





Samþykkt þann



20 JAN. 2004

Byggingafulltrúinn / Hafnarfirði  
F.h. Kristján Þórarinnsson

*KJP*

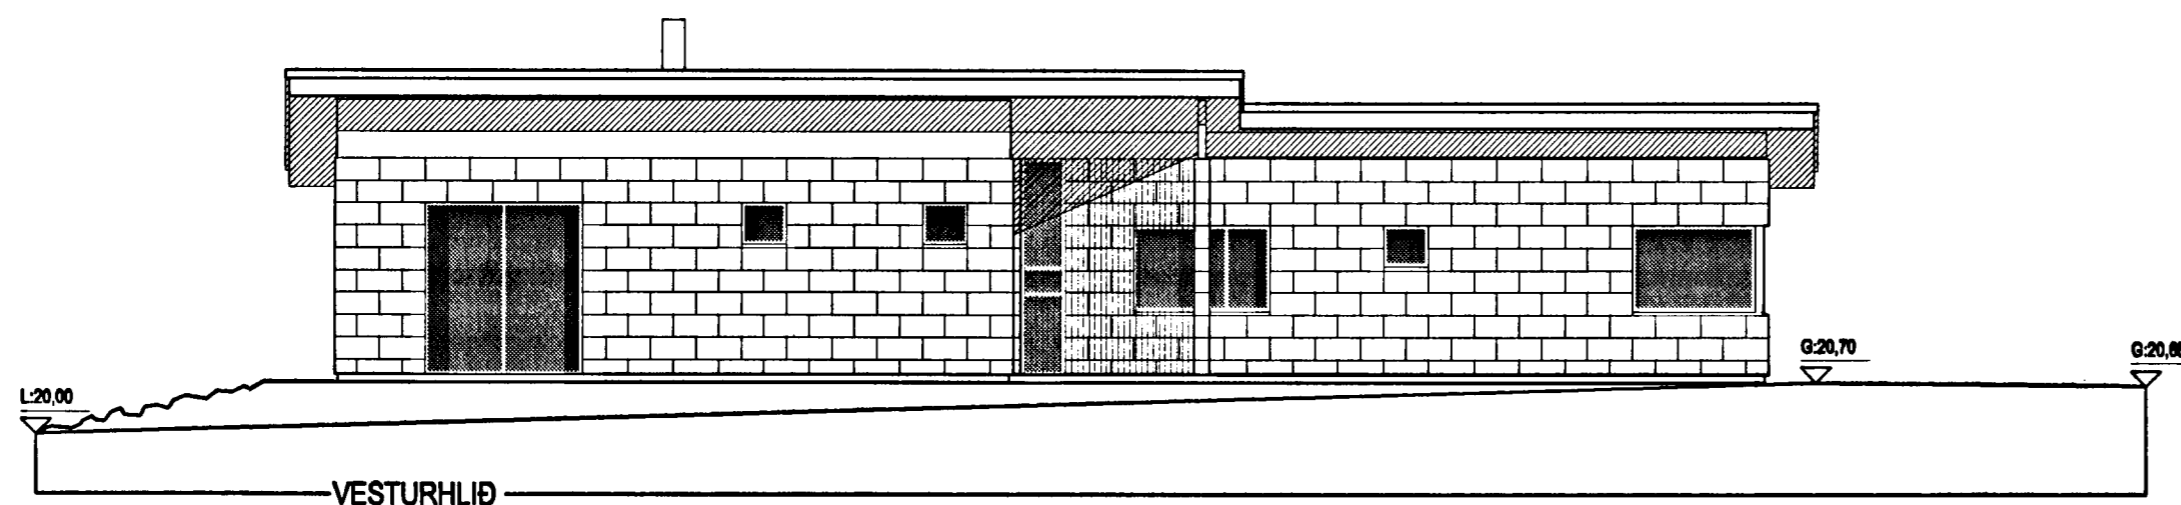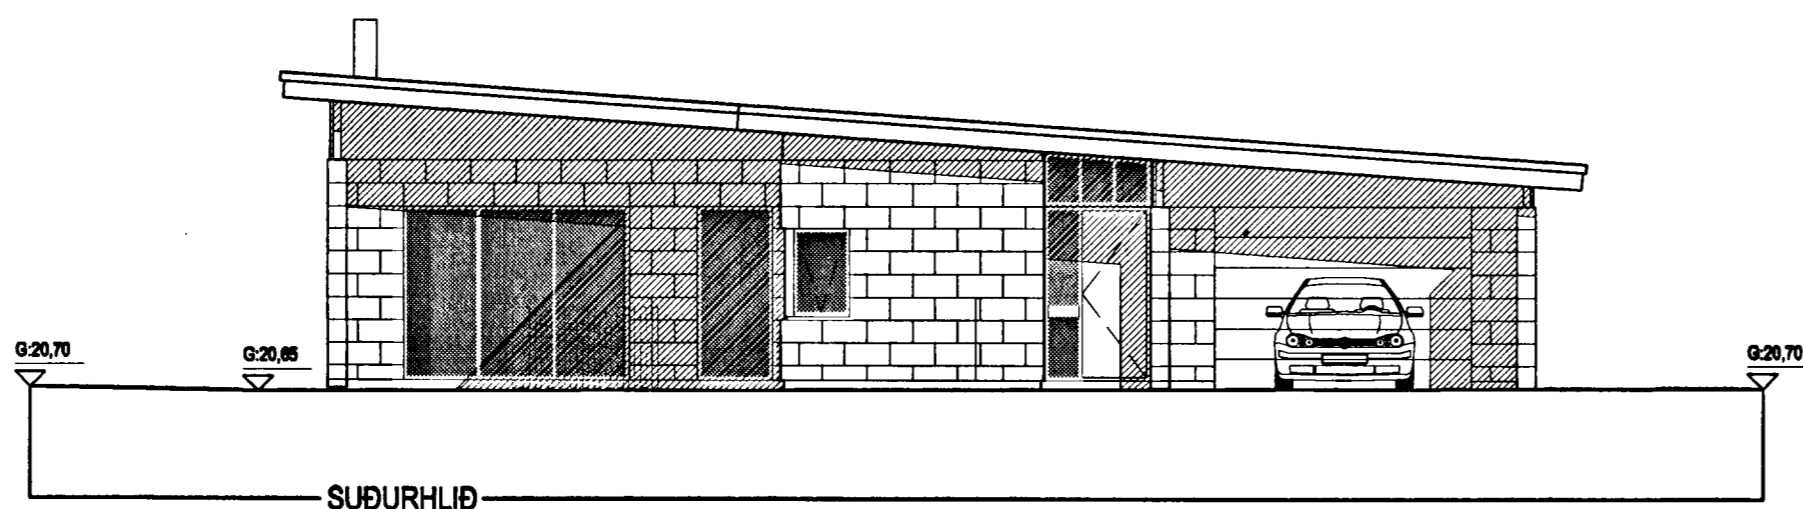

tifftopdf - www.rubissoftware.com - Demo Version

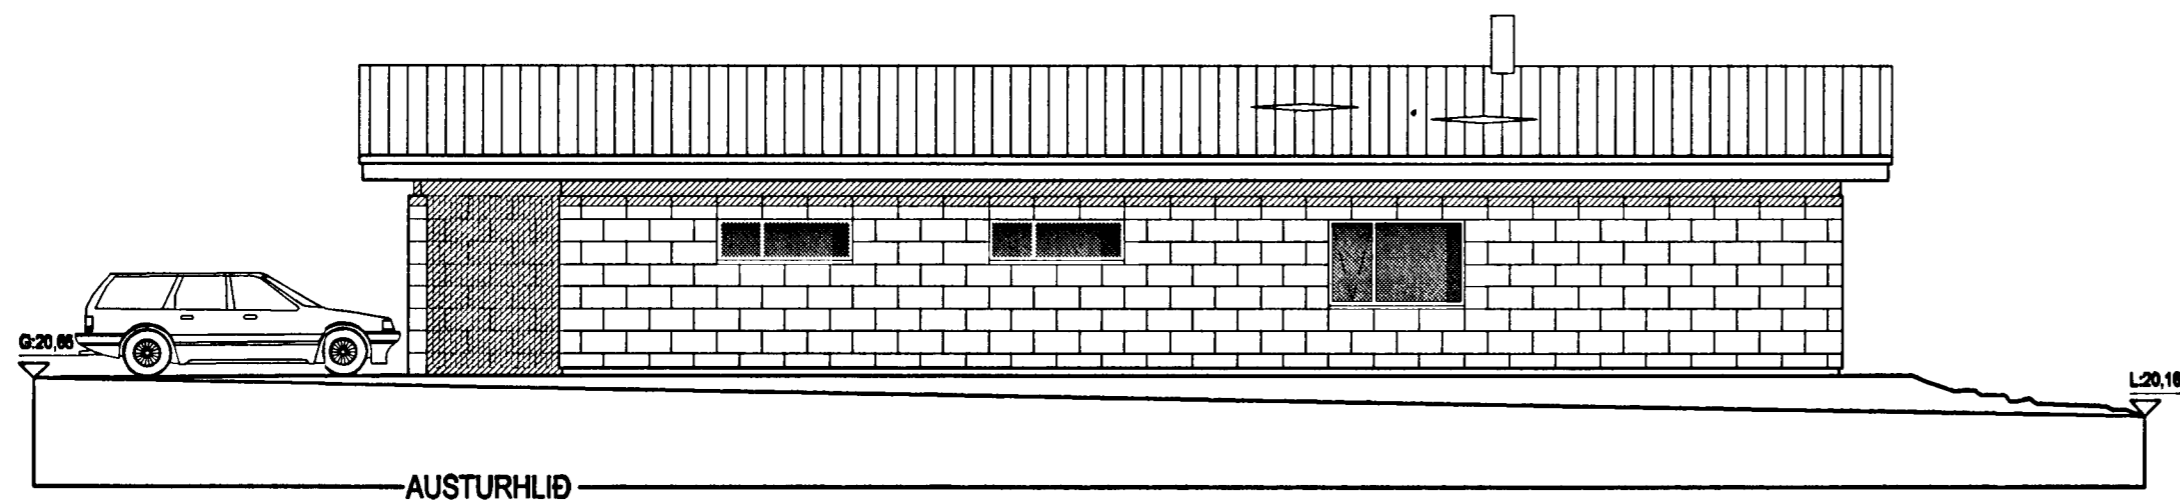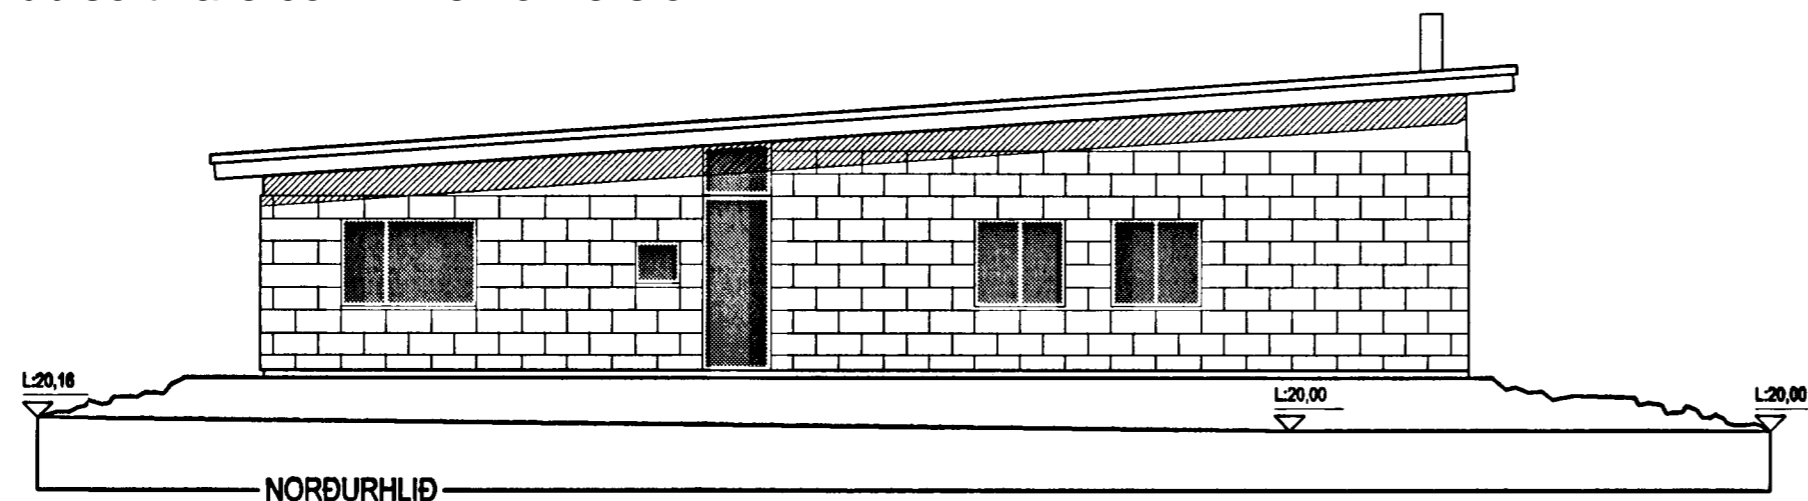

10M

Ellert Arnbjörnsson og Freyja Torfadóttir

Einbýllshús

FURUVELLIR 28

0305

Aðaluppdráttur

ÚTLIT

St.gr. 26500280, Mhl. 01

MKV.: 1:100

DAGS: 15.12.2003

TEIKNAD: JÓN BEN

SKRÁ: (99)2.03.dwg

(99)2.03

*Jón Ben*  
Jón Ben Einarsón BFI  
tlf. 180665-4299

HEÐARHOLT 42 - 230 KEFLAVÍK - S: 421 3283 - GSM:847 2803

© JÓN BEN

ÖLL AFRÖT OG AFRITUN TEIKNINGAR AD HLUTA EÐA Í HEILD ER HÁÐ SKIRFLEGU LEYFI HÖFUNDAR