






Samþykkt þann

12 FEB. 2004

Byggingafultrúinn í Hafnarfirði
F.h. Kristján Þórarinnsson

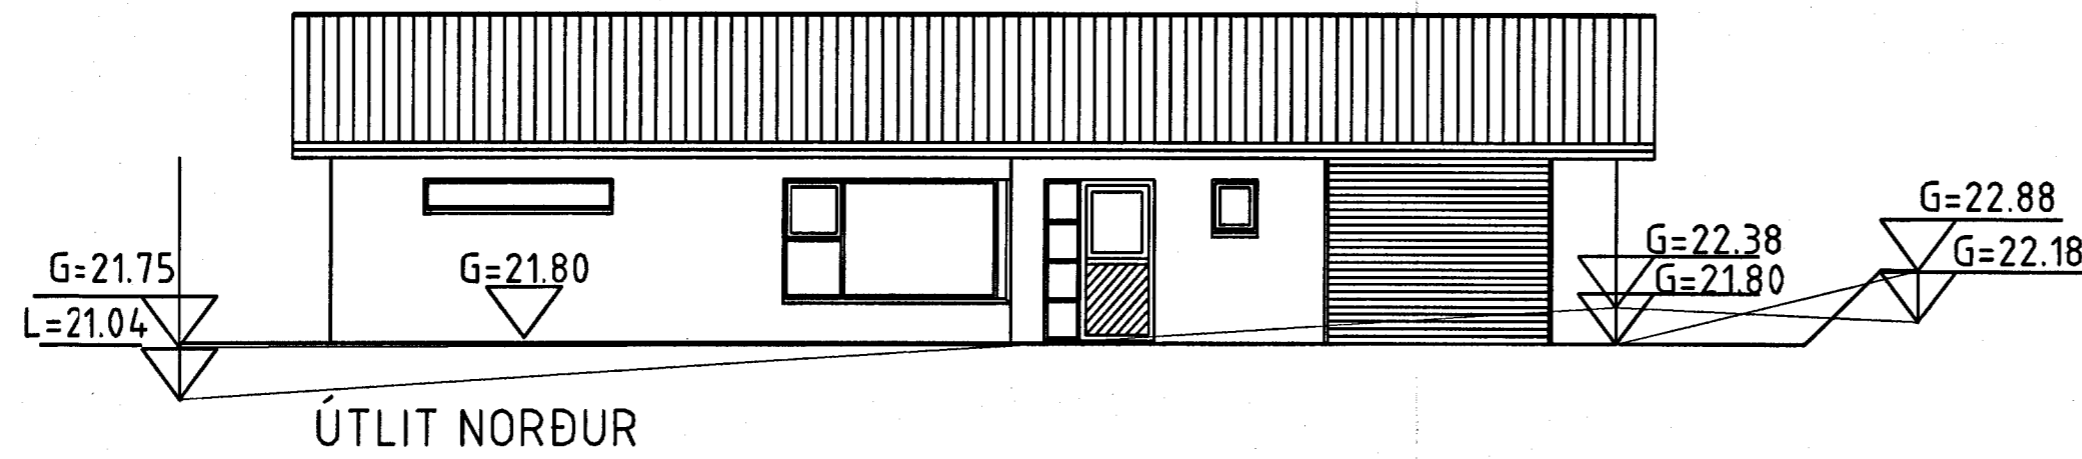

tifftopdf - www.rubissoftware.com - Demo Version

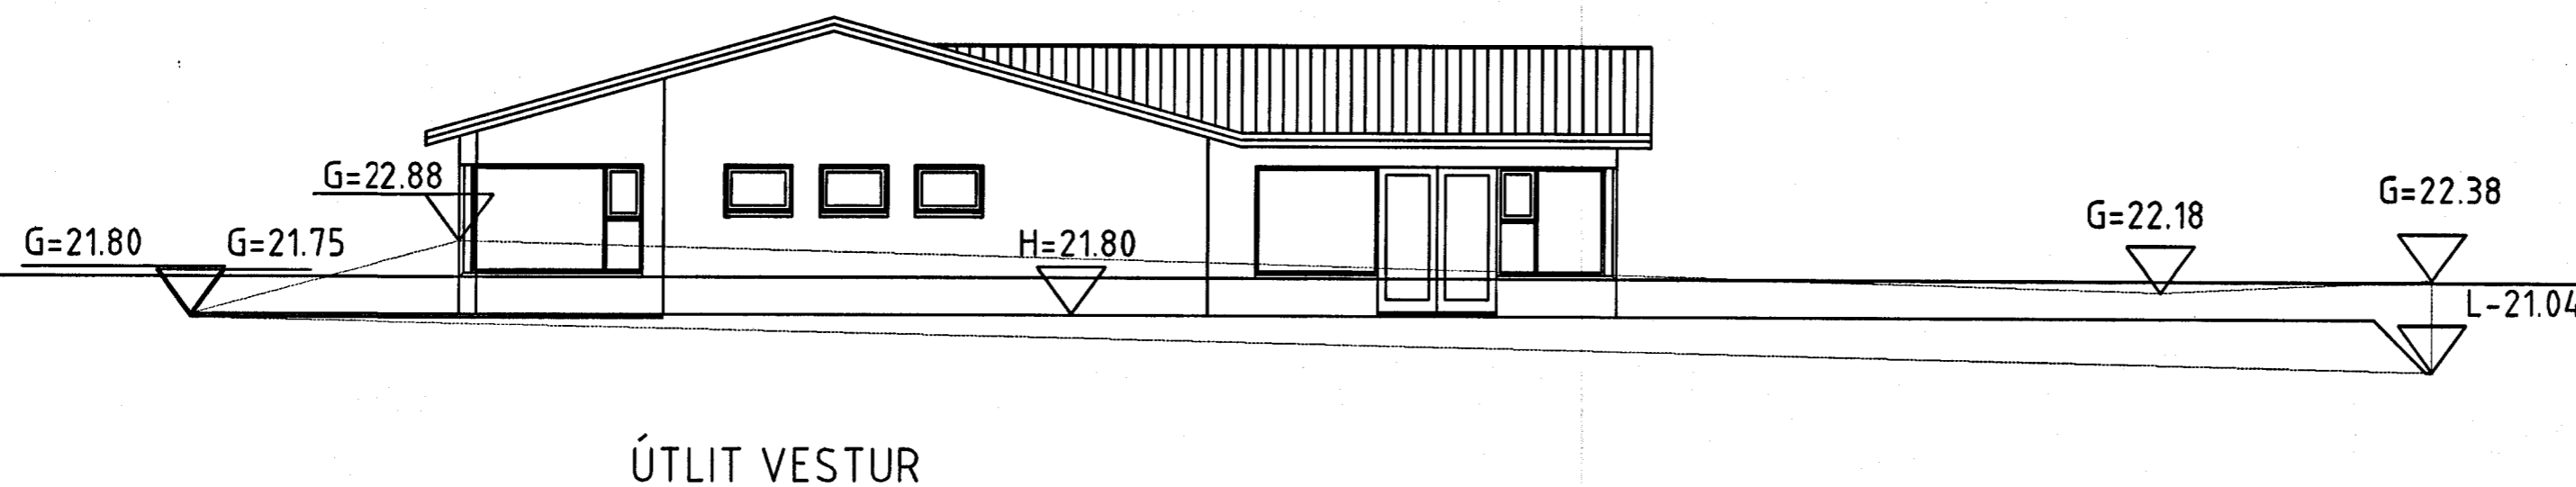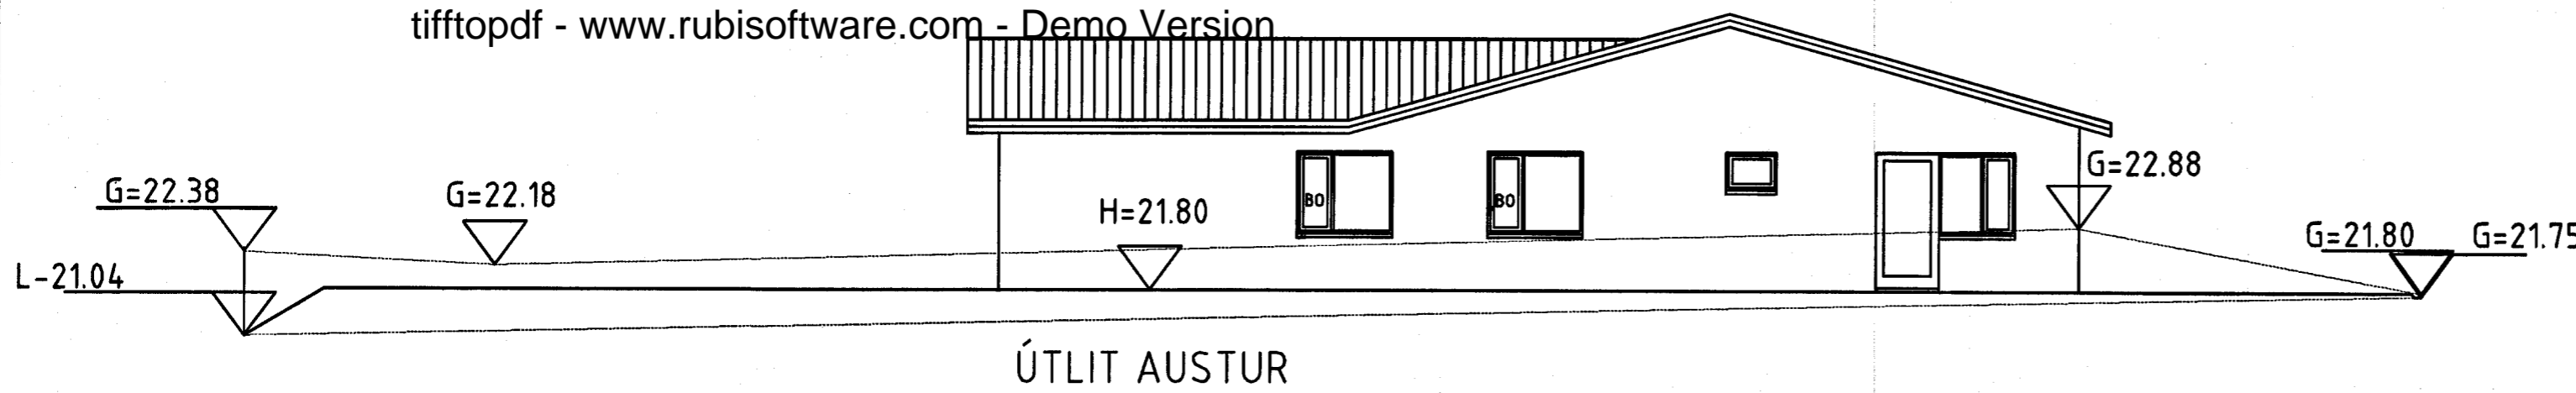

Góð hönnun er kjami málsins

Sigrún Ólafsdóttir

SÓLARK
ARKITEKT
HUGVERKSHÚS

FURUVELLIR 2


ÚTLIT

KVARÐI 1:100

17.11.03

Breyting 30.11.03 26.1.2004

TEIKN. 02

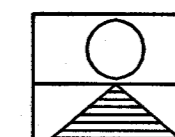

SIGRÚN ÓLADÓTTIR ARKITEKT FAI
110753-4119
HRAUNBRÚN 31 220 HAFNARFJÖRÐUR
SÍMI 565 0703 - 861 2707 - FAX 565 4405
e-mail solark@vortex.is