




Samþykkt þann

12 JAN. 2004


Byggingafultrúinn í Hafnarfirði
F.h. Kristján Þórarinnsson




Útlit - Norður 1:100

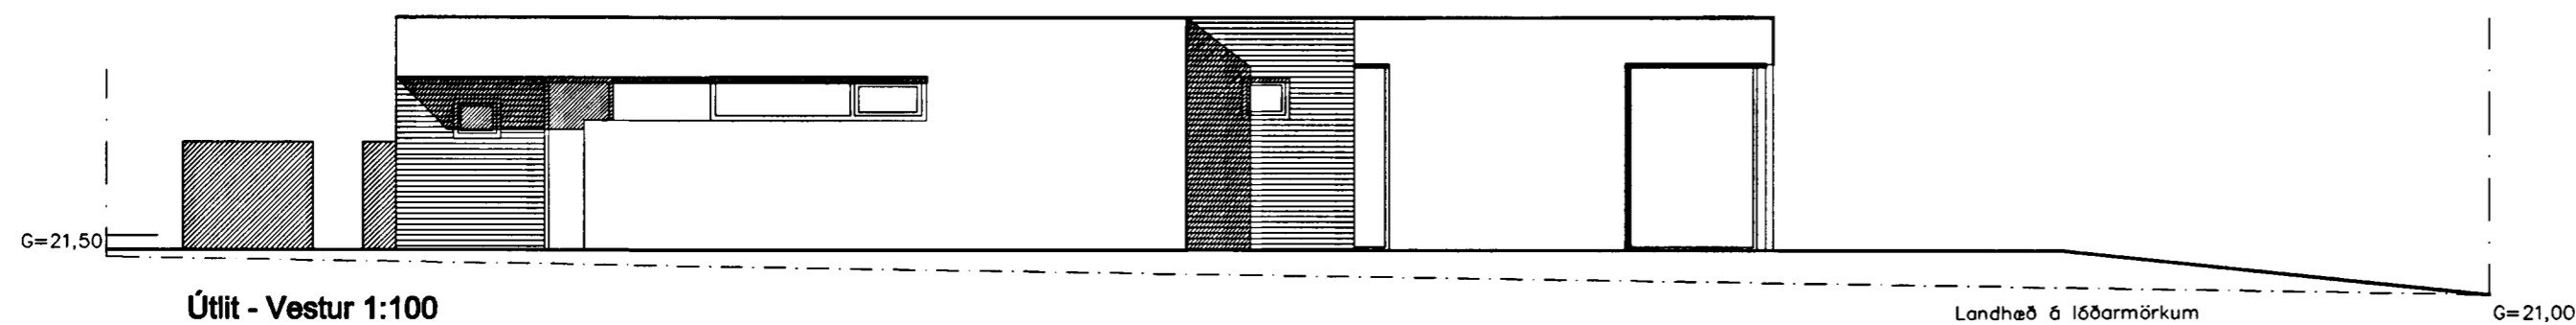

Útlit - Vestur 1:100

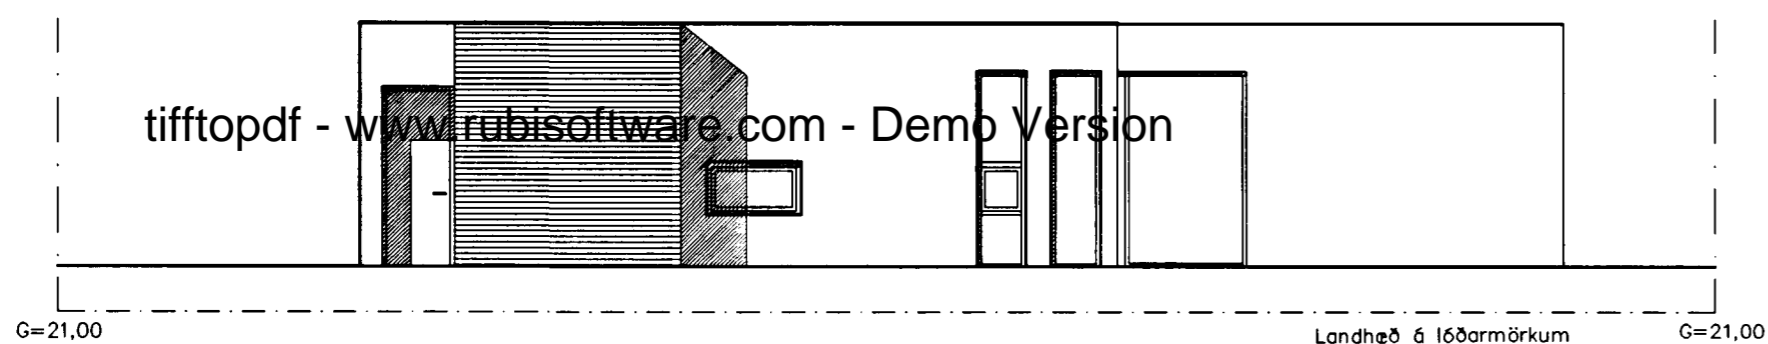

Útlit - Suður 1:100

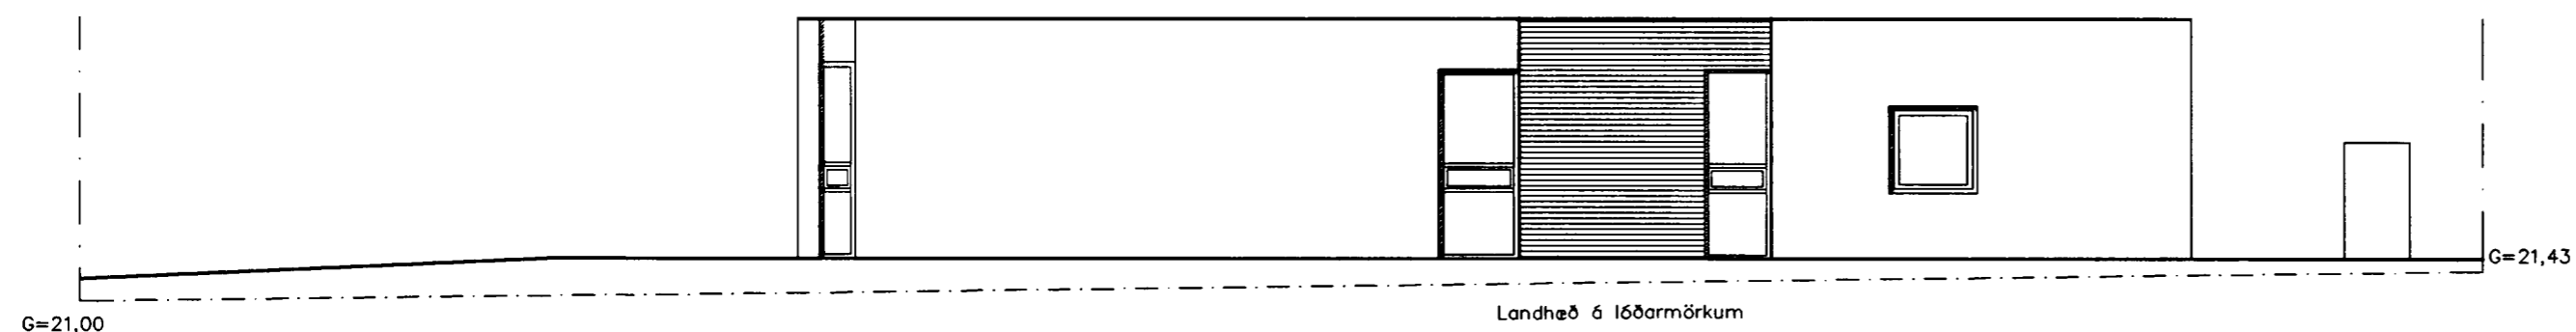

Útlit - Austur 1:100

FORM+RÝMI

BJÖRGVIN SNÆBJÖRNSSON ARKITEKT FAI
KT: 270664-5989

ARMÓLA 24 PÓSTHÓLF 8127 108 REYKJAVÍK
SÍMI: 561 2660 / 898 9407 FAX: 561 2661 form.bs@simnet.is

VERK: Furuvellir 8 - Hafnarfjörður

TEIKN: Útlit

VERK NO: V 0308

KVARDI: 1:100

HANNAD: BS

TEIKNAD: BS

DAGS: 15.12.03

TEIKN NO: A 003

Eftirprentun og afnot af teikningu þessari er óheimil nema með
skriflegu samþykki höfundar í samræmi við ákvæði höfundarlaga