



WP

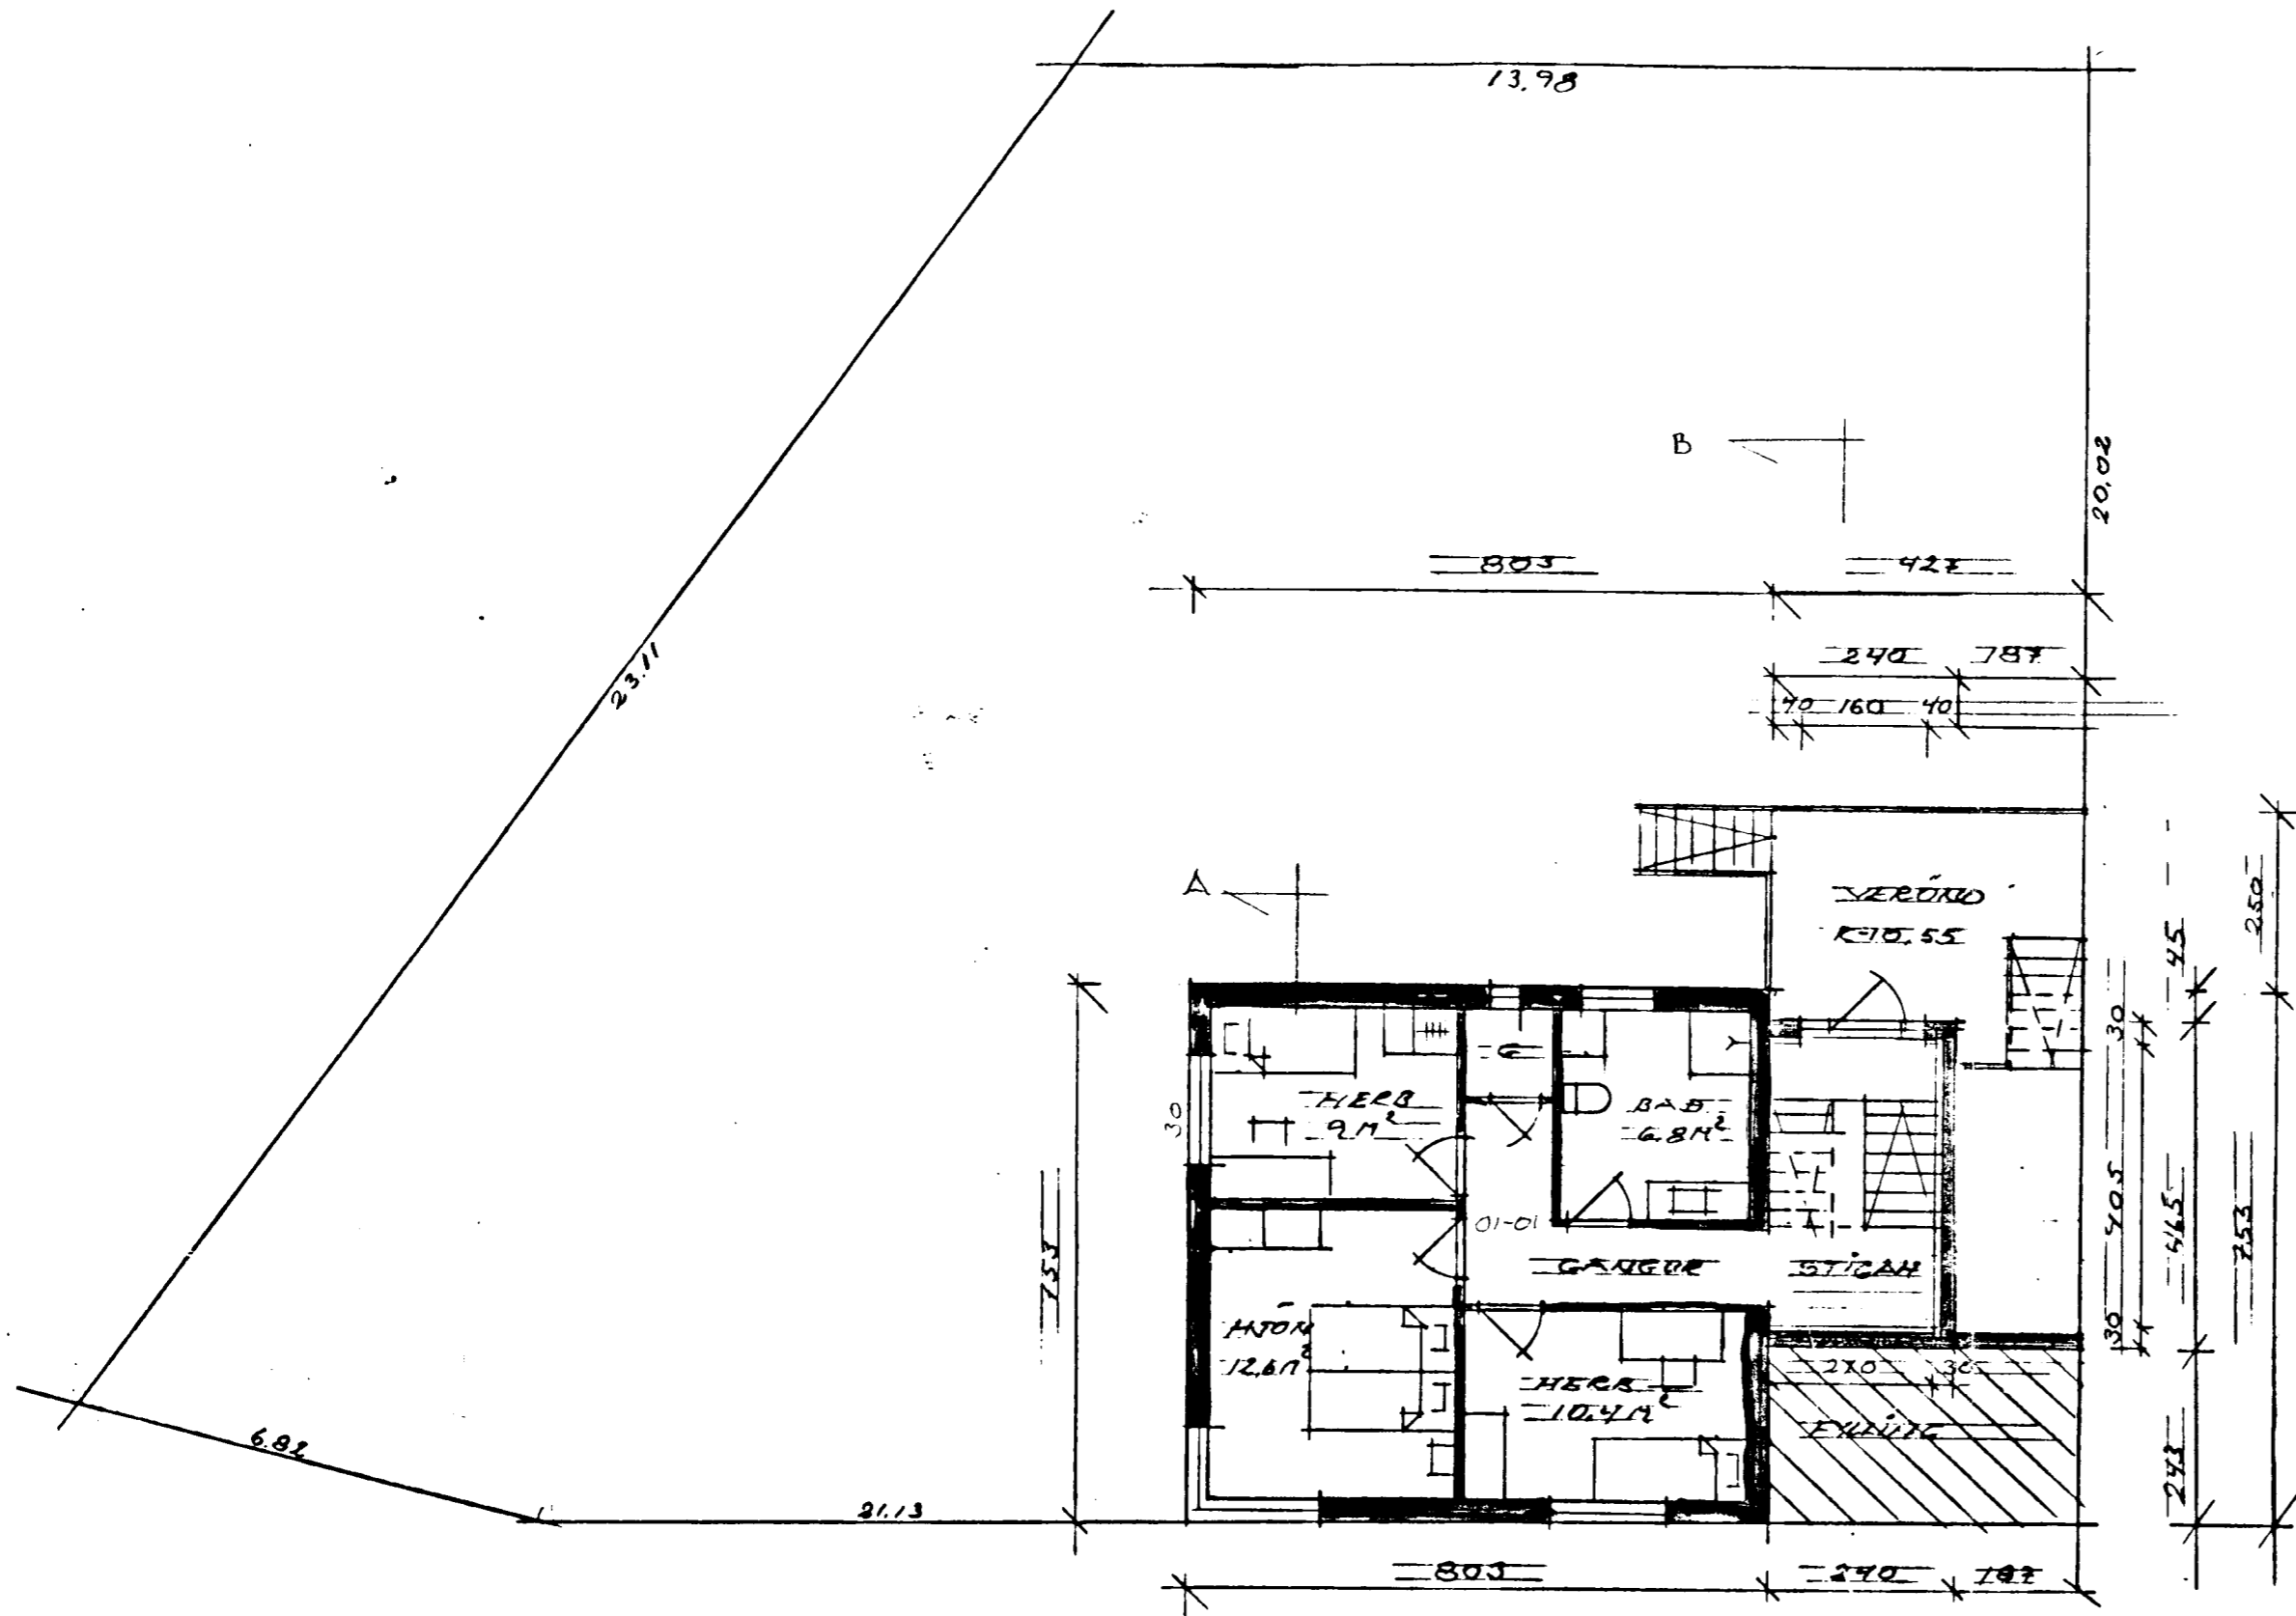


GRUNNMYND T. HÉÐAR  
MKB 1:100

VÍÐBYGGINGUM<sup>2</sup>

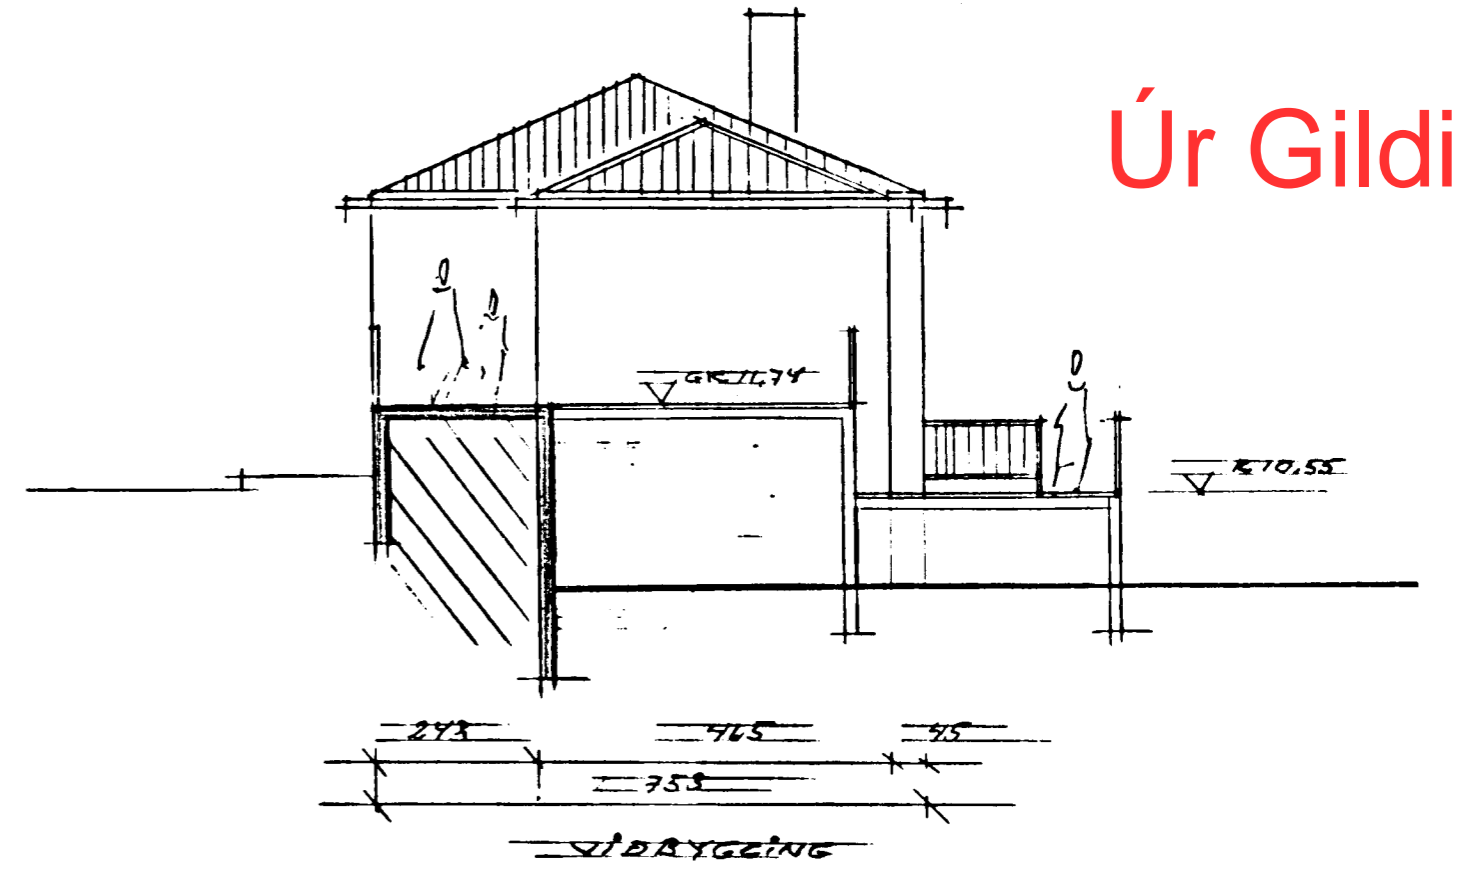

Úr Gildi

ÚTLIT SÚÐ-ÞVÆTUR M=1:100

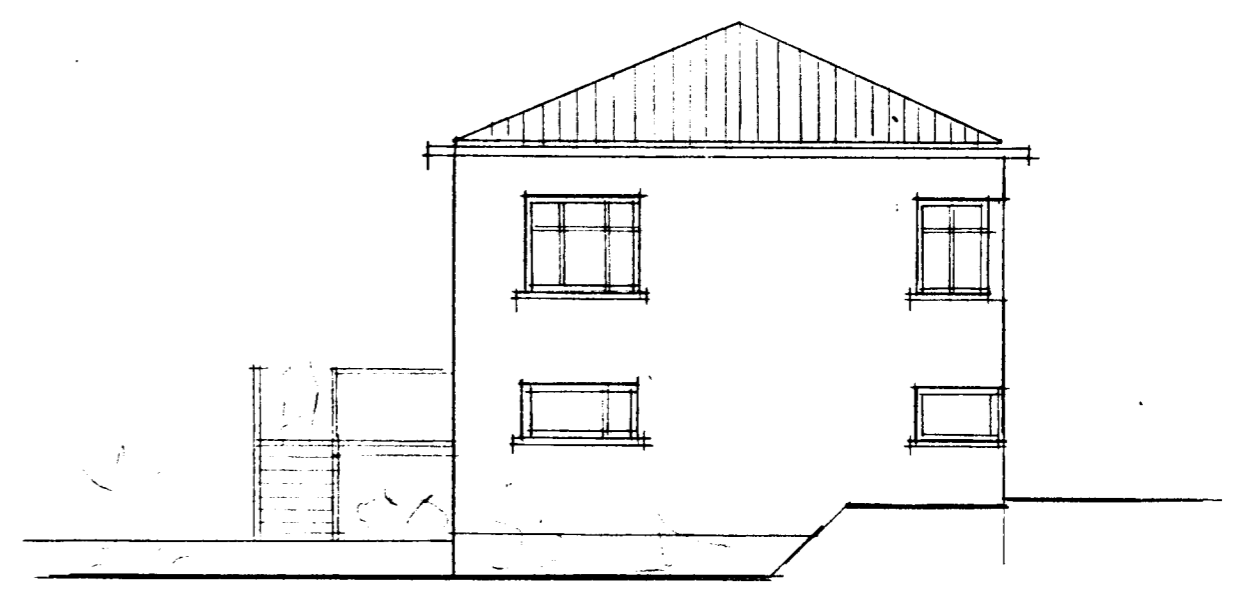

ÚTLIT NORD-VESTUR M=1:100

PLÁN 01 L.NR. 120562

G.A. Þ. ÞAÐAVEGUR 14. HAF. 101

BNÍ MÁL 1:100

VÍÐB. GRUNNM I.H. ÚTLIT DAGG. 25.05.04

ERLENDUR ÁRNI HJÁLMARSSON BFI

KT 100355-5237 S. 565 3860 KLEBERG 6

Handwritten signature