


GRUNNMYND KJALLARA ÖBREYTT 1:100

tifftopdf - www.rubissoftware.com - Demo Version

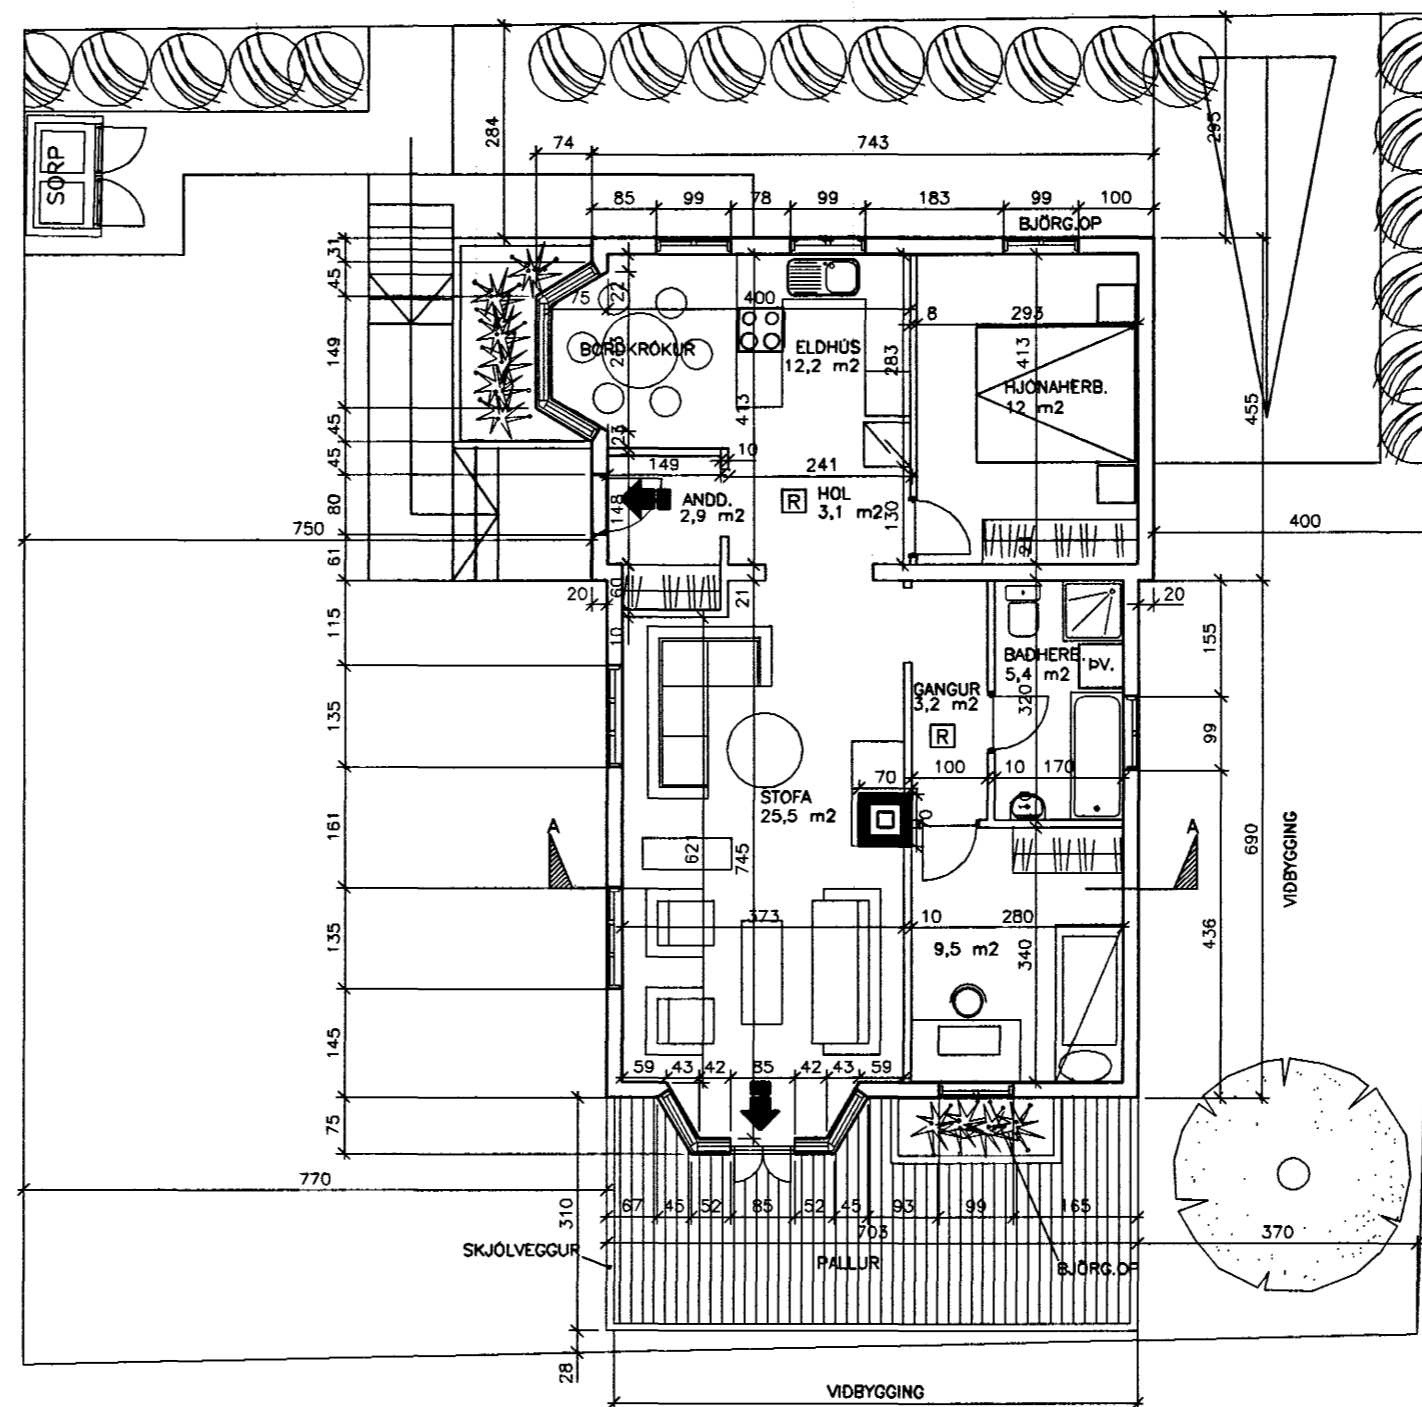

GRUNNMYND JARDHÆÐAR 1:100

BREYTT:	DAGS:	LÝSING:
01	25.08.97	míllíoft á bílaverkstæði fjarlægt, bj.op á glersölu

GARDAVEGUR 11, HAFNARFIRÐI
EINBÝLISHÚS 322.03

TEIKNISTOFAN ÞRÚDVANGUR PÁLL V. BJARNASON, FAÍ

BREYTINGAR OG VIDBYGGING LAUFÁSVEGUR 7 101 REYKJAVÍK
GRUNNMYNDIR KJALLARA OG JARDHÆÐAR SIMI: 561-0260 FAX: 561-0265

HANNAD: PVB TEIKNAD: SP DAGS: 28.01.98 MKV: 1:100

Paul V. Bjarnason