



ÚTLIT NORDURHLID 1:100

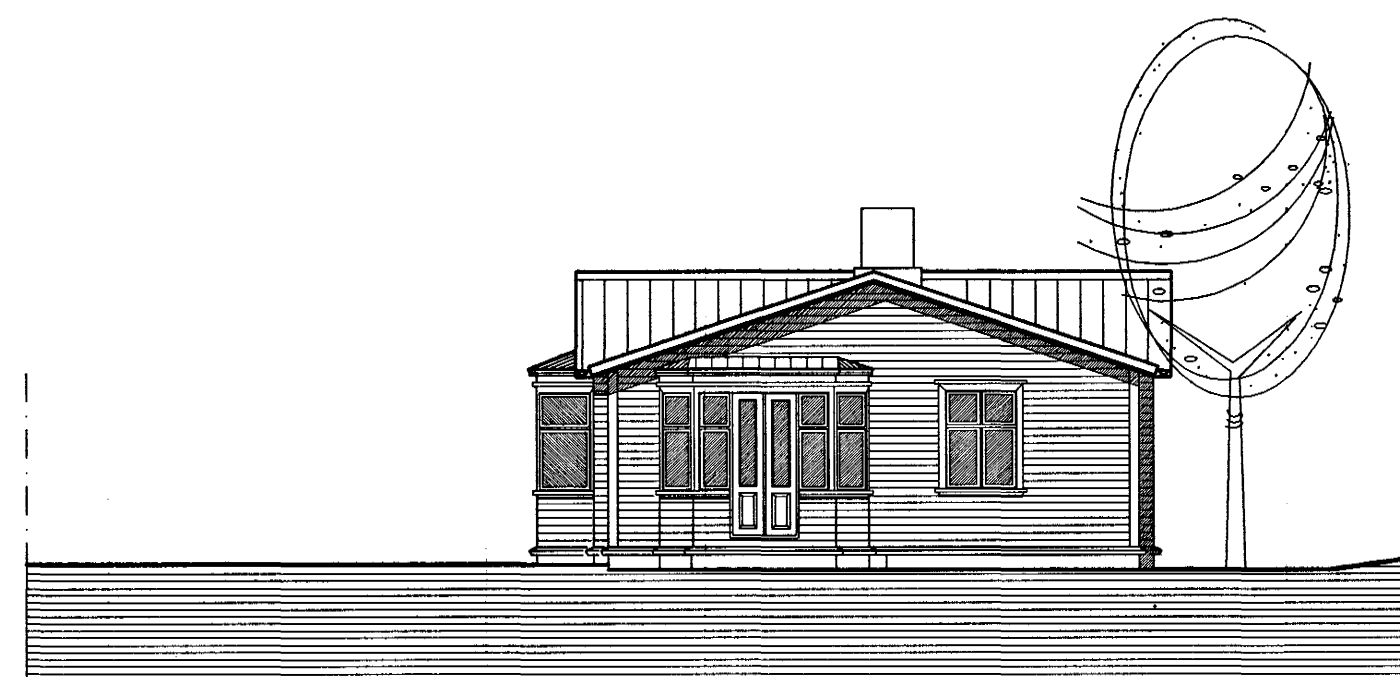


ÚTLIT VESTURHLID 1:100

tifftopdf - www.rubissoftware.com - Demo Version

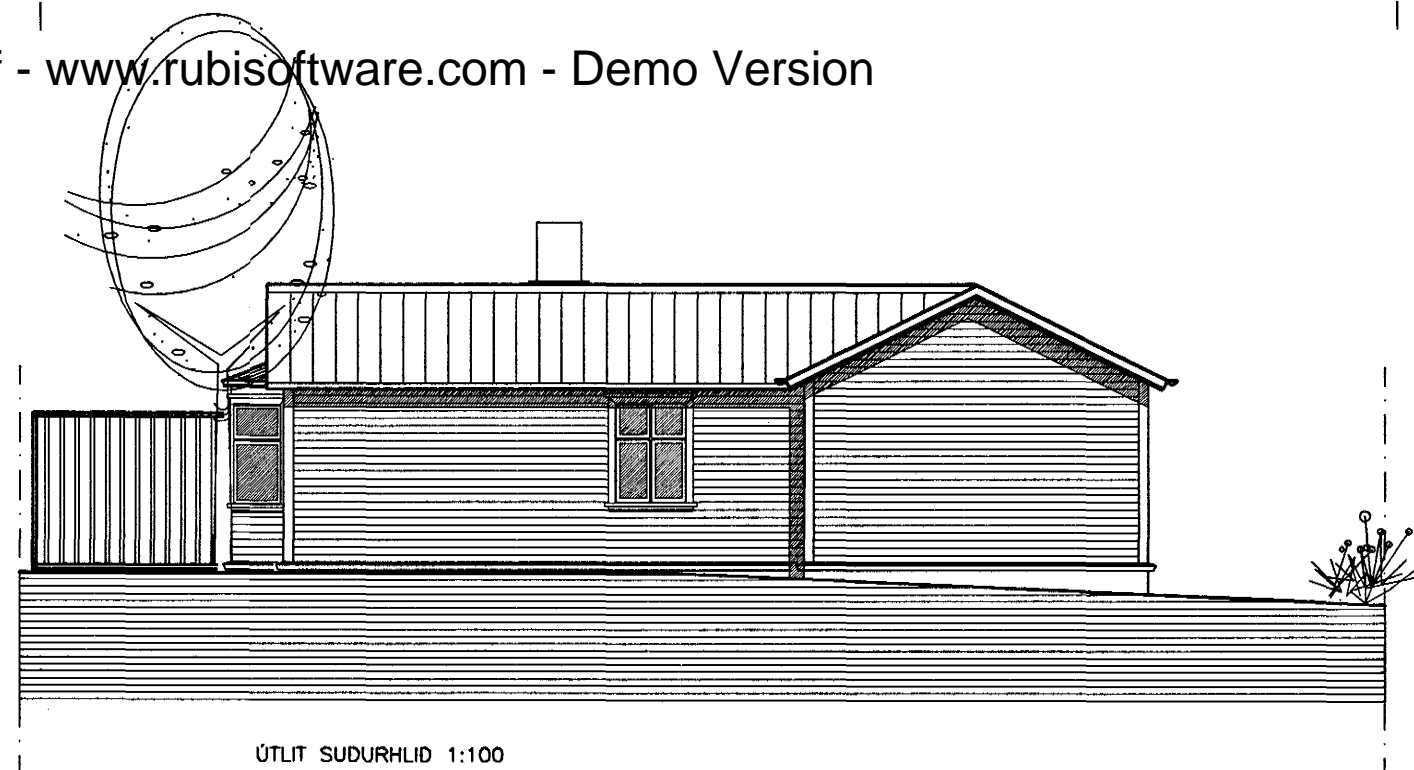

ÚTLIT SUDURHLID 1:100

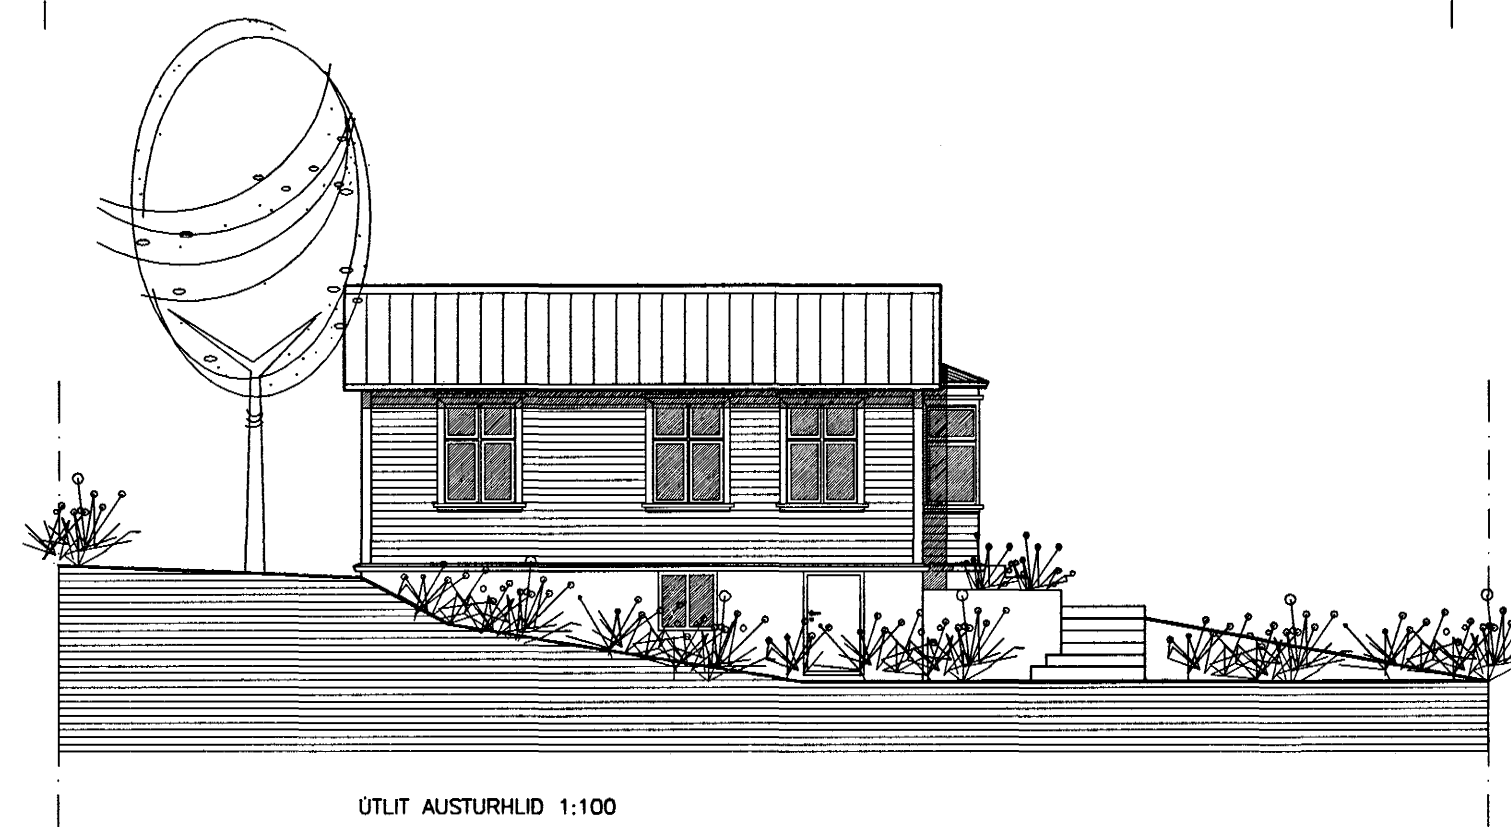

ÚTLIT AUSTURHLID 1:100

BREYTT:	DAGS:	LÝSING:
01	25.08.97	milliloft á bílaverkstaði fjarlegt, bj.op á glerölu

GARDAVEGUR 11, HAFNARFIRDI
EINBÝLISHÚS 322.04

TEIKNISTOFAN ÞRÚDVANGUR PÁLL V. BJARNASON, FAI

BREYTINGAR OG VIÐBYGGING LAUFÁSVEGUR 7 101 REYKJAVÍK
ÚTLIT EFTIR BREYTINGU SÍMI: 561-0260 FAX: 561-0265

HANNAD: PVB TEIKNAD: SP DAGS: 28.01.98 MKV: 1:100

Páll V. Bjarnason