

Samþykkt á fundi bygginga-
nefndar þ. 23/2 1982

BYGGINGAFULLTRÚINN

Í HAFNARFIRÐI


J. Jónsson

Áskilt er samþykkt
Drummalastofnunar ríkisins



tifftopdf - www.rubissoftware.com - Demo Version

SUD-AUSTUR

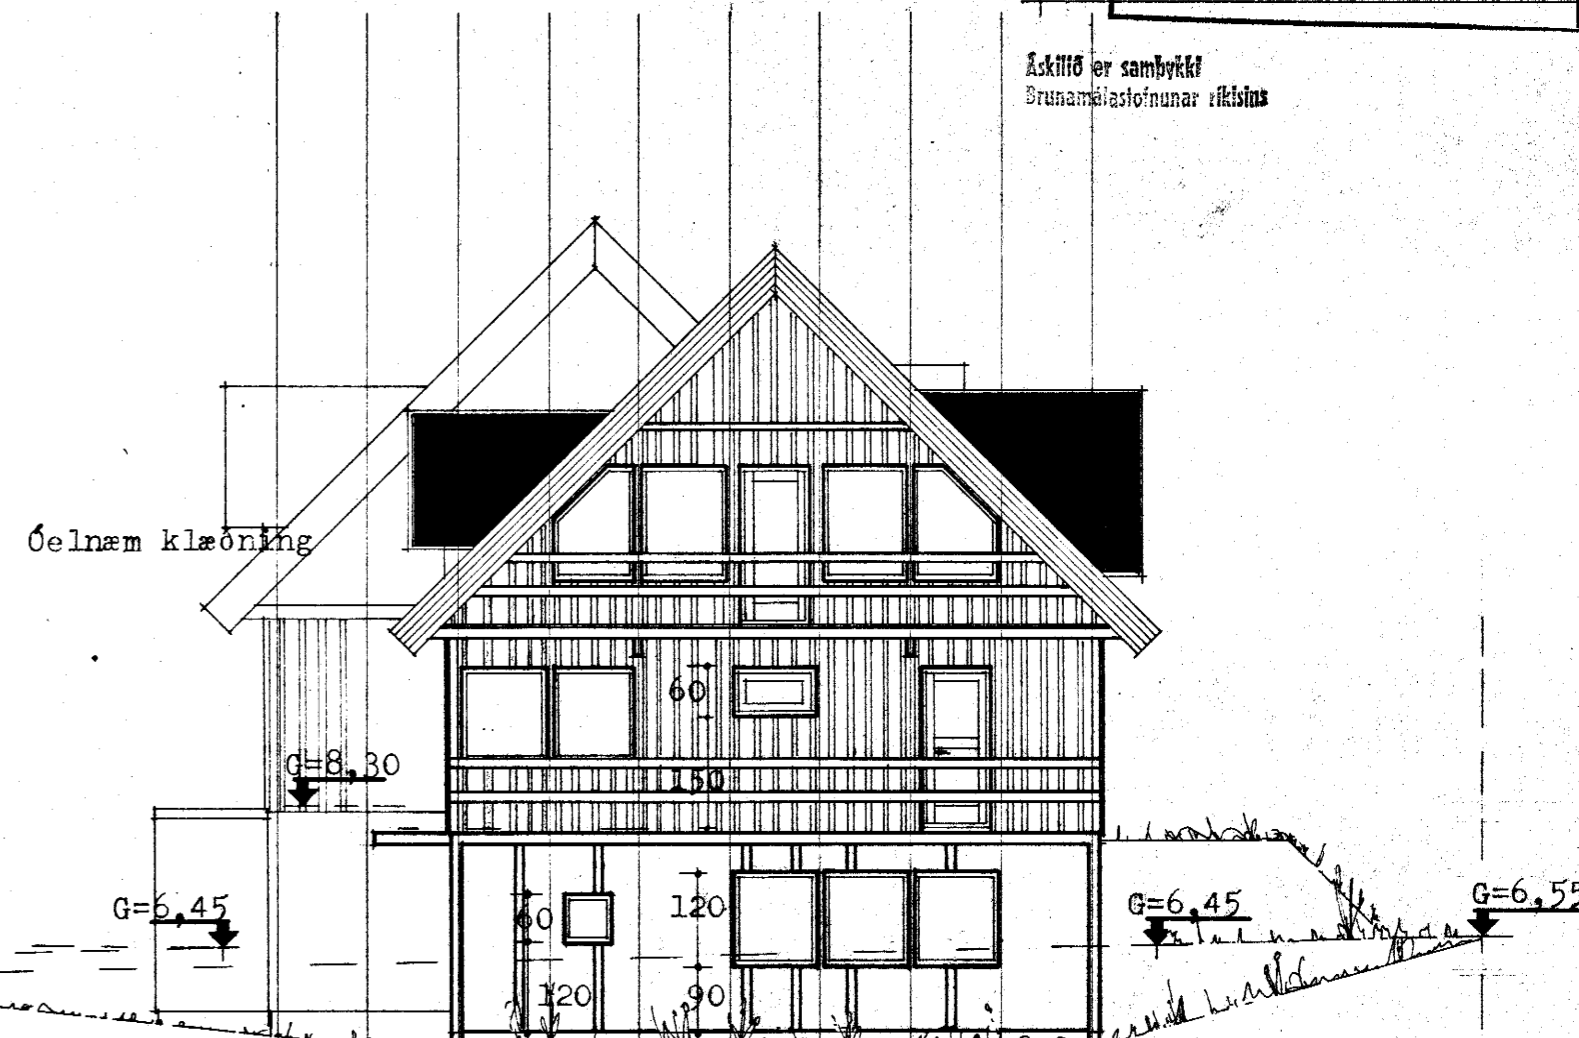

NORD-AUSTUR



NORD-VESTUR



SUD-VESTUR

TEIKNIVER, SELFOSSI
TEIKNISTOFA, TÆKNRÁÐGAFUR — Sími (99) 1738

SAMÚEL S. HREGGVIÐSSON
BYGGINGATEIKNIRÁÐGAFUR

M.T.F.I.

TEIKNAD ssh
MÆLT MÆLIKVAFDI I.100

Garðavegur 16 og 18, Hafnarfirði

Selfossi 12. febrúar 1982

VERK NR.
RLE-81.29
TEIKNINGAR
A-01

Útlit

Sam. Stegmann