

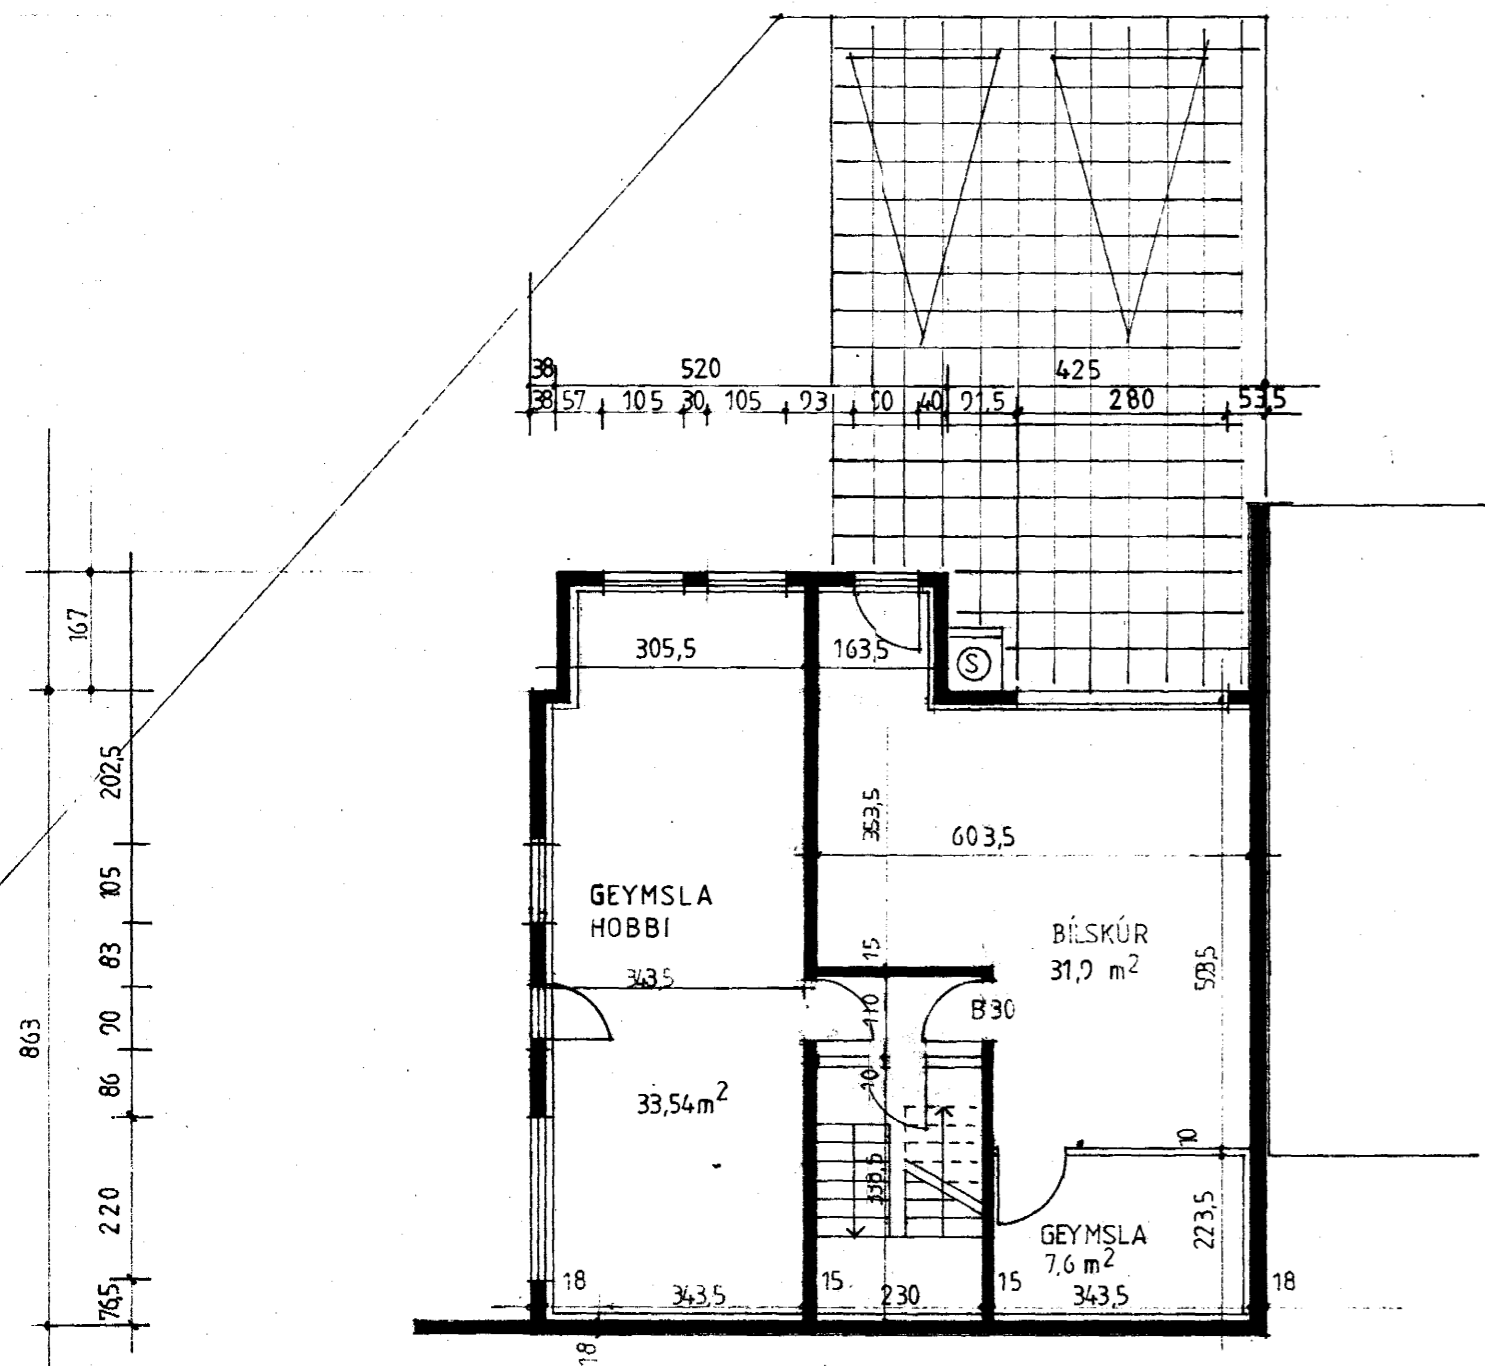




[Handwritten signature]

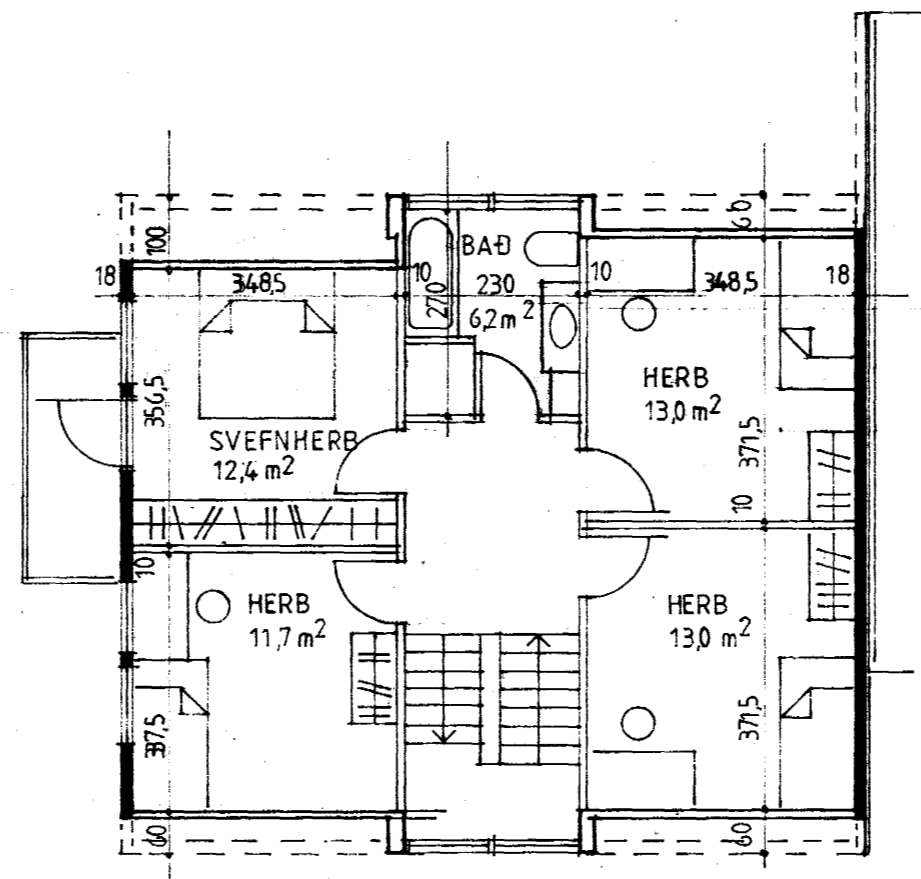

tifftopdf - www.rubissoftware.com - Demo Version

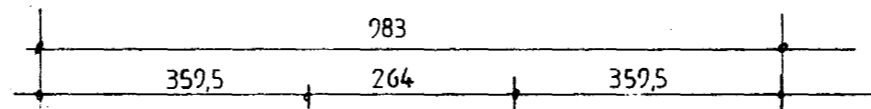


RIS

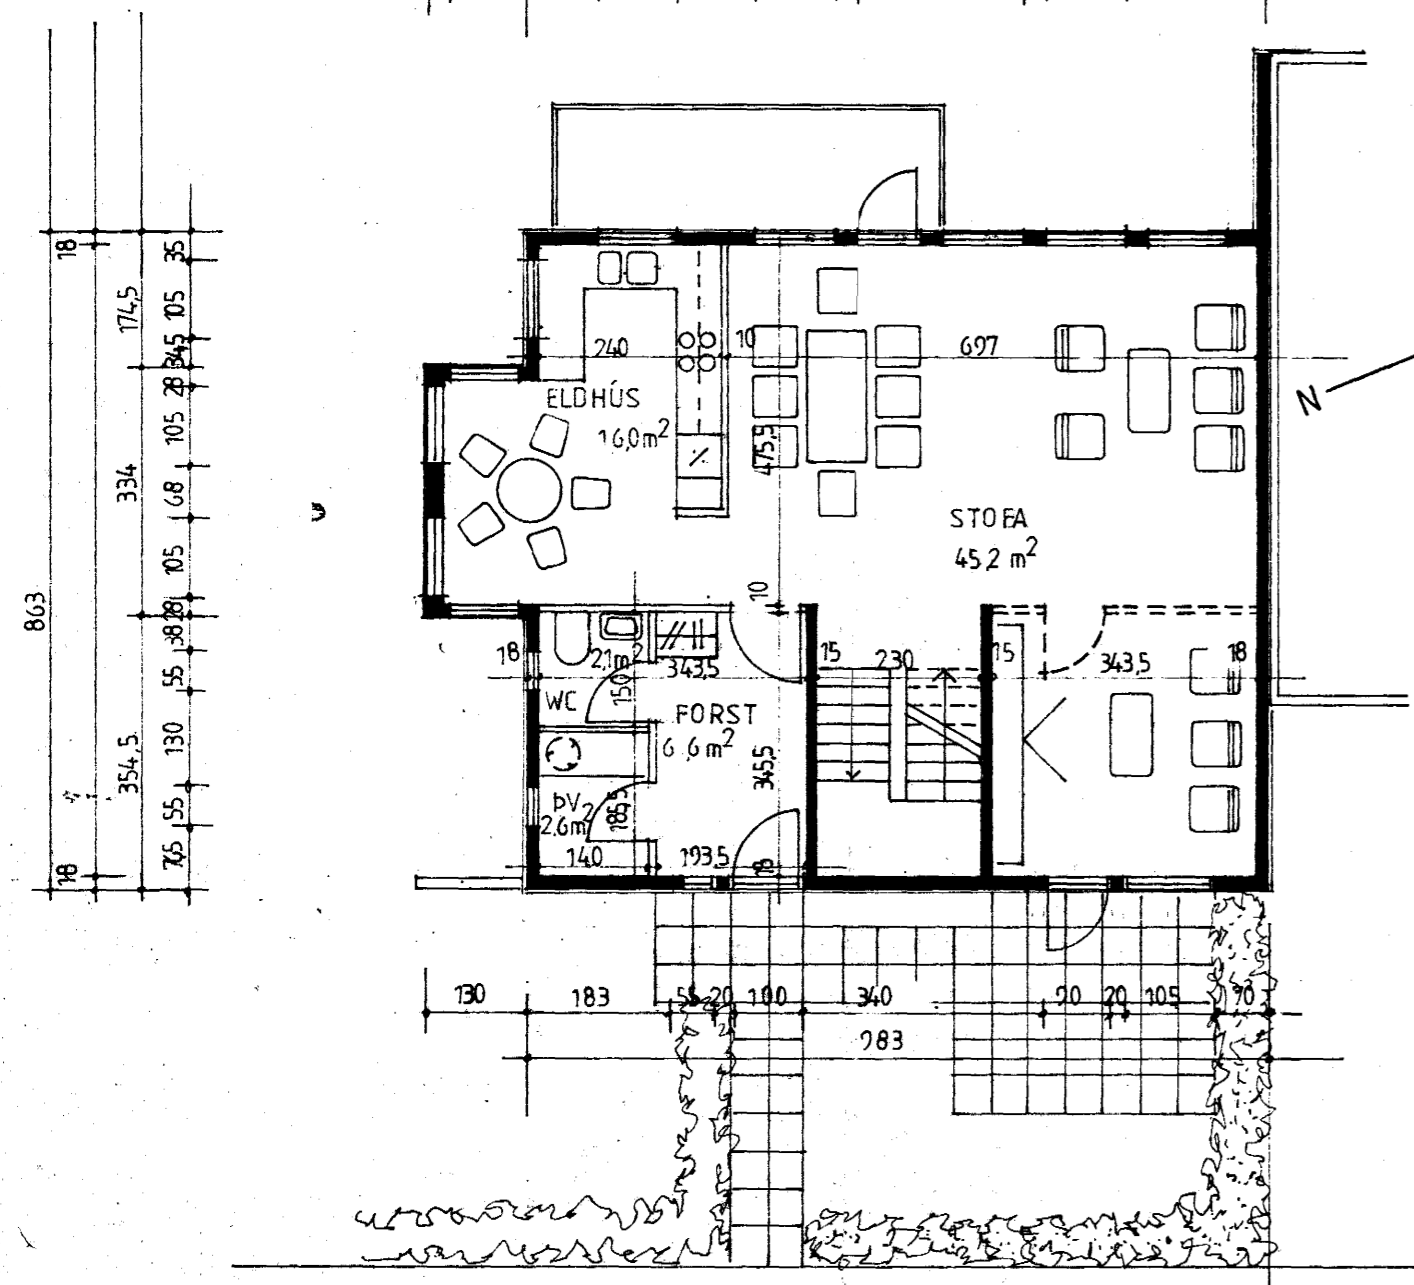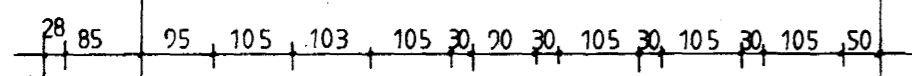

2H

FLATARMÁL HÚSS:

1H	93,0 m ²
2H	89,2 m ²
RIS	72,3 m ²
	258,5

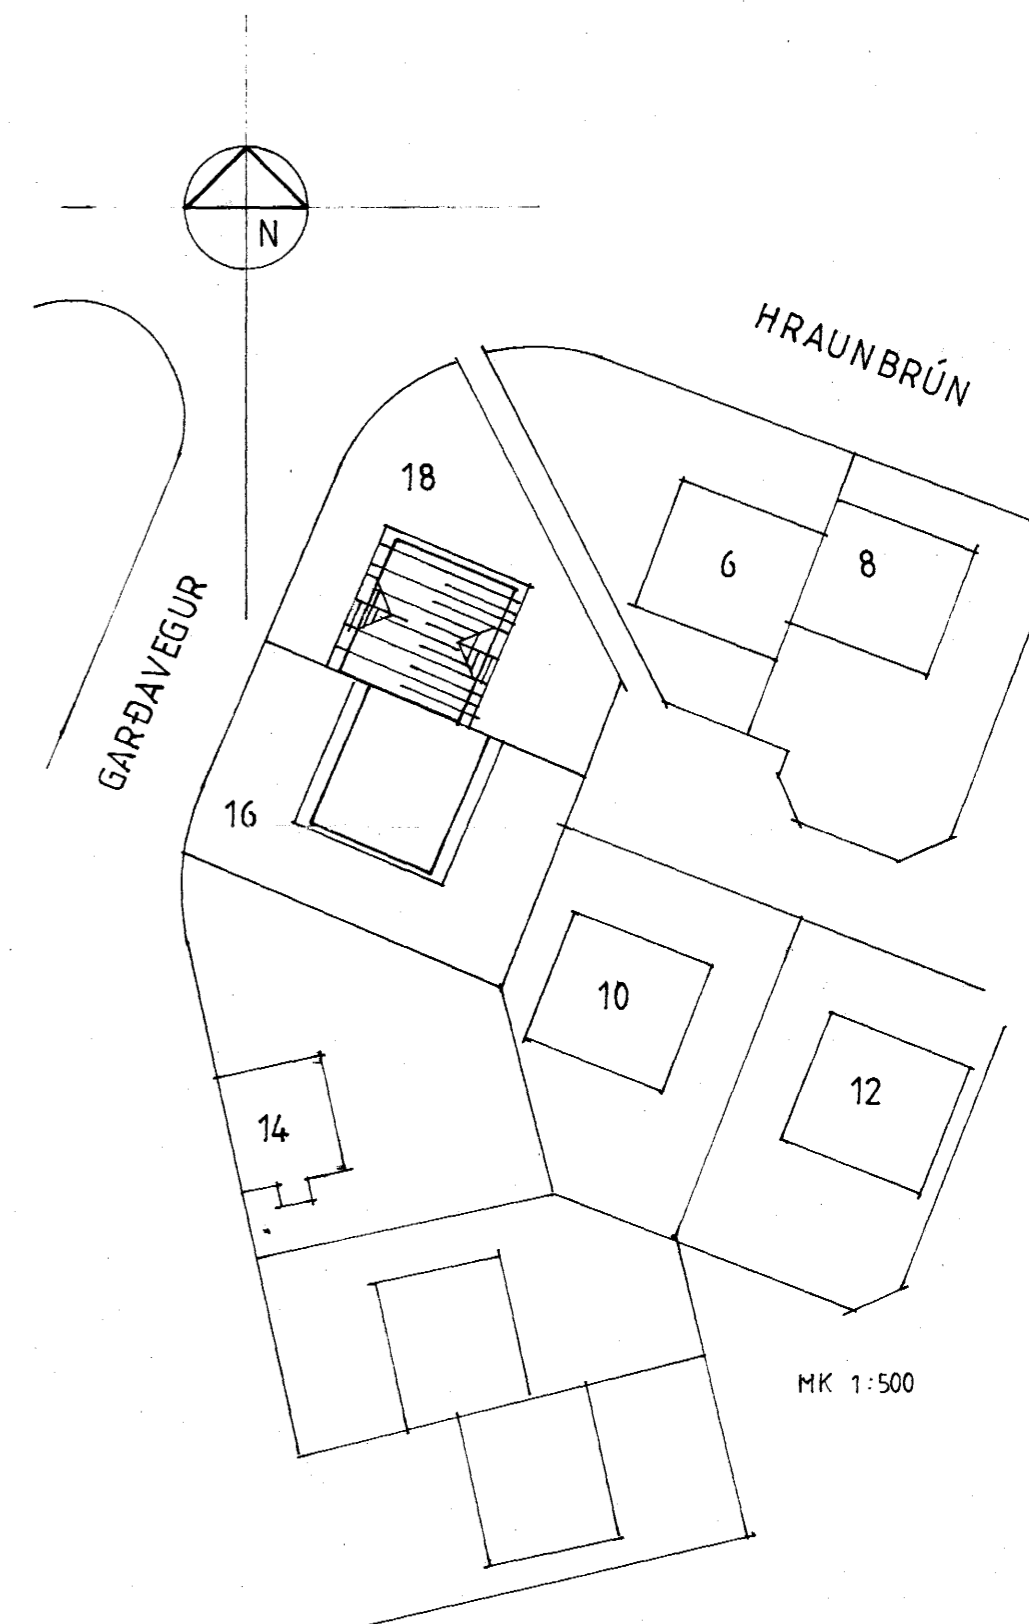


GARDAVEGUR 18

BREYTING Á ÁÐUR SAMP HÚSI

DAGS SEPT 86

MKV 1:100

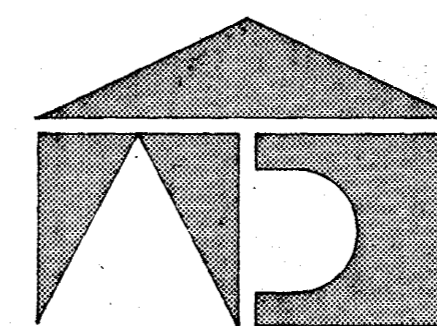

ARKITEKTAPJÓNUSTAN S, F S 6410 99
GUÐMUNDUR GUNNARSSON ARKITEKT FAÍ

SVEINN ÍVARSSON ARKITEKT FAÍ

[Handwritten signature]