




Grunnmynd 2h

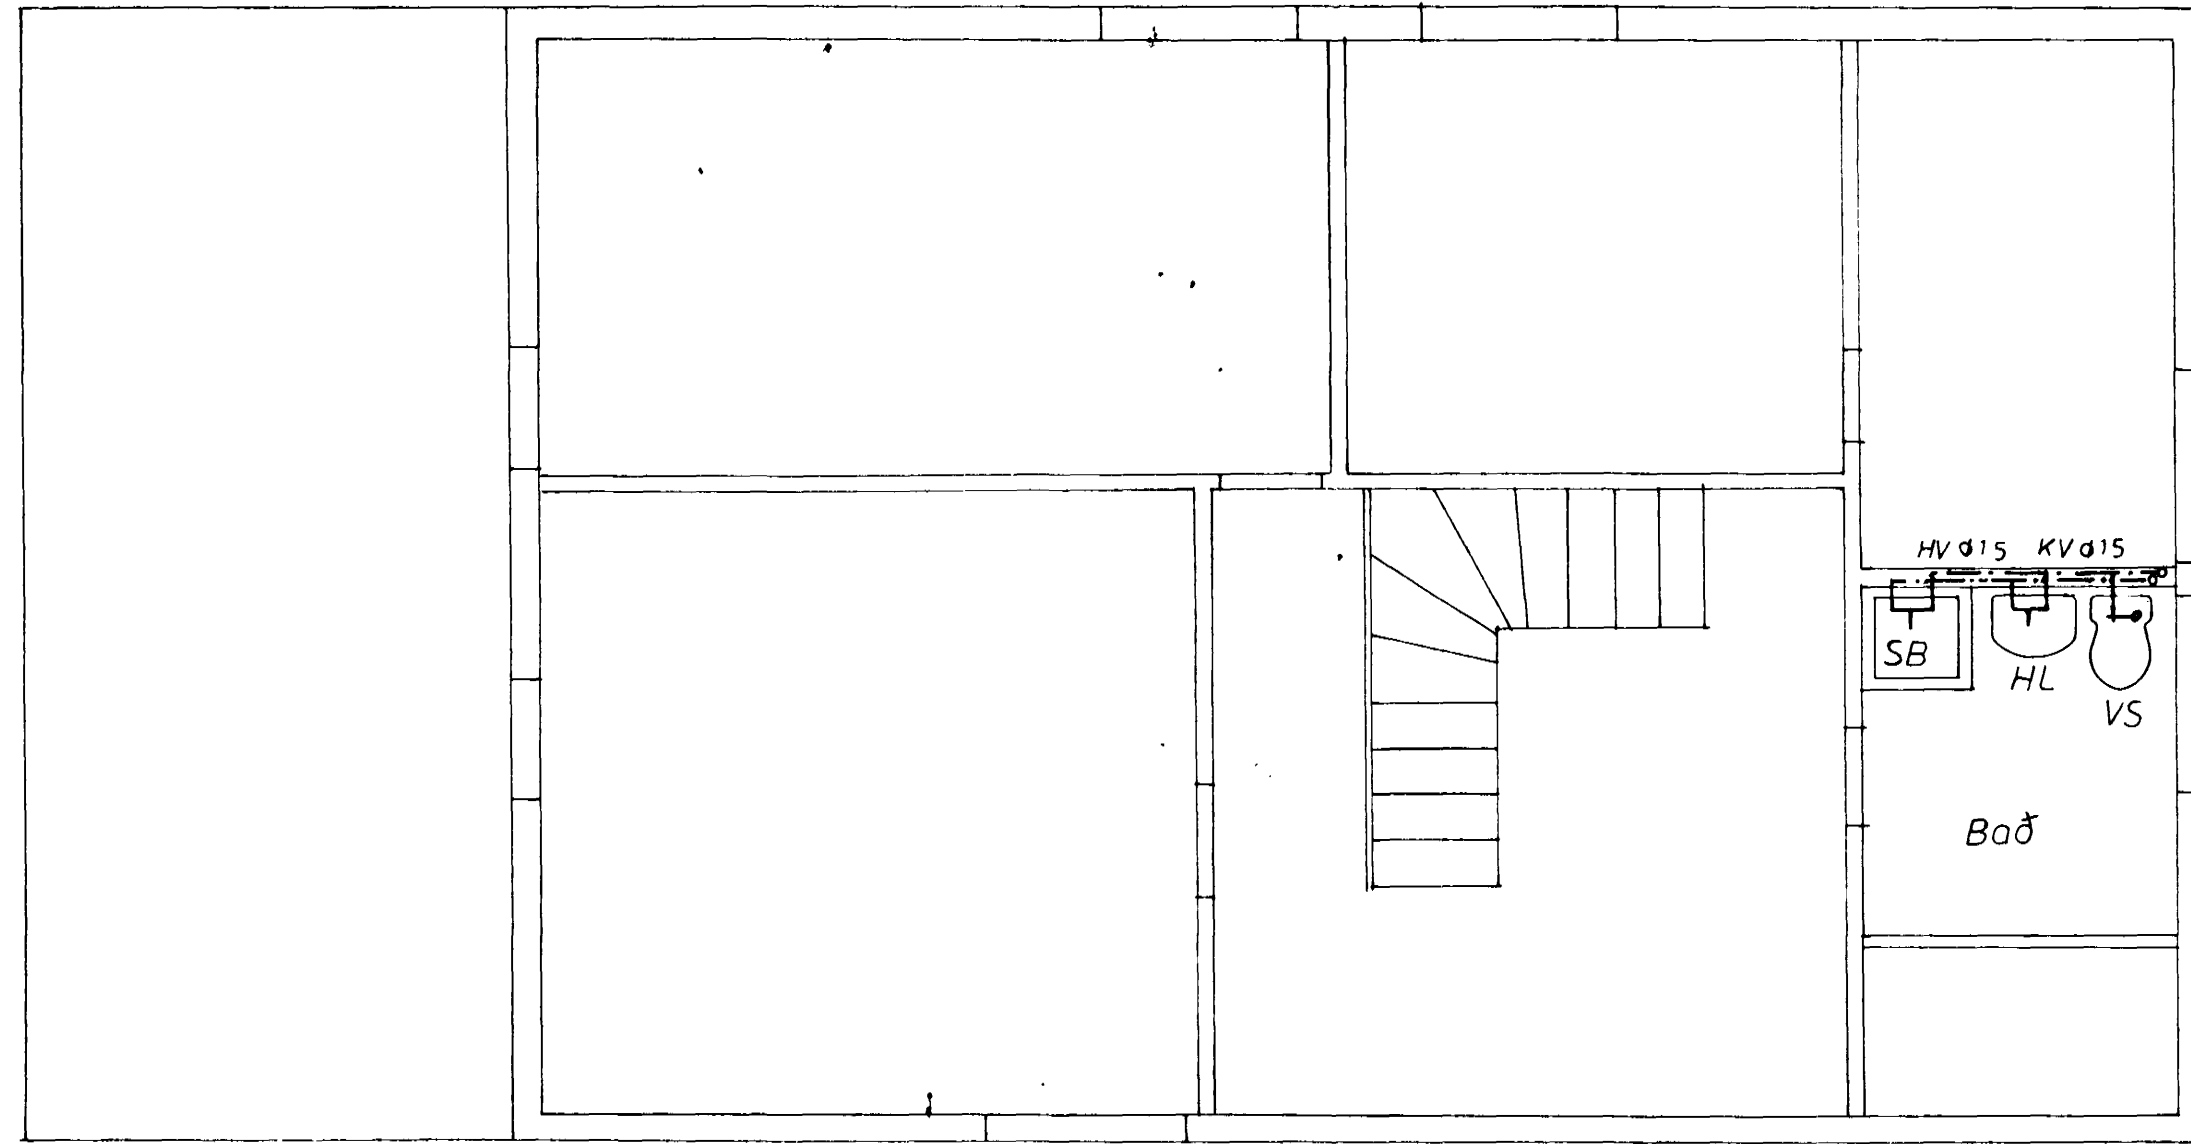


Grunnmynd 1h

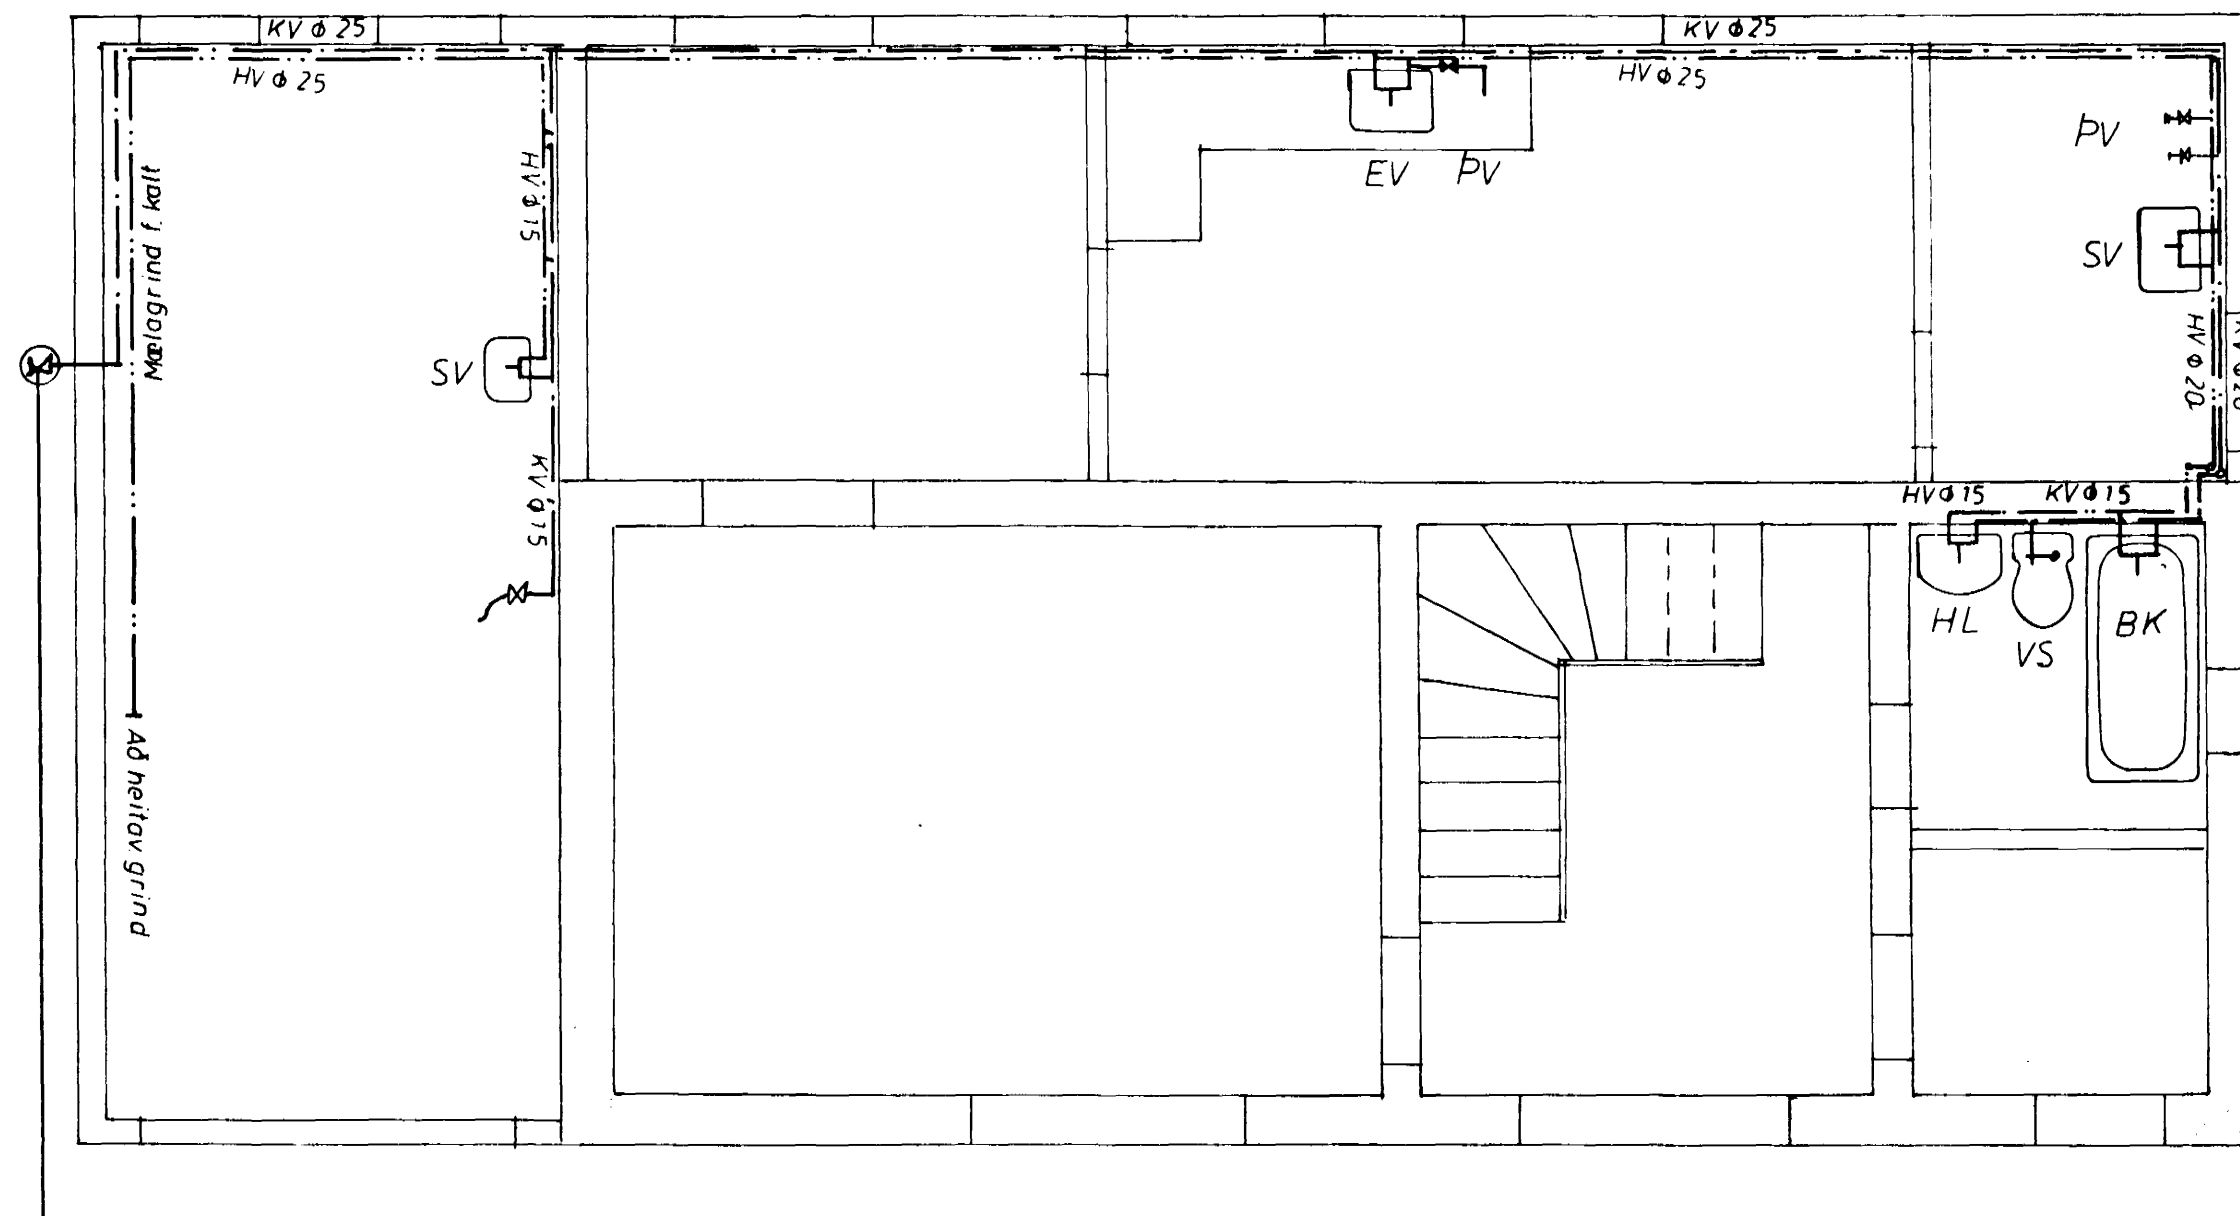


Inntak

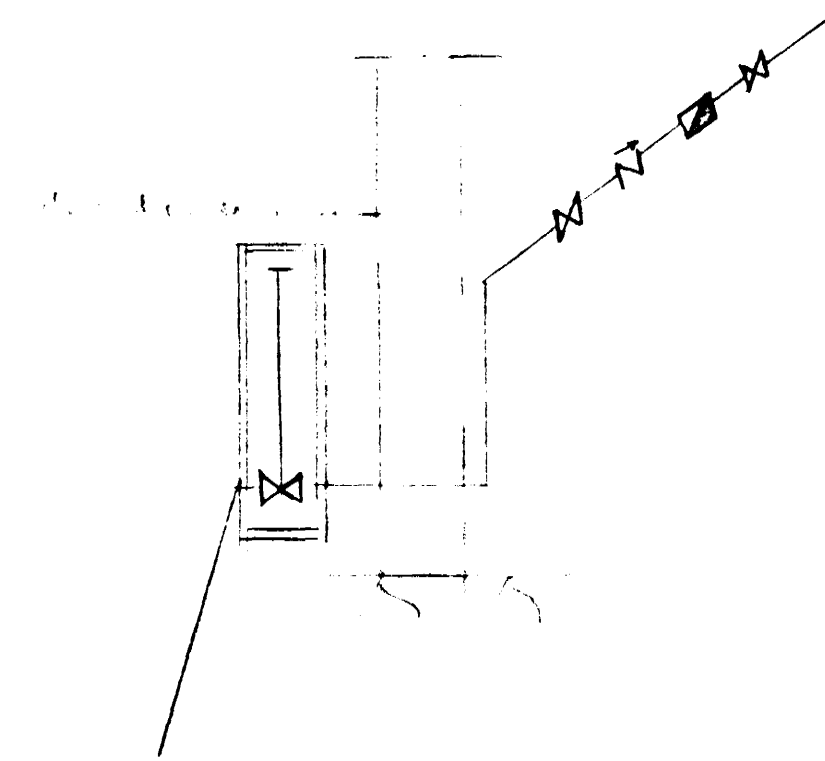

Afstöðumynd

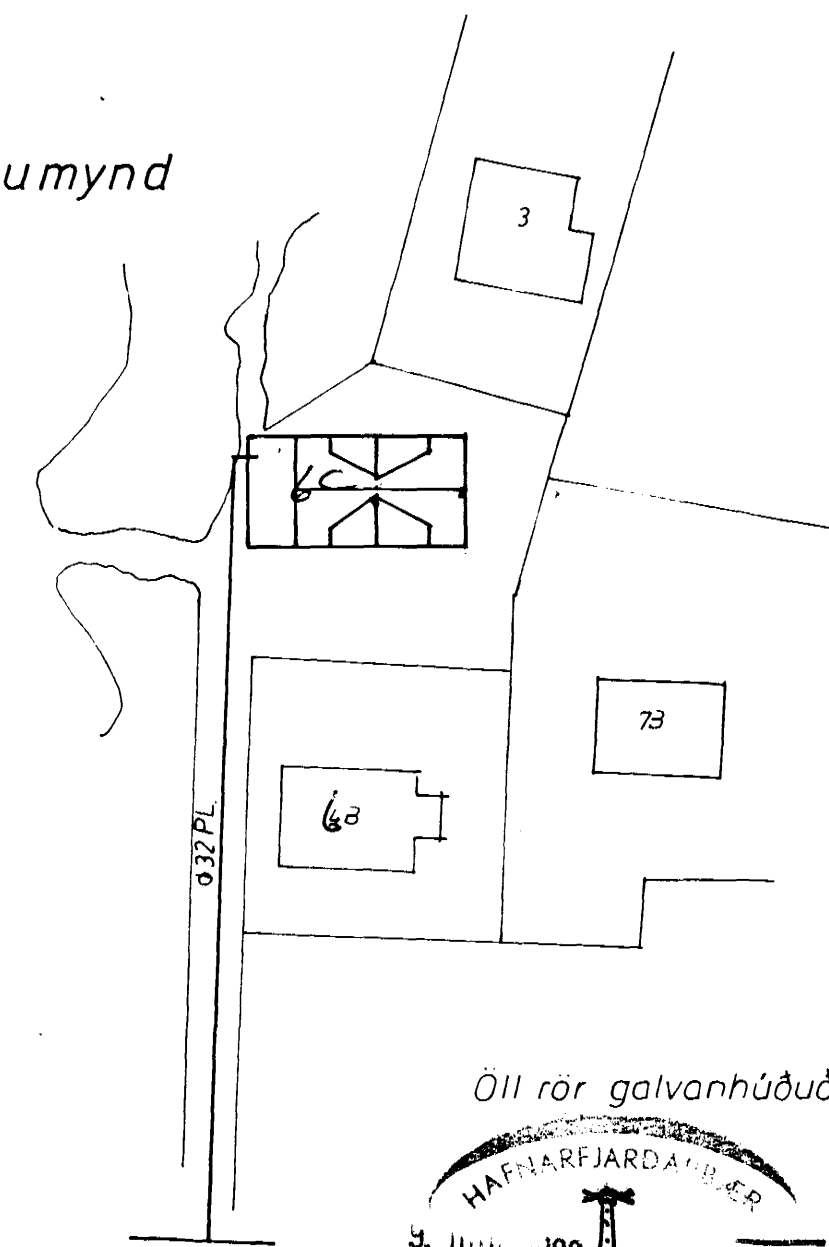

Öll rör galvanhúðuð

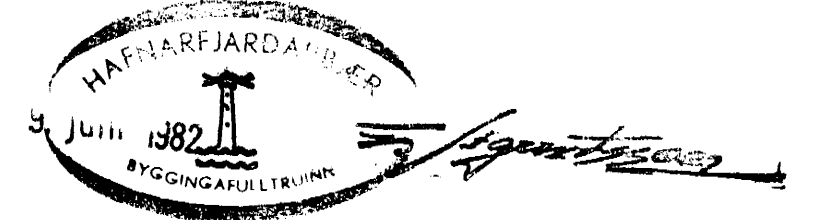

Vorkennil: <i>Norourbr. 96 Hf</i> <i>Ant. 6</i> Neysluvatnslagnir	82002'02 Mái 82 <i>L. L. L. L.</i>
Mælskalan: 150, 1:500	