


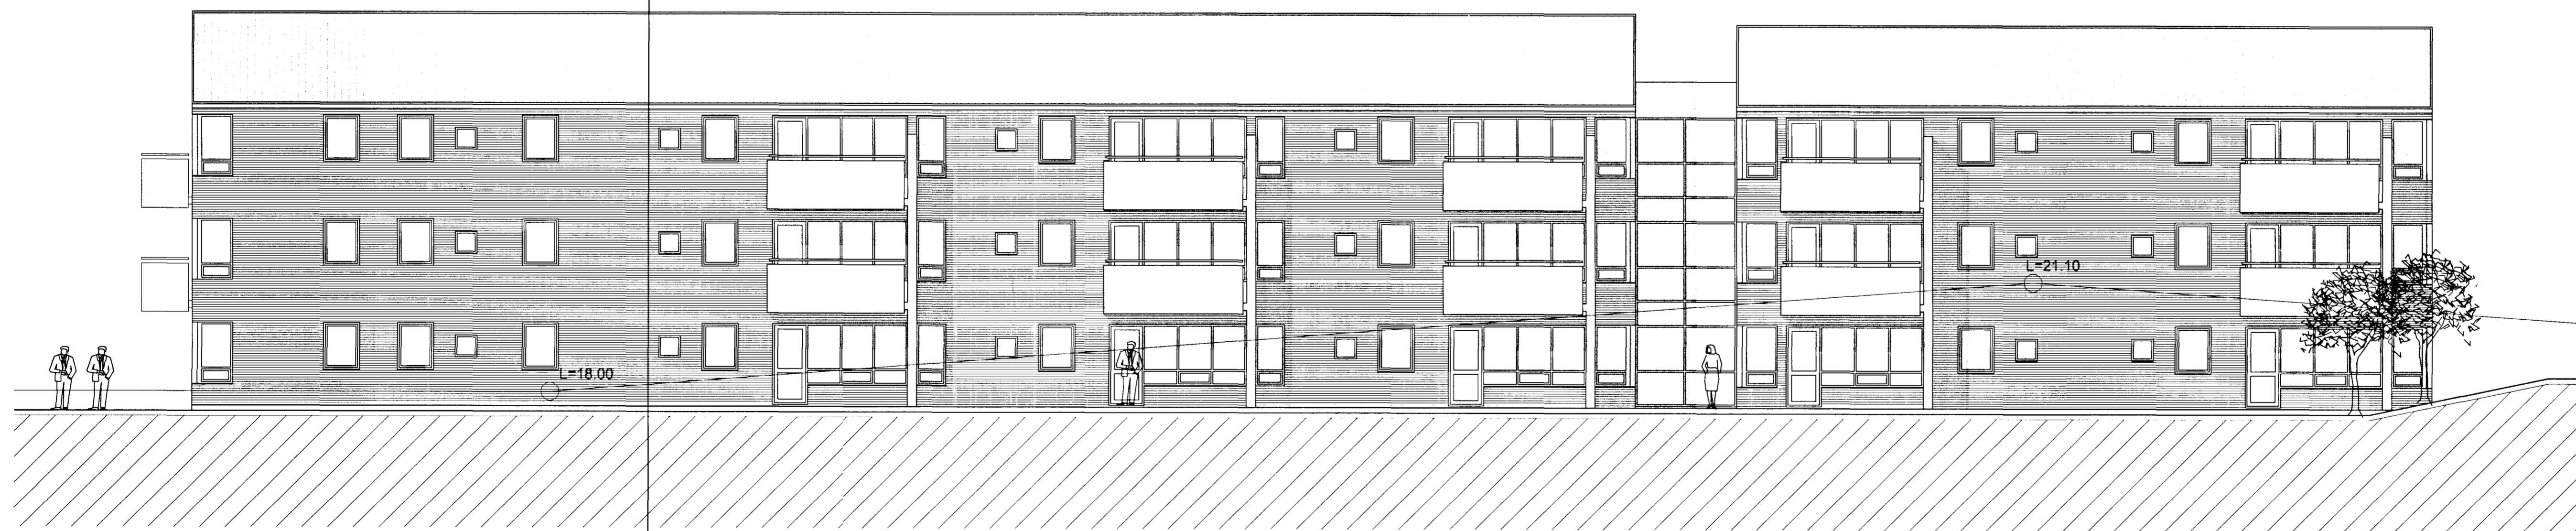

HÚS 2 - ÚTLIT - SUÐUR 1:100



HÚS 2 - ÚTLIT - AUSTUR 1:100

TEIKNISTOFA  
HALDÓRS  
GUÐMUNDSSONAR  
FAI

SKÚLATOPI 6  
105 REYKJAVÍK  
SÍMI 545 1600  
FAX 545 1616

*Hallur Paul*  
Kennitala ábyrgðaröðla: 140548-2439

HRAFNISTA - HAFNARFIRÐI  
FJÖLBÝLISHÚS VI GARÐAVEG

HÚS 2  
ÚTLIT

MÁL	1:100	05-14
DAGR.	07.09.2001	
BR.		