



Sneiðing 1:20

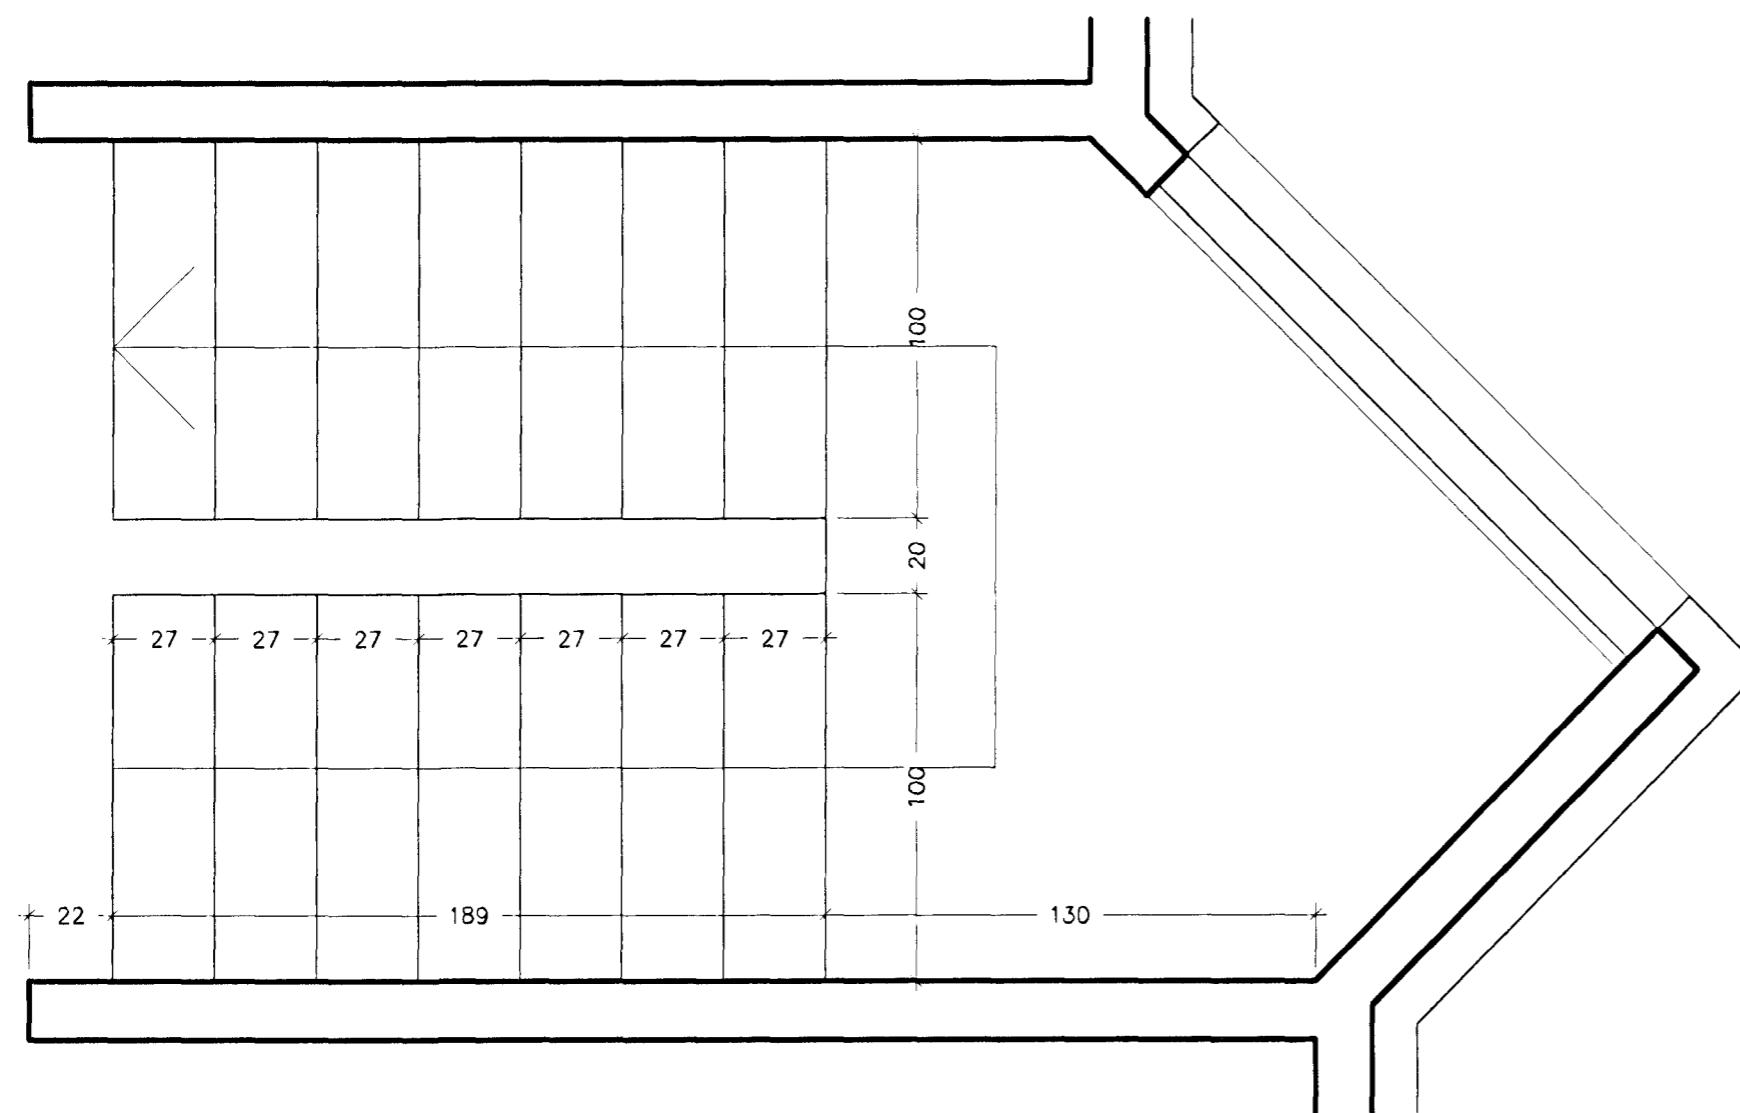

Grunnmynd 1:20

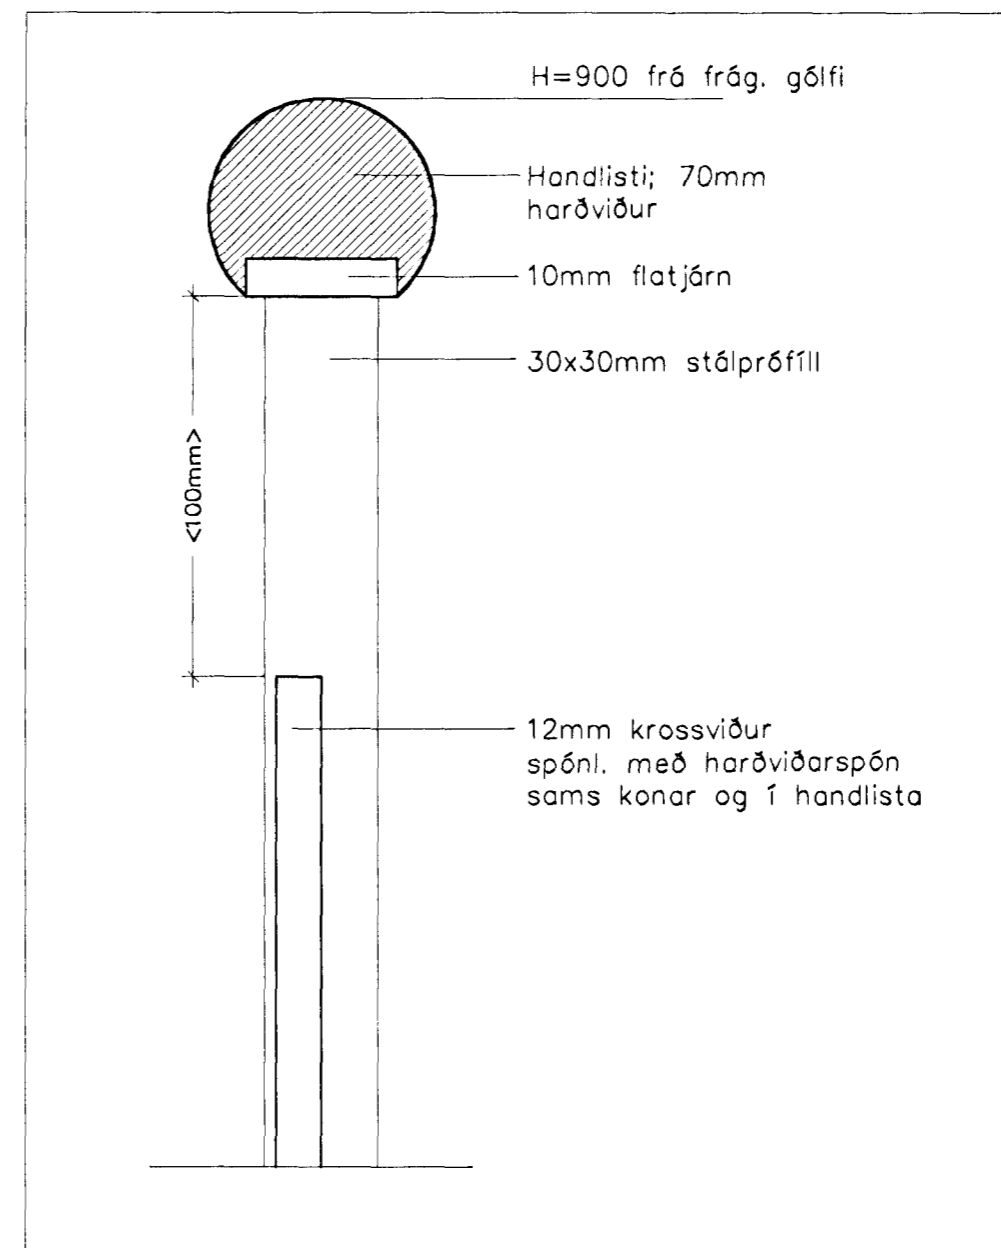

Deili 1:2

Samþykkt þann
22 JAN 2001
Byggingaútlitunir Hafnarfirði
Eh Sigurbjartur Halldórsson

verkheiti
Gauksás 10-12, Hafnarfirði

heiti teikningar
Stigi - grunnmynd, snið og deili
dags
21.12.2000
mív.
1:20/2
Nr.
A 303

Ársæll Vignisson Arkitekt
kt. 101255-3369
Strandgata 26-28
220 Hafnarfjörður
555 4795

Ársæll Vignisson