


Útlit Norður 1:50

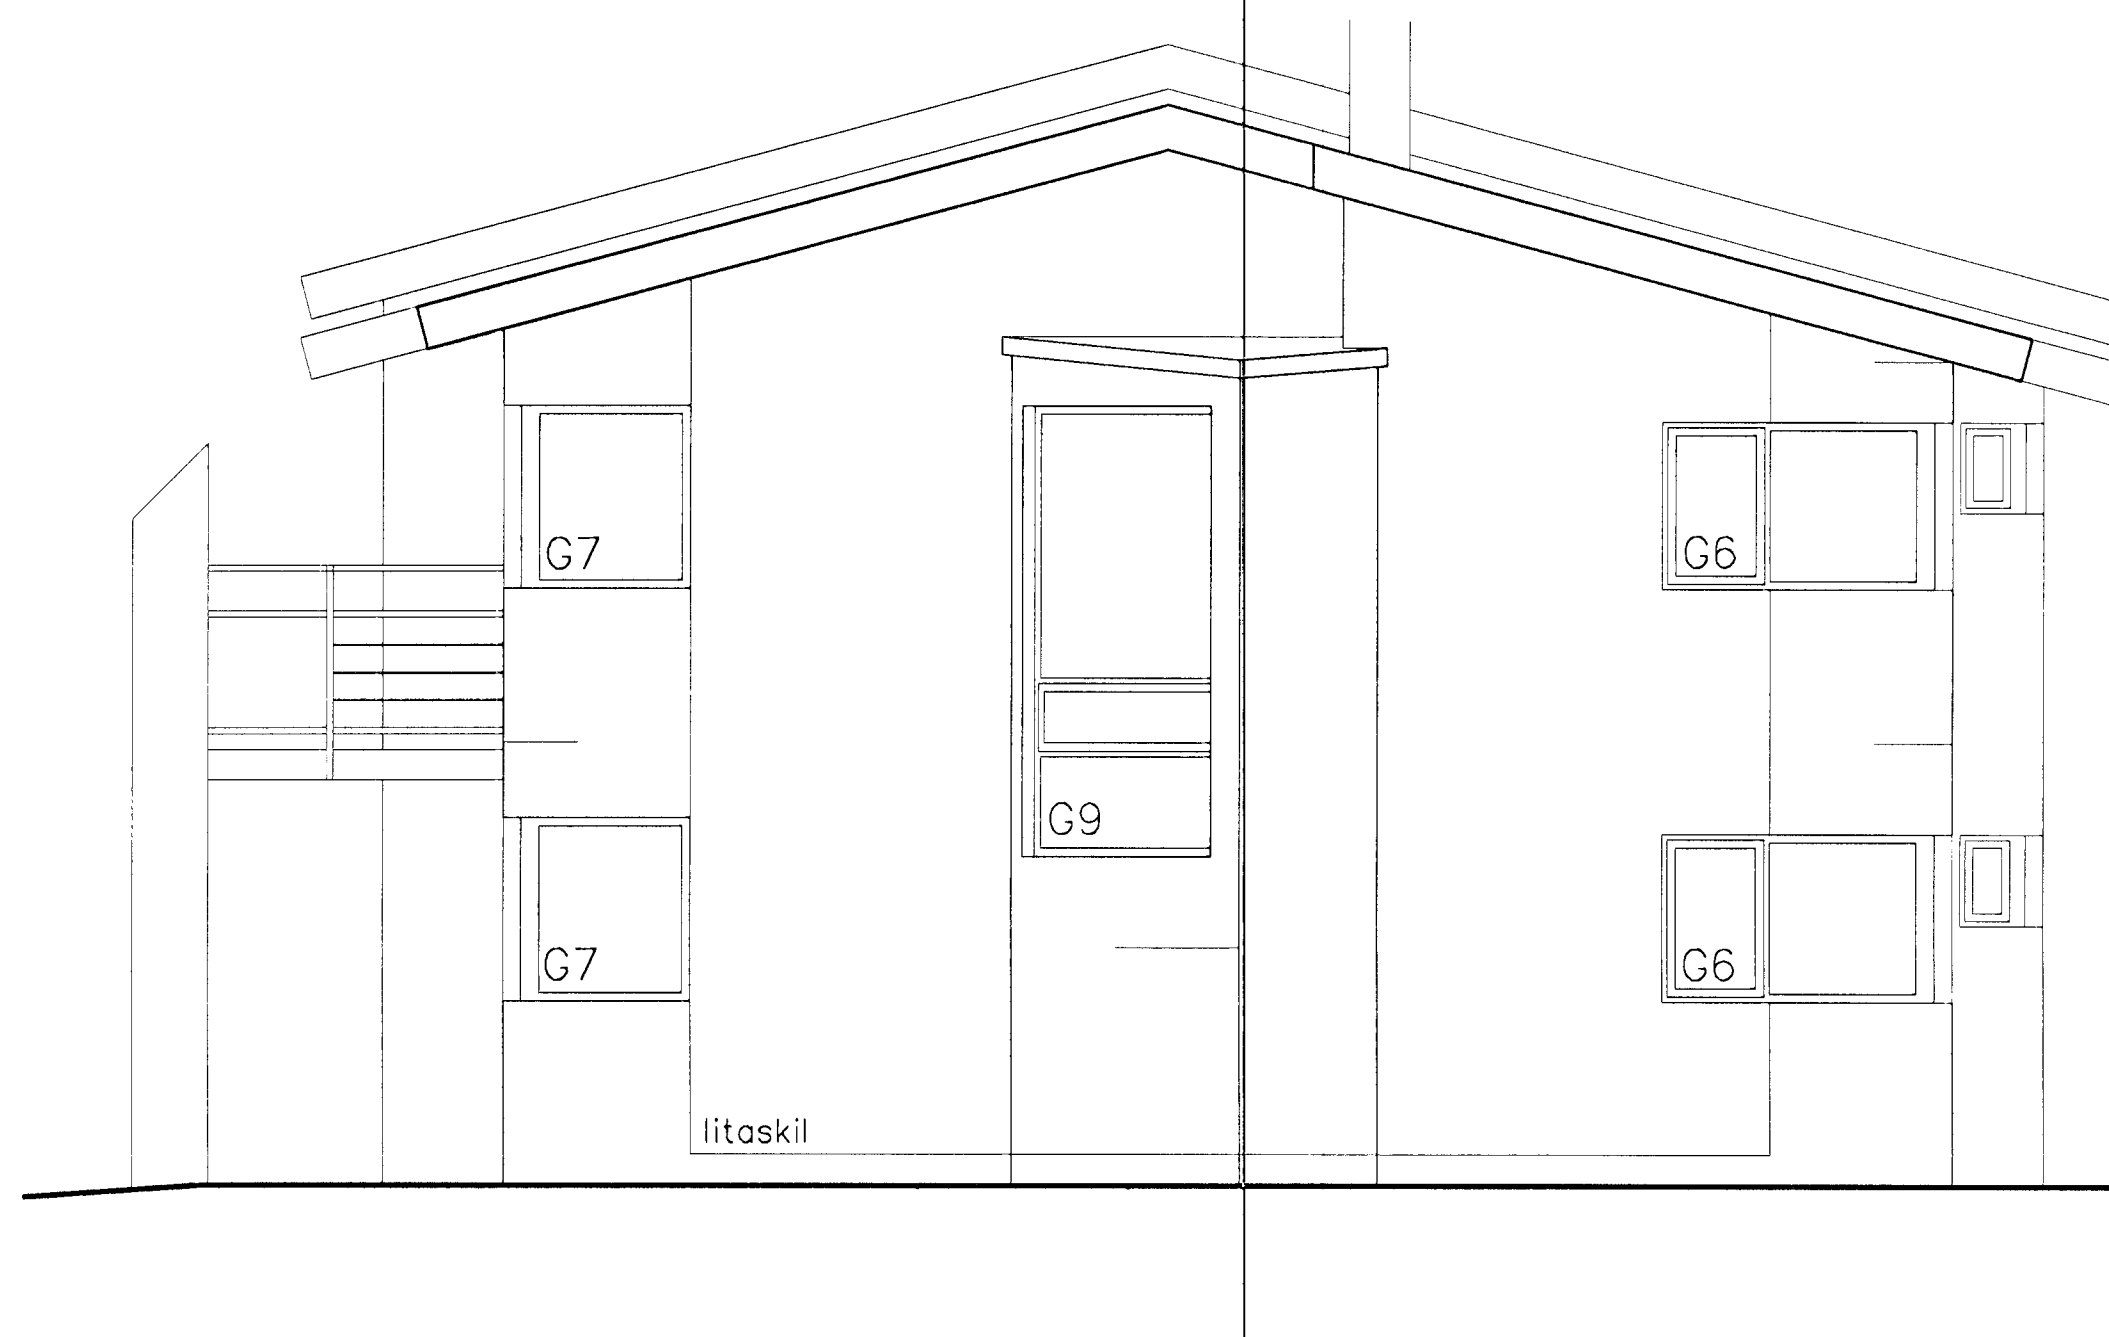

Útlit Vestur 1:50

Samþykkt þann
 22 JAN 2001
 Byggingatillit frá Hafnarfirði
 F.H. Sigurbjartur Halldórsson

verkheiti
 Gauksás 10-12, Hafnarfirði

heiti teikningar
 Útlit
 dags
 21.12.2000
 msk.
 1:50
 Nr.
 A 205

Ársæll Vignisson Arkitekt
 kt. 101255-3369
 Strandgata 26-28
 220 Hafnarfjörður
 555 4795

Ársæll Vignisson