


Útlit Norður 1:50

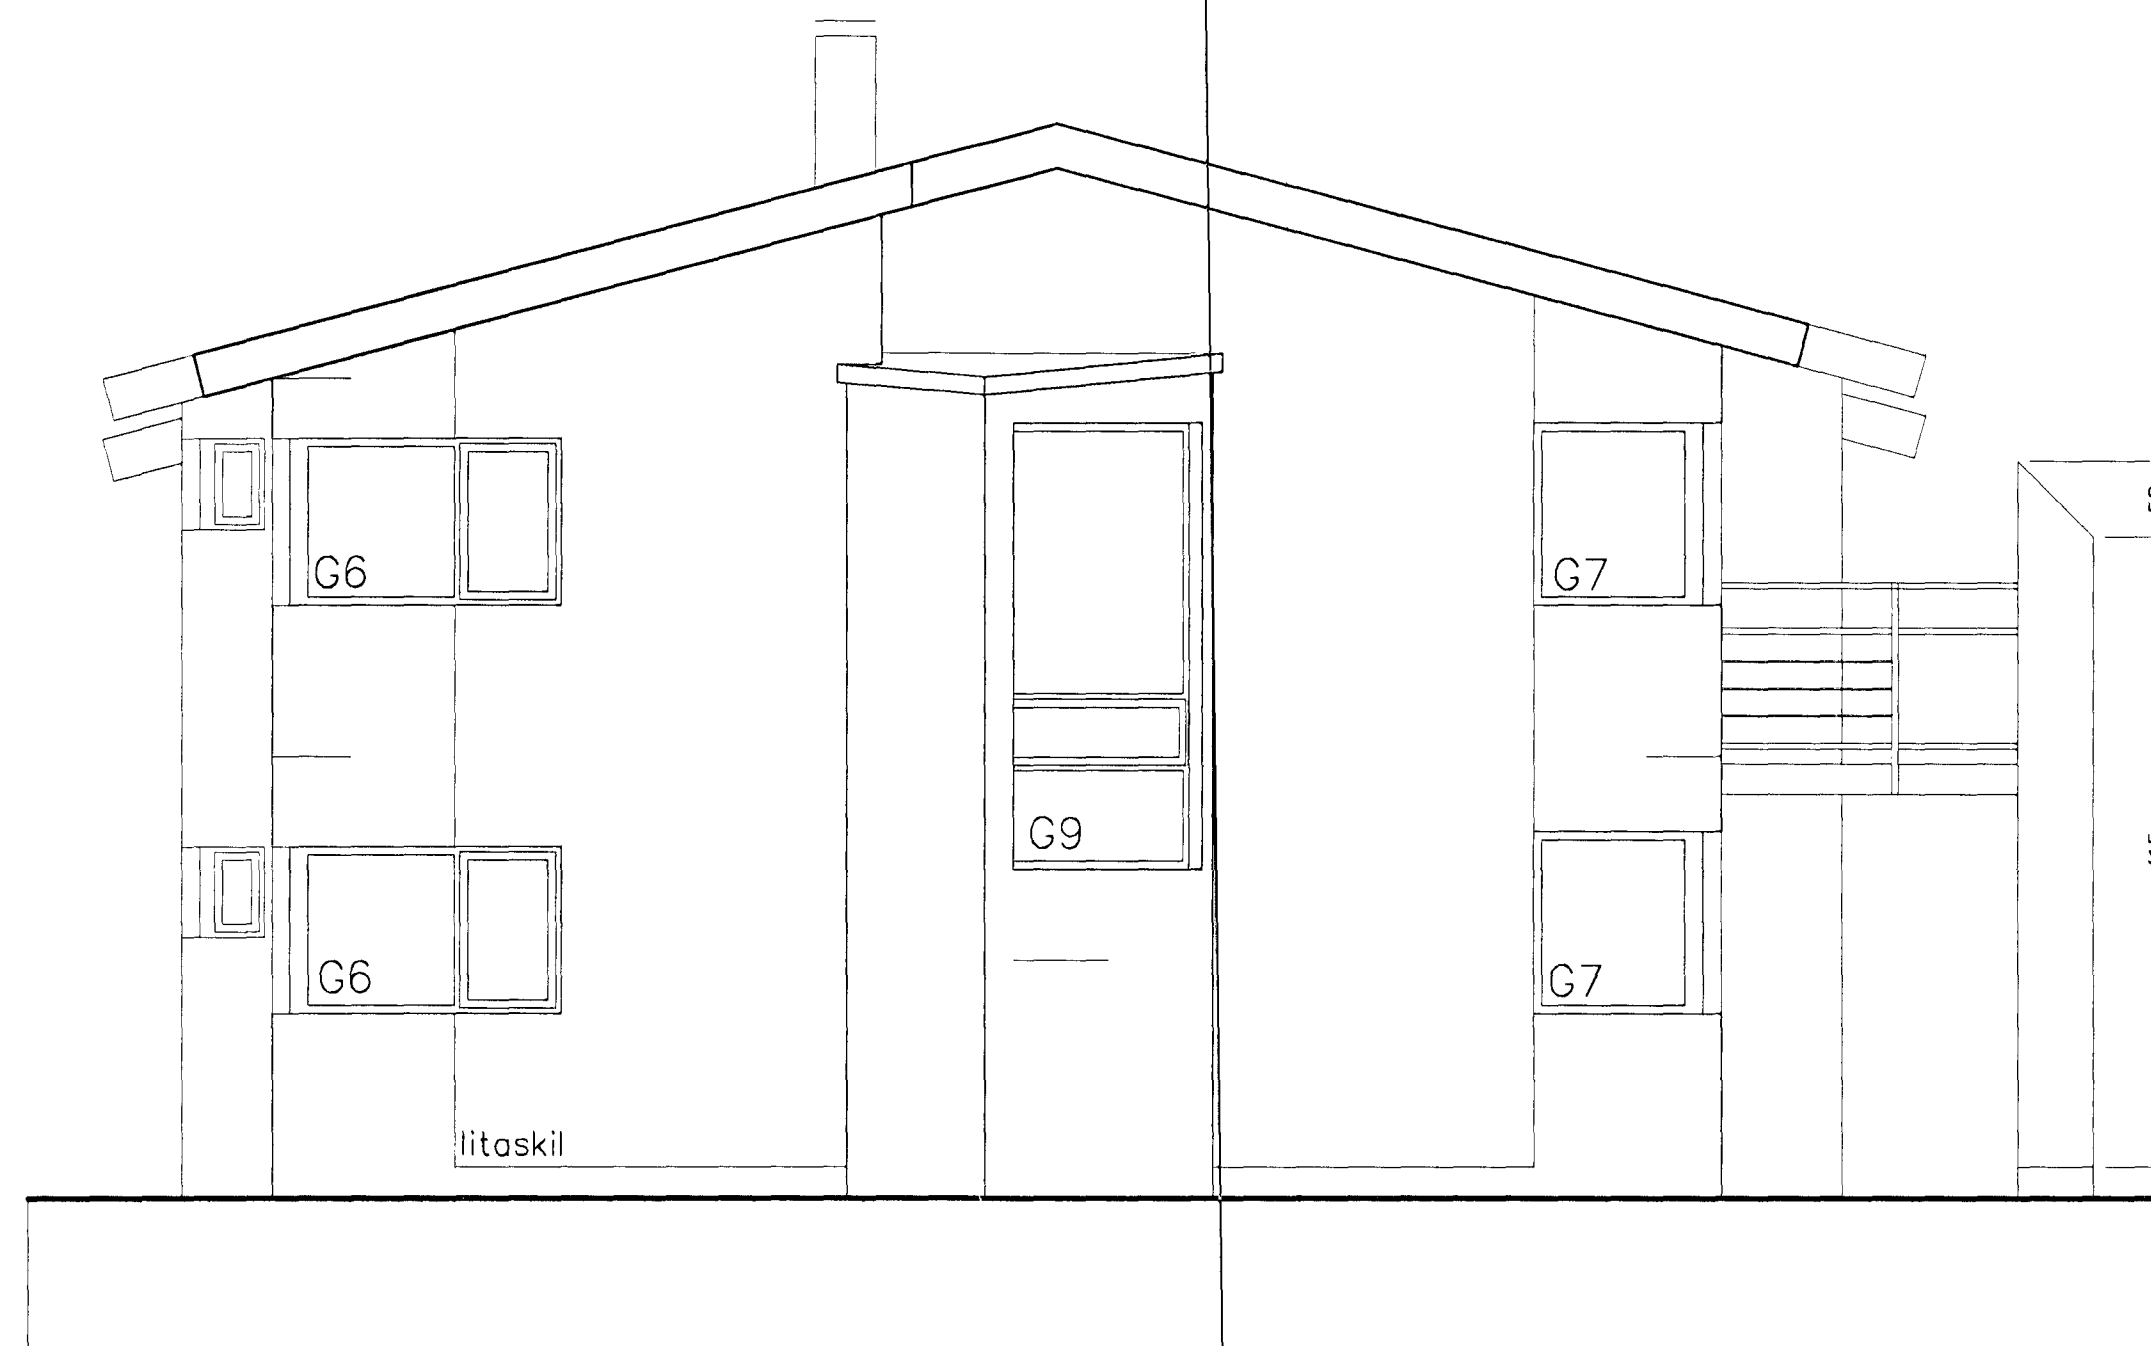

Útlit Vestur 1:50

Samþykkt þann  
22 JAN. 2001  
Byggingafulltrúðinn í Hafnarfirði  
F.h. Sigurbjartur Halldórsson

verkhelti  
Gauksás 10-12, Hafnarfirði

þeiri teikningar  
Útlit  
21.12.2000  
mikv.  
1:50  
Nr.  
A 204

Ársæll Vignisson Arkitekt  
kt. 101 255-3369  
Strandgata 26-28  
220 Hafnarfjörður  
555 4795

*Ársæll Vignisson*