


Sneiðing a-a 1:50

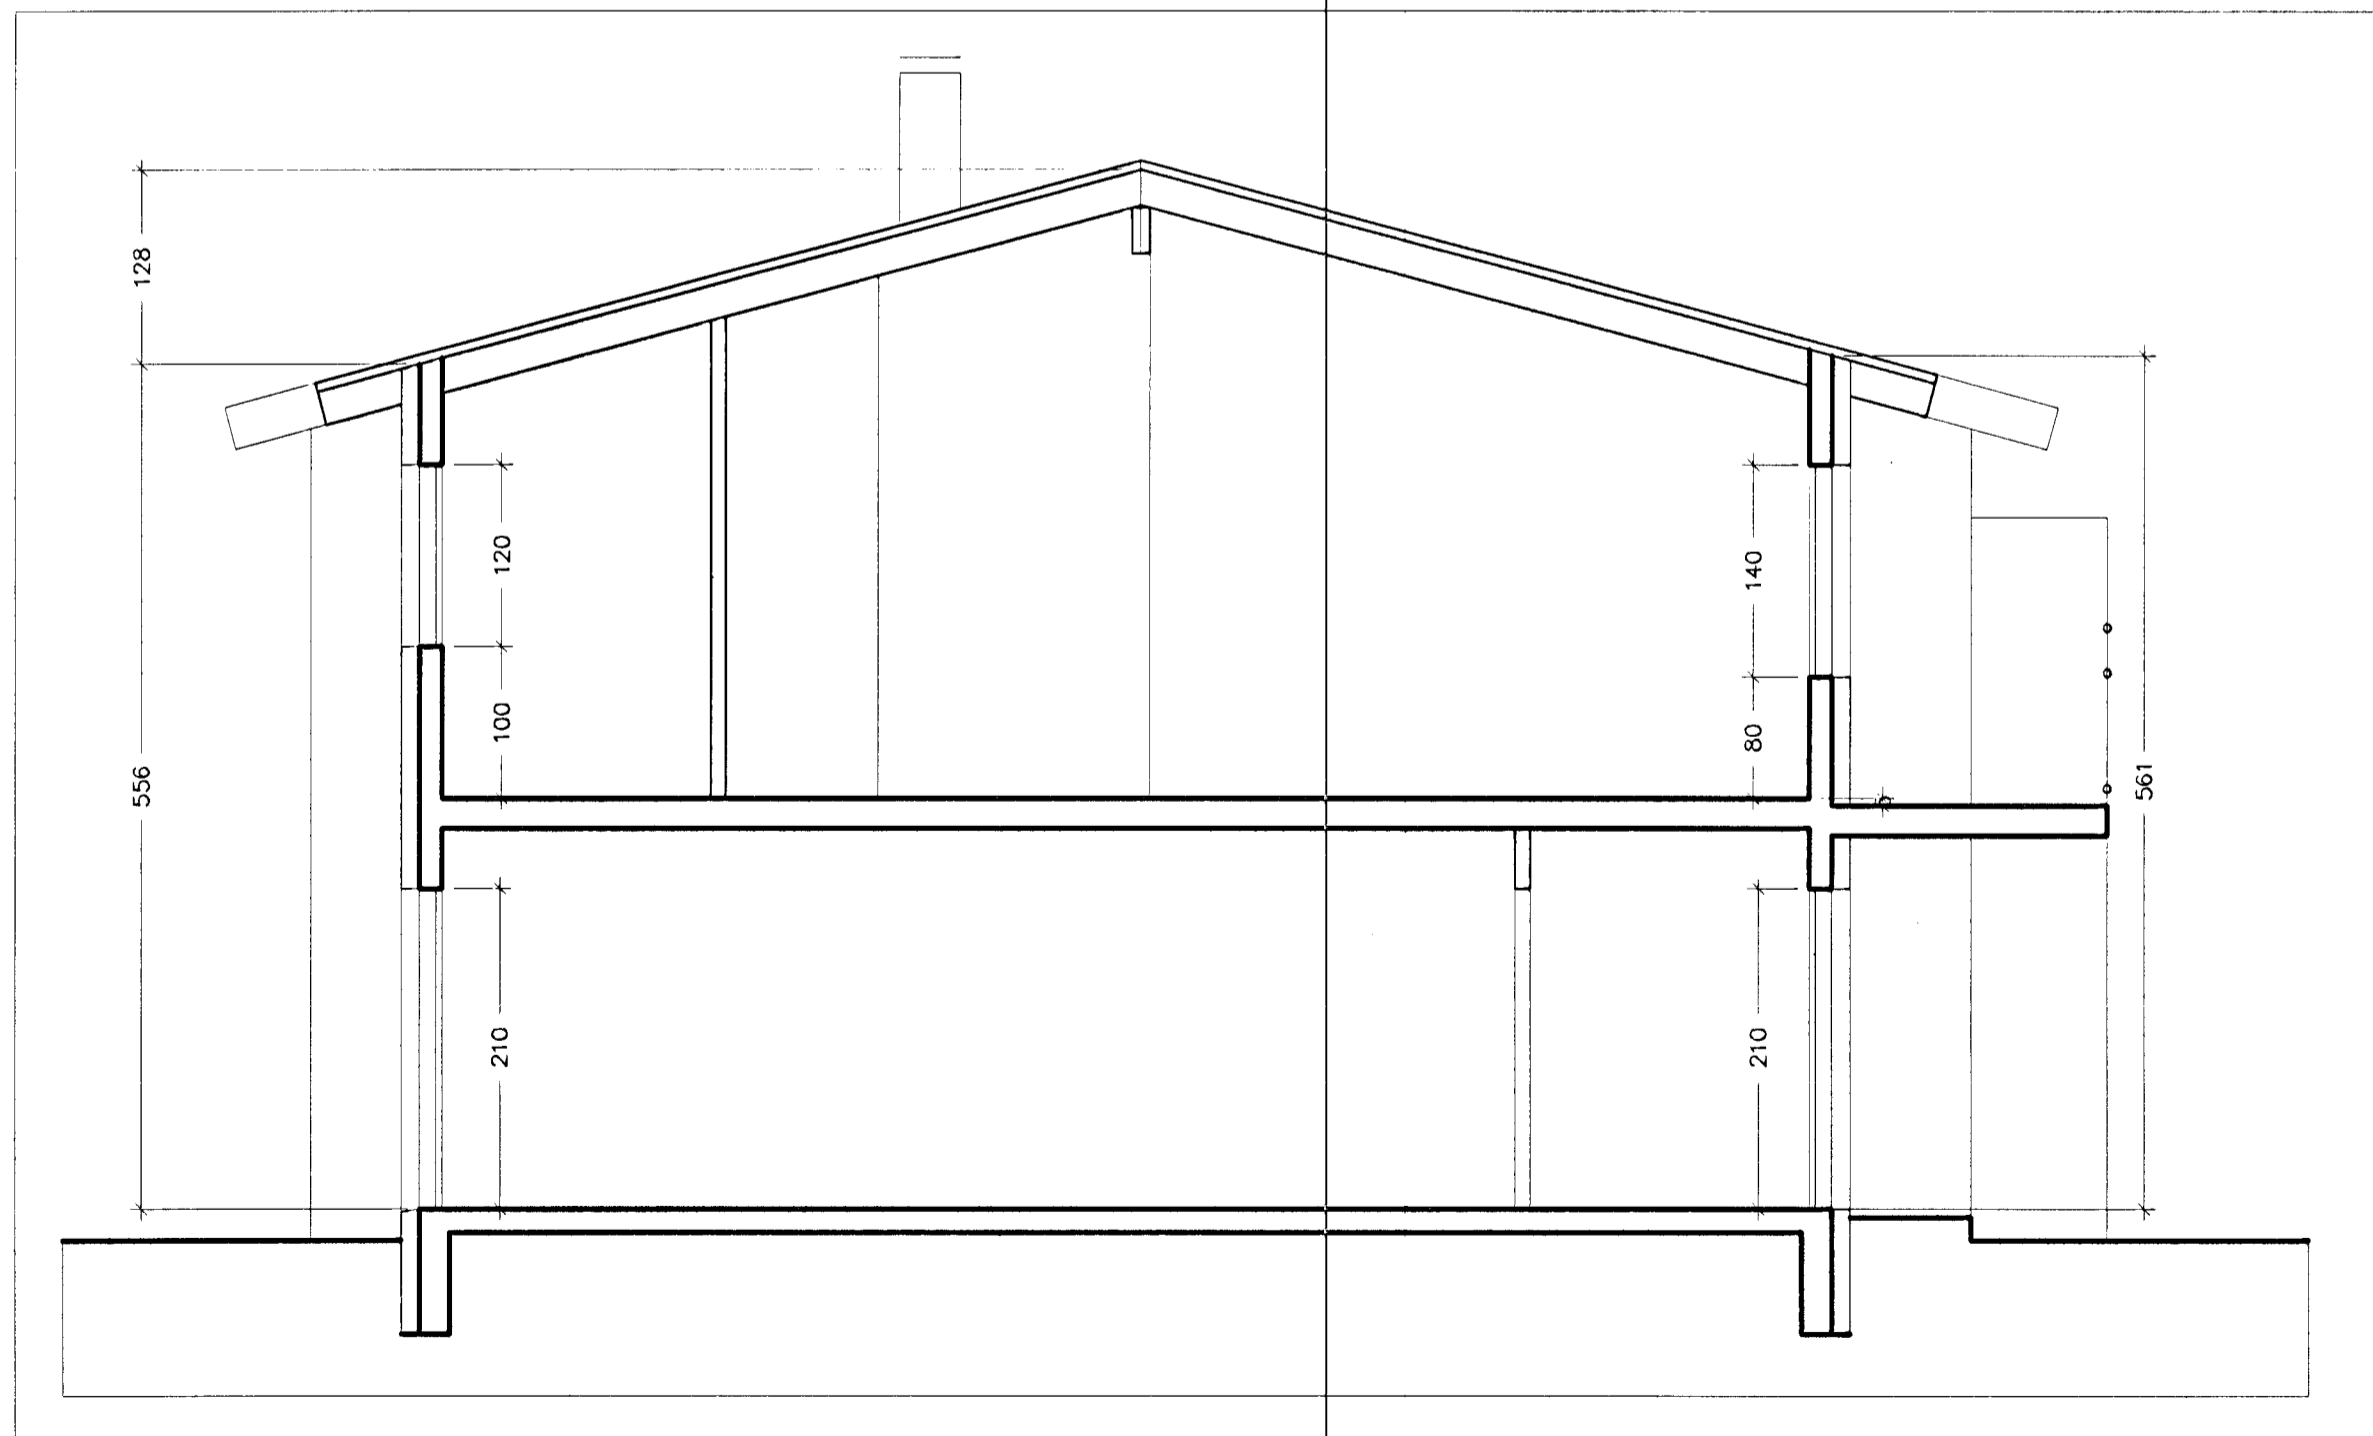

Sneiðing b-b 1:50

Samþykkt þann  
 22 JAN 2001  
 Byggingatillitun í Hafnarfirði  
 F.h. Sigurbjartur Halldórsson

verkhæti  
 Gauksás 10-12, Hafnarfirði

heiti teikningar  
 Sneiðingar  
 dags  
 21.12.2000  
 mskv.  
 1:50  
 Nr.  
 A 203

Ársæll Vignisson Arkitekt  
 kt. 101255-3369  
 Strandgata 26-28  
 220 Hafnarfjörður  
 555 4795

*Ársæll Vignisson*