




Samþykkt þann

09 AUG. 2001


Byggingafulltrúinn í Hafnarfirði
F.h. Sigurbjartur Halidórsson




Útlit Vestur 1:100

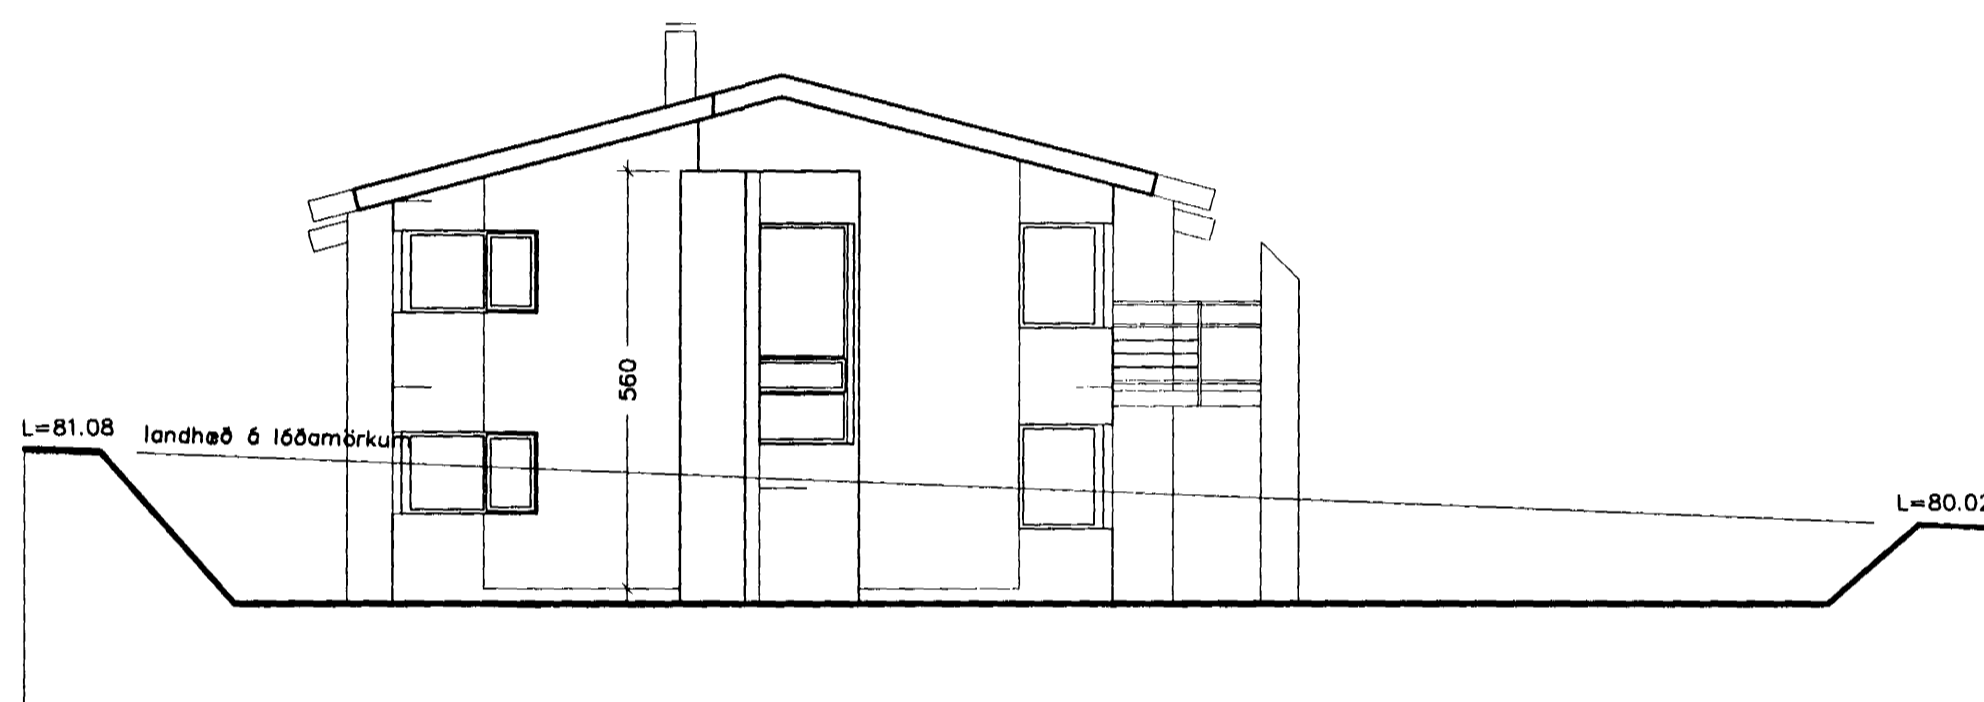

Útlit Norður 1:100

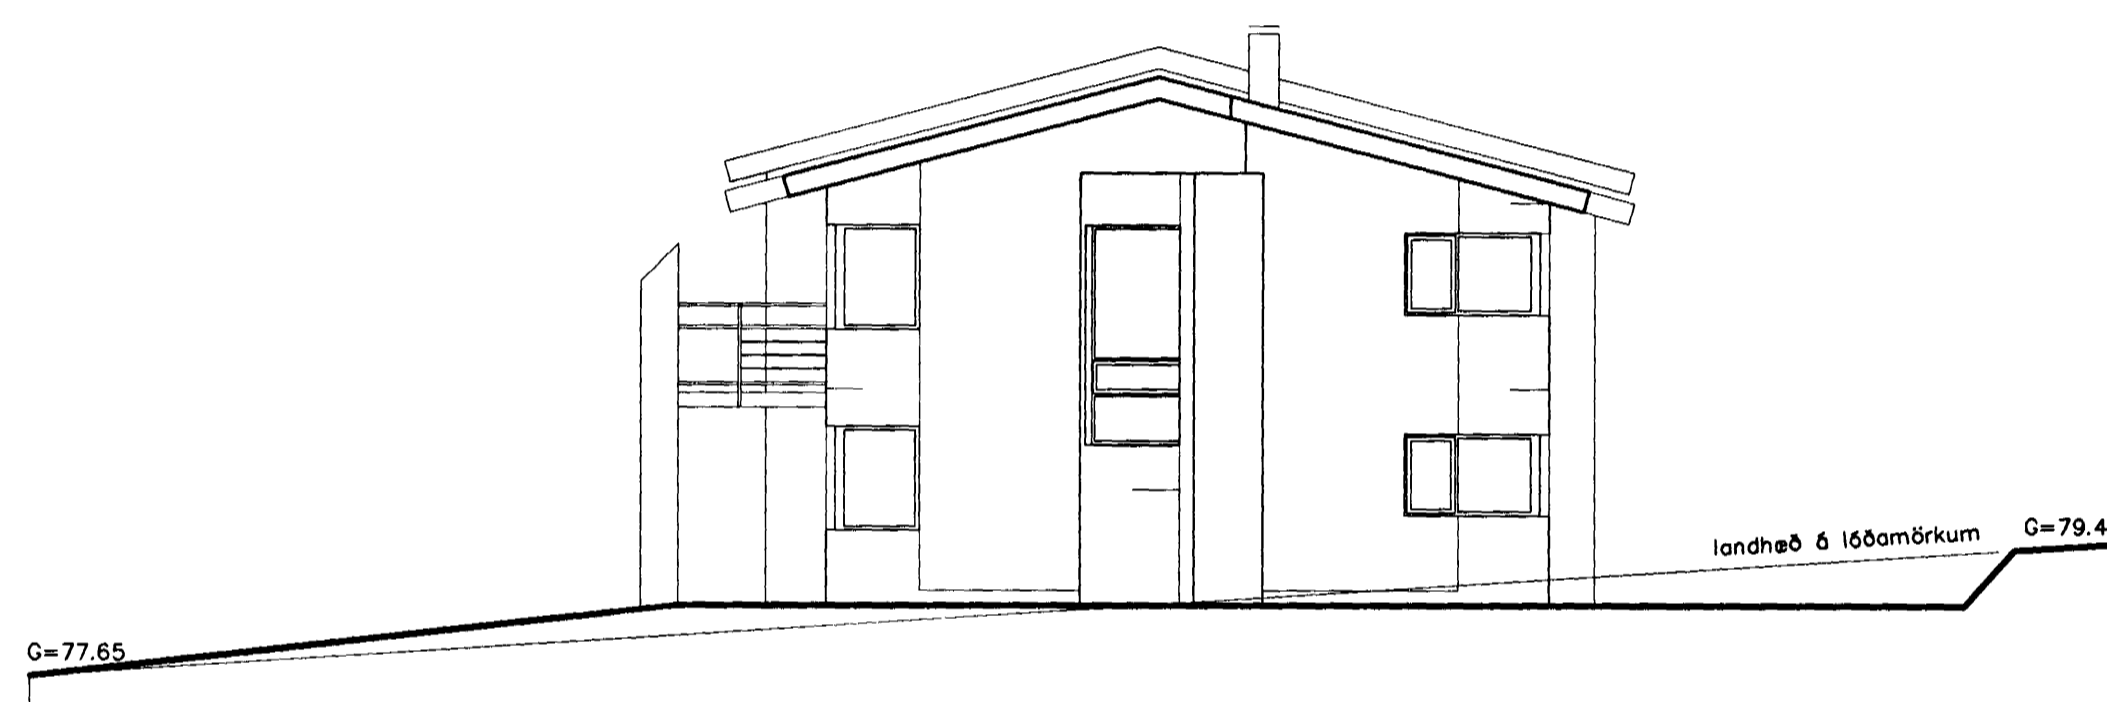

Útlit Suður 1:100

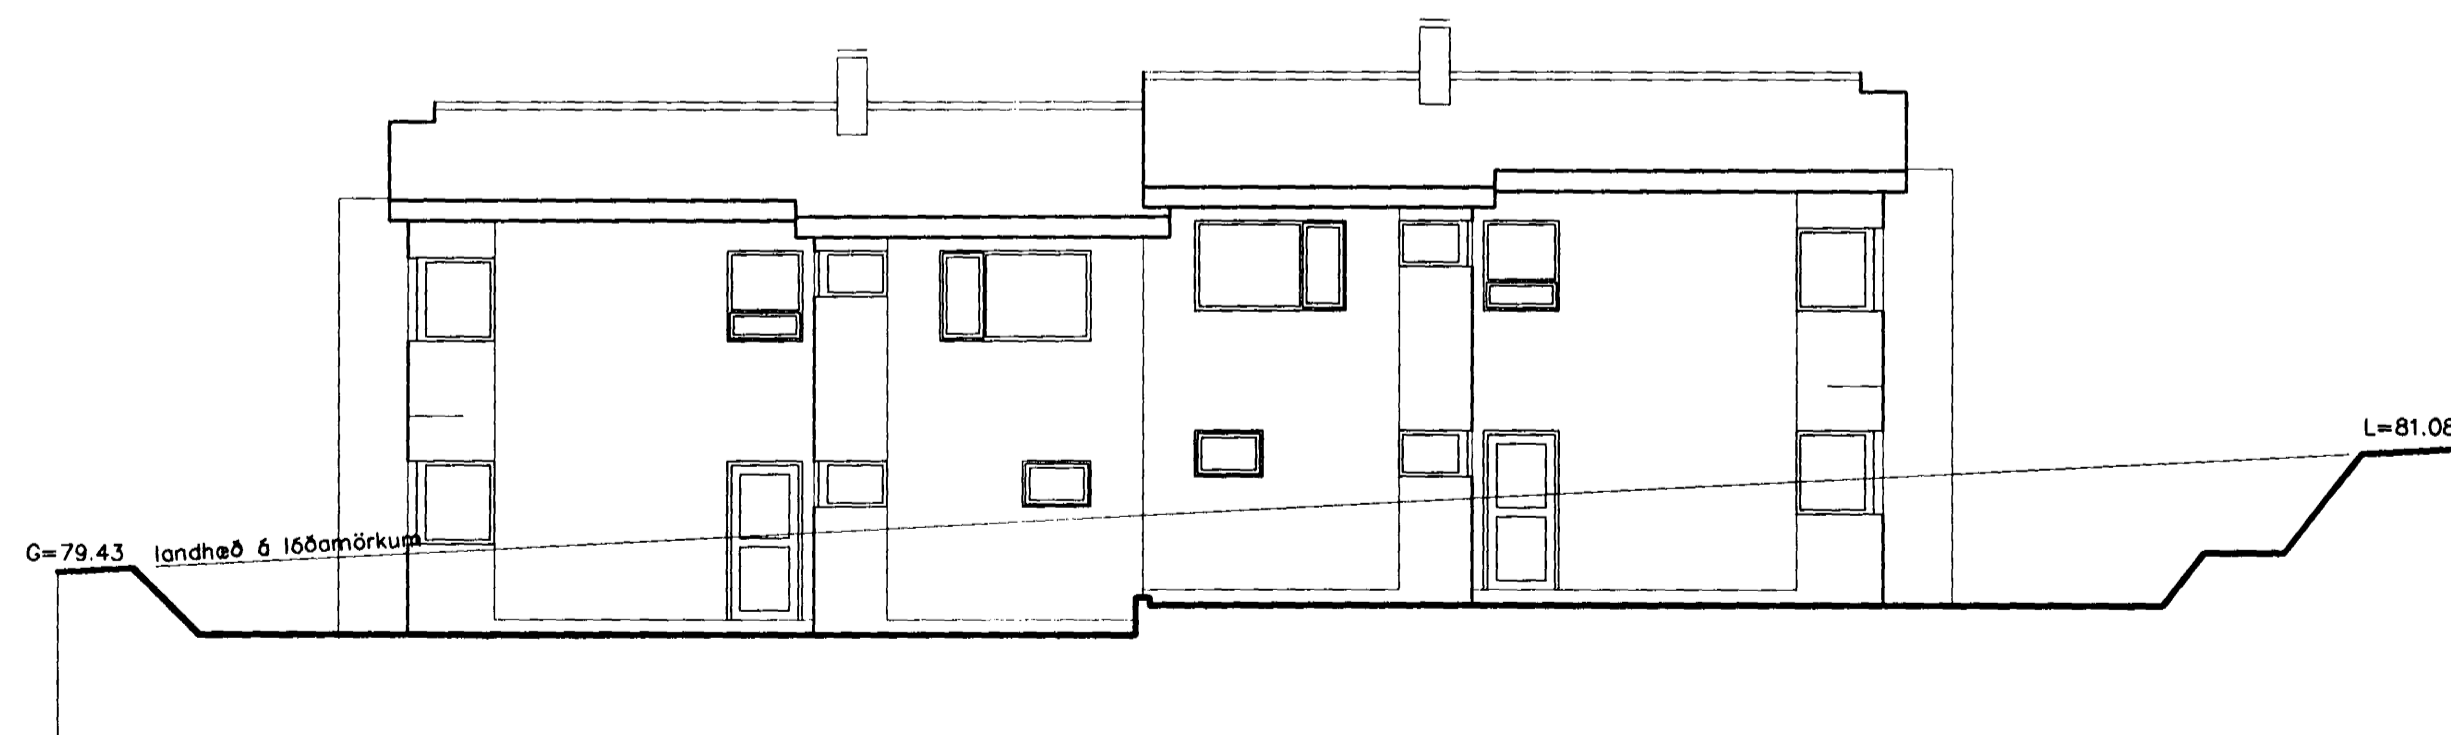

Útlit Austur 1:100

dags. breytt

07.03.2001 Hæðarkóti húss

verkheiti
Gauksás 10-12, Hafnarfirði

heiti teikningar
Útlit mív. 1:100
dags 21.08.2000 Nr. A 104

Ársæll Vignisson Arkitekt
kt. 101255-3369
Strandgata 26-28 555 4795
220 Hafnarfjörður

Ársæll Vignisson