



GAUKSÁS NR 14 OG 16 HAFNARFIRÐI SNID M. 1:50

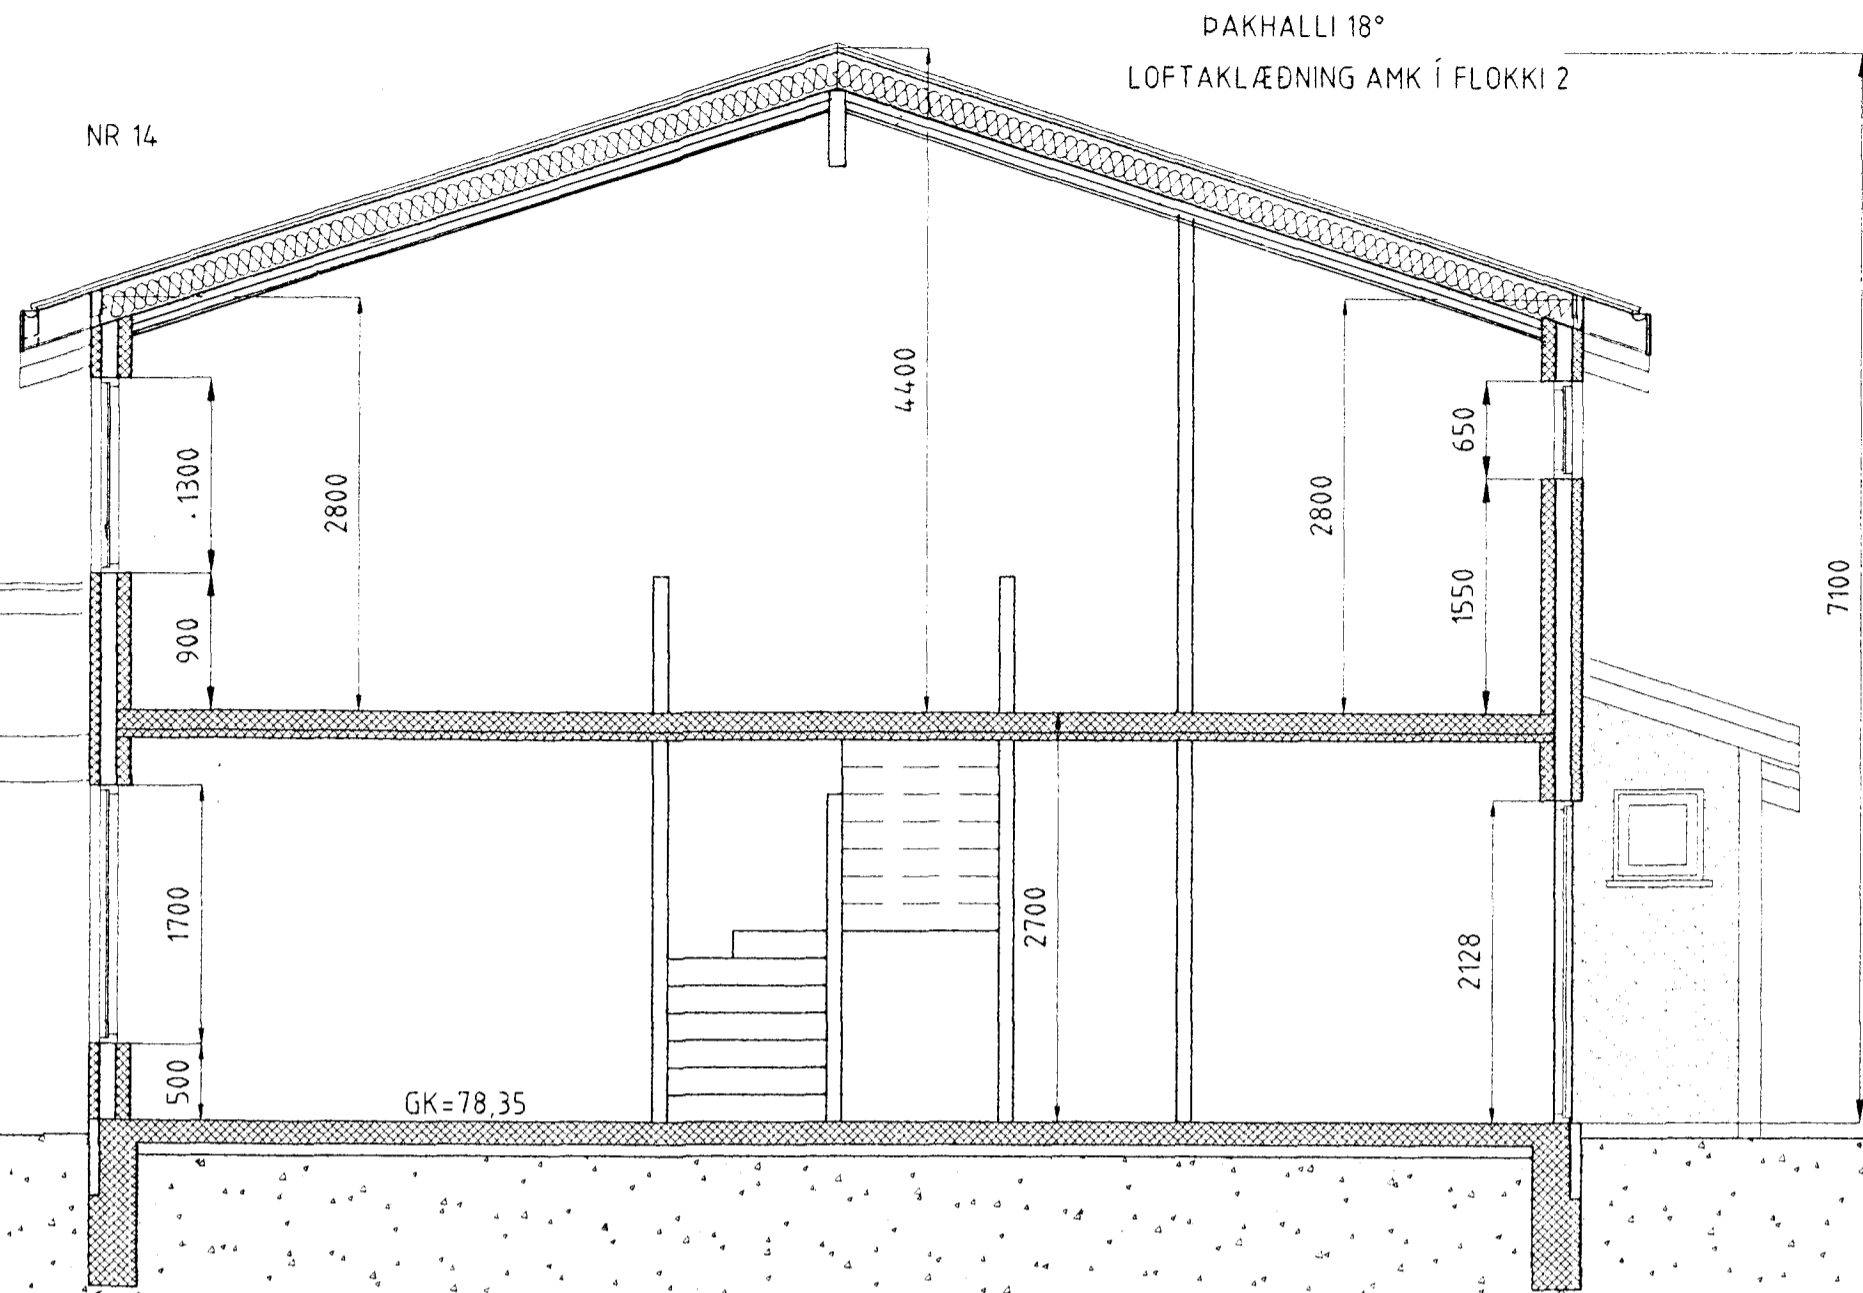

SNID A-A

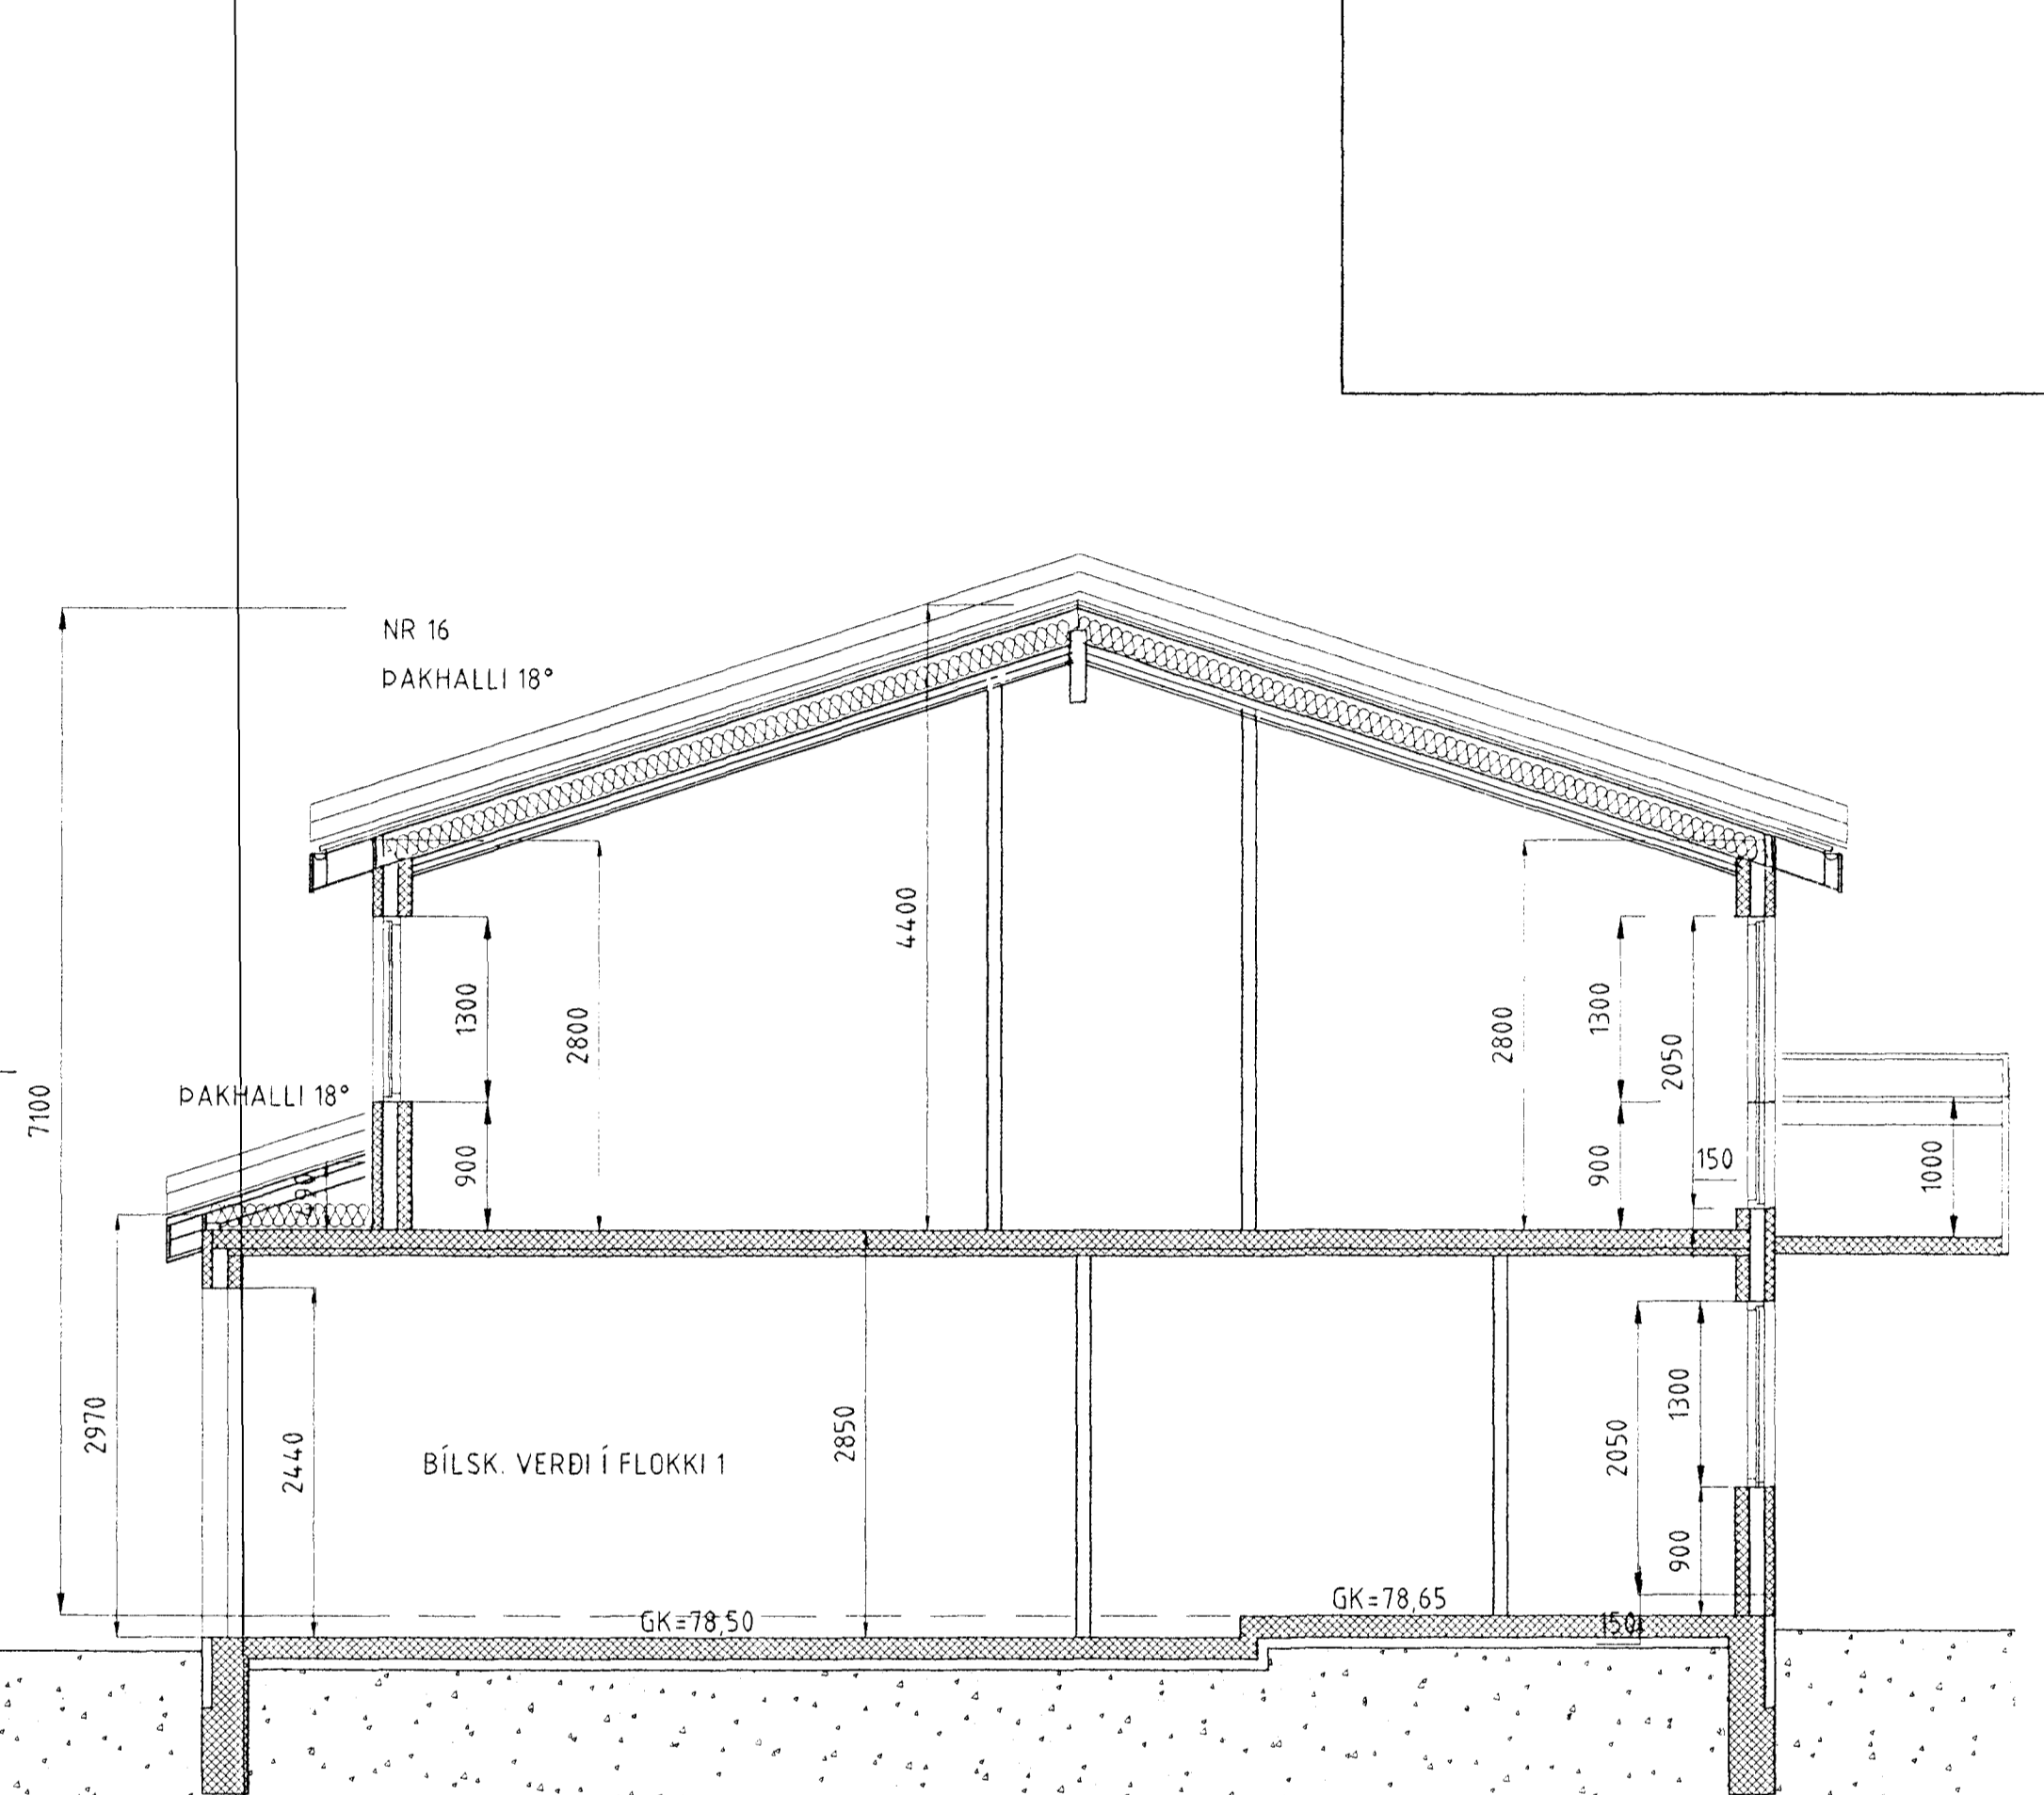

SNID B-B

Samykkt þann  
03. DES. 2001

Byggingafulltrúinn í Hafnarfirði  
Fr. Sigurbjartur Halldórsson

es

TEIKNISTOFAN SUÐURLANDSBRÁUT 48  
S: 588-7344 FAX: 588-7343

VERKHEITI	GAUKSÁS NR 14 OG 16	M.K.V.	1:50
VERKHUTI	SNID	DAGS	26.11.2001
HANNAÐ	SIGURÐUR KJARTANSSON	H.T. 090246-2839	BLAÐ NR AF
TEIKNAD	kjartan sigurdsson	H.T. 121066-5809	BREYTT 1

*[Handwritten signature]*