

A





B

C

D

E

F

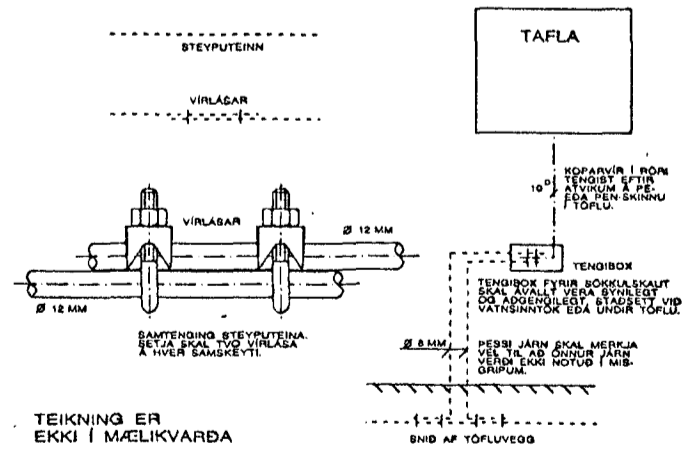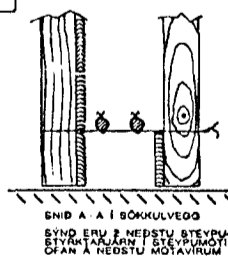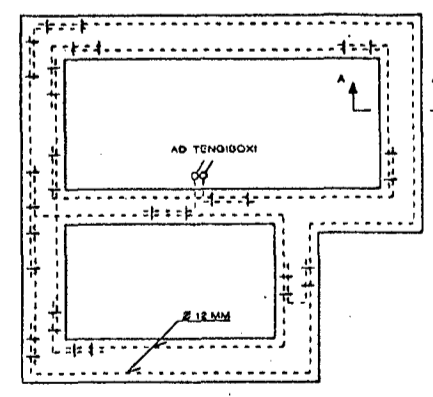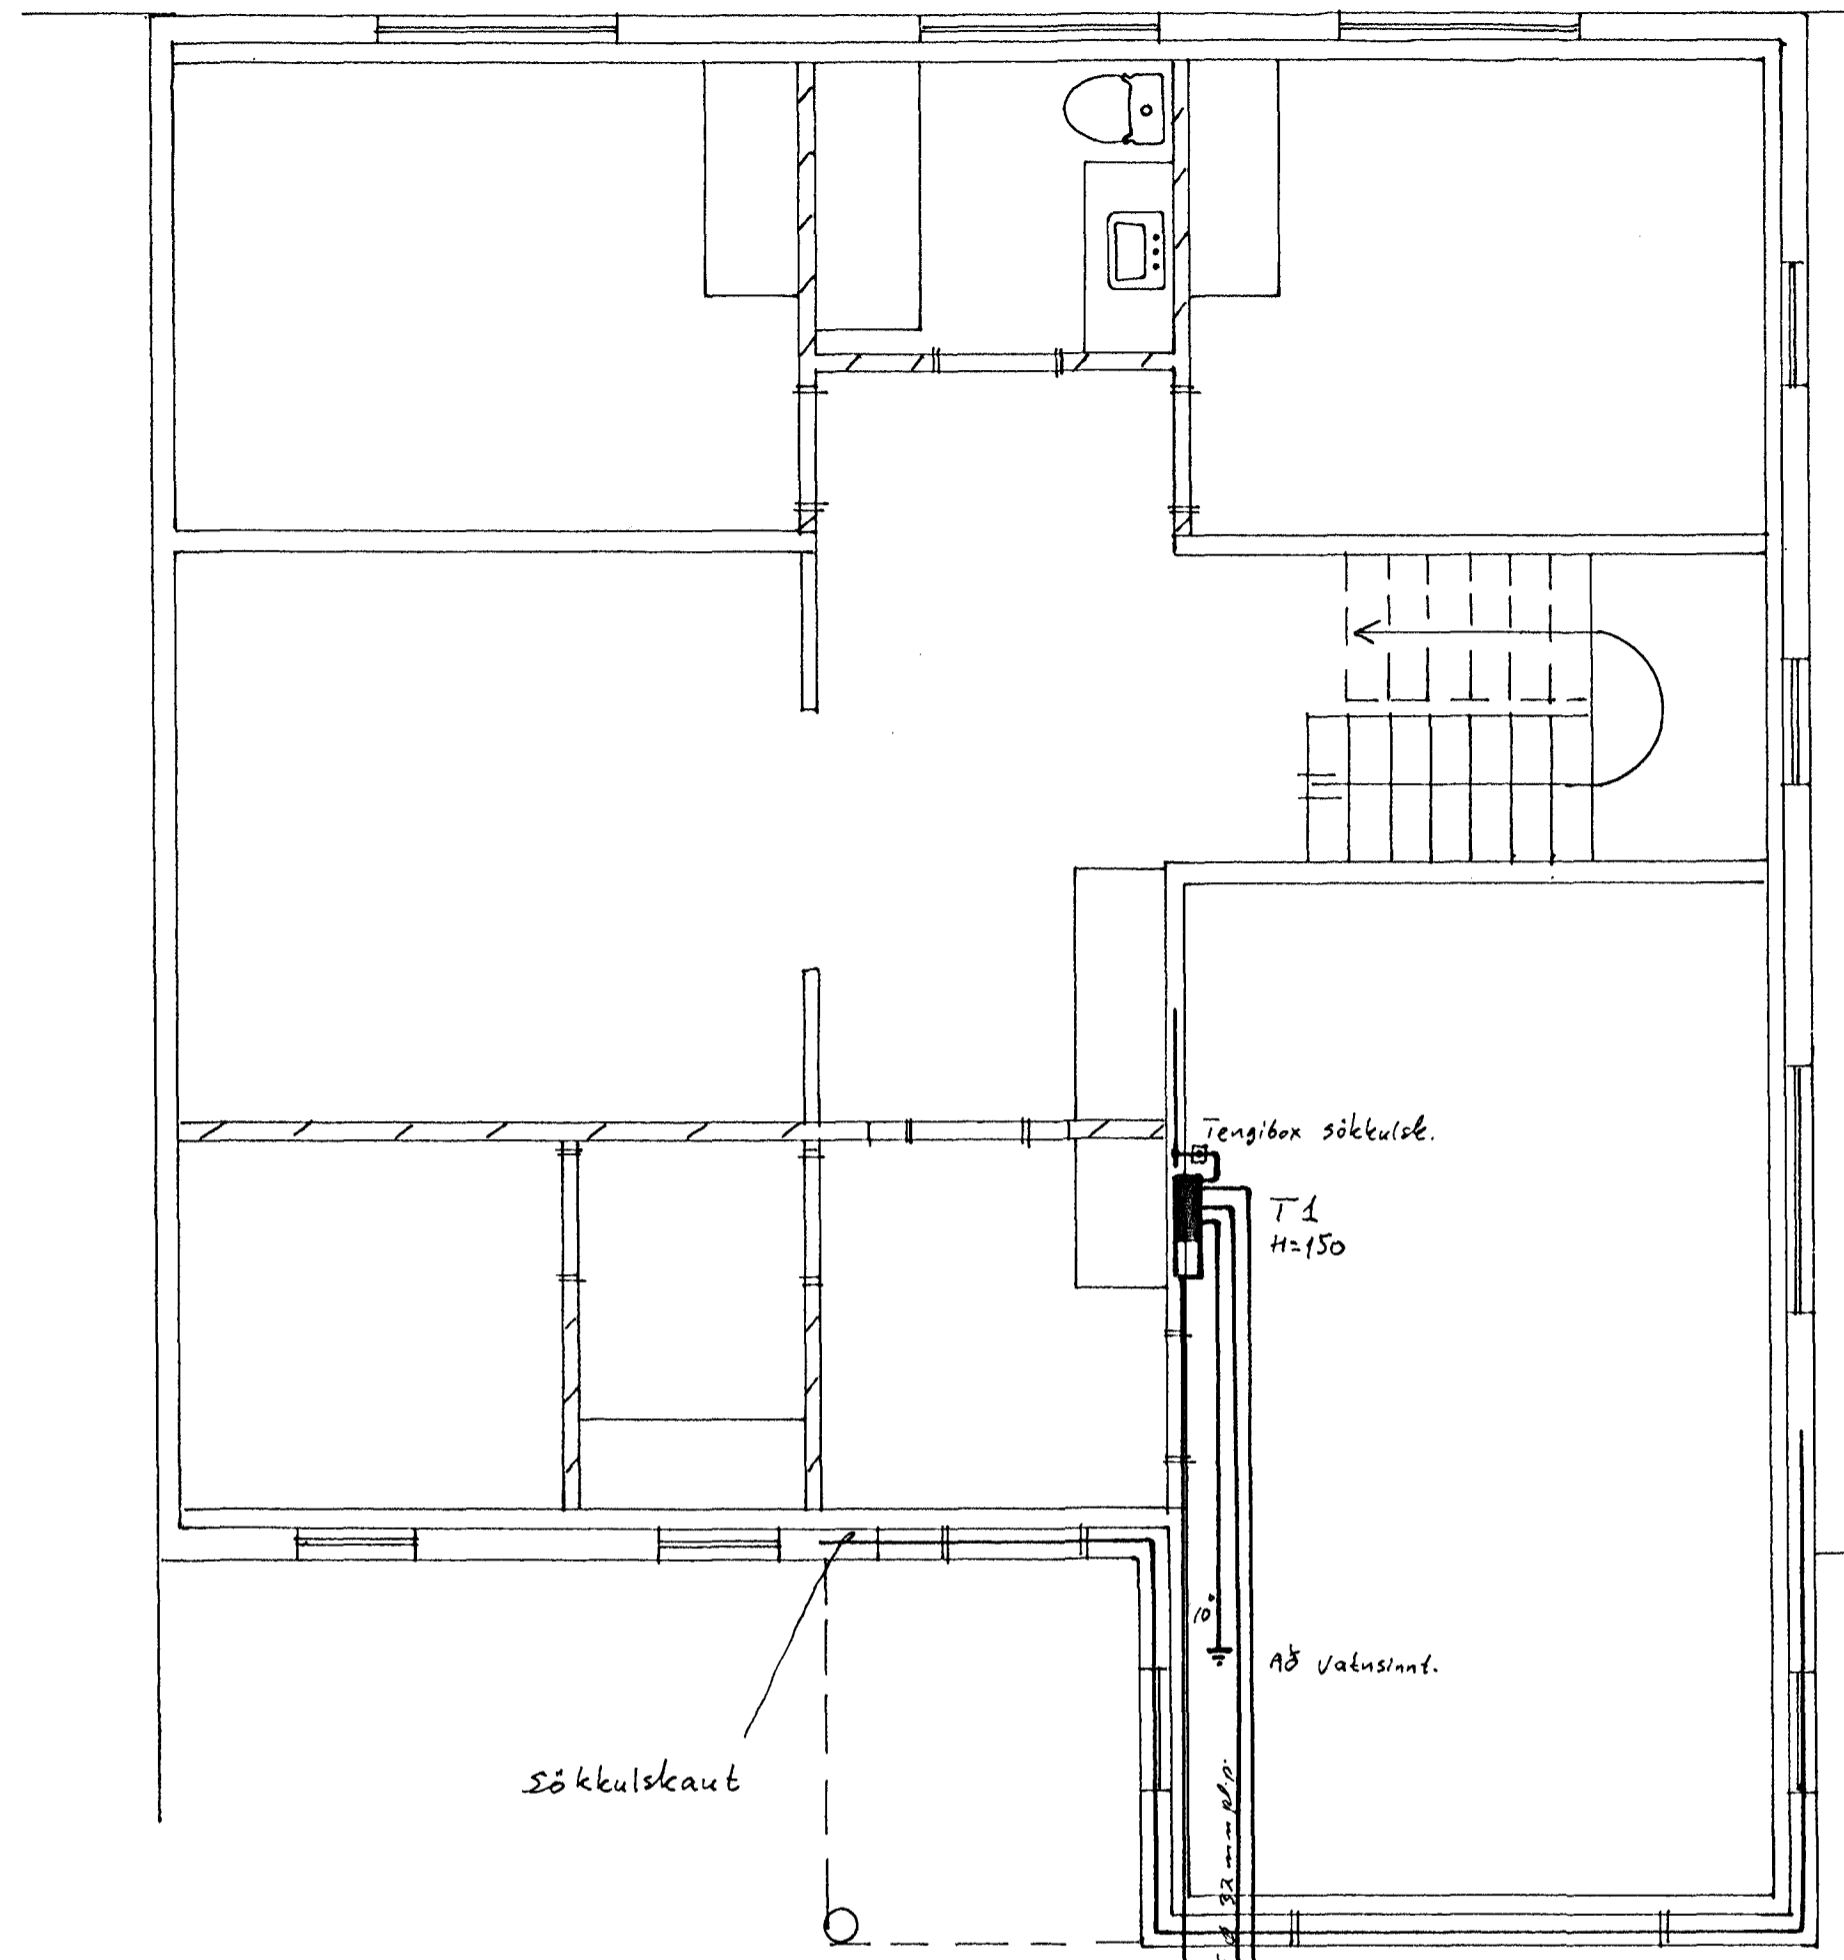

TEIKNING ER EKKI Í MÆLIKVARÐA

Sökulskaut


Tengibox sökulsé.  
T1  
H=150

Að Vatnssímt.

Að lóðarsímtum

ÚTG.	A	00.10.16	Heimtanga 6.	TEIKN.	T. S.	Trandi Lamb. 220116-2139	SAMÞYKKT
------	---	----------	--------------	--------	-------	--------------------------	----------

GAUKSÁS 13 - 15 - 17 HAFNARFIRÐI  
RAFLÖGN

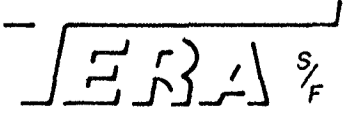

RAFMAGNSVERKFRÆDISTOFA  
TRAUSTI SVEINBJÖRNSSON  
EDMUND BELLERSEN  
RAGNAR D. STEFÁNSSON  
AGÚST ÞÓRHALLSSON

RAFM. IÐNFR. SÍMI: 687390  
RAFM. TÆKNIFR. SÍMI: 687388  
RAFM. VERKFR. SÍMI: 687835  
RAFM. VERKFR. SÍMI: 687805

MKV.	1.50		
TEIKN NR.	2		
NÆSTA TEIKN. NR. VERKNR.			
BL.	AF	ÚTG.	A
GEYMSLUNR.			