


GRUNNMYND STIGI 1 :20

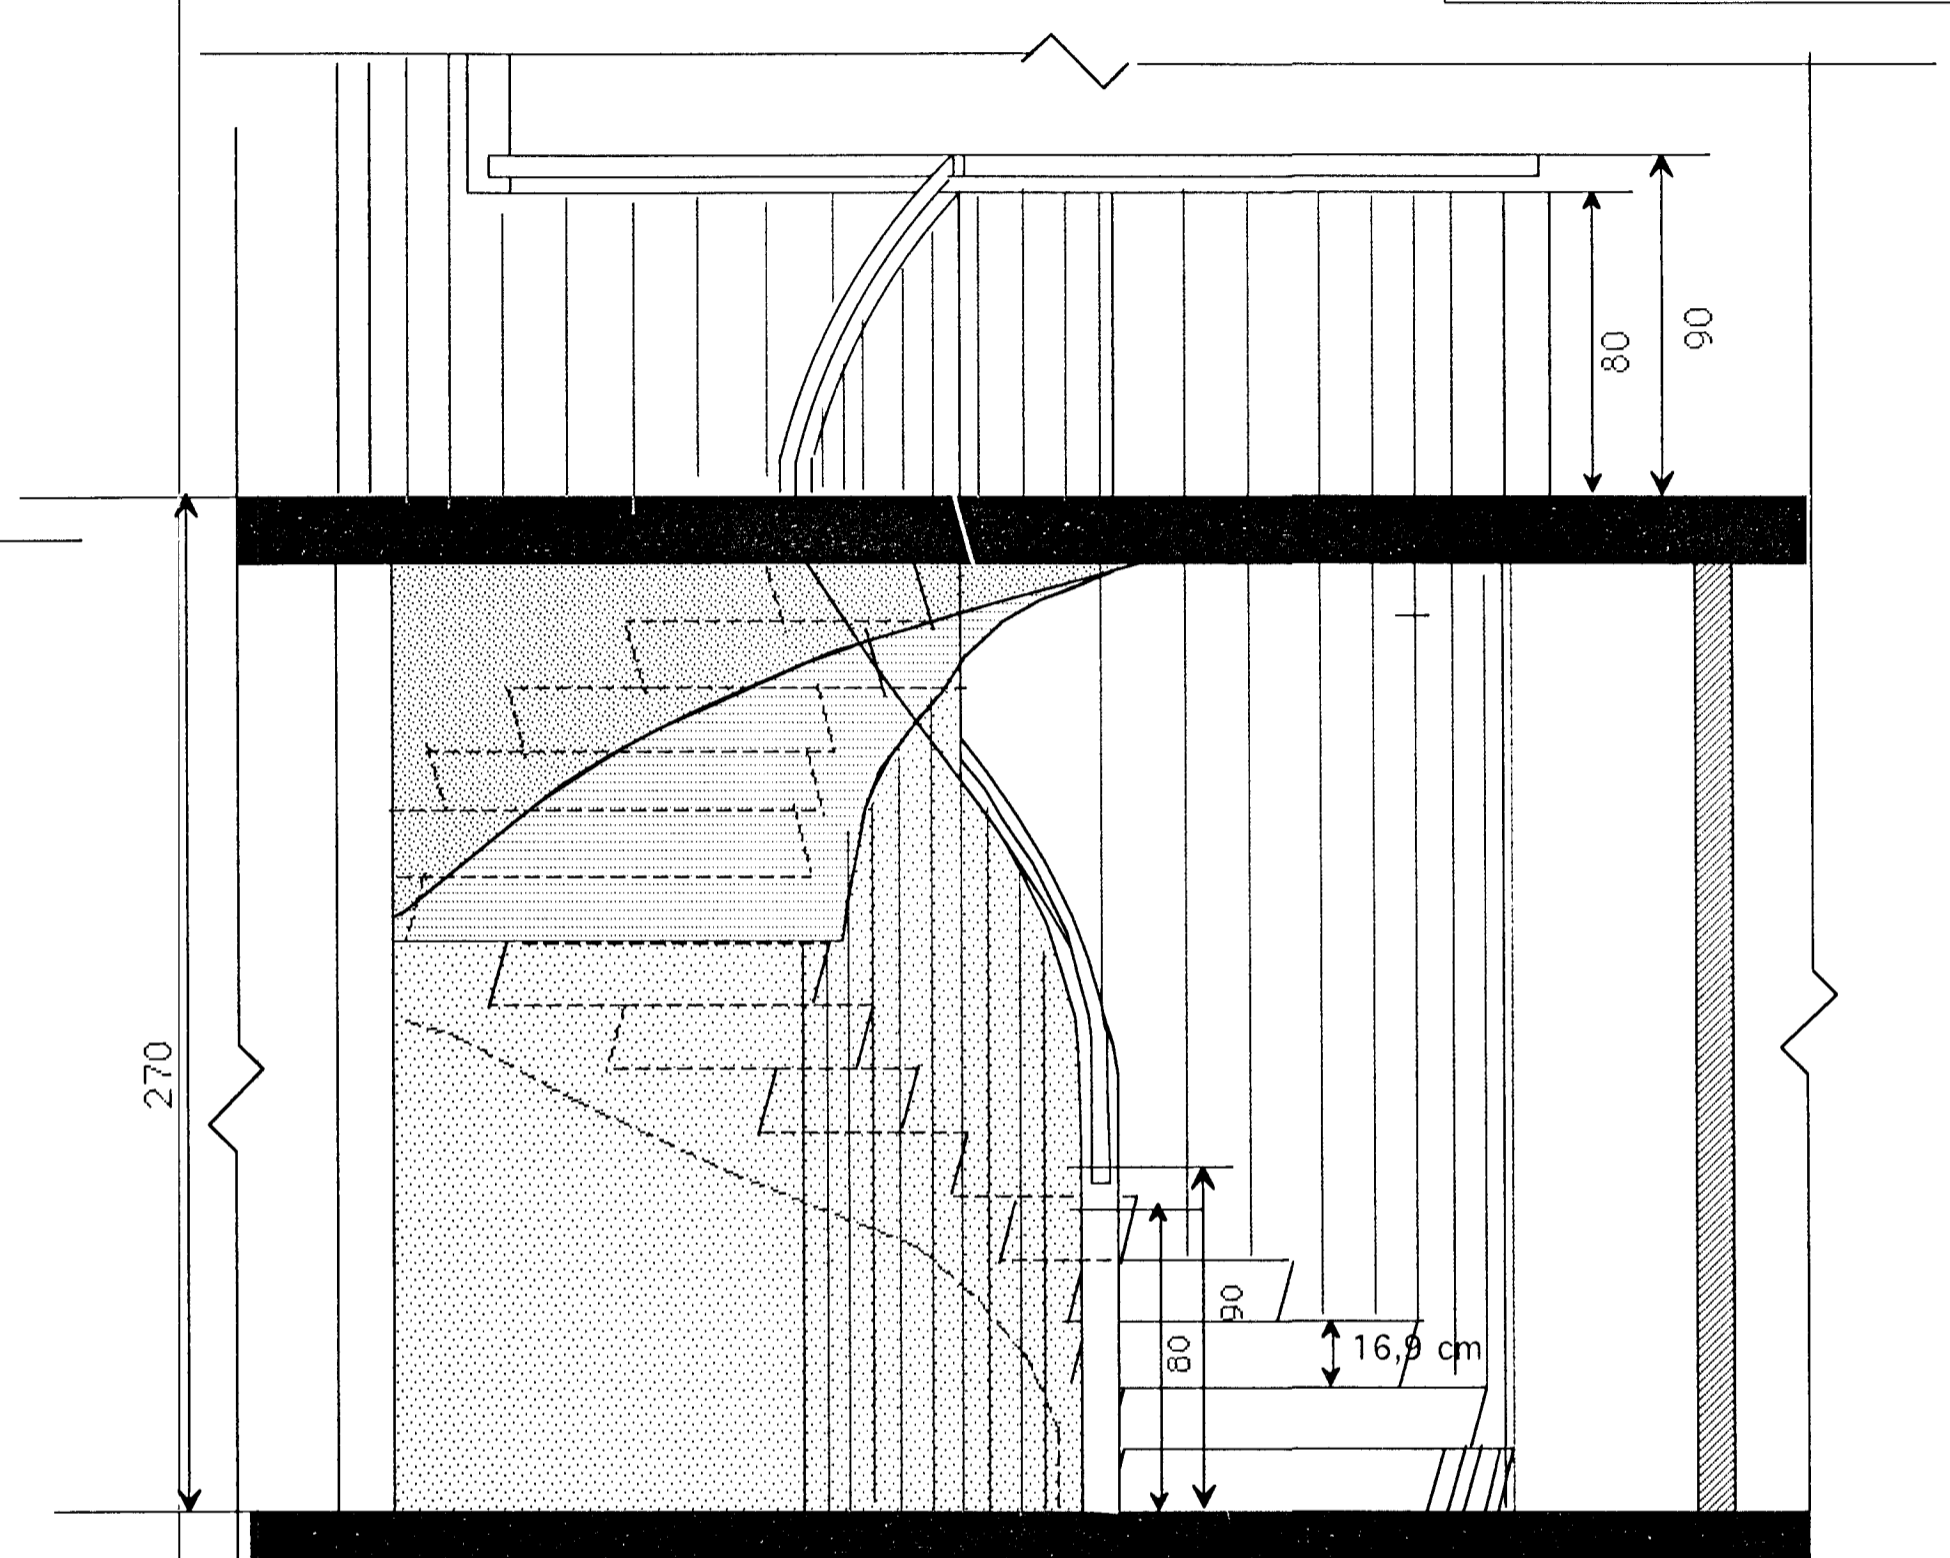

CA-ÁSYND A-A 1 :20

UPPSTIG 16,9 cm Samþykkt þann
 219 MARS 2021
 Byggingafulltrúi Hafnarfirði
 F.h. Sigurbjartur Halldórsson

	Verkefni	GAUKSÁS 19-21 HAFNARFIRÐI
	Heiti	DEILIMYND STIGI
kvarði	1:20	verk.nr.
dags.	23 MARS. 01"	dags br..
hönnun	G.G.	teikn nr.
teikn	G.G.	V-9

Hringbraut 17, 220 Hafnarfjörður.
 S. 555 2020 FAX 555 2021

Handwritten signature