
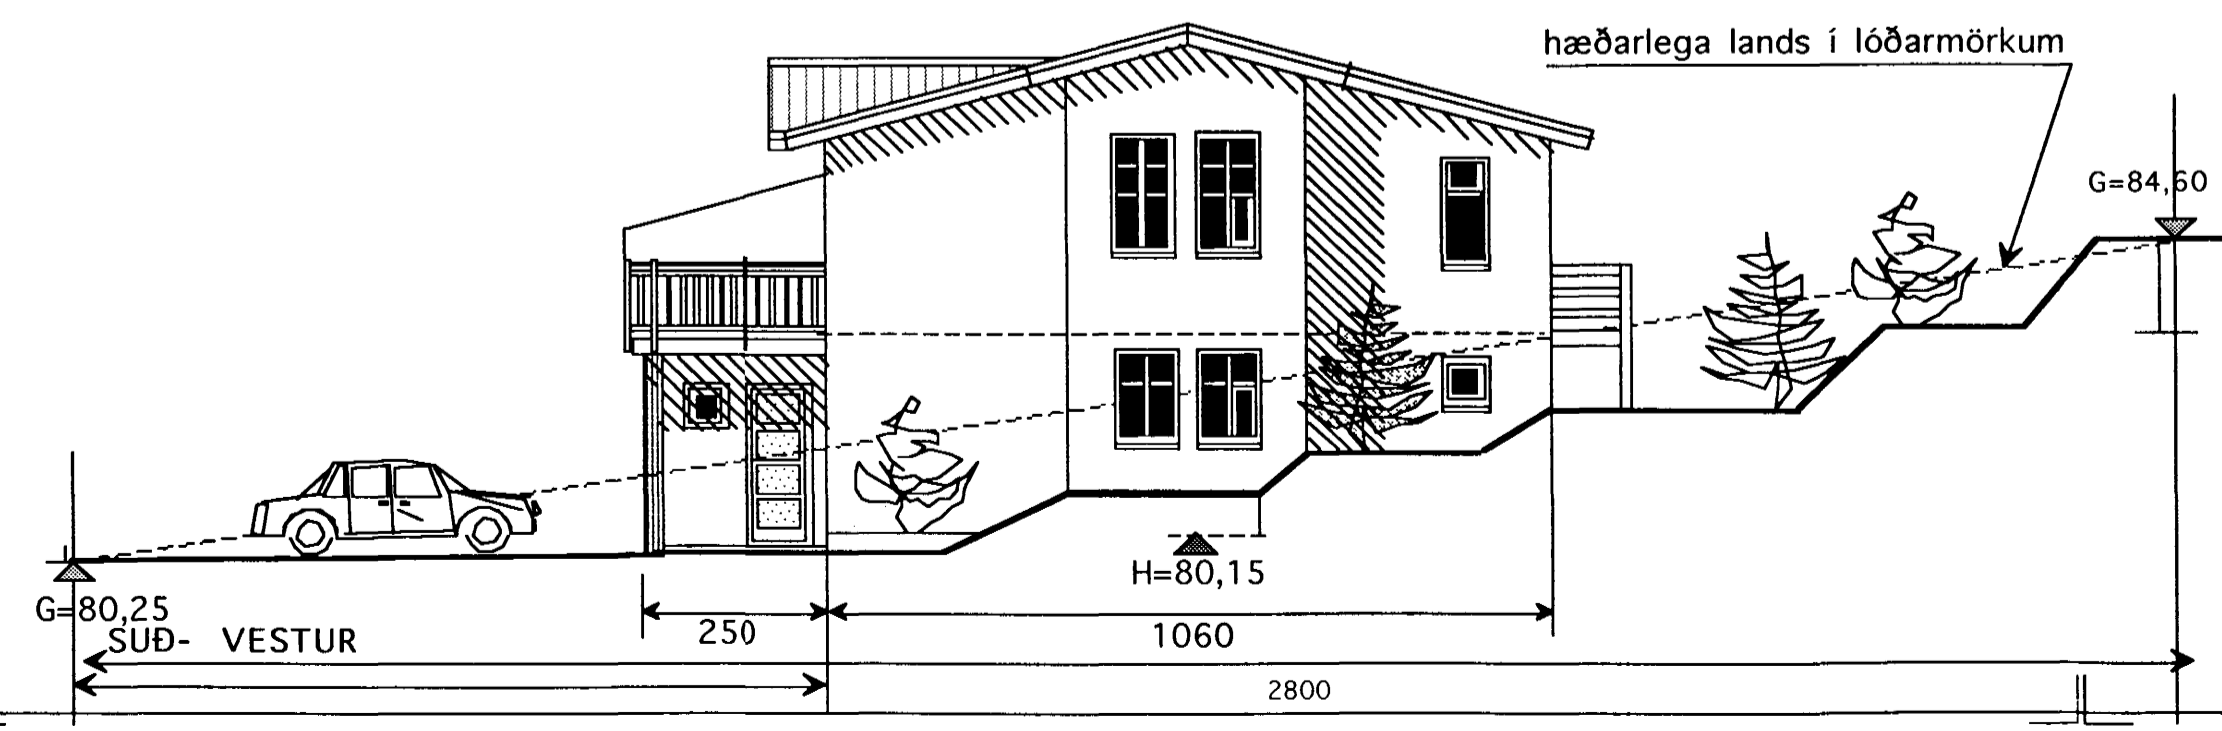
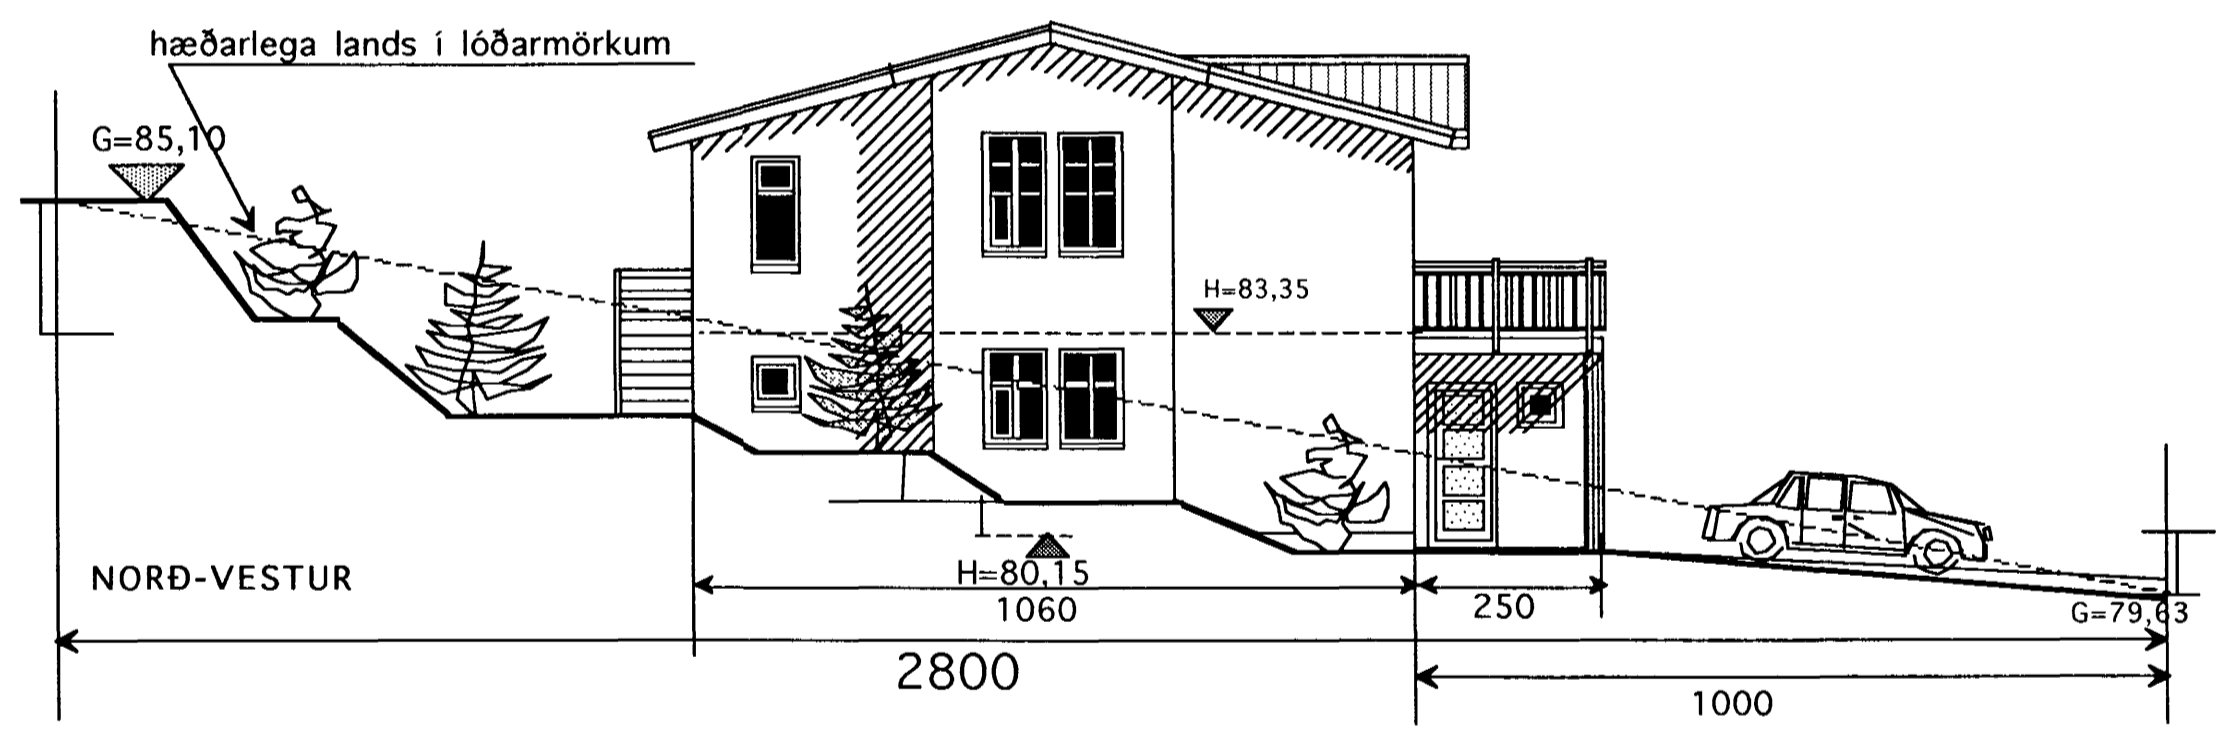


Samþykkt þann  
 2. 2000  
 Byggingarástjórnin í Hafnarfirði  
 Eiríkur Hjálmarsson  
 Gísli G. Baldvínsson

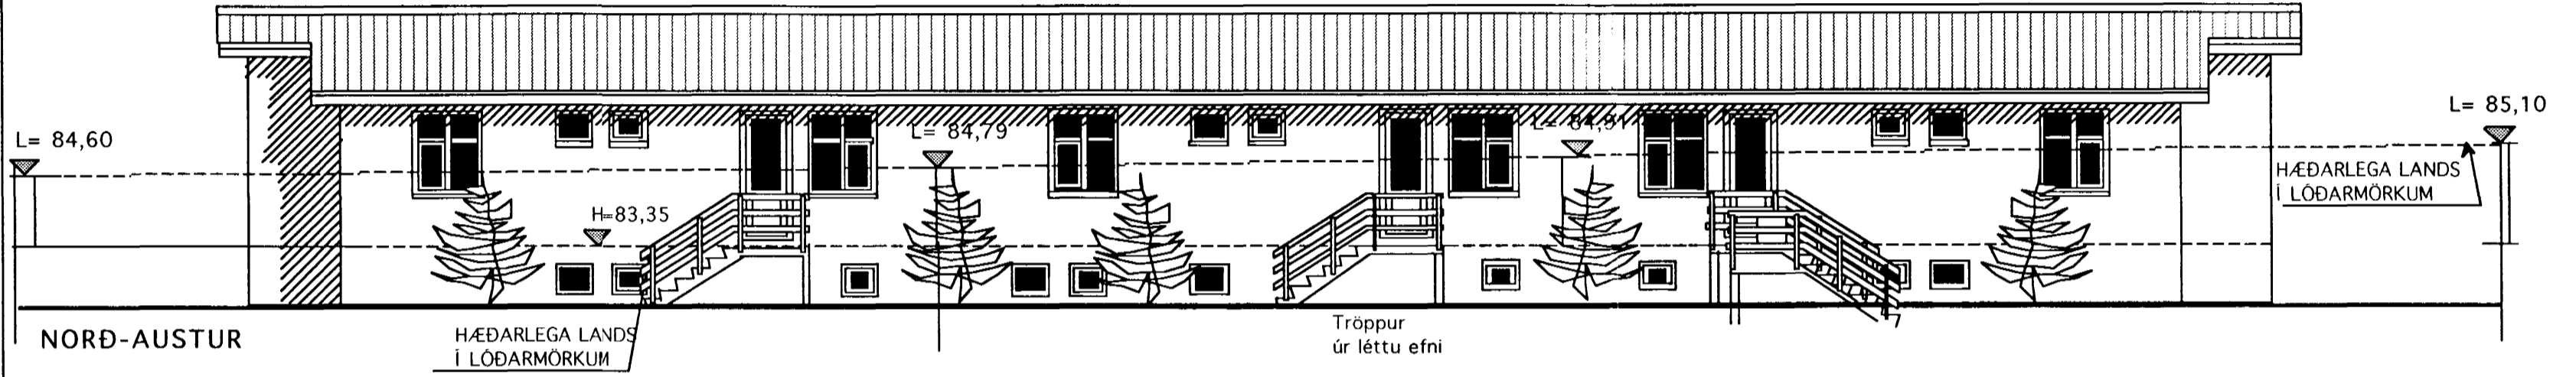

 <b>KVARDI</b>	Verkefni	GAUKSÁS 19-21-23 HAFNARFIRÐI
	Heiti	ÚTLITSMYNDIR
kvarði	1:100	verk.nr 200027
dags.	7 JÚLÍ .2000	dags br. 26 JÚLÍ .2000
hönnun	GÍSLI G.	teikn nr
teikn	GÍSLI G.	<b>A-4</b>
<small>Hringbraut 17-220 Hafnarfirði        s. 555-2020 FAX 555-2021        Gísli G. Gunnarsson Bítkt. 020649-2409</small>		