

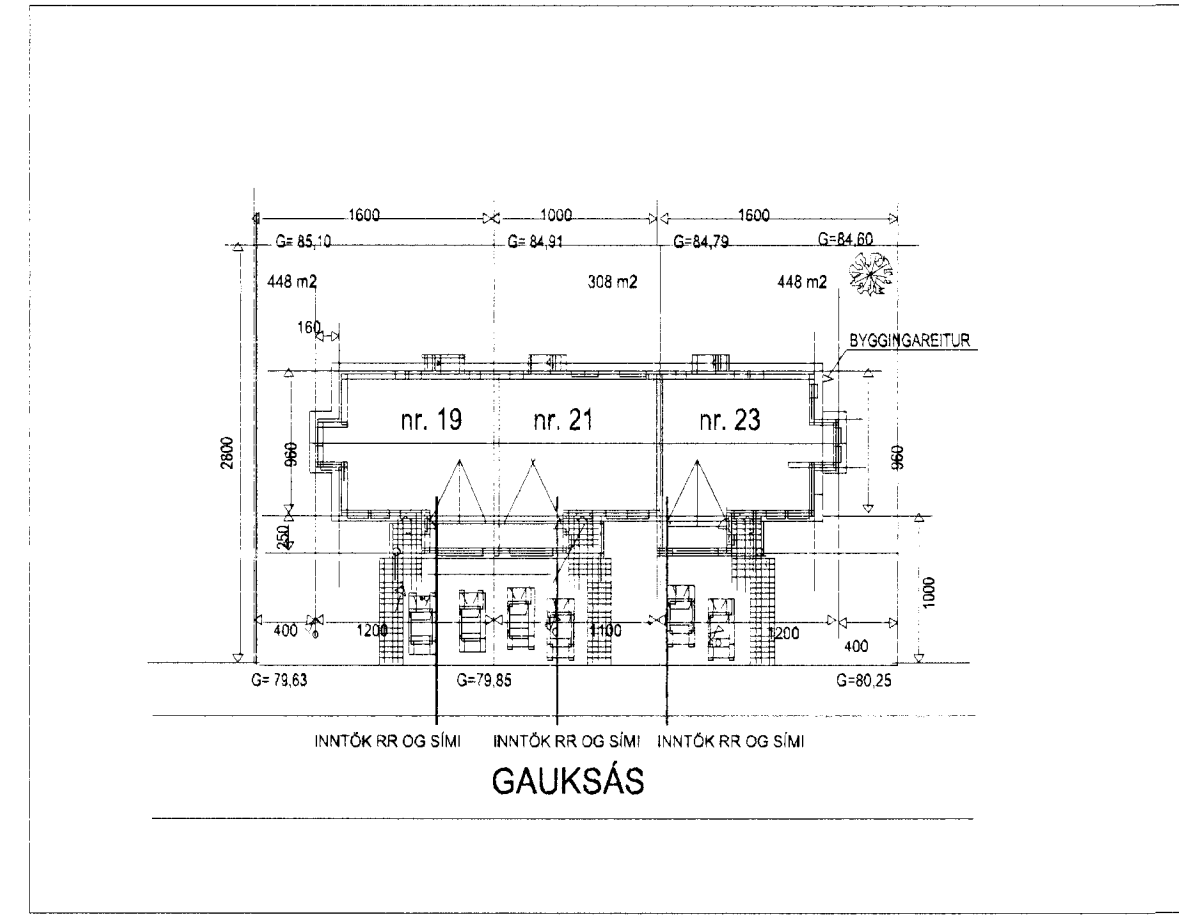
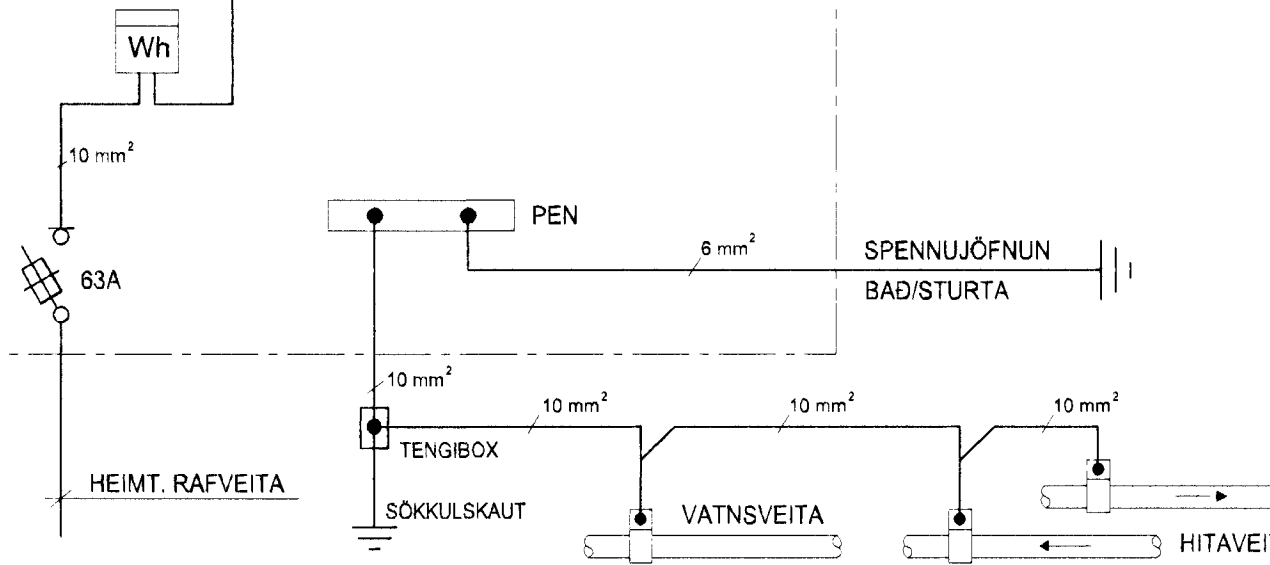
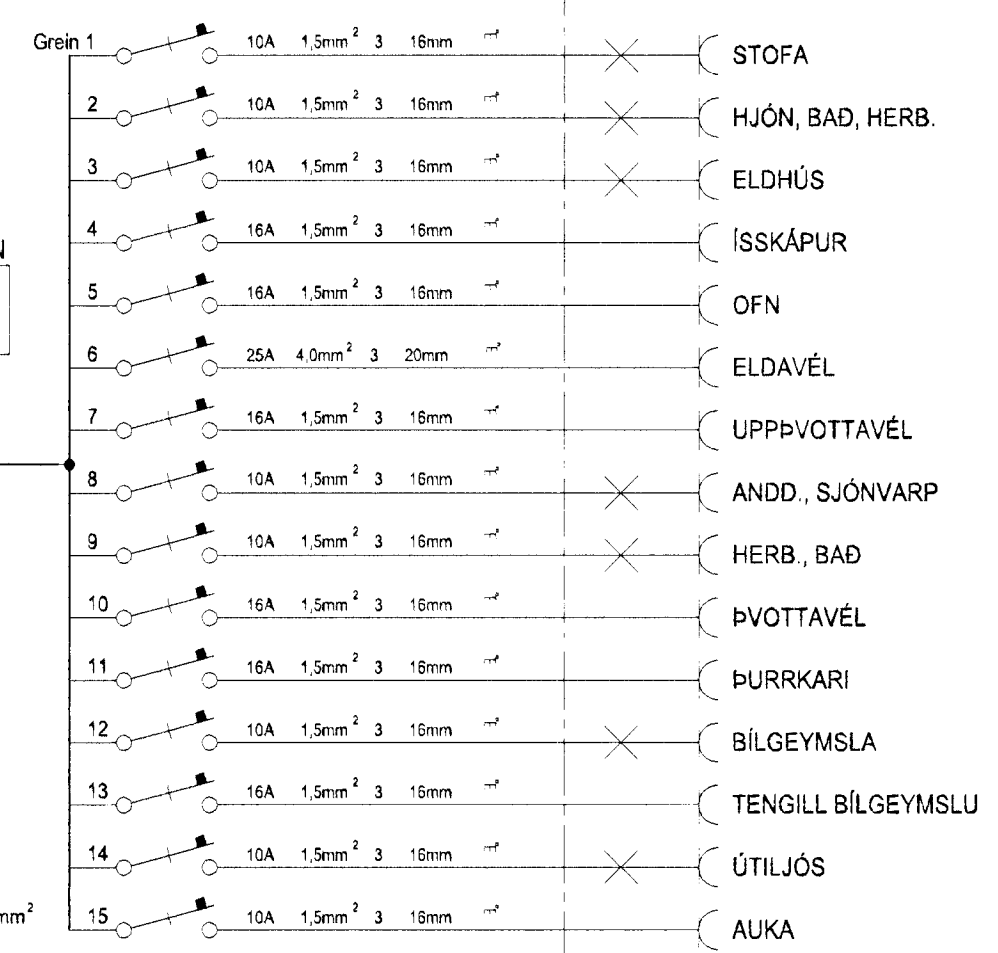



ADALTAFLA

T1
ST. 55 x 65

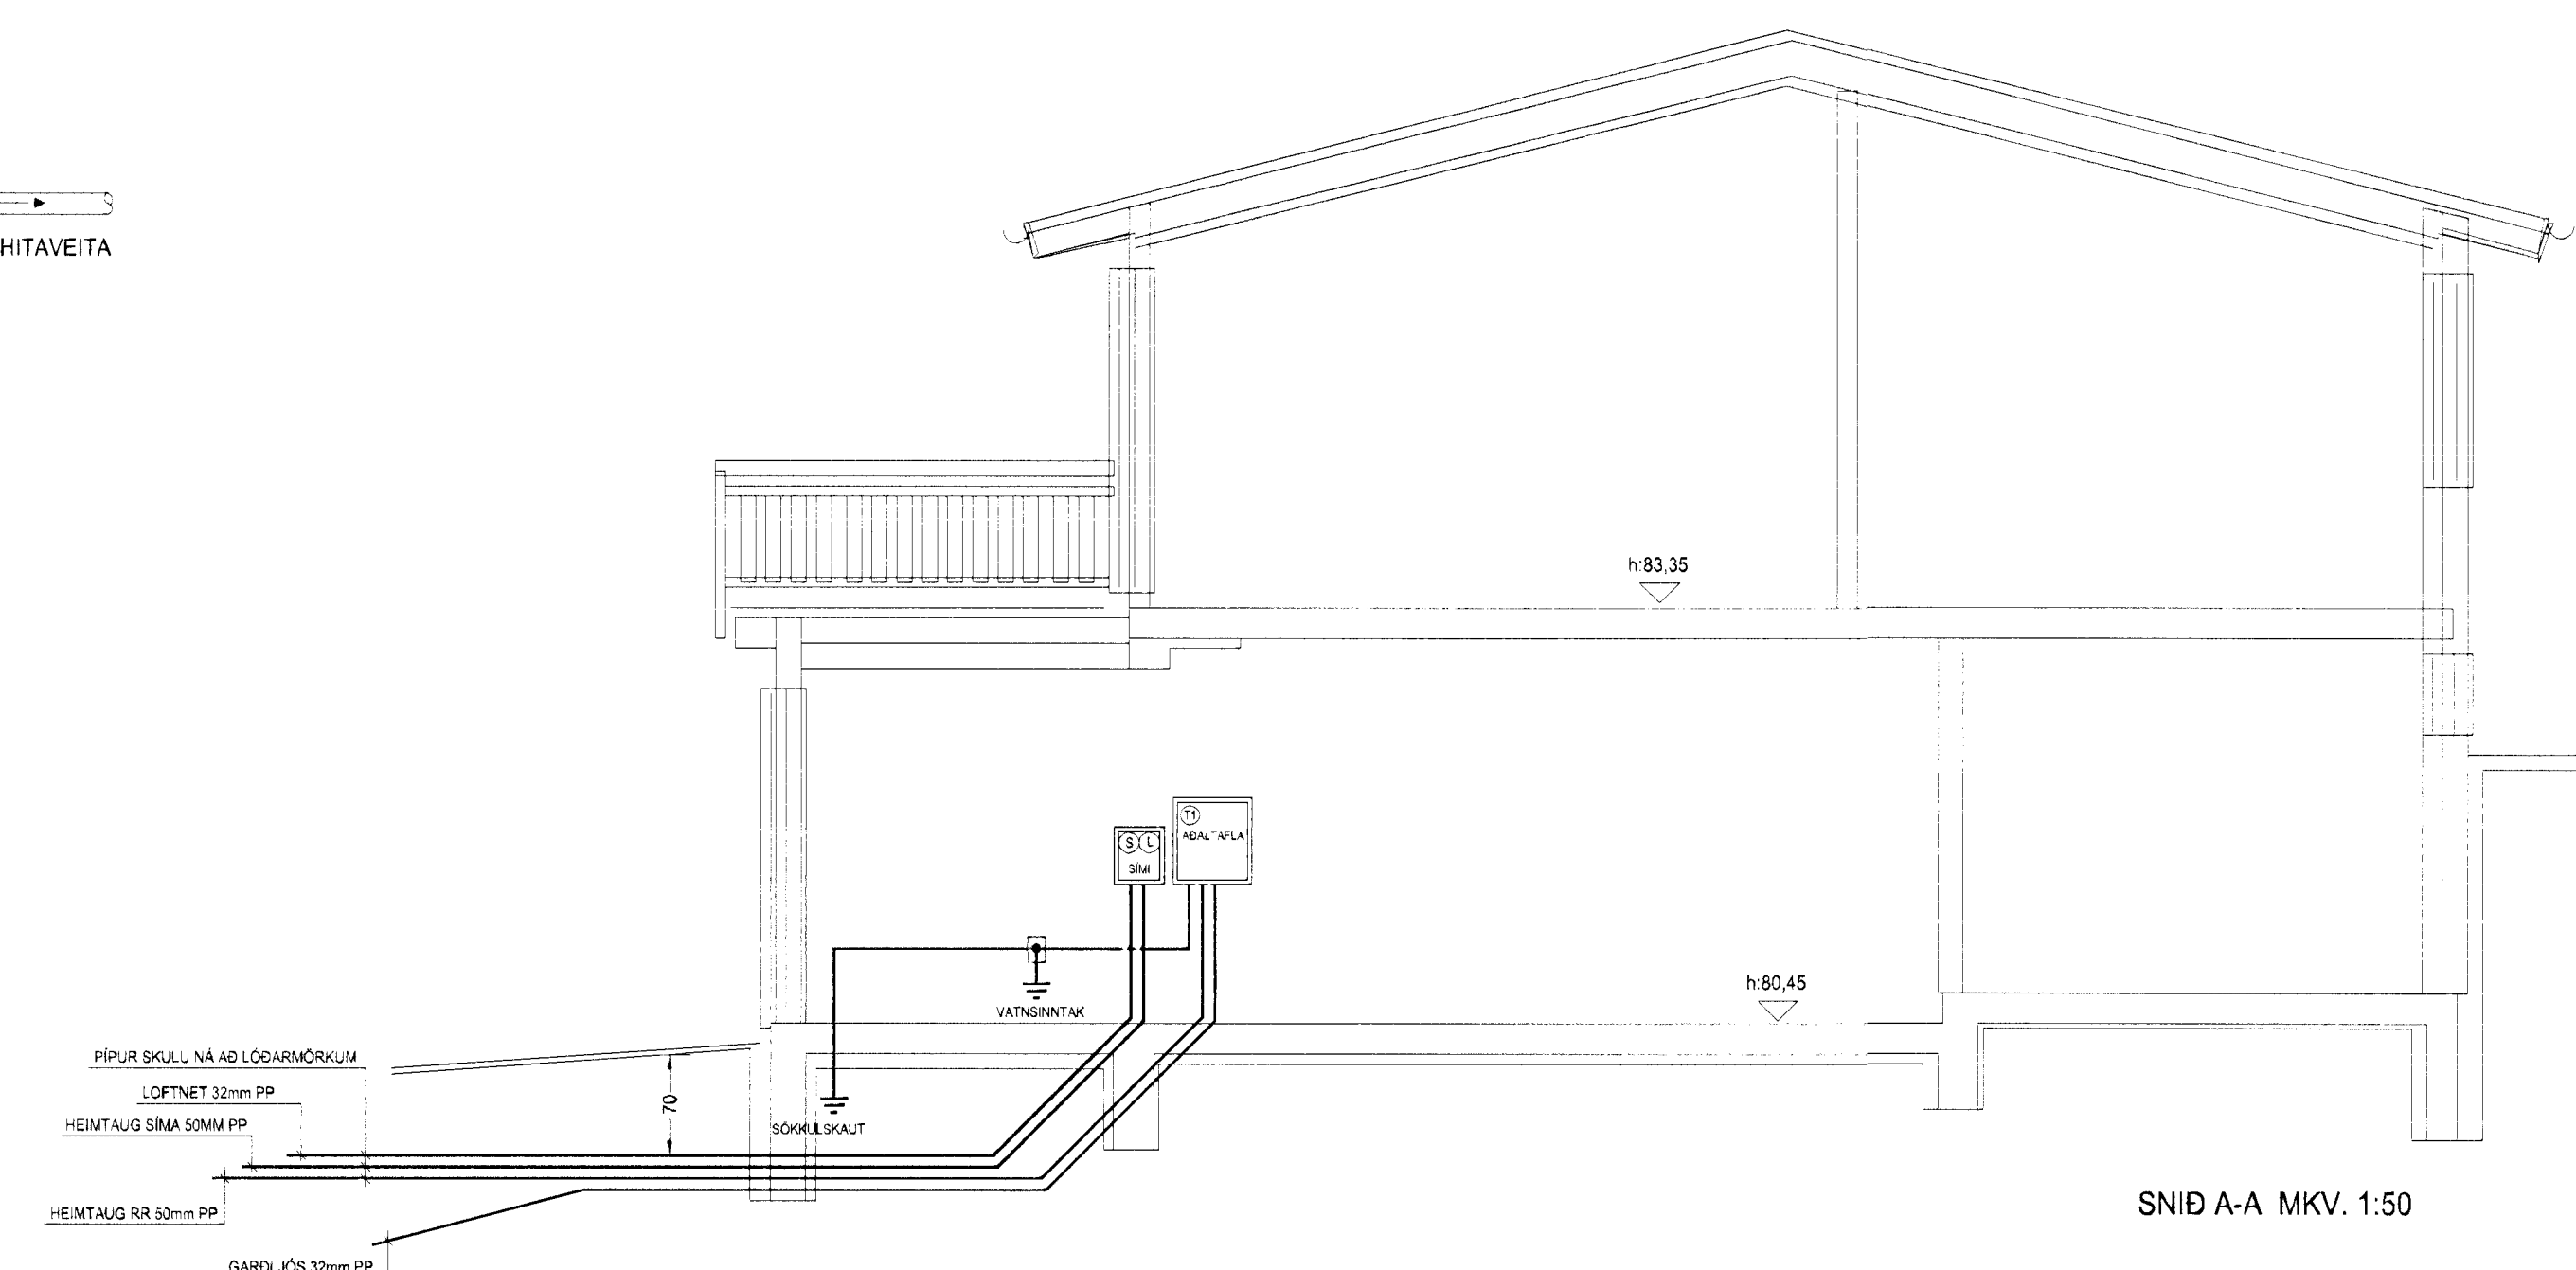

AFSTÖÐUMYND MKV. 1:500

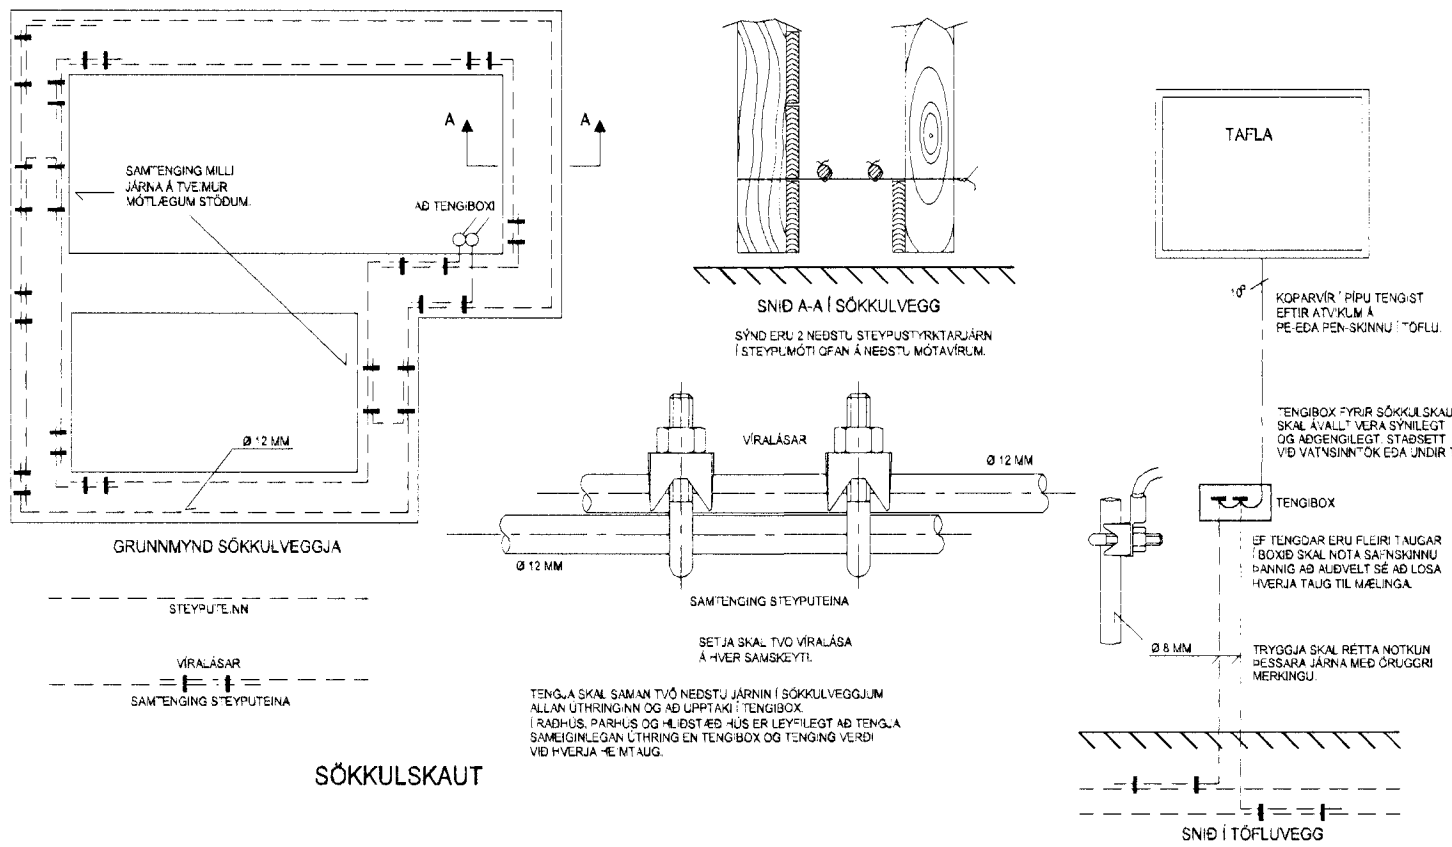

HELGI KR. EIRÍKSSON RAFLAGNAHÖNNUN

 SKIPHOLT 37, 108 REYKJAVÍK S:568-8388
 E-MAIL: TEIKN@LUMEX.IS

DAGS.	15.12.2000	SÍÐA NR.	2 AF 2	HANNAD	HKE	VERKEFNI	GAUKSÁS 23
TEIKN. NR.	AR-02	TÖLVUHEITI	GRGAUKSÁS192123	TEIKNAD	PHS	RAFLÖGN	RAFLÖGN
VERKHLUTI		BREYTING A		YFIRFARID	HKE		
MKV.	1:50 og 1:500	BREYTING B					