



SNID A-A

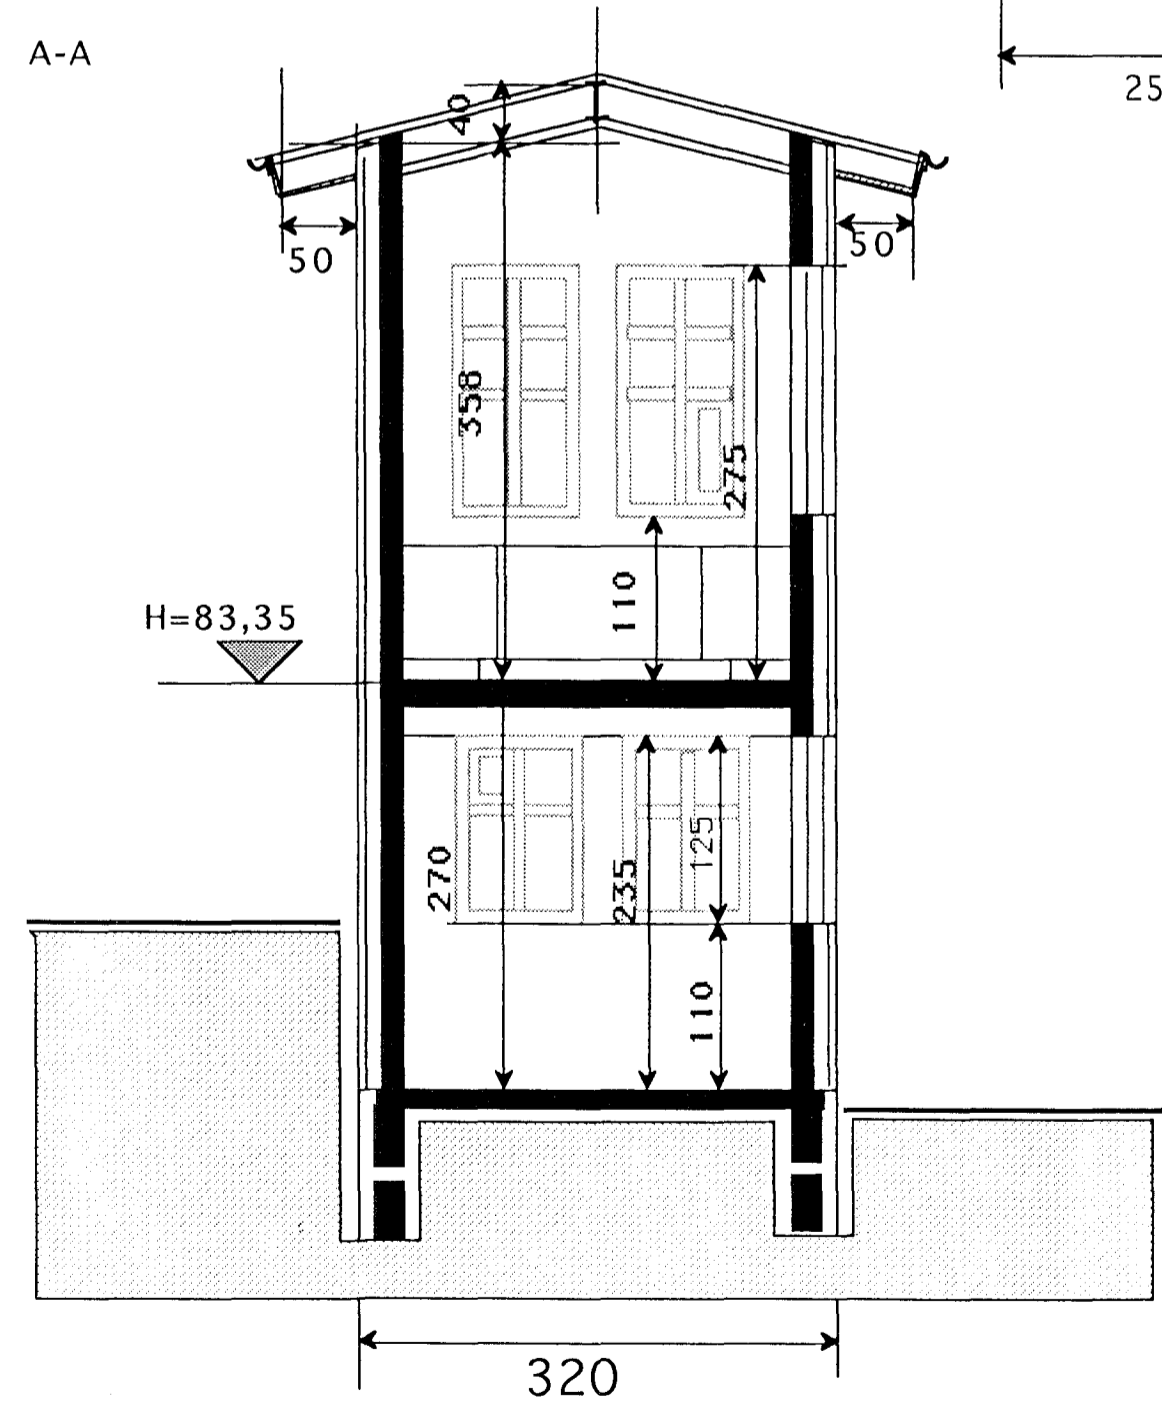

SNID B-B

Samþykkt þann  
 29 MARS 2001  
 Byggingafulltrúinn Hafnarfirði  
 F.h. Sigurbjartur Halldórsson

TEIKNISTOFAN	Verkefni	GAUKSÁS 23
 KVARDI	HAFNARFIRÐI	
	Heiti	SNID
kvarði	1:50	verk.nr
dags.	SEPT. 00"	dags br.
hönnun	G.G.	teikn nr
teikn	G.G.	V-3

Hringbraut 17 220 Hafnarfjörður.  
 S. 558 2020 FAX 555 2021