


SKÝRINGAMYNDIR AF SÖKKULSKAUTI
ERU EKKI Í MÆLIKVARÐA

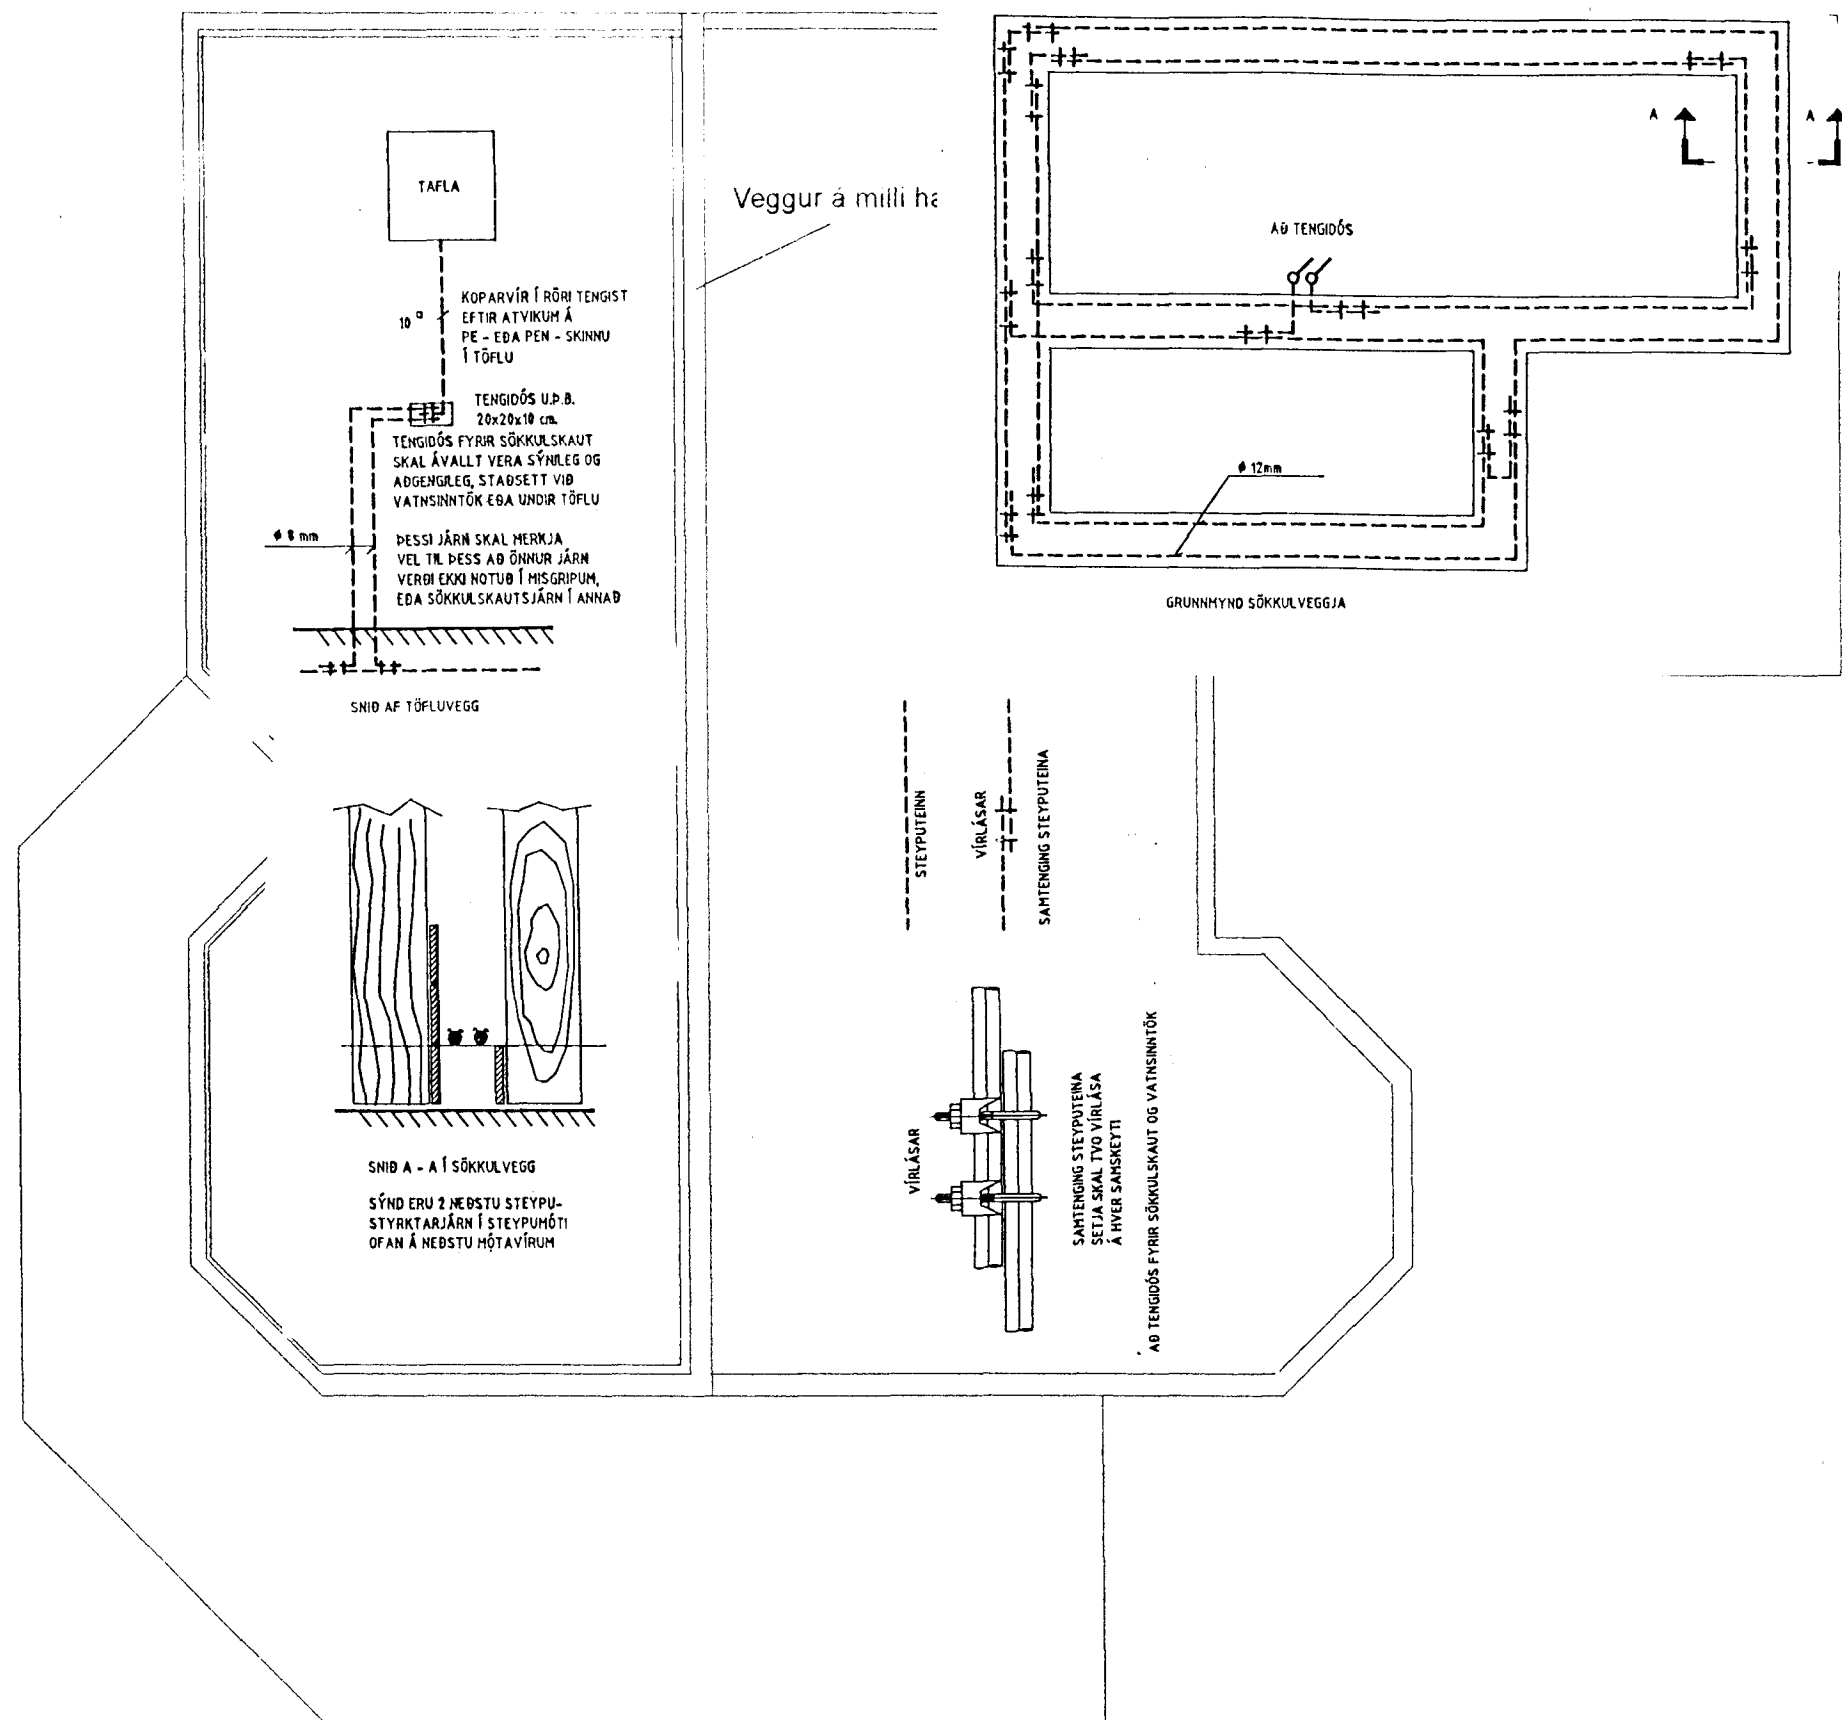

SBS Sigurjón Björn Sveinsson Rafagnabönnudur
Suðurbraut 18 s: 5654001, 8634556

VERKHEITL.	GAUKSÁS 25 HAFHARFIRDI	REV.	1:50
VERKHUTL.	Sökkulskauting	DAUG.	10.10.2000
HAKNAB.	Sigurjón Björn Sveinsson M.010585-4569	BLAD NR.	7 AF 7
TEIKNAB.	Sigurjón Björn Sveinsson M.010585-4569	BREYTT.	

Samp. af Rafveitu Hafn