



GRUNNMYND KJALLARA
MKV. 1:100


Sampykki þann
15 SEPT. 2008
Byggingaáætlun í Hafnarfirði
Eli Kristján Pólarinsson

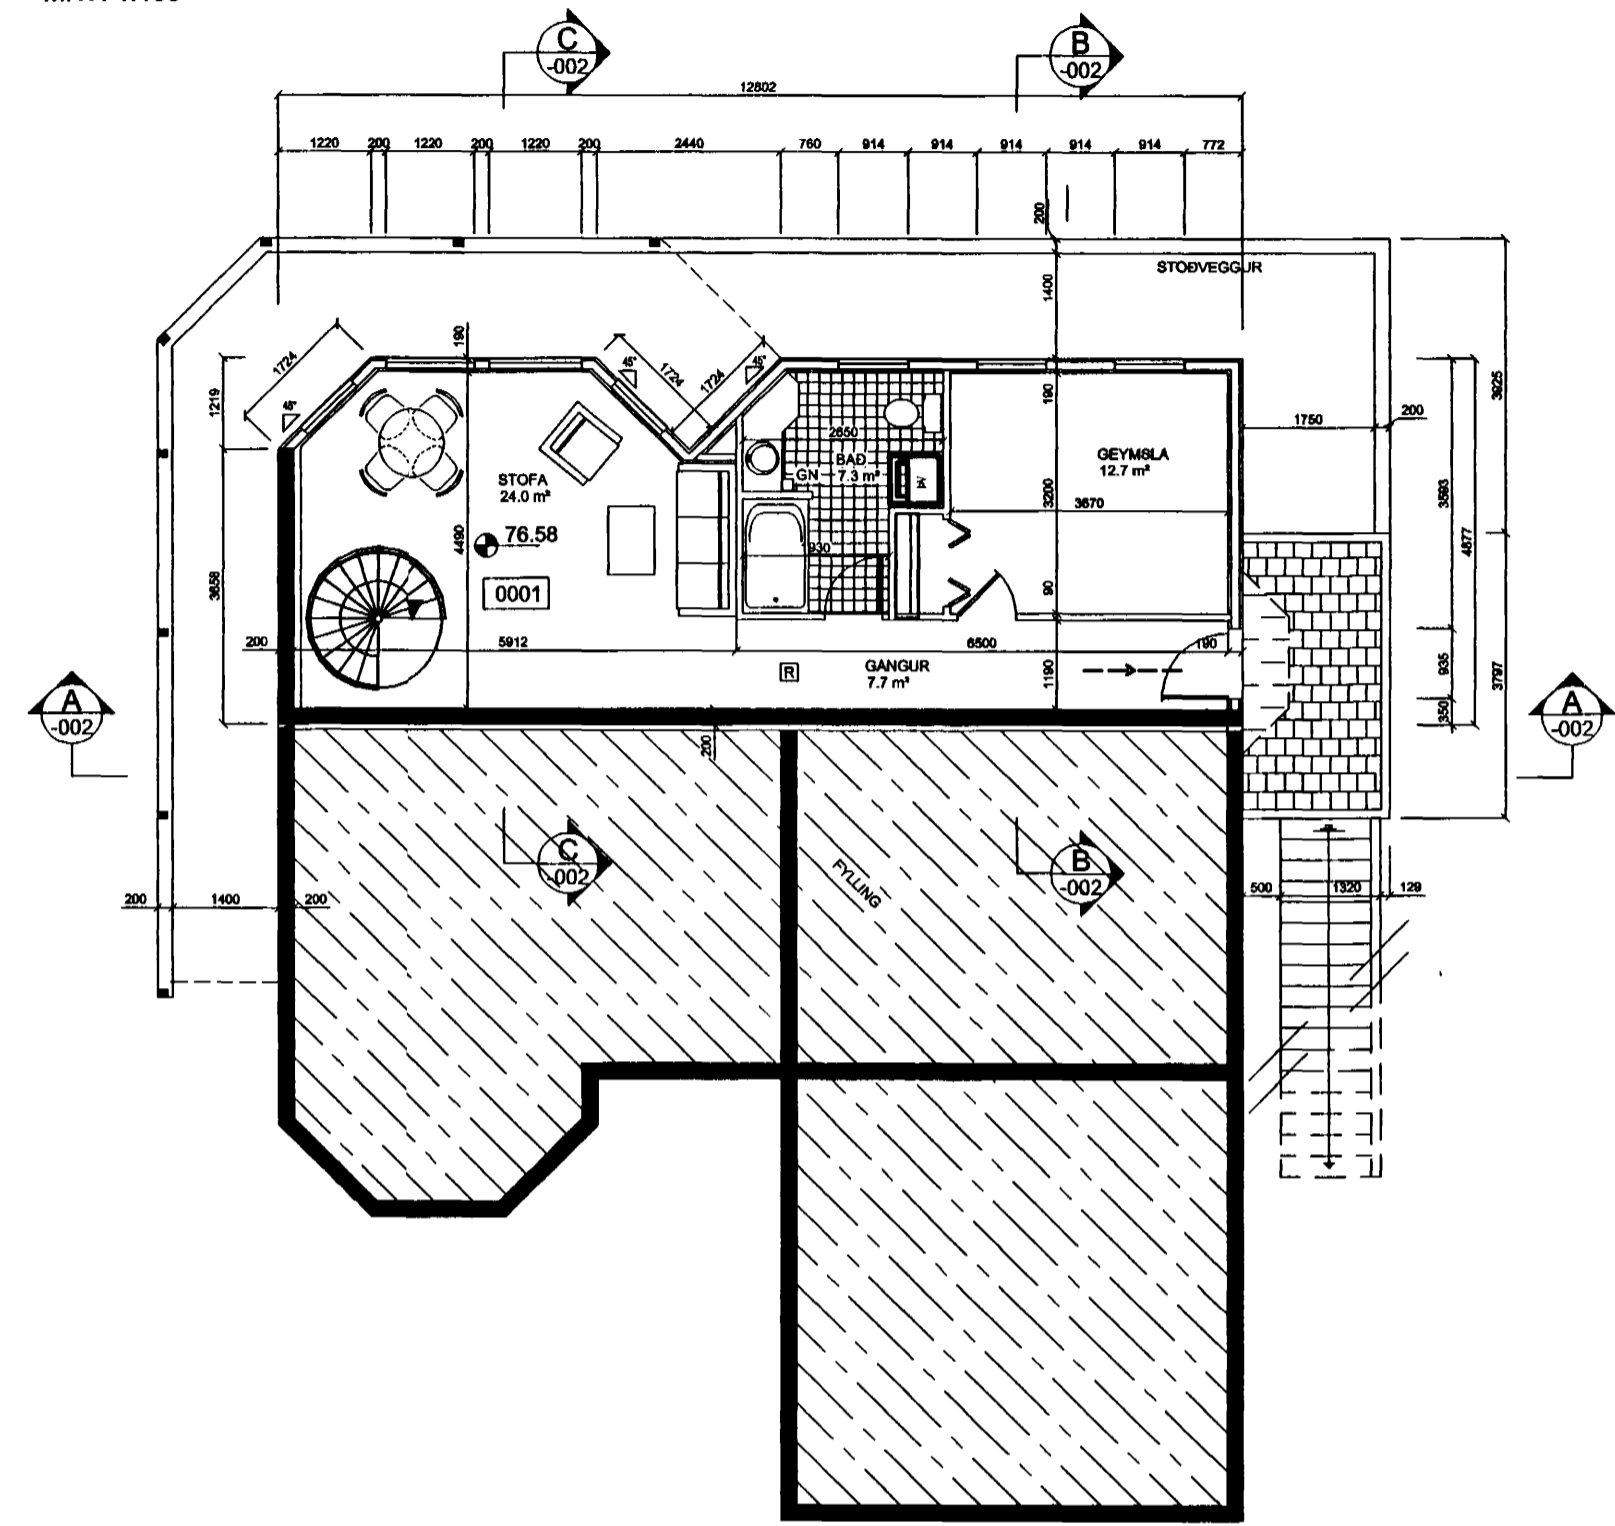


SNID A
MKV. 1:100 -001

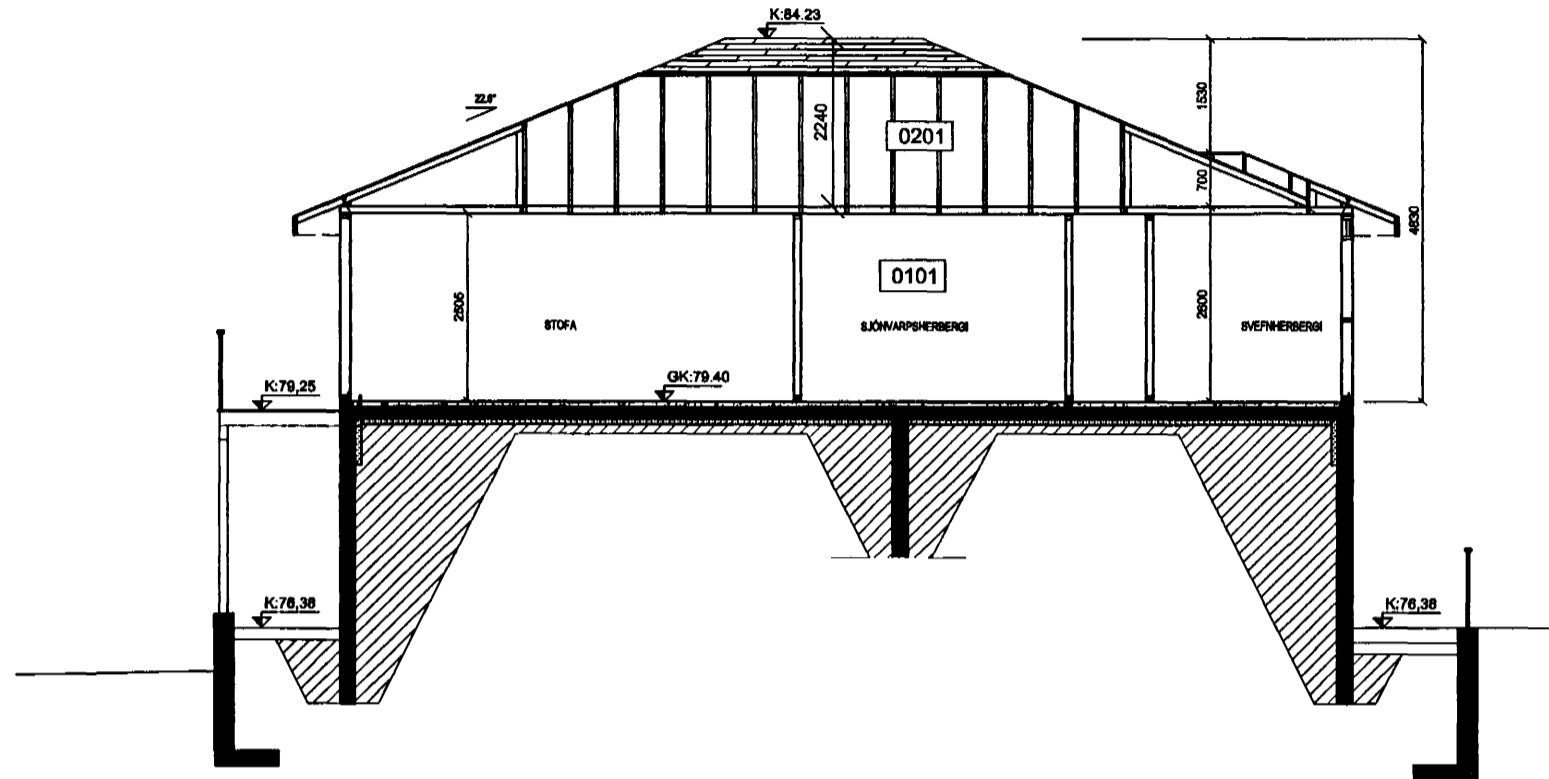

SNID C
MKV. 1:100 -001

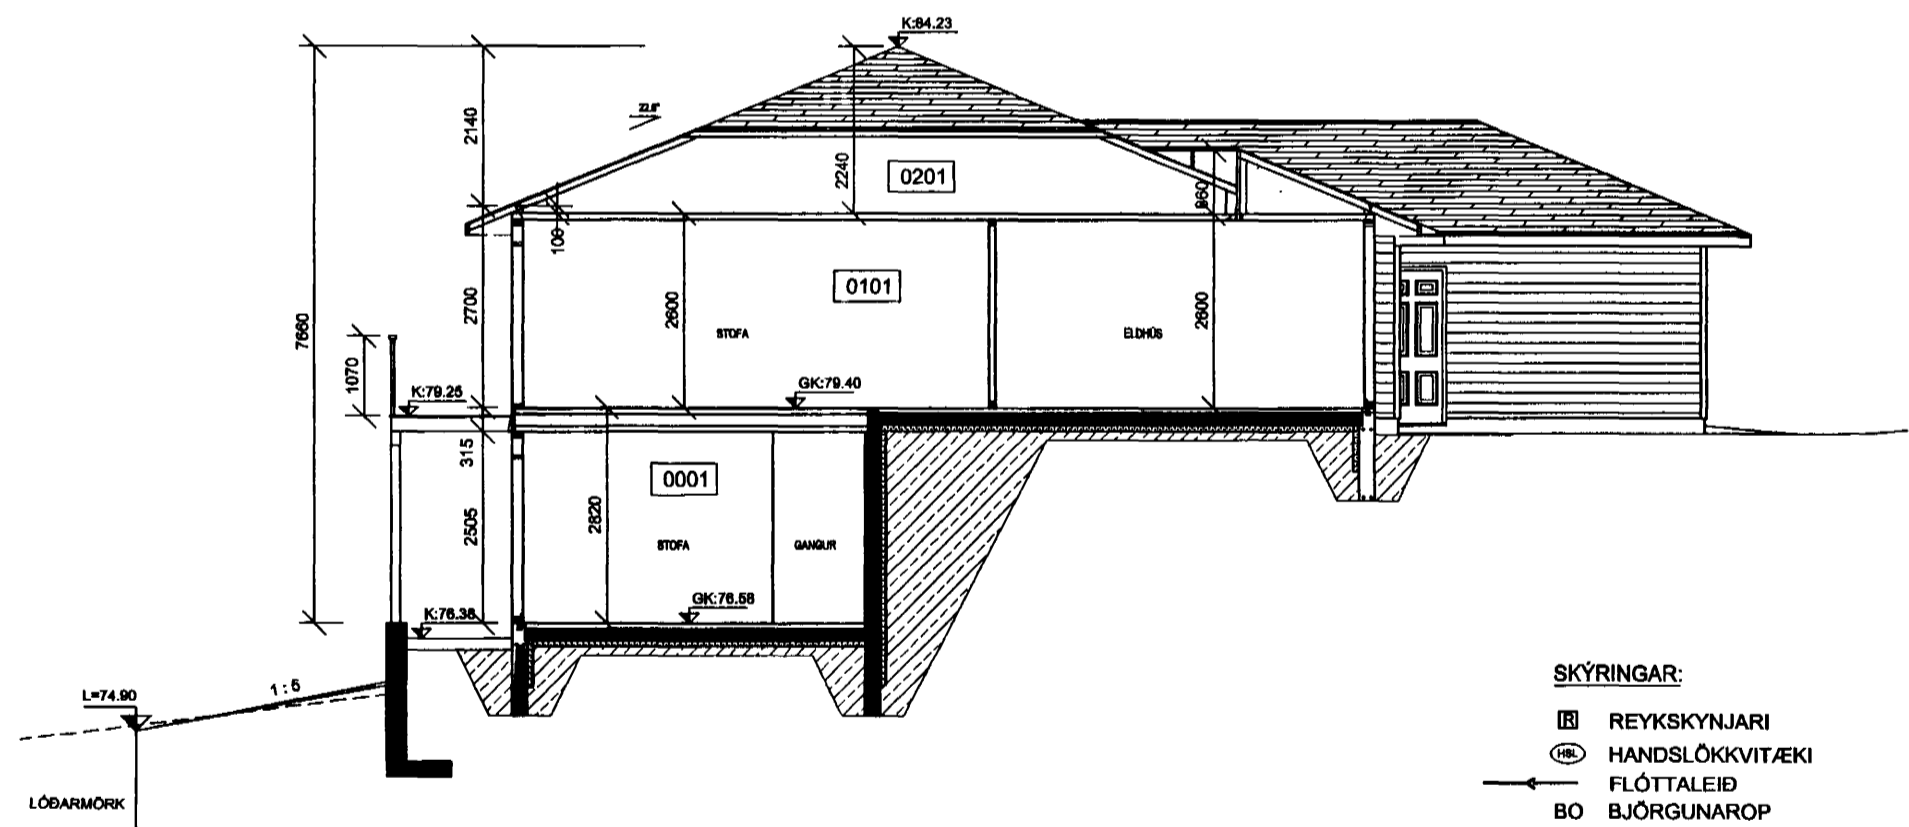

SNID B
MKV. 1:100 -001

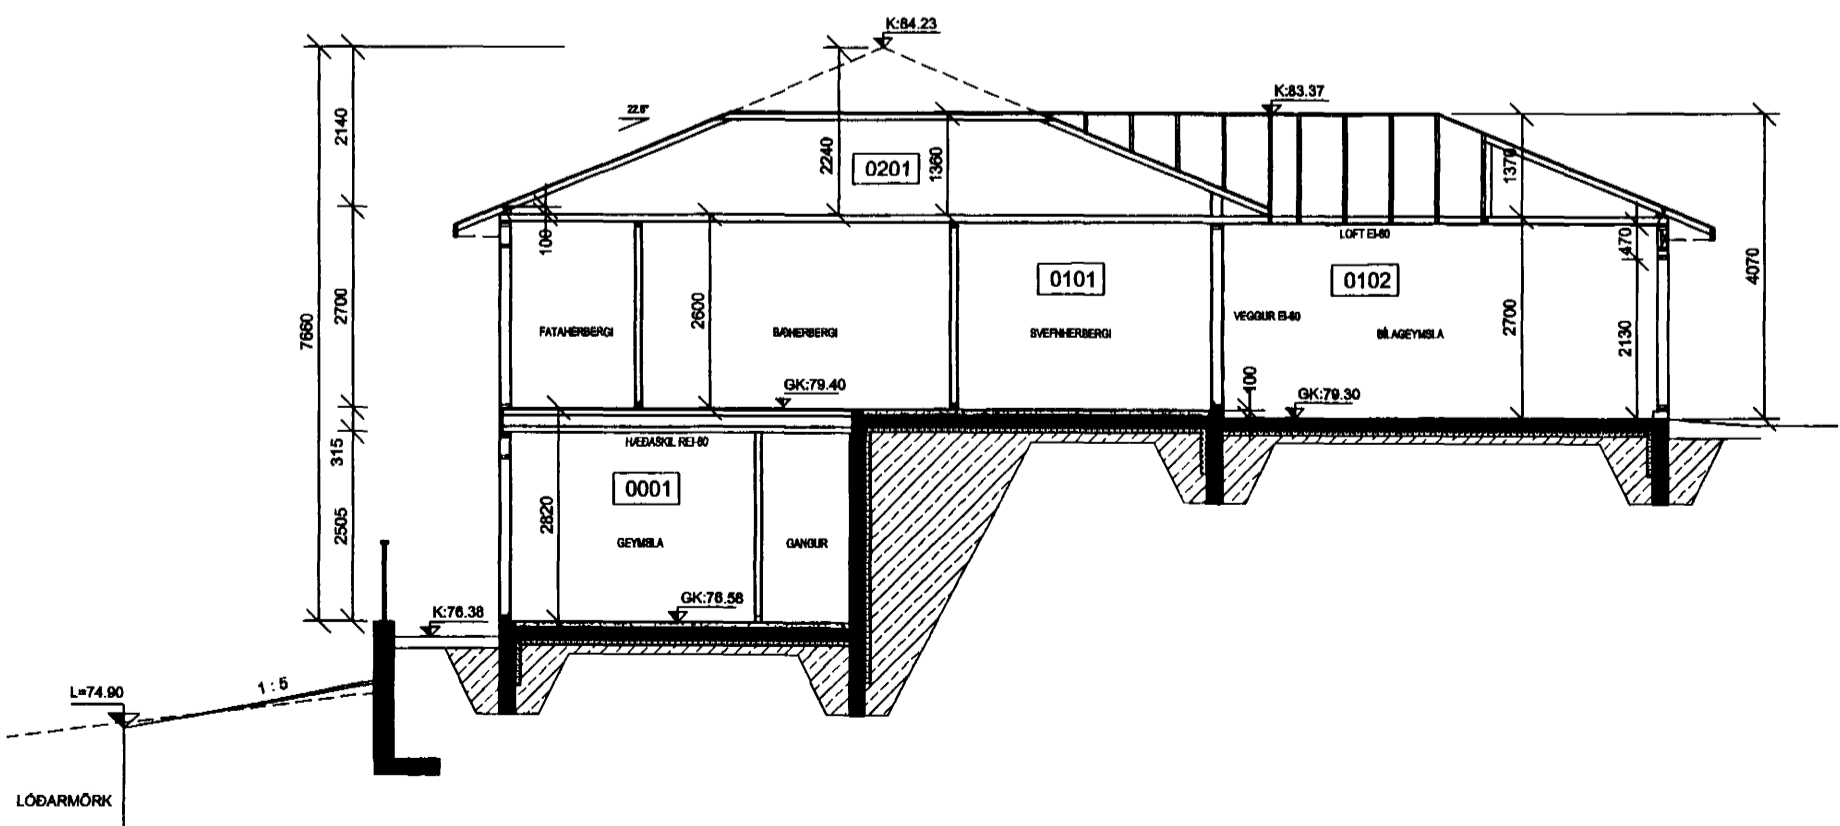

- SKÝRINGAR:
- REYKSKYNJARI
 - HANDSLÖKKVITÆKI
 - FLÓTTALEIÐ
 - BO BJÖRGUNAROP
 - LR LOFTRÆSTING
 - GN GÖLFNIDURFALL
 - K:0.00 KÓTI
 - GK:0.00 GÖLFKÓTI
 - 0101 RÝMISNÚMER

STÆRÐIR:

GAUKSÁS 25	BRÚTTÓ FLATARMÁL	BRÚTTÓ RÚMMÁL
KJALLARI	60,2 m²	169,7 m³
ÍBÚÐ	125,0 m²	331,5 m³
BÍLAGEYMSLA	36,5 m²	98,5 m³
ÞAKRÝMI		131,2 m³
SAMTALS	221,7 m²	730,9 m³

FLATARMÁL LÓÐAR ALLS 764,4 m²
NÝTINGARHLUTFALL 0,29

JÓHANNES RAFN KRISTJÁNSSON
Byggingartæknifræðingur
kt.060248 - 3119

GAUKSÁS 25 HAFNARFJÖRÐUR		VERKFRÆÐISTOFA SUBURNESJA EHF HAFNARGÖTU 58 230 KEFLAVÍK SÍMAR: 421 5036 & 421 4766 FAX: 421 1660; netfang: vs@ves.is
GRUNNMYND KJALLARA SNID		
HANNAÐ IB	TEIKNAD IB	YFIRF. BG
DAÐS. 12.09.2000	KVARDI 1:100	NR. 344-002 VS008501