
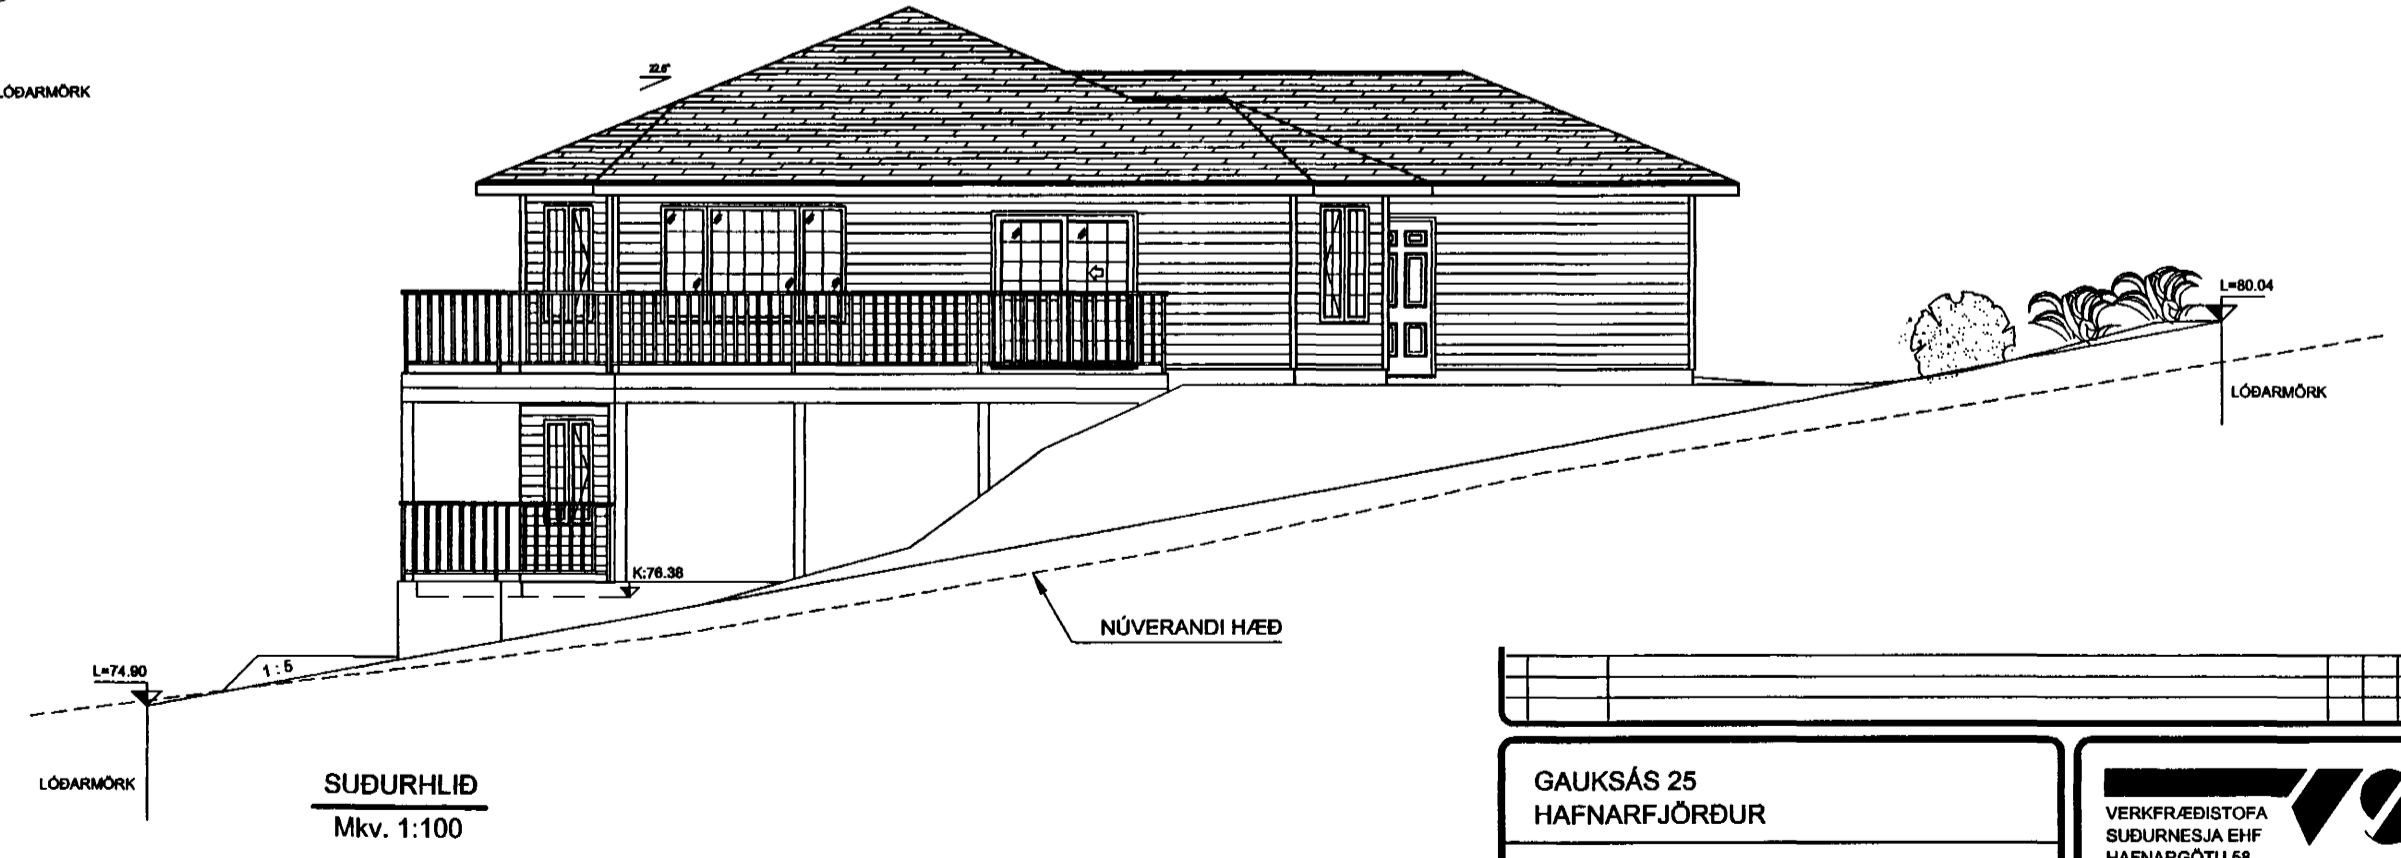
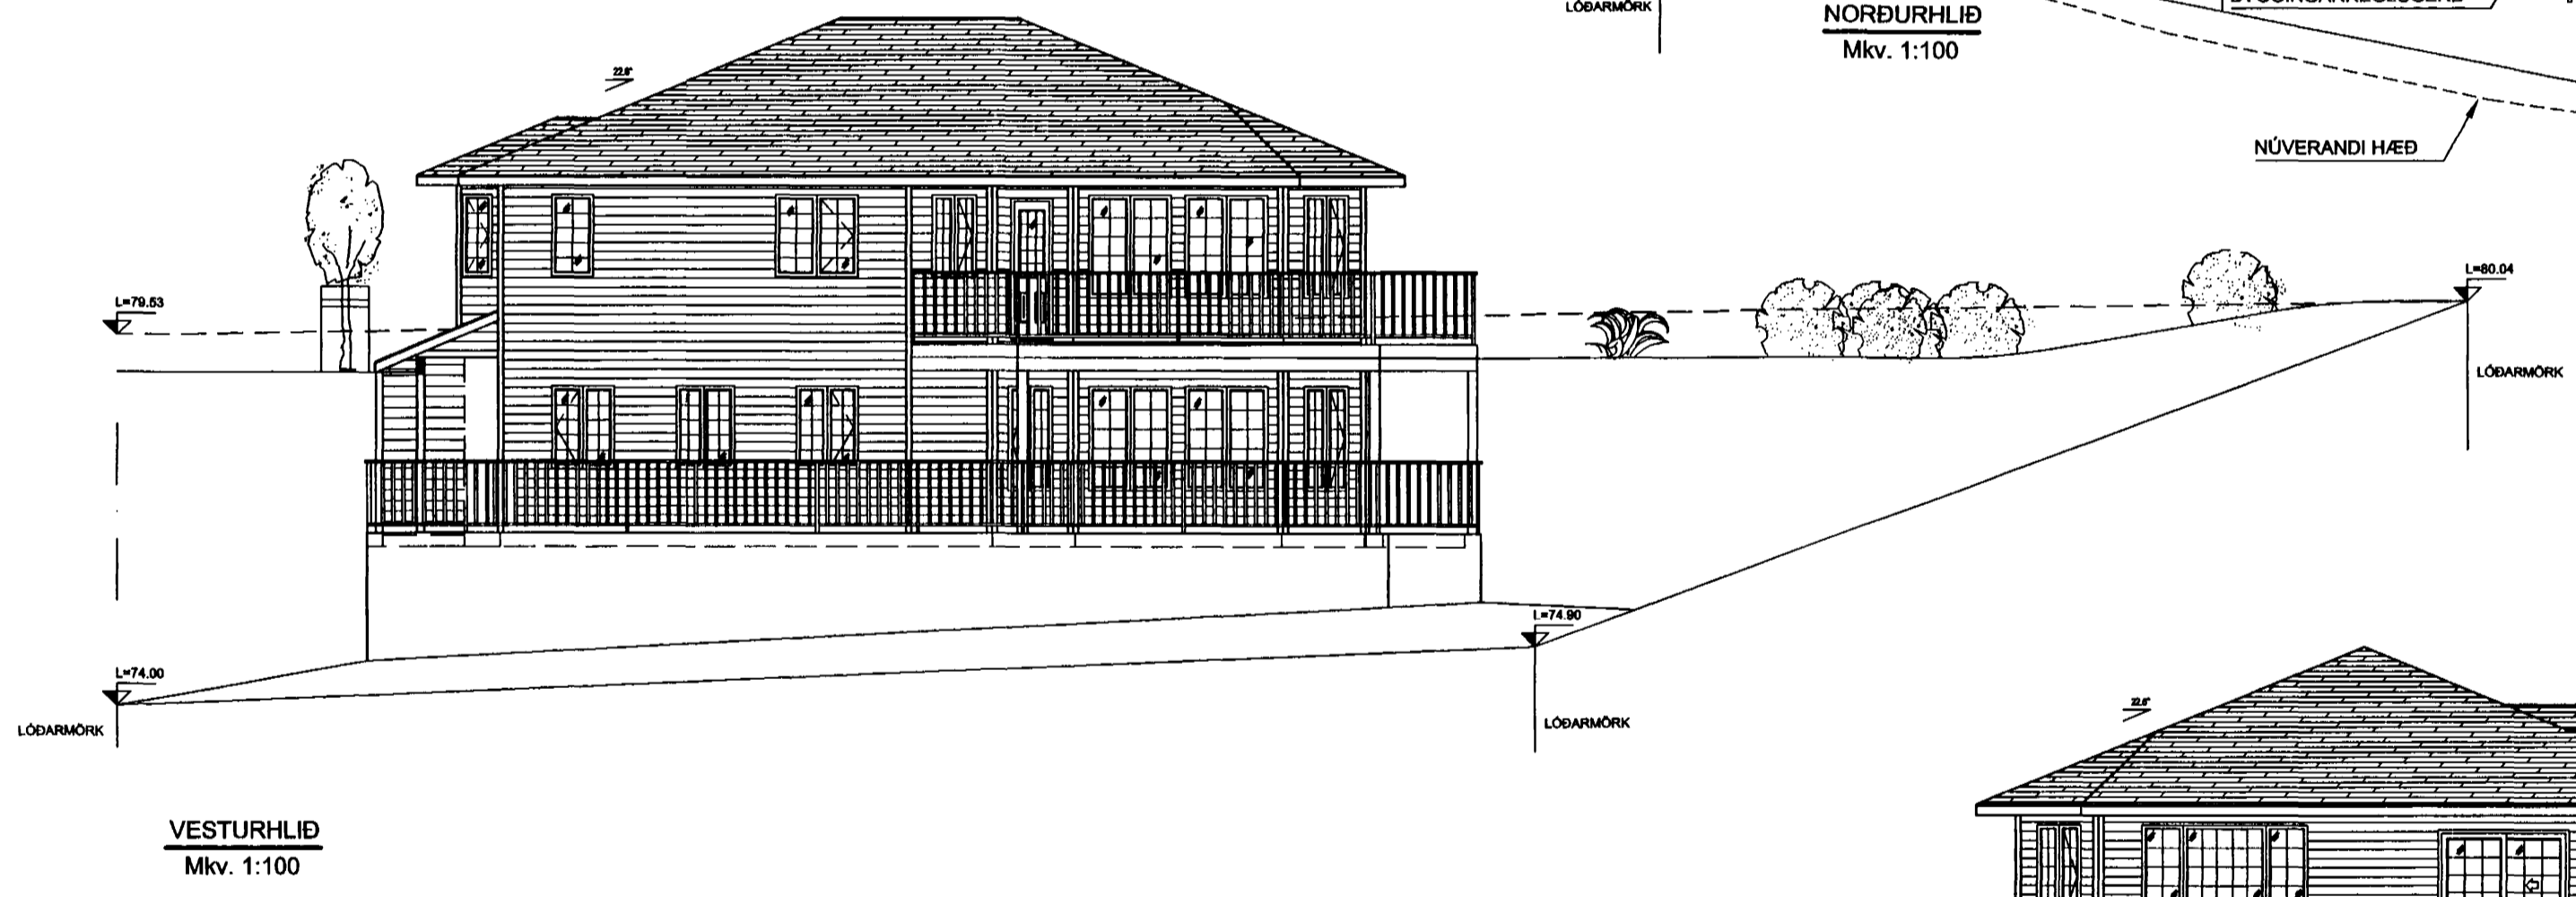
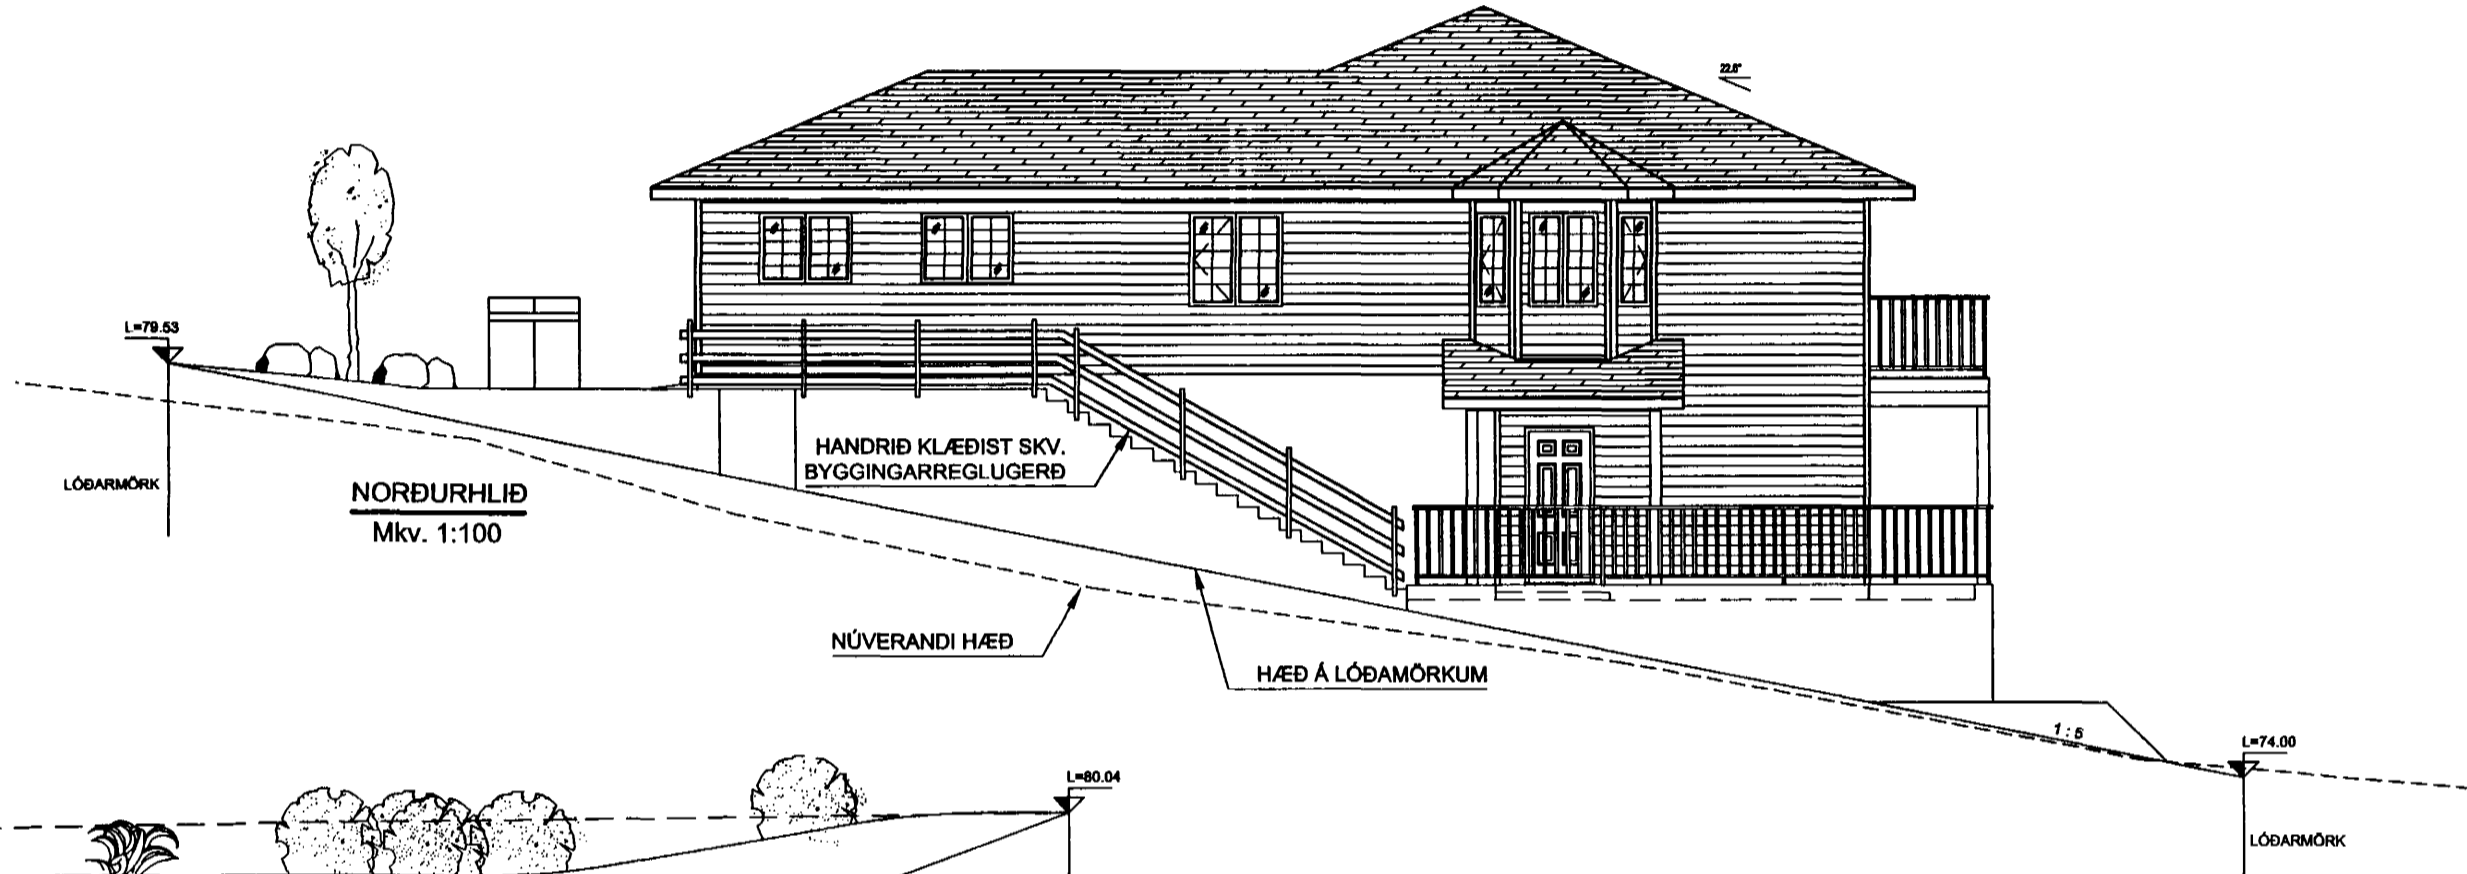


ÚTLITSMYNDIR
MKV. 1:100

Sampykki þann
15. SEPTEMBER 2003
VERKFRÆÐISTOFA
SÚÐURNESJA EHF
HAFNARGÖTU 58
330 KEFLAVÍK
SÍMAR: 421 5035 & 421 4766
FAX: 421 1660; netfang: vs@vsa.is

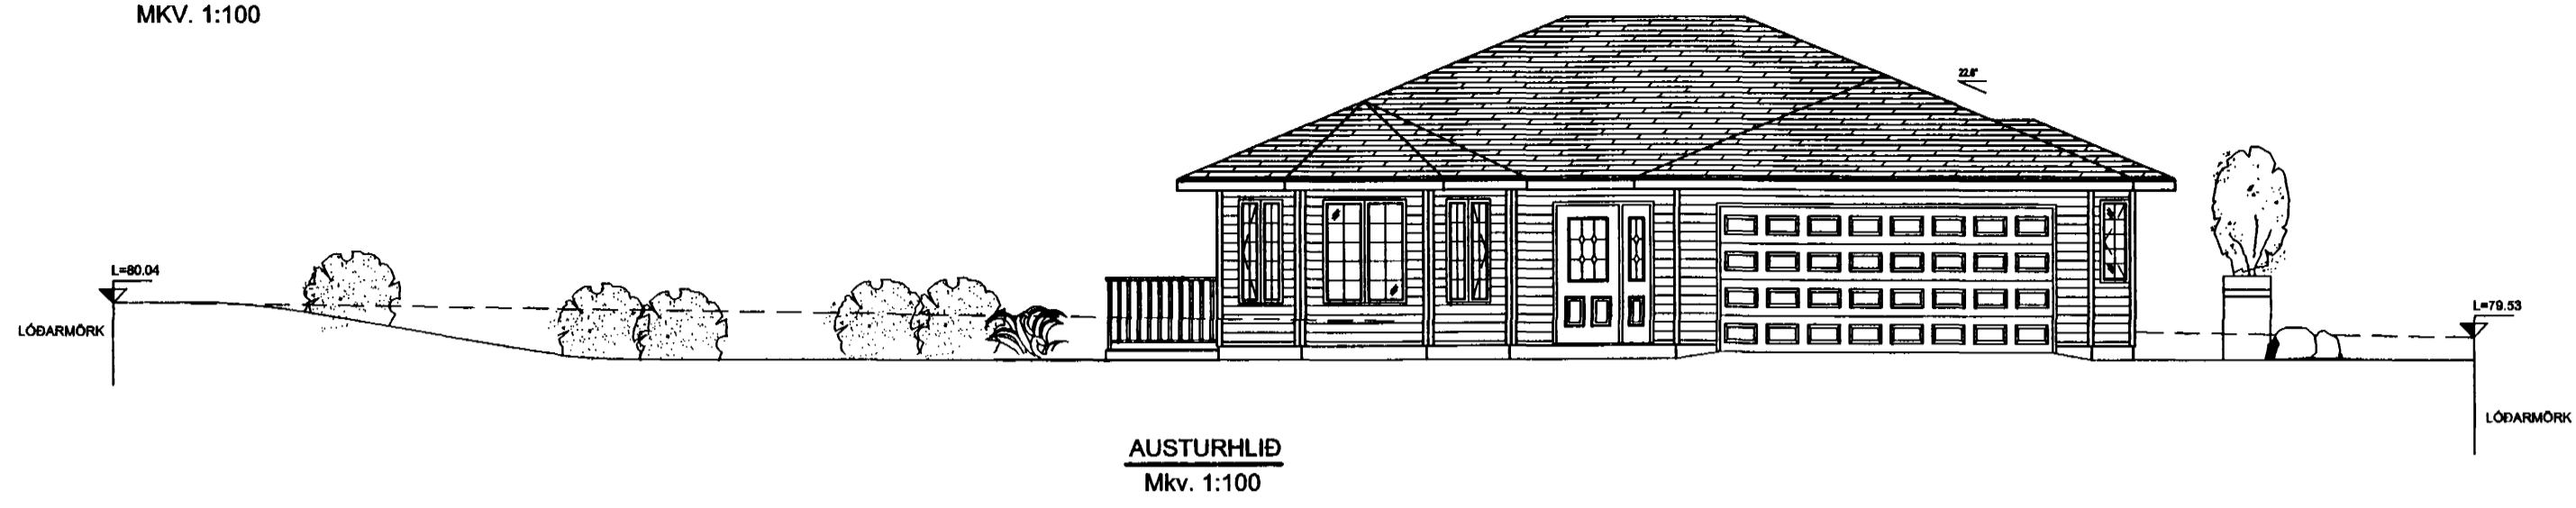

JÓHANNES RAFN KRISTJÁNSSON
Byggingartæknifræðingur
kt.060248 - 3119

GAUKSÁS 25 HAFNARFJÖRÐUR		VERKFRÆÐISTOFA SÚÐURNESJA EHF HAFNARGÖTU 58 330 KEFLAVÍK SÍMAR: 421 5035 & 421 4766 FAX: 421 1660; netfang: vs@vsa.is	
ÚTLITSMYNDIR		VERKFRÆÐISTOFA SÚÐURNESJA EHF HAFNARGÖTU 58 330 KEFLAVÍK SÍMAR: 421 5035 & 421 4766 FAX: 421 1660; netfang: vs@vsa.is	
HANNAÐ IB	TEIKNAD IB	YFIRF. BG	DAGS 12.09.2000
KVAÐER 1:100		NR. 344-003 VS008501	