



SNID  
MKV. 1:50

A  
-005/  
-006

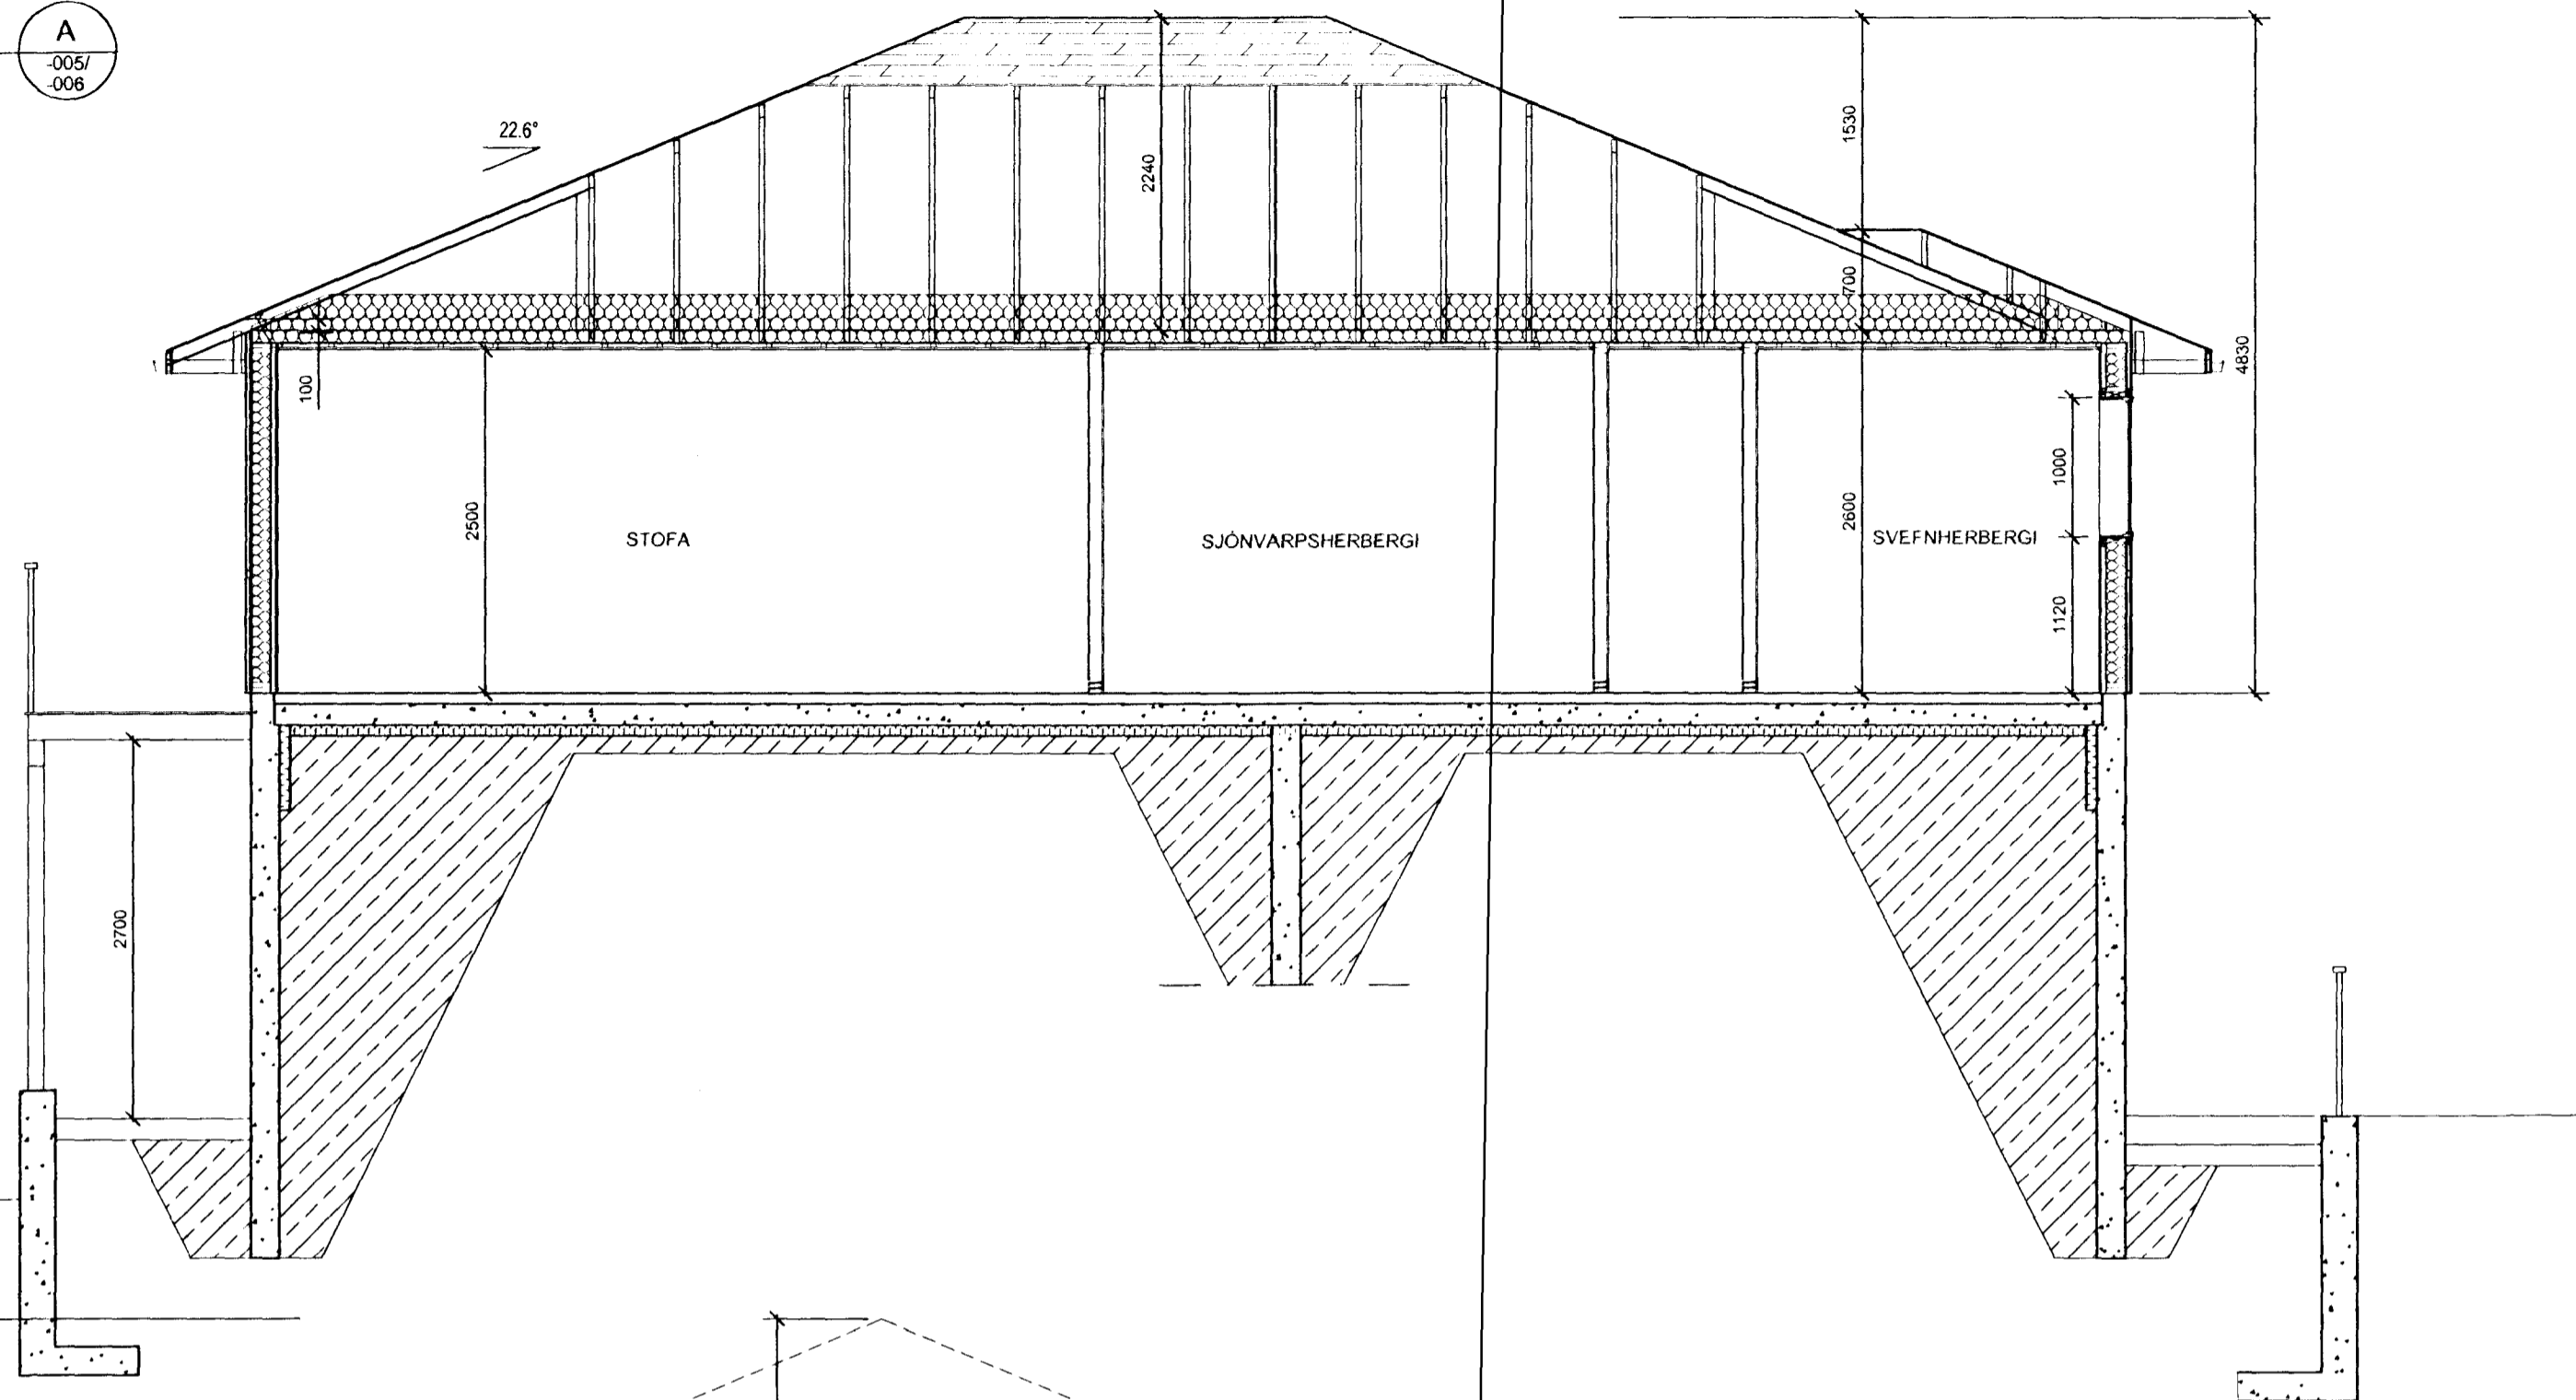

SNID  
MKV. 1:50

B  
-005/  
-006

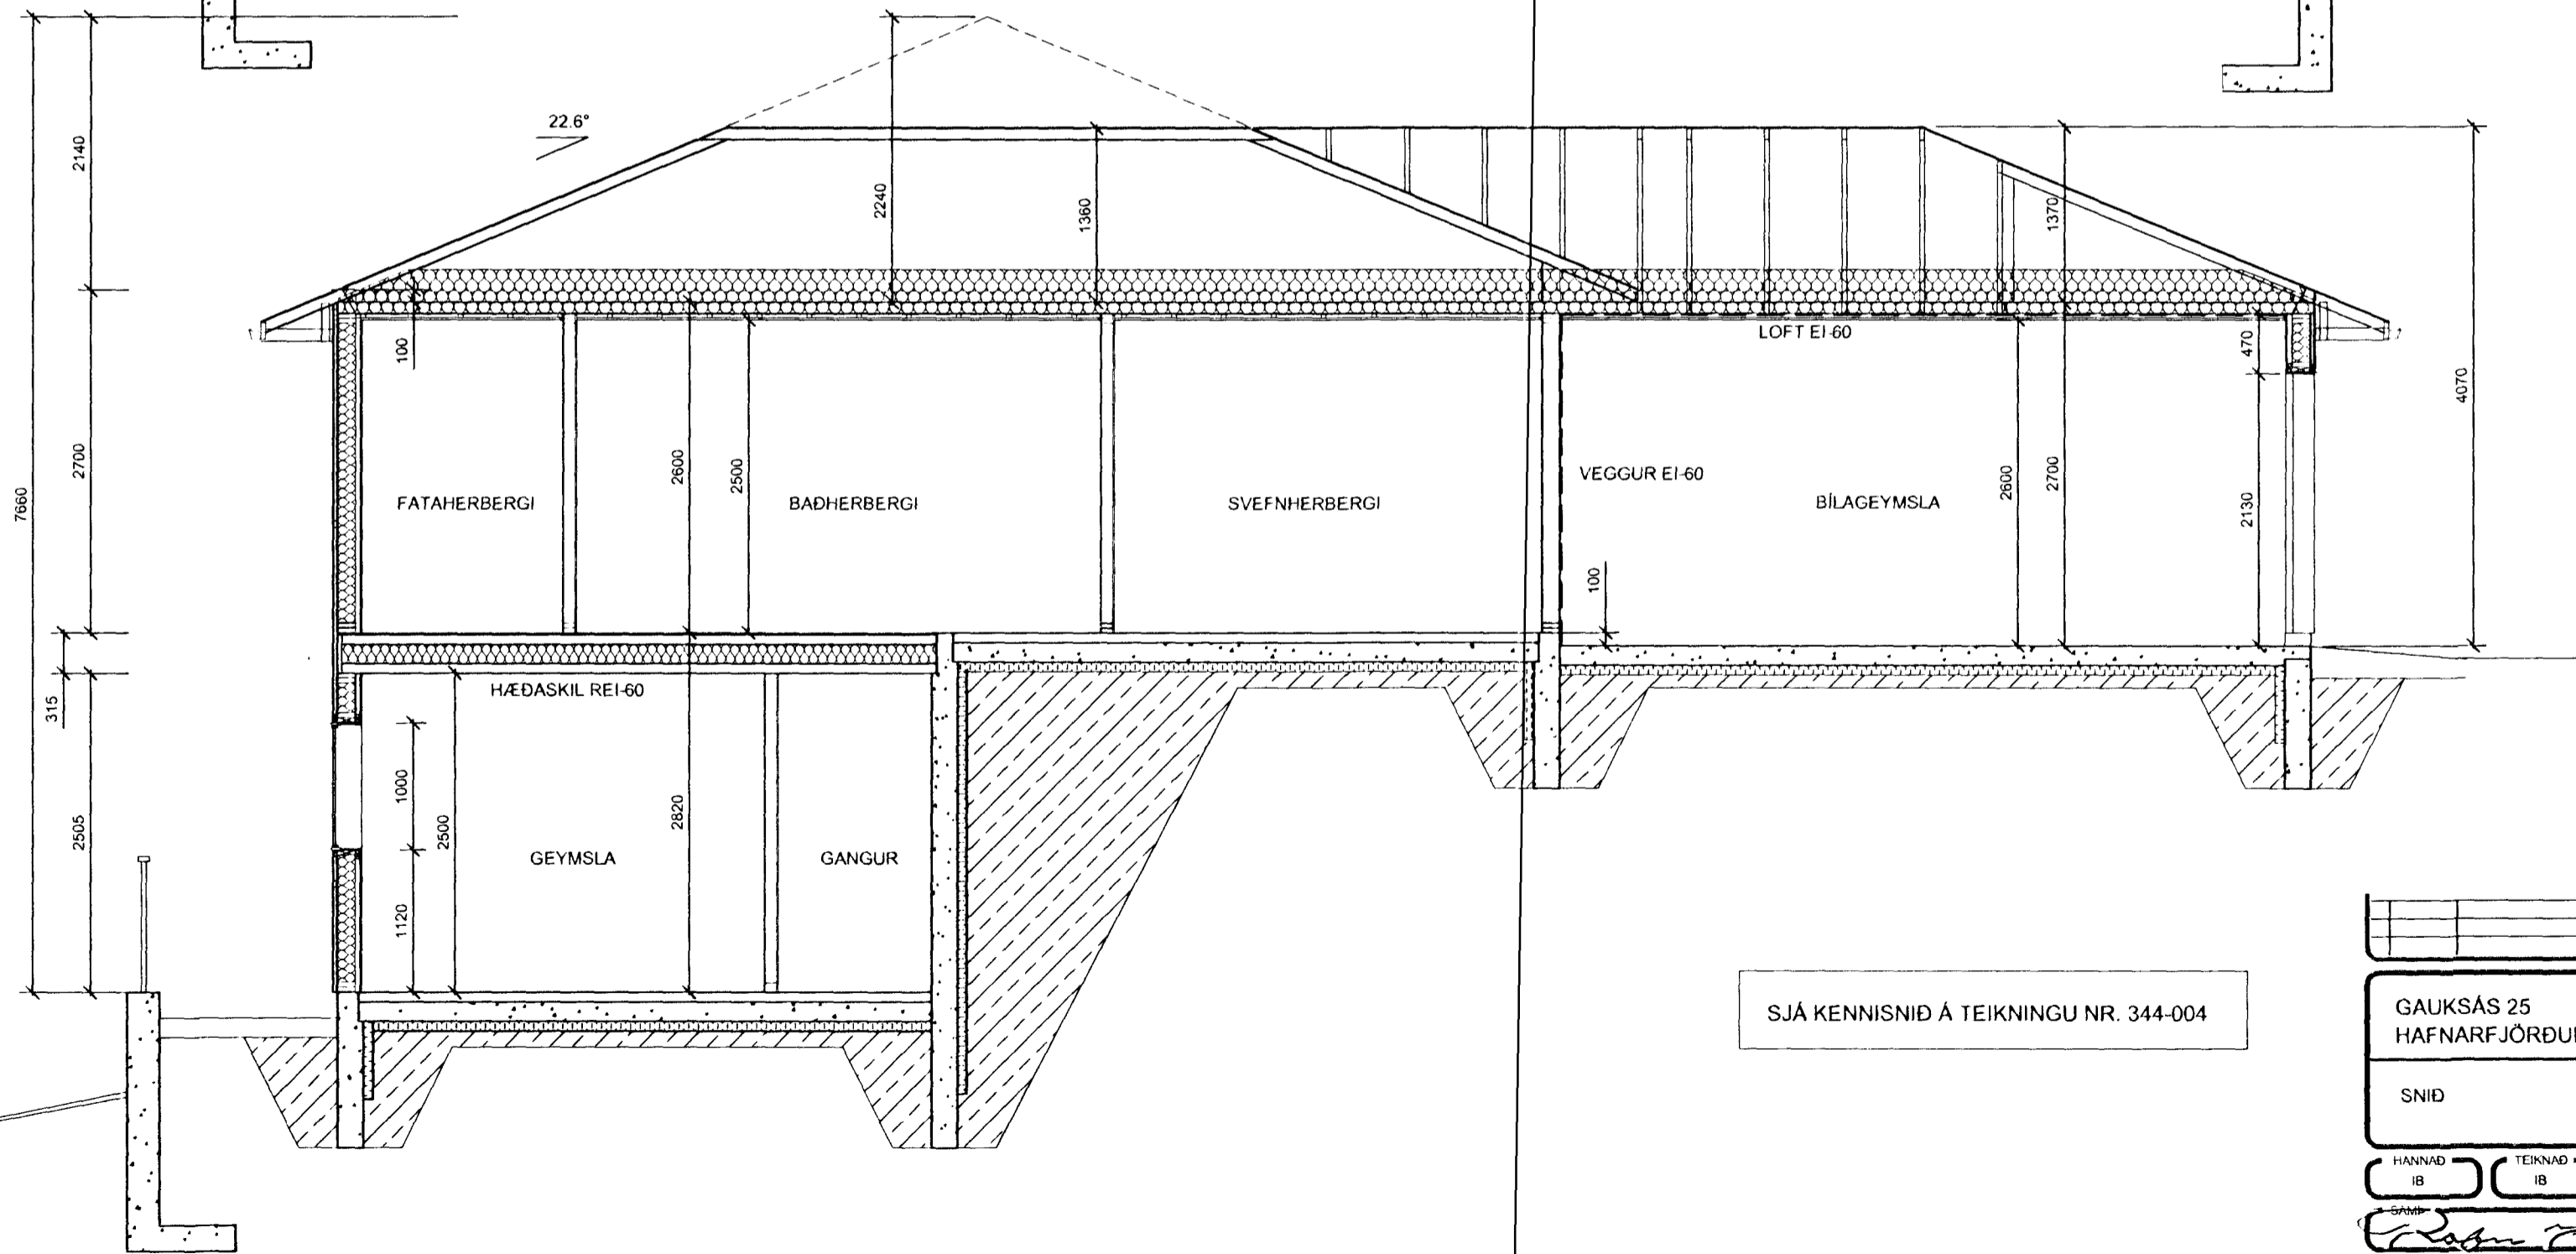

Samþykkt þann  
19 JAN. 2001  
Byggingarfulltrúi / Hafnarfirði  
F.h. Sigurbjarna Halldórsson

JÓHANNES RAFN KRISTJÁNSSON  
Byggingartæknifræðingur  
kt.060248 - 3119

SJÁ KENNISNID Á TEIKNINGU NR. 344-004

GAUKSÁS 25 HAFNARFJÖRDUR		VERKFRÆÐISTOFA SUDURNESJA EHF HAFNARGÖTU 58 230 KEFLAVÍK SÍMAR: 421 5035 & 421 4766 FAX: 421 1660. netfang: vs@vss.is	
SNID		NR	
HANNAÐ IB	TEIKNAD IB	YFIRF BG	DAGS 17.01.2001
1:50		344-007 VS008501	