
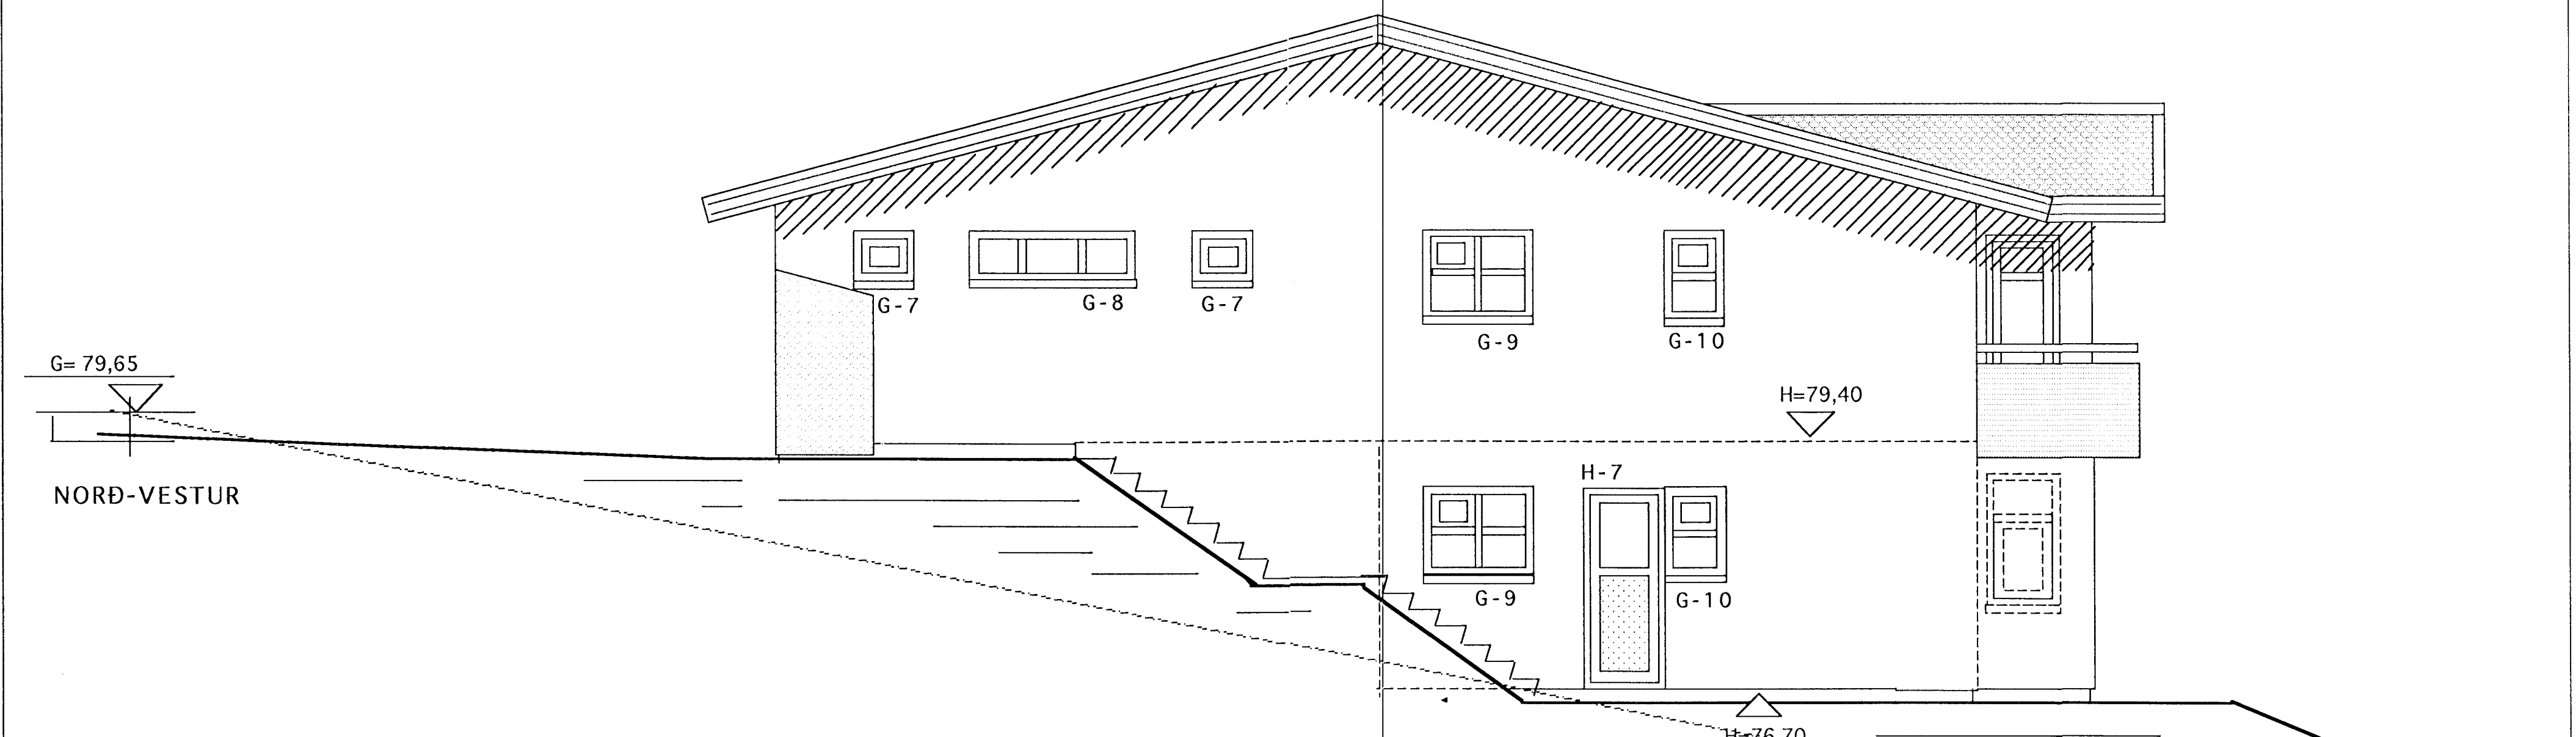



28 MAI 2002  
VG

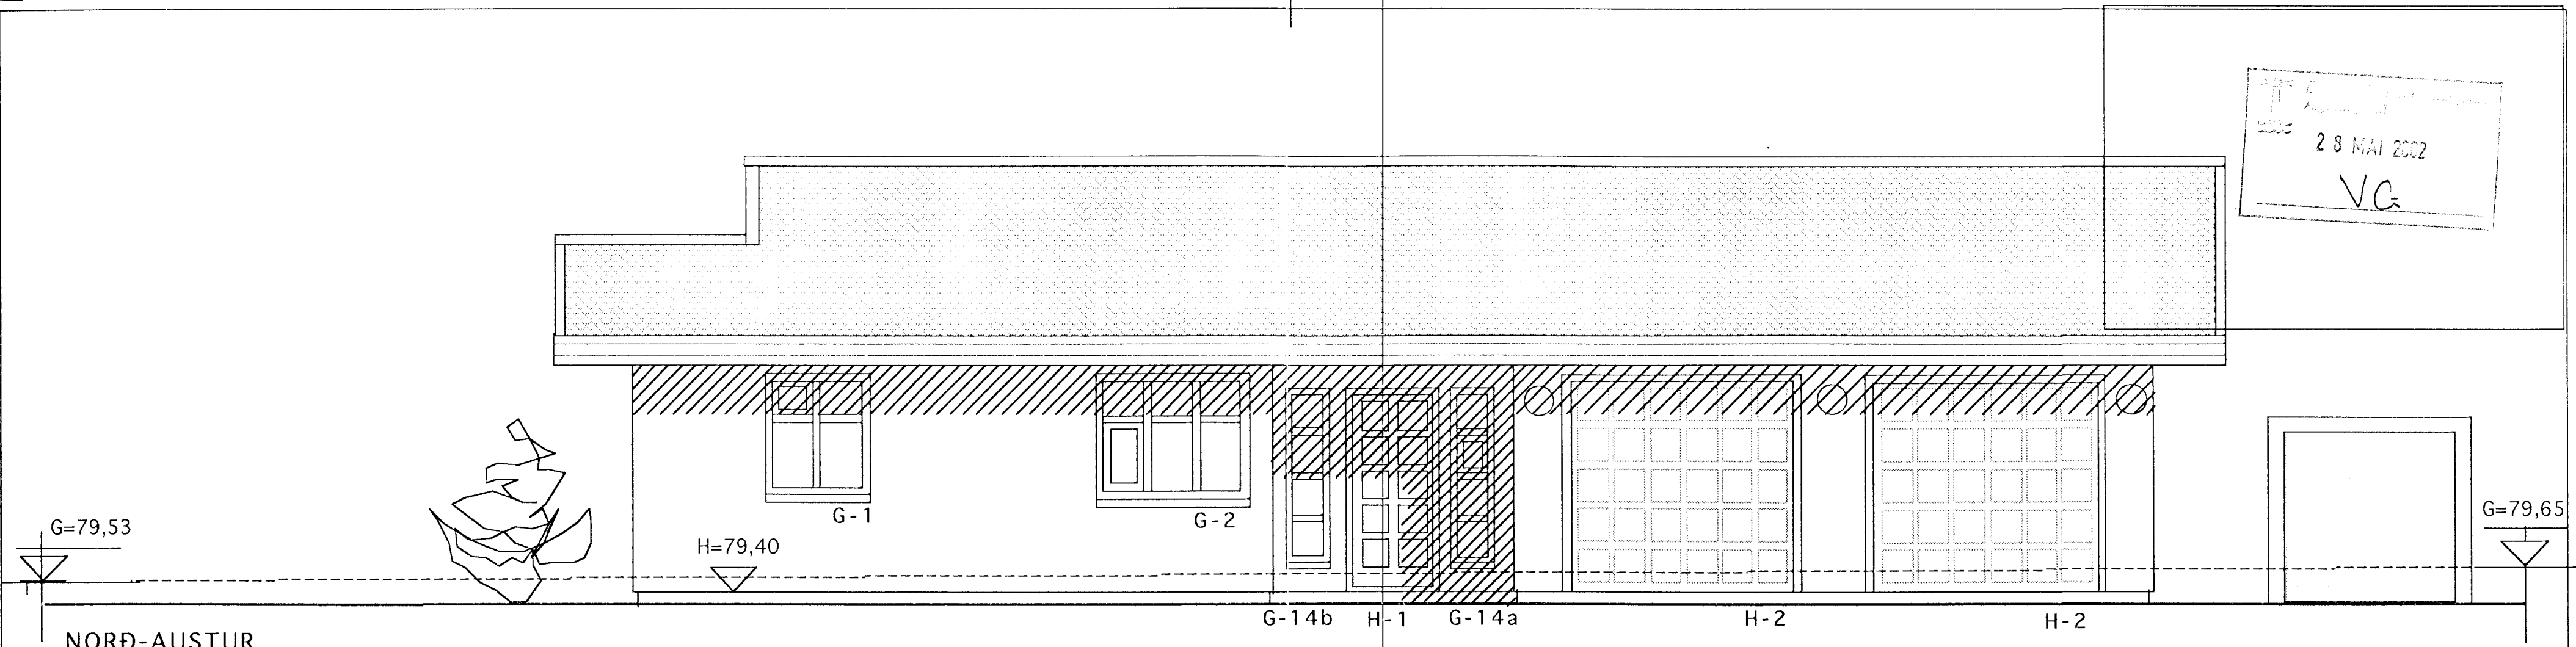

 <b>KVARDI</b>	Verkefni	GAUKSÁS 27
		HAFNARFIRÐI
	Heiti	ÚTLITSMYNDIR
kvarði	1:50	verk.nr
dags.	FEBR. 01"	dags br. FEBR. 02"
hönnun	G.G.	teikn nr
teikn	G.G.	V-10

Hringbraut 17 220 Hafnarfjörður.  
S. 555 2020 FAX 555 2021  
*Gunnar Gunnarsson*