




Bláa, Bláa, Bláa
 23 MAI 2002
 VG

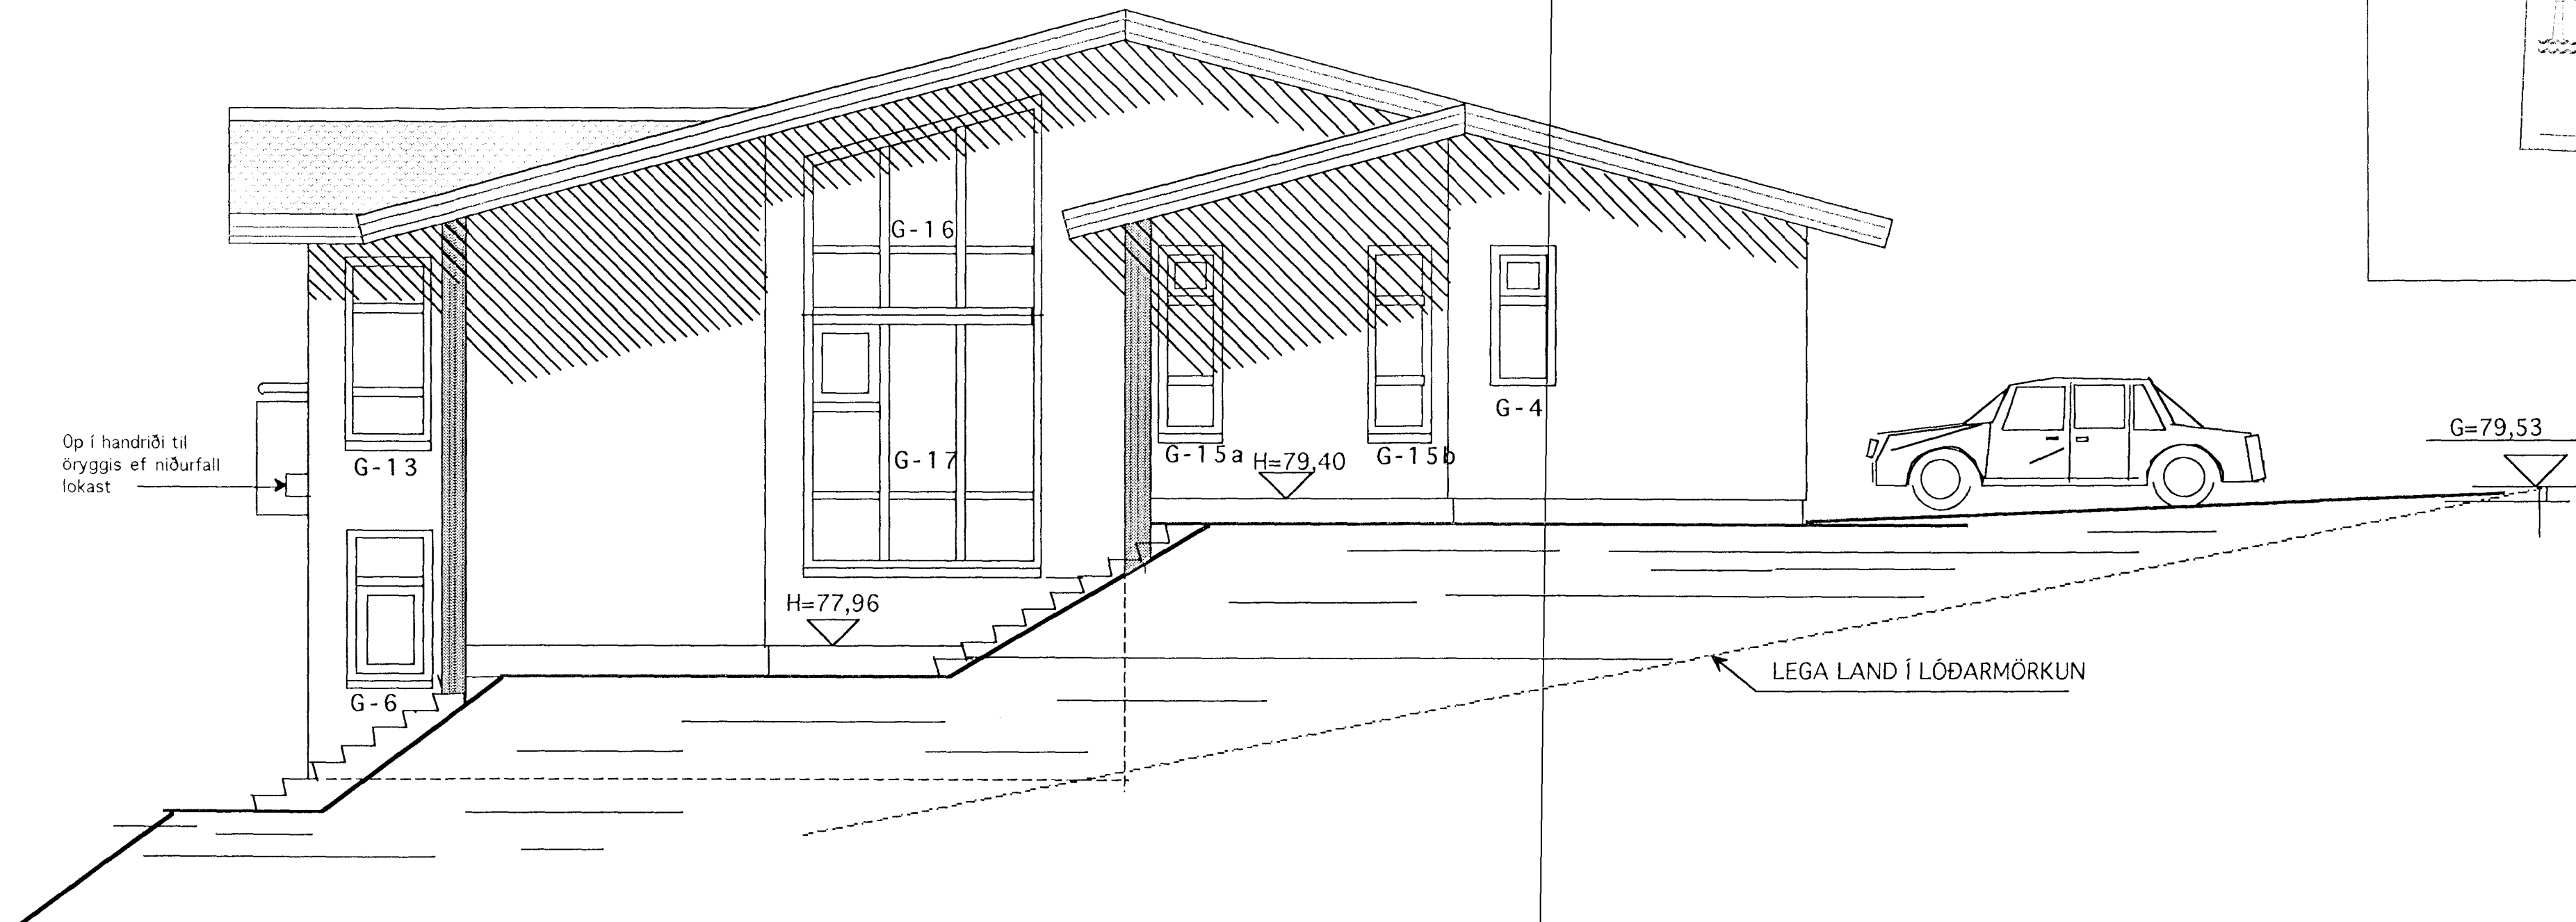

SUÐ- VESTUR

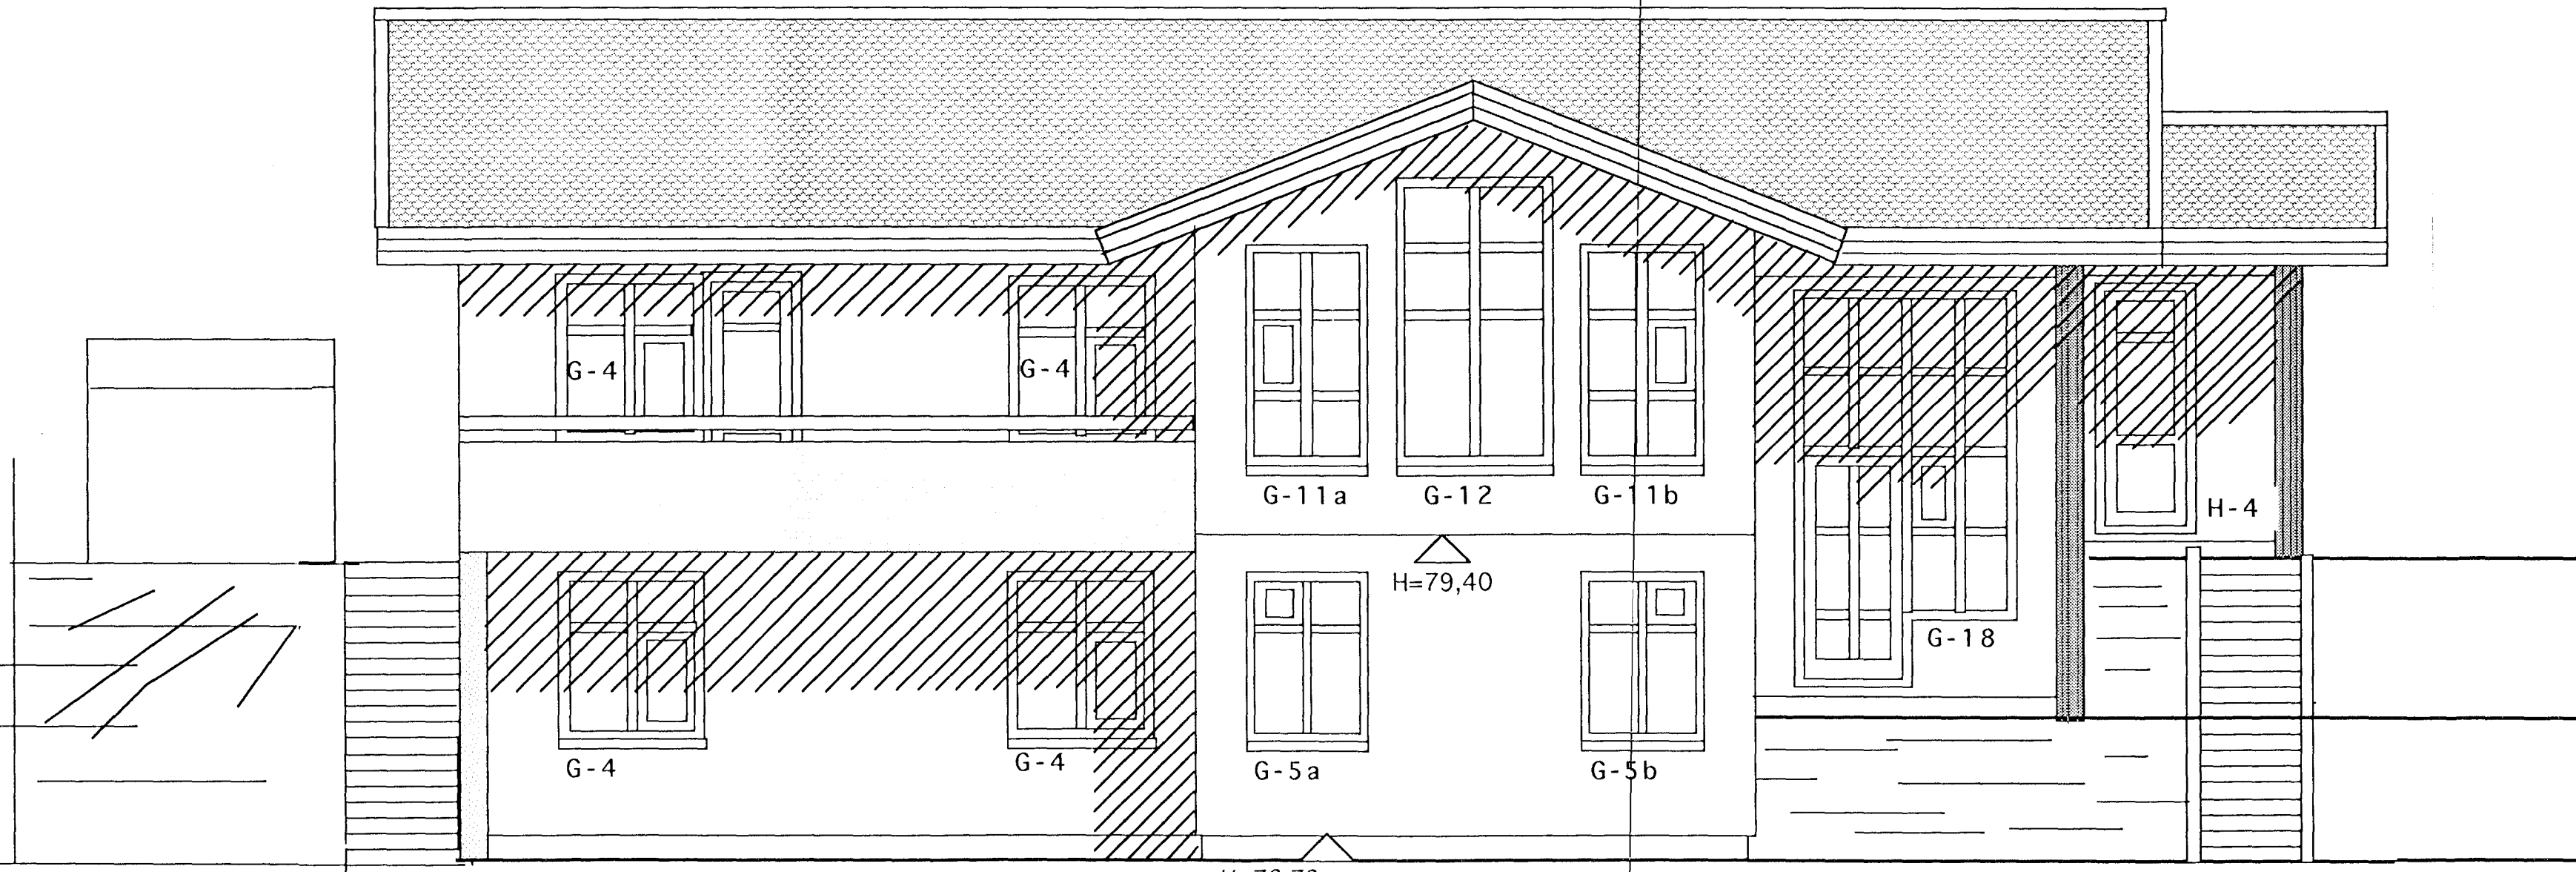

SUÐ-AUSTUR

 KVARDI	TEIKNISTOFAN	Verkefni
		GAUKSÁS 27
		HAFNARFIRÐI
		Heiti
		ÚTLITSMYNDIR
kvarði	1:50	verk.nr
dags.	FEBR. 01"	dags br.
		FEBR. 02"
hönnun	G.G.	teikn nr
teikn	G.G.	V-9

Hringbraut 17 220 Hafnarfjörður.
 S. 555.2020 FAX 555.2021