




Byggingeigningur
 Atgætt þann
 28 MAI 2002
 VG

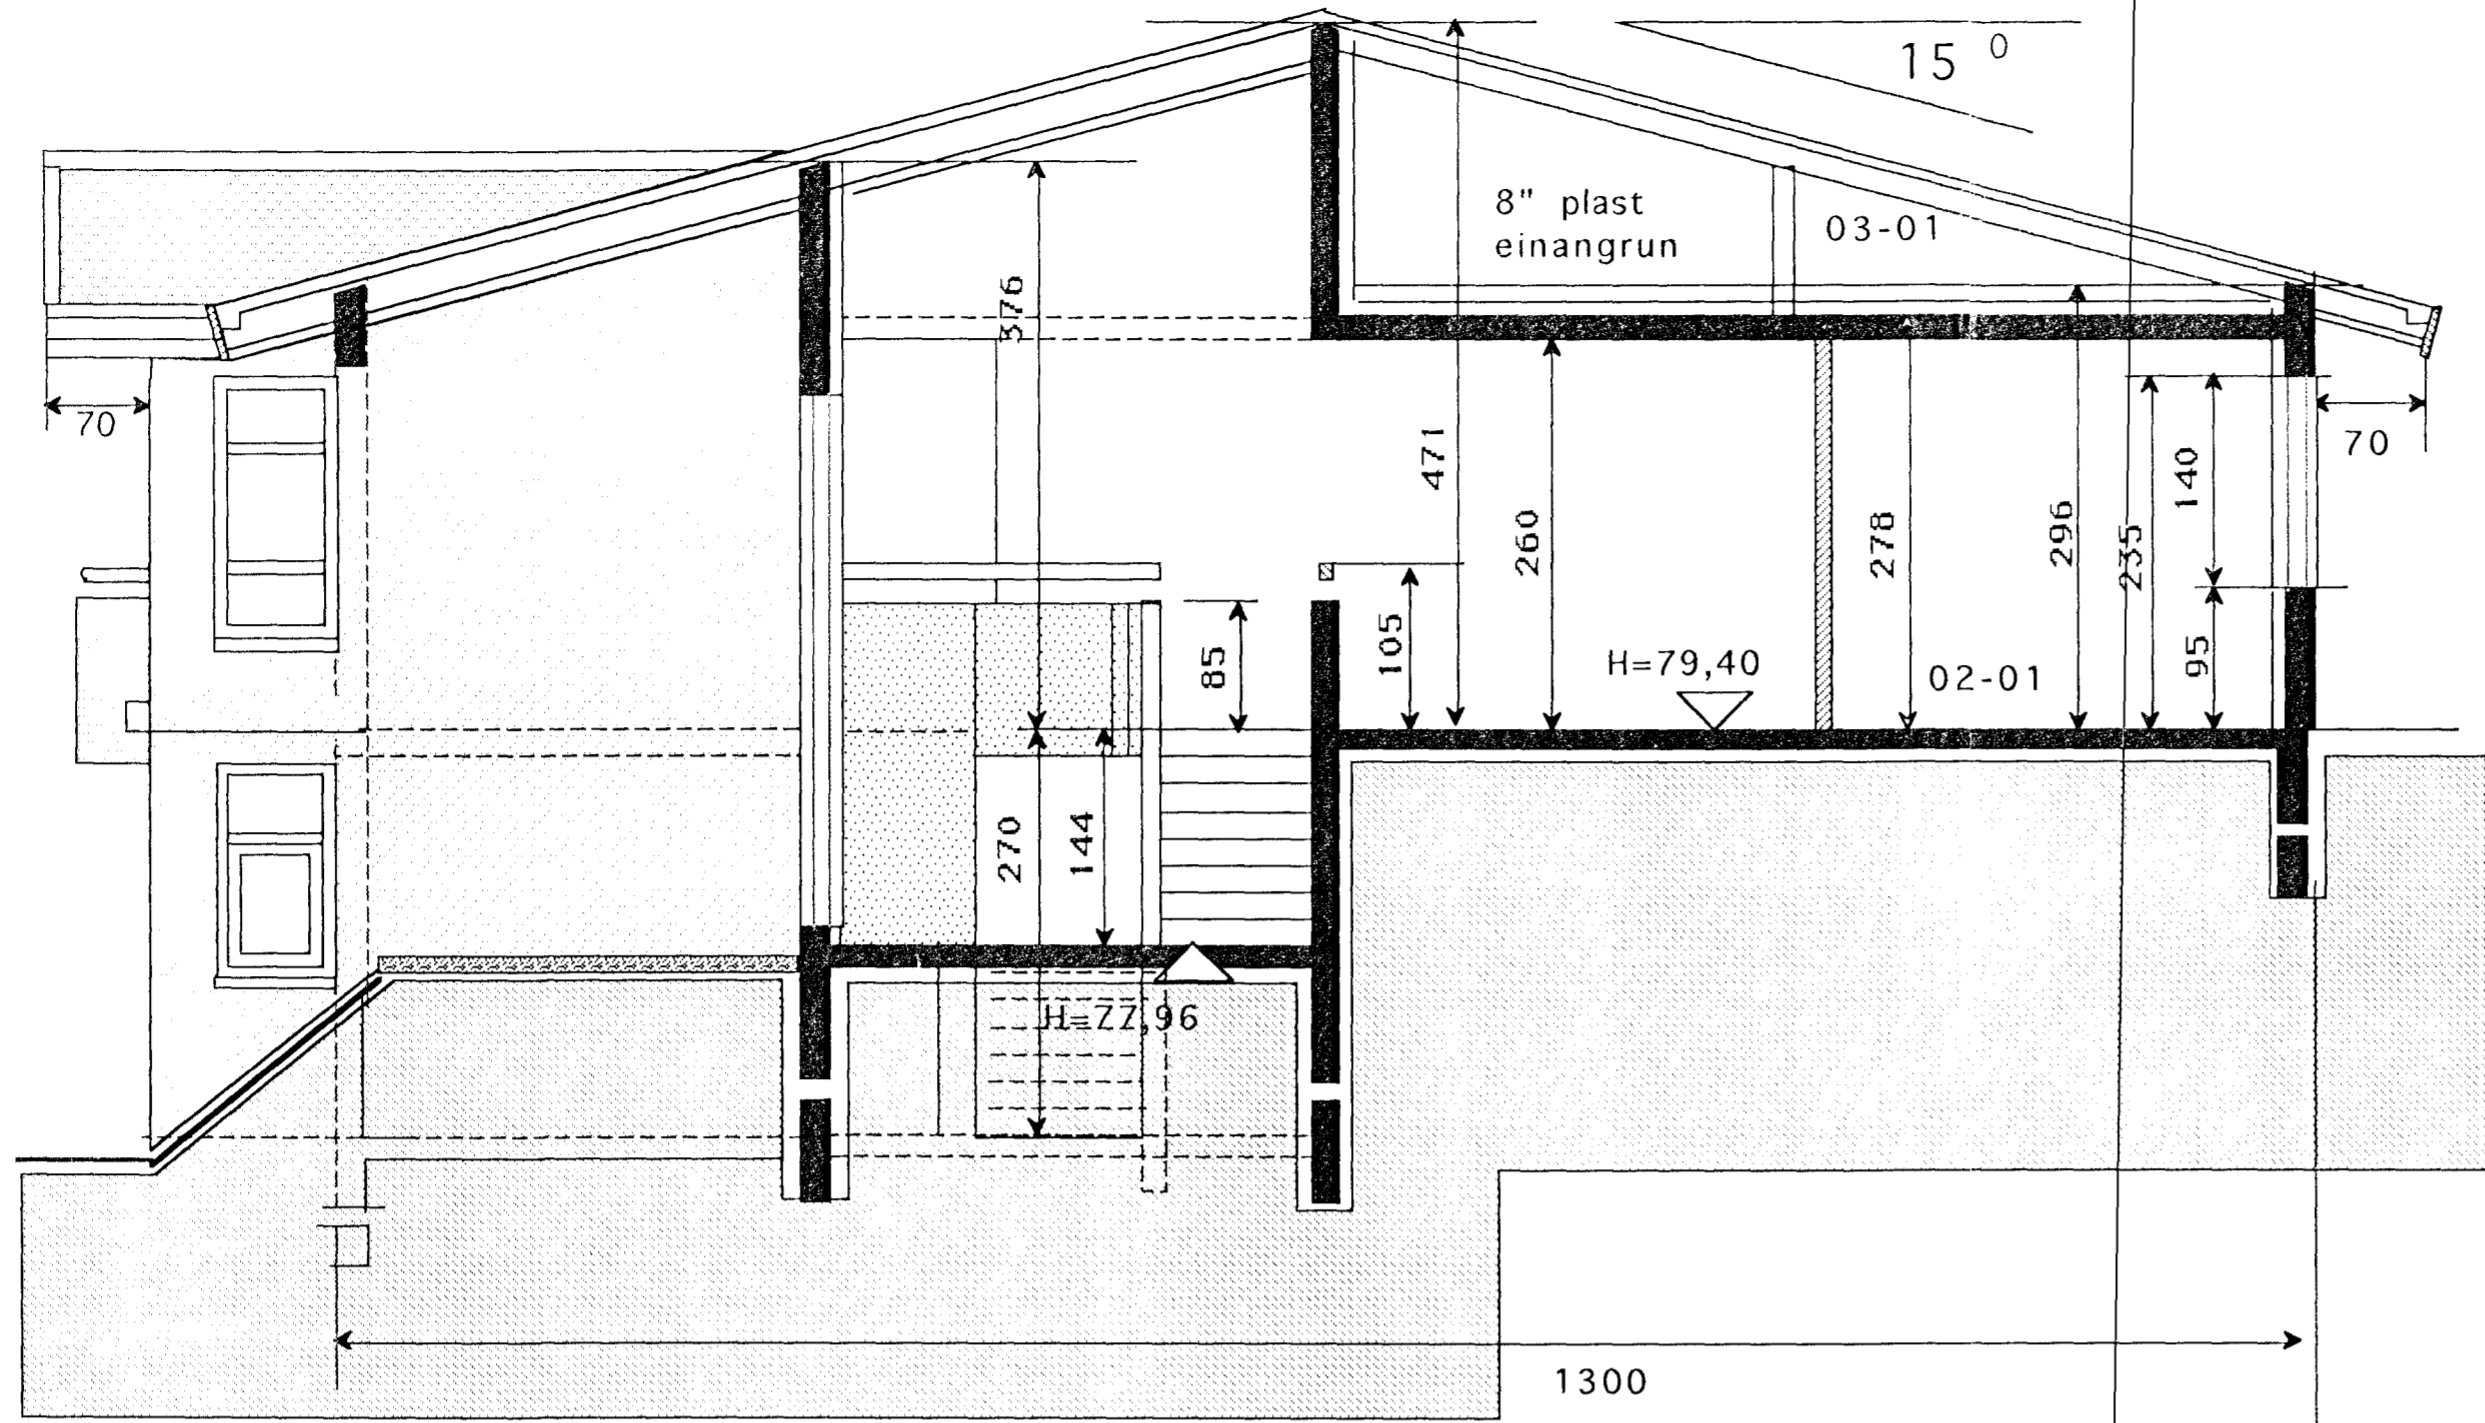

SNID B-B

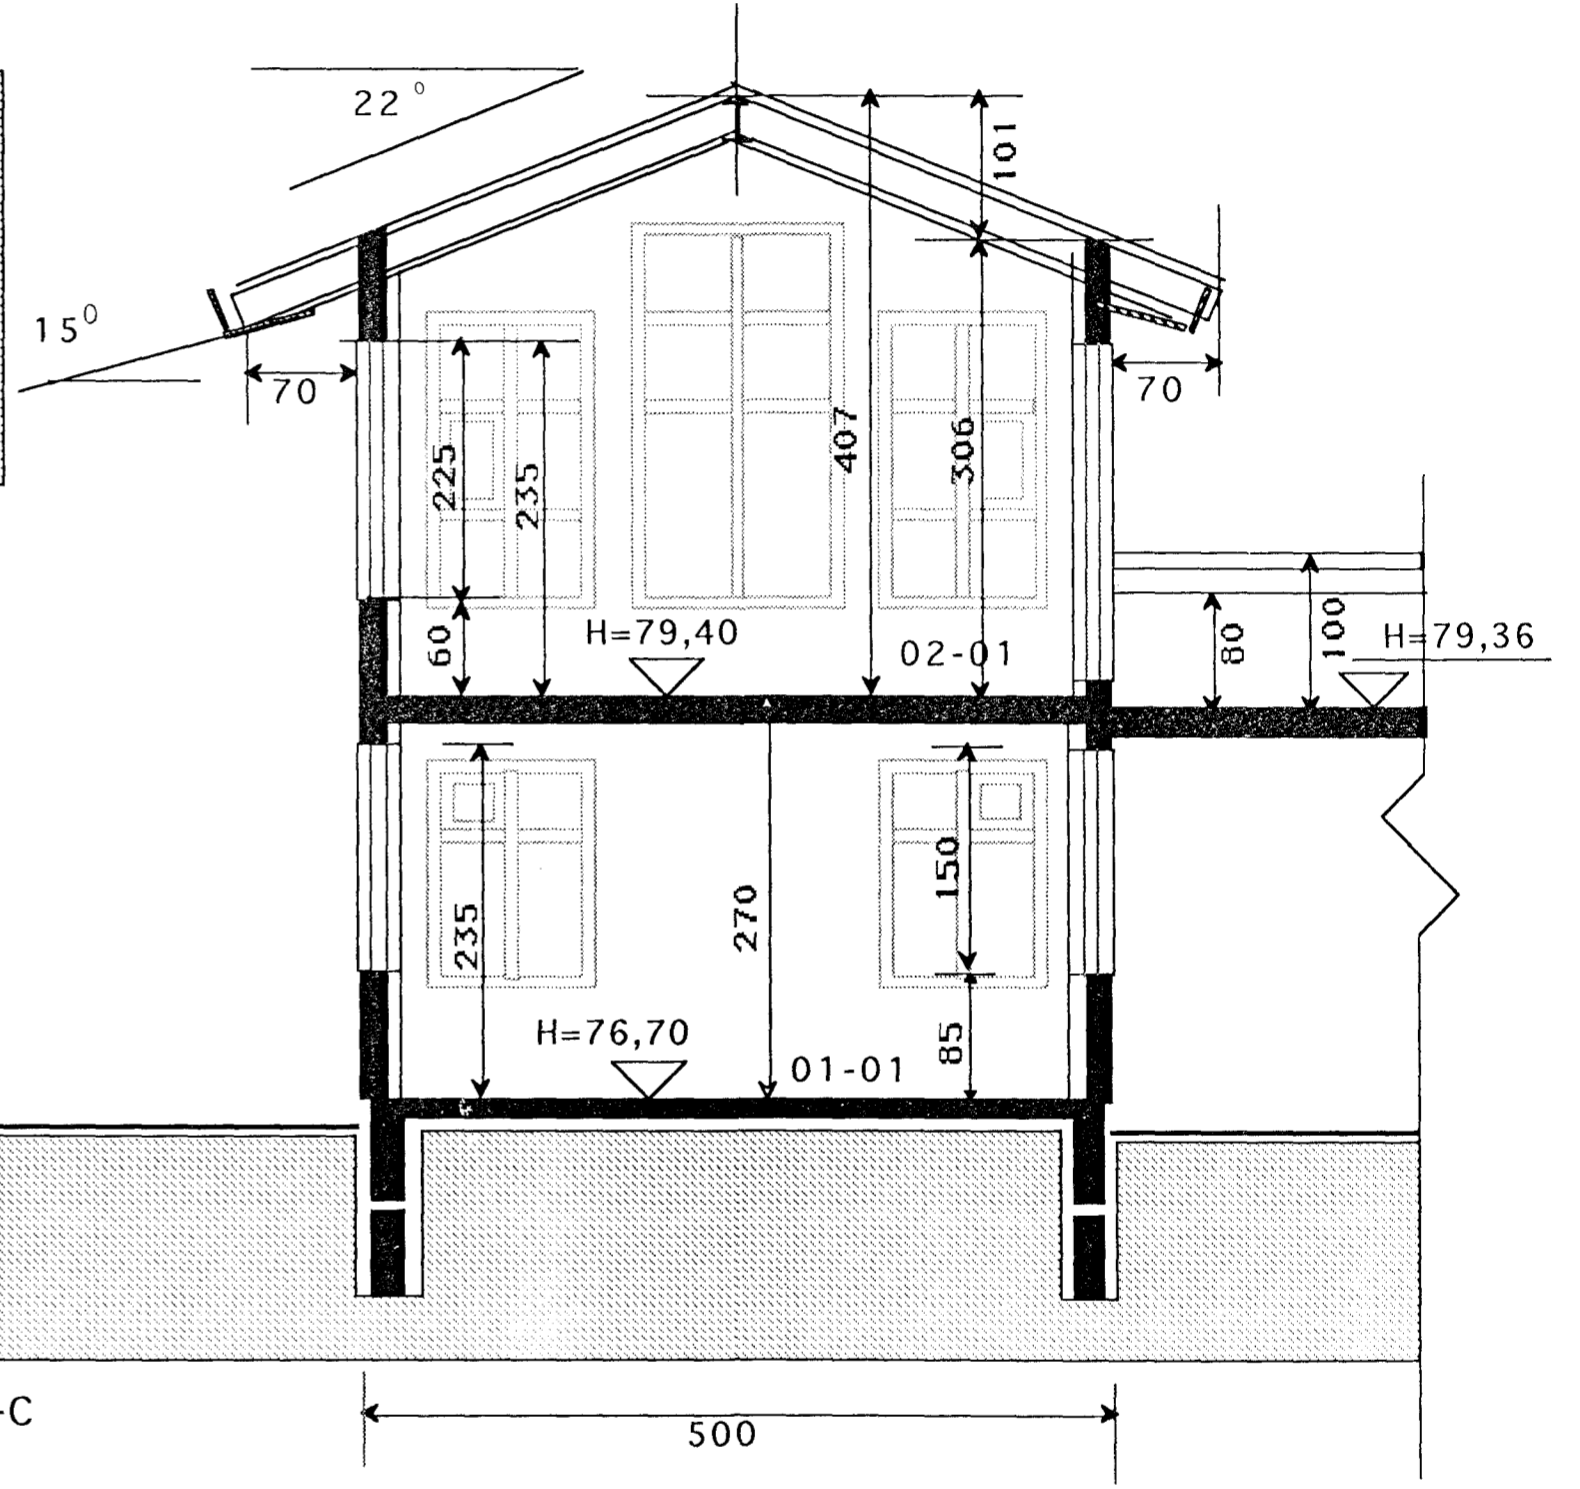

SNID C-C

 TEIKNISTOFAN	Verkefni	GAUKSÁS 27 HAFNARFIRÐI
	Heiti	SNID
kvarði	1:50	verk.nr
dags.	FEBR. 01"	dags br. FEBR. 02"
hönnun	G.G.	teikn nr
teikn	G.G.	V-3

Hringbraut 17 220 Hafnarfjörður.
 S. 555 2020 FAX 555 2021

[Handwritten signature]