



SUD- VESTUR

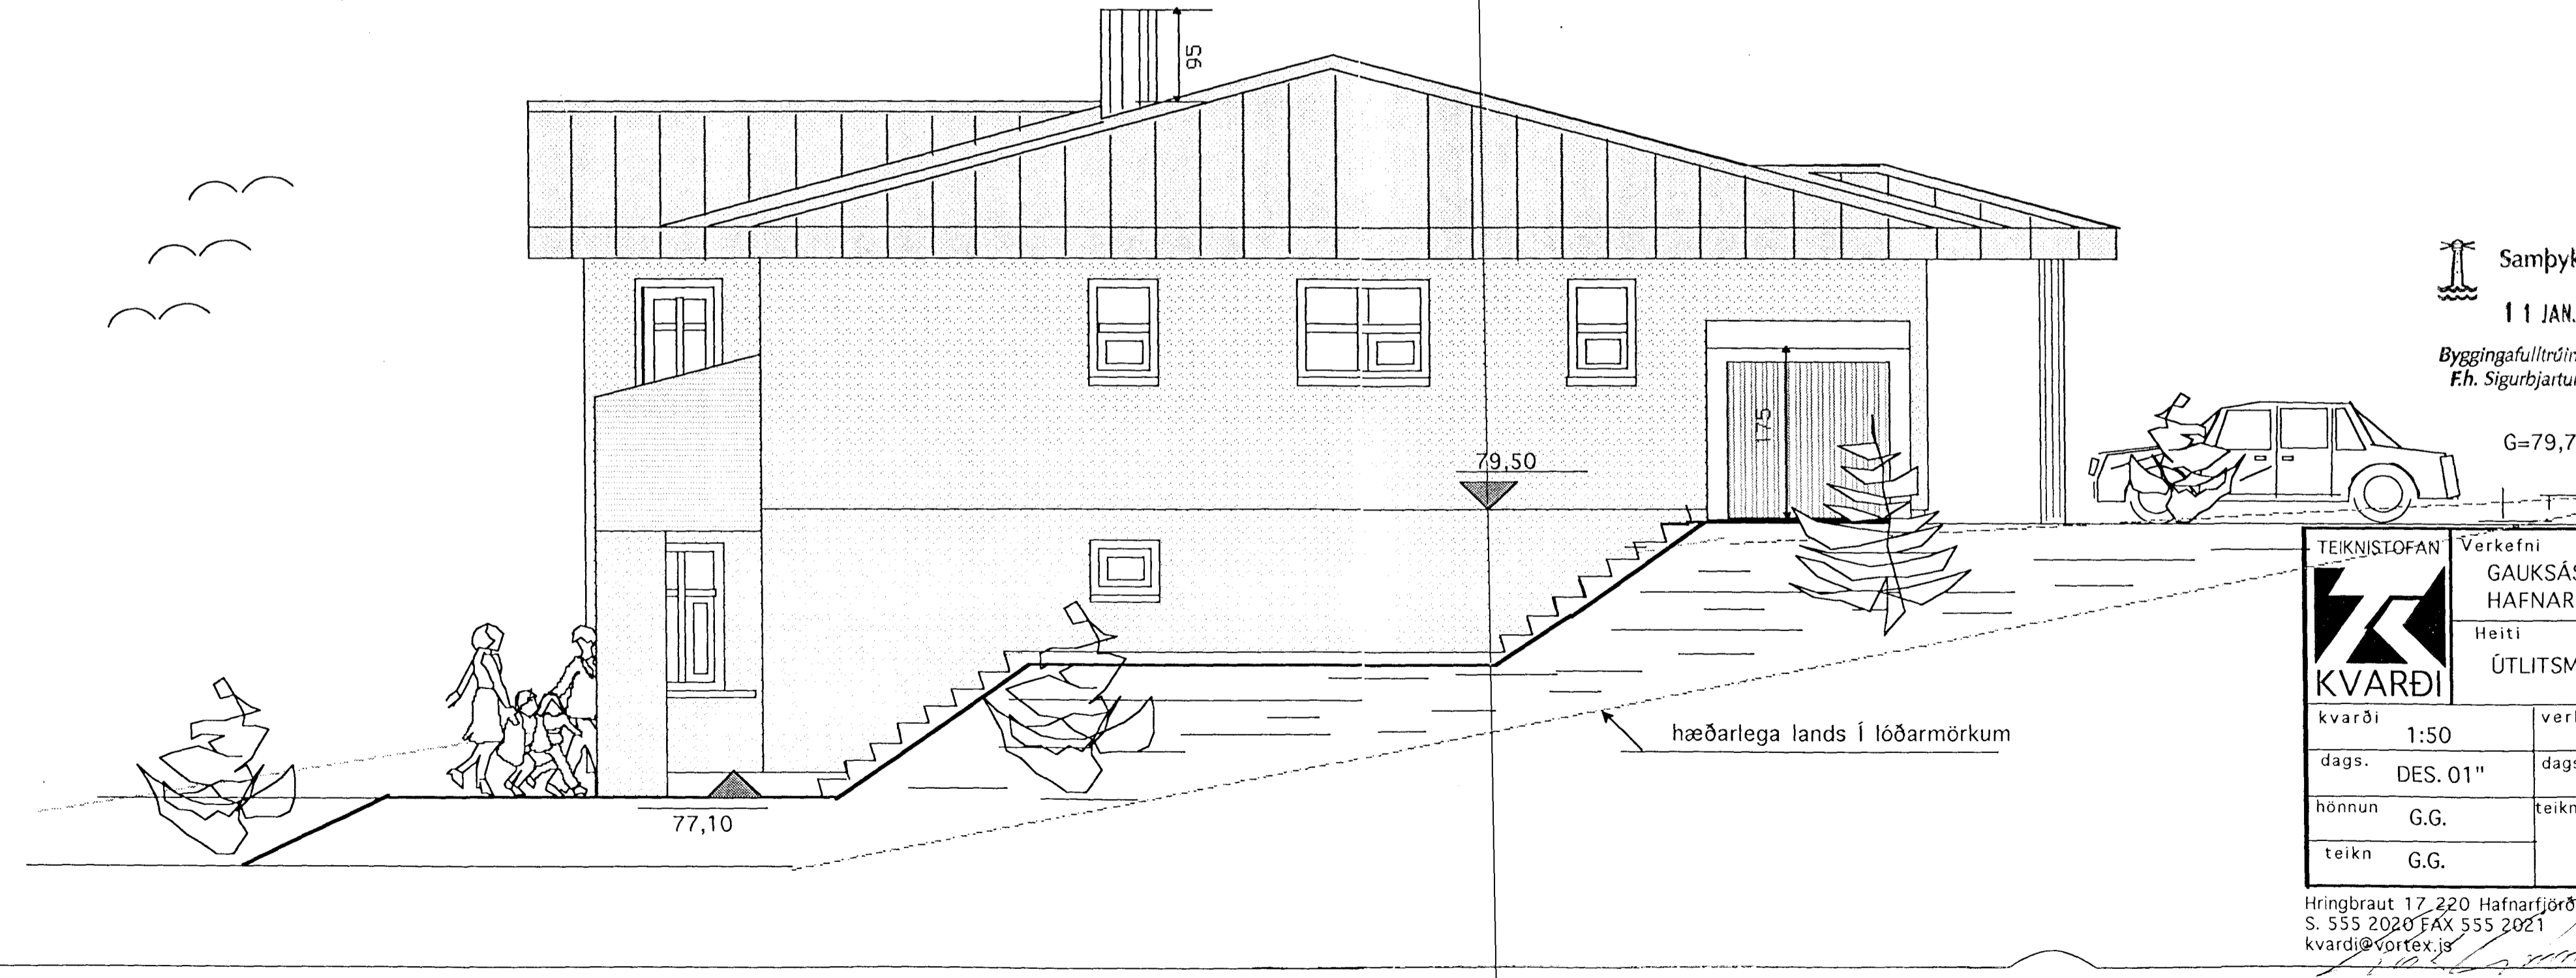

Samþykkt þang
 11 JAN. 2007
 Byggingafulltrúinn
 F.h. Sigurbjartur Halldórsson

G=79,71

hæðarlega lands í lóðarmörkum

TEIKNISTOFAN		Verkefni	
 KVARDI		GAUKSÁS 29	
		HAFNARFIRÐI	
		Heiti	
		ÚTLITSMYNDIR	
kvarði	1:50	verk.nr	
dags.	DES. 01"	dags br.	
hönnun	G.G.	teikn nr	
teikn	G.G.		A-9

Hringbraut 17 220 Hafnarfjörður.
 S. 555 2020 FAX 555 2021
 kvardi@vortex.is