


SNID A-A

ÁSÝND B

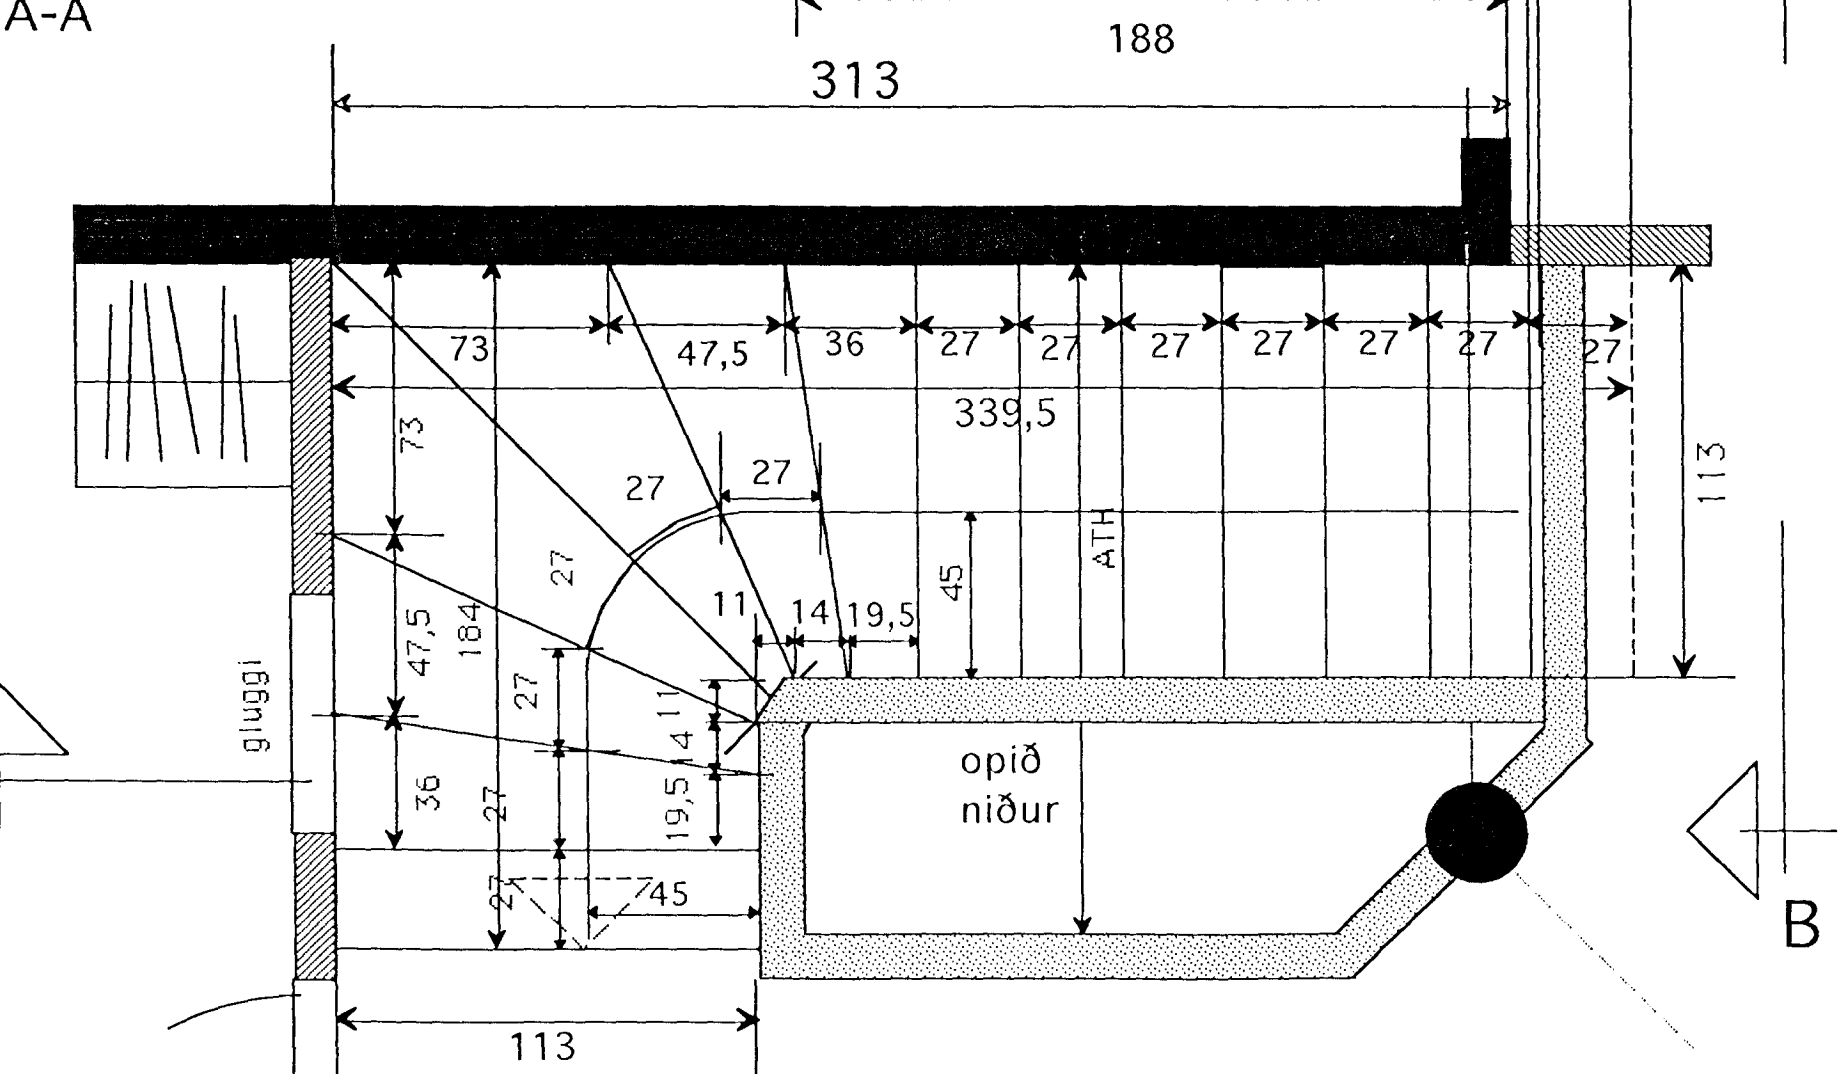

GRUNNMYND 1:20

Samþykkt þann
 11 JAN. 2002
 Byggingafulltrúinn í Hafnarfirði
 F.h. Sigurbjartur Halldórsson

	Verkefni	GAUKSÁS 29 HAFNARFIRÐI
	Heiti	STIGI
kvarði	1:20	verk.nr.
dags.	ÁGÚST. 01"	dags br..
hönnun	G.G.	teikn nr.
teikn	G.G.	V-7

Hringbraut 17, 220 Hafnarfjörður.
 S. 555 2020 FAX 555 20217
 kvardi@vortex.is