


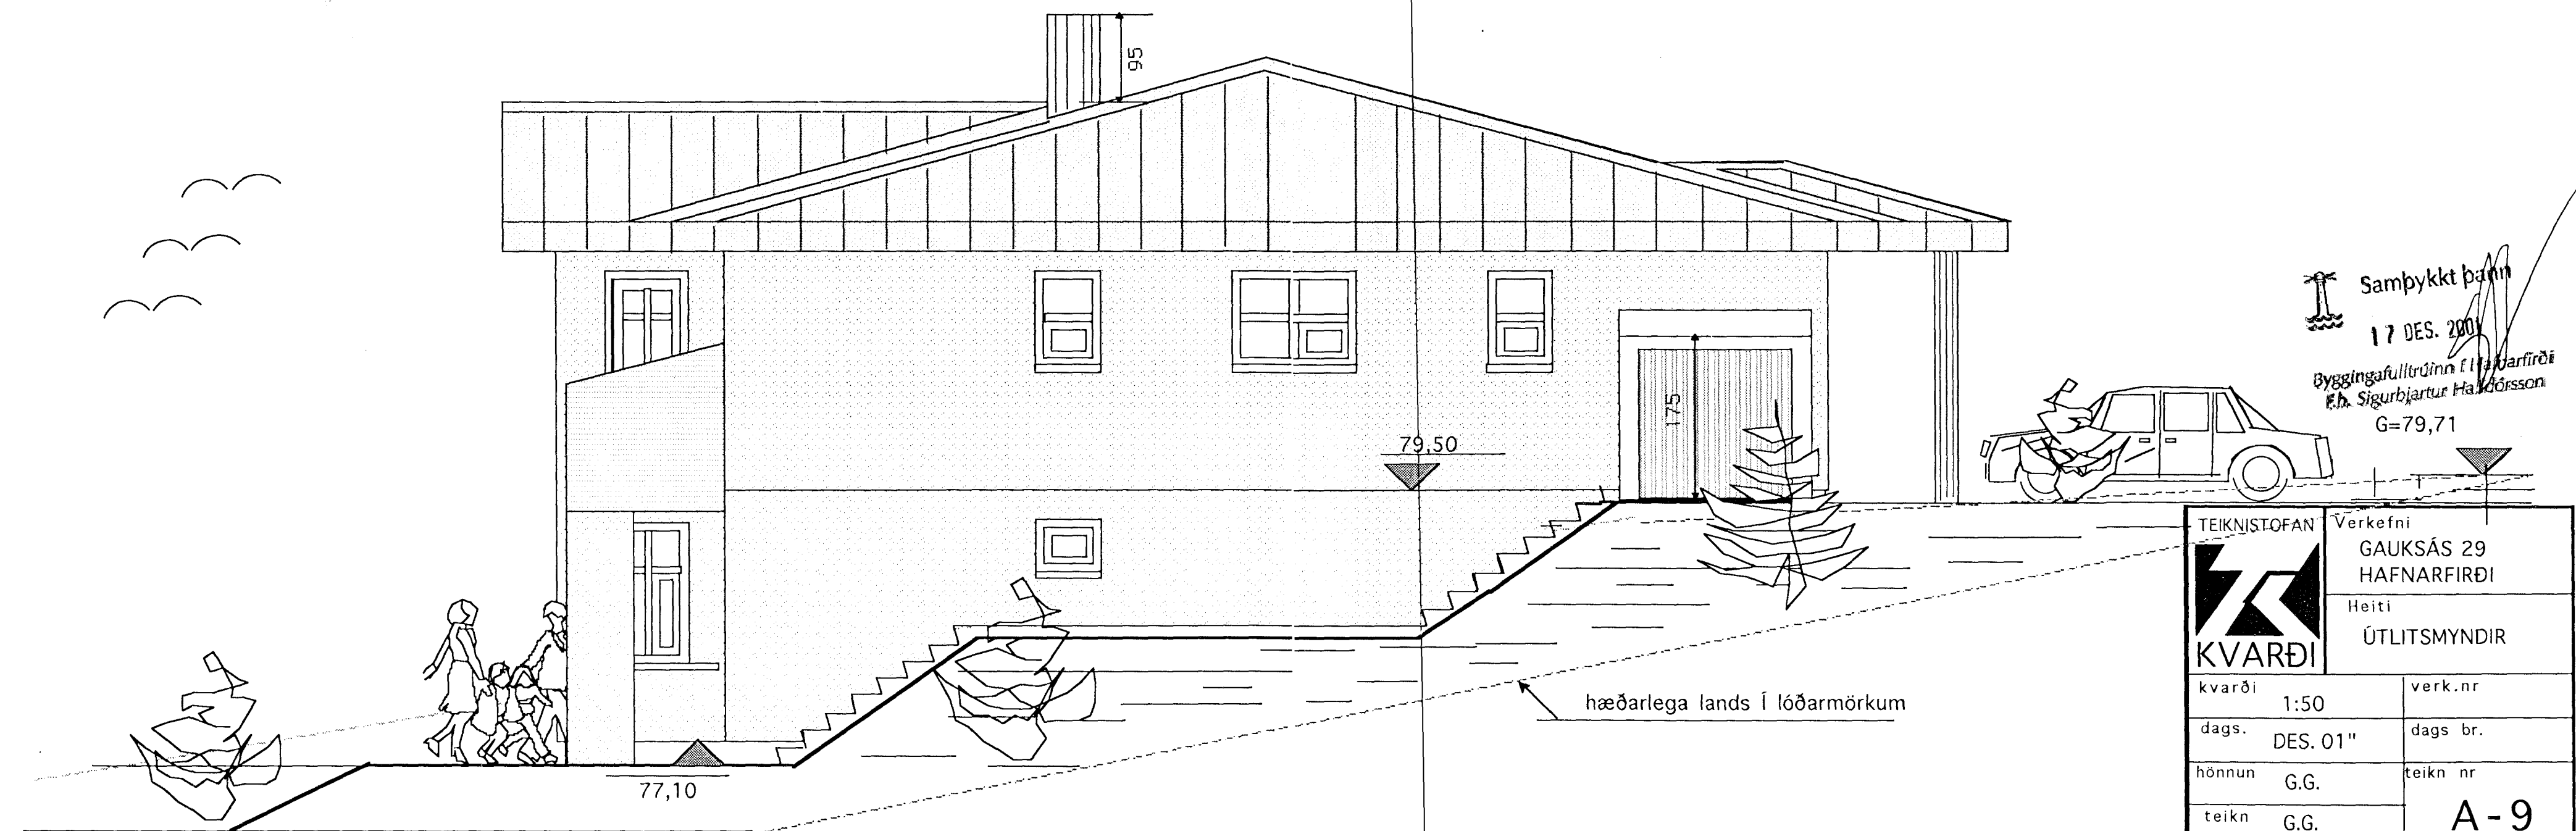

SUD- VESTUR



Samþykkt þann
 17. DES. 2001
 Byggingafulltrúinn í Hafnarfirði
 E.Þ. Sigurbjartur Halldórsson
 G=79,71

TEIKNISTOFAN	Verkefni
	GAUKSÁS 29
	HAFNARFIRÐI
	Heiti
	ÚTLITSMYNDIR
kvarði 1:50	verk.nr
dags. DES. 01"	dags br.
hönnun G.G.	teikn nr
teikn G.G.	A-9

Hringbraut 17 220 Hafnarfjörður.
 S. 555 2020 FAX 555 2021
 kvardi@vortex.is