



SNID A-A

ÁSYND B

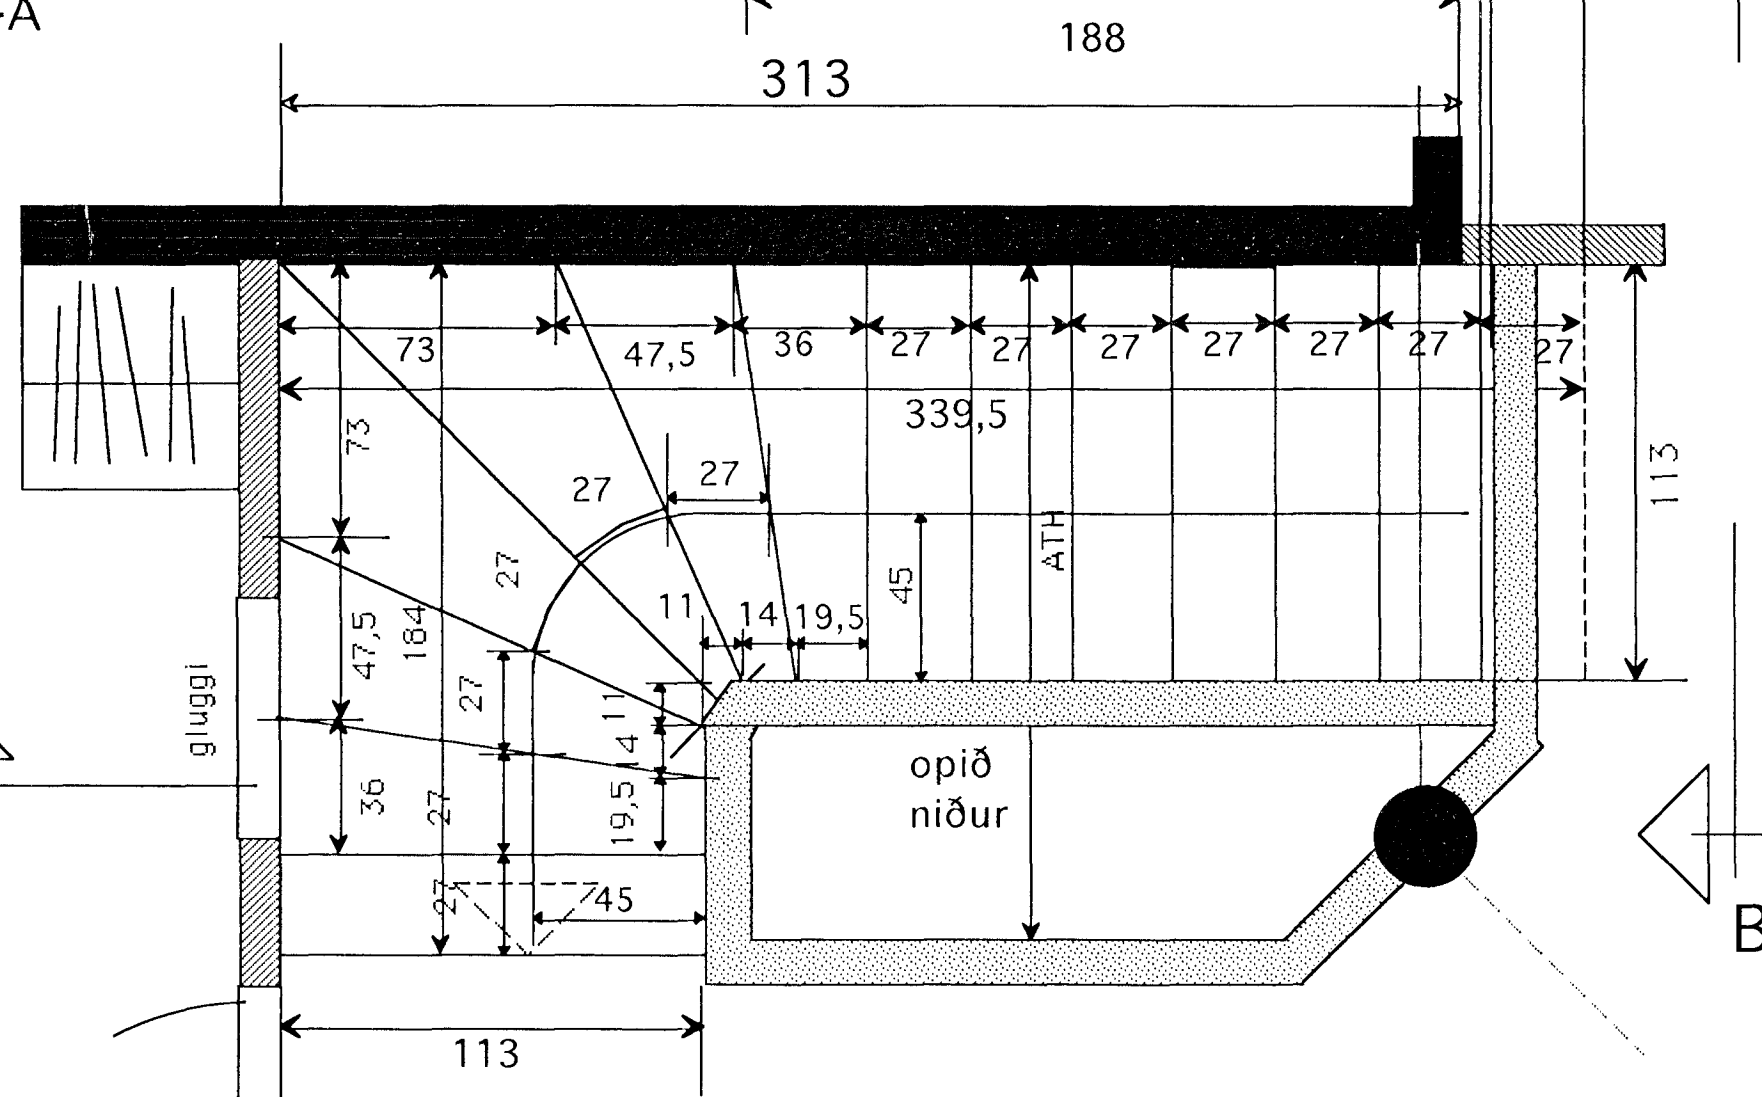

GRUNNMYND 1:20

Samþykkt þann
17. DES. 2001
Byggingafulltrúddinn í Hafnarfirði
F.h. Sigurbjartur Halldórsson

TEIKNISTOFAN  KVARDI	Verkefni	GAUKSÁS 29 HAFNARFIRÐI
	Heiti	STIGI
kvarði	1:20	verk.nr.
dags.	ÁGÚST. 01"	dags br..
hönnun	G.G.	teikn nr.
teikn	G.G.	V-7

Hringbraut 17, 220 Hafnarfjörður.
S. 555 2020 FAX 555 2021
kvardi@vortex.is

[Handwritten signature]