

G=79,84

G=79,03


útlit til austurs



útlit til norðurs



útlit til suðurs

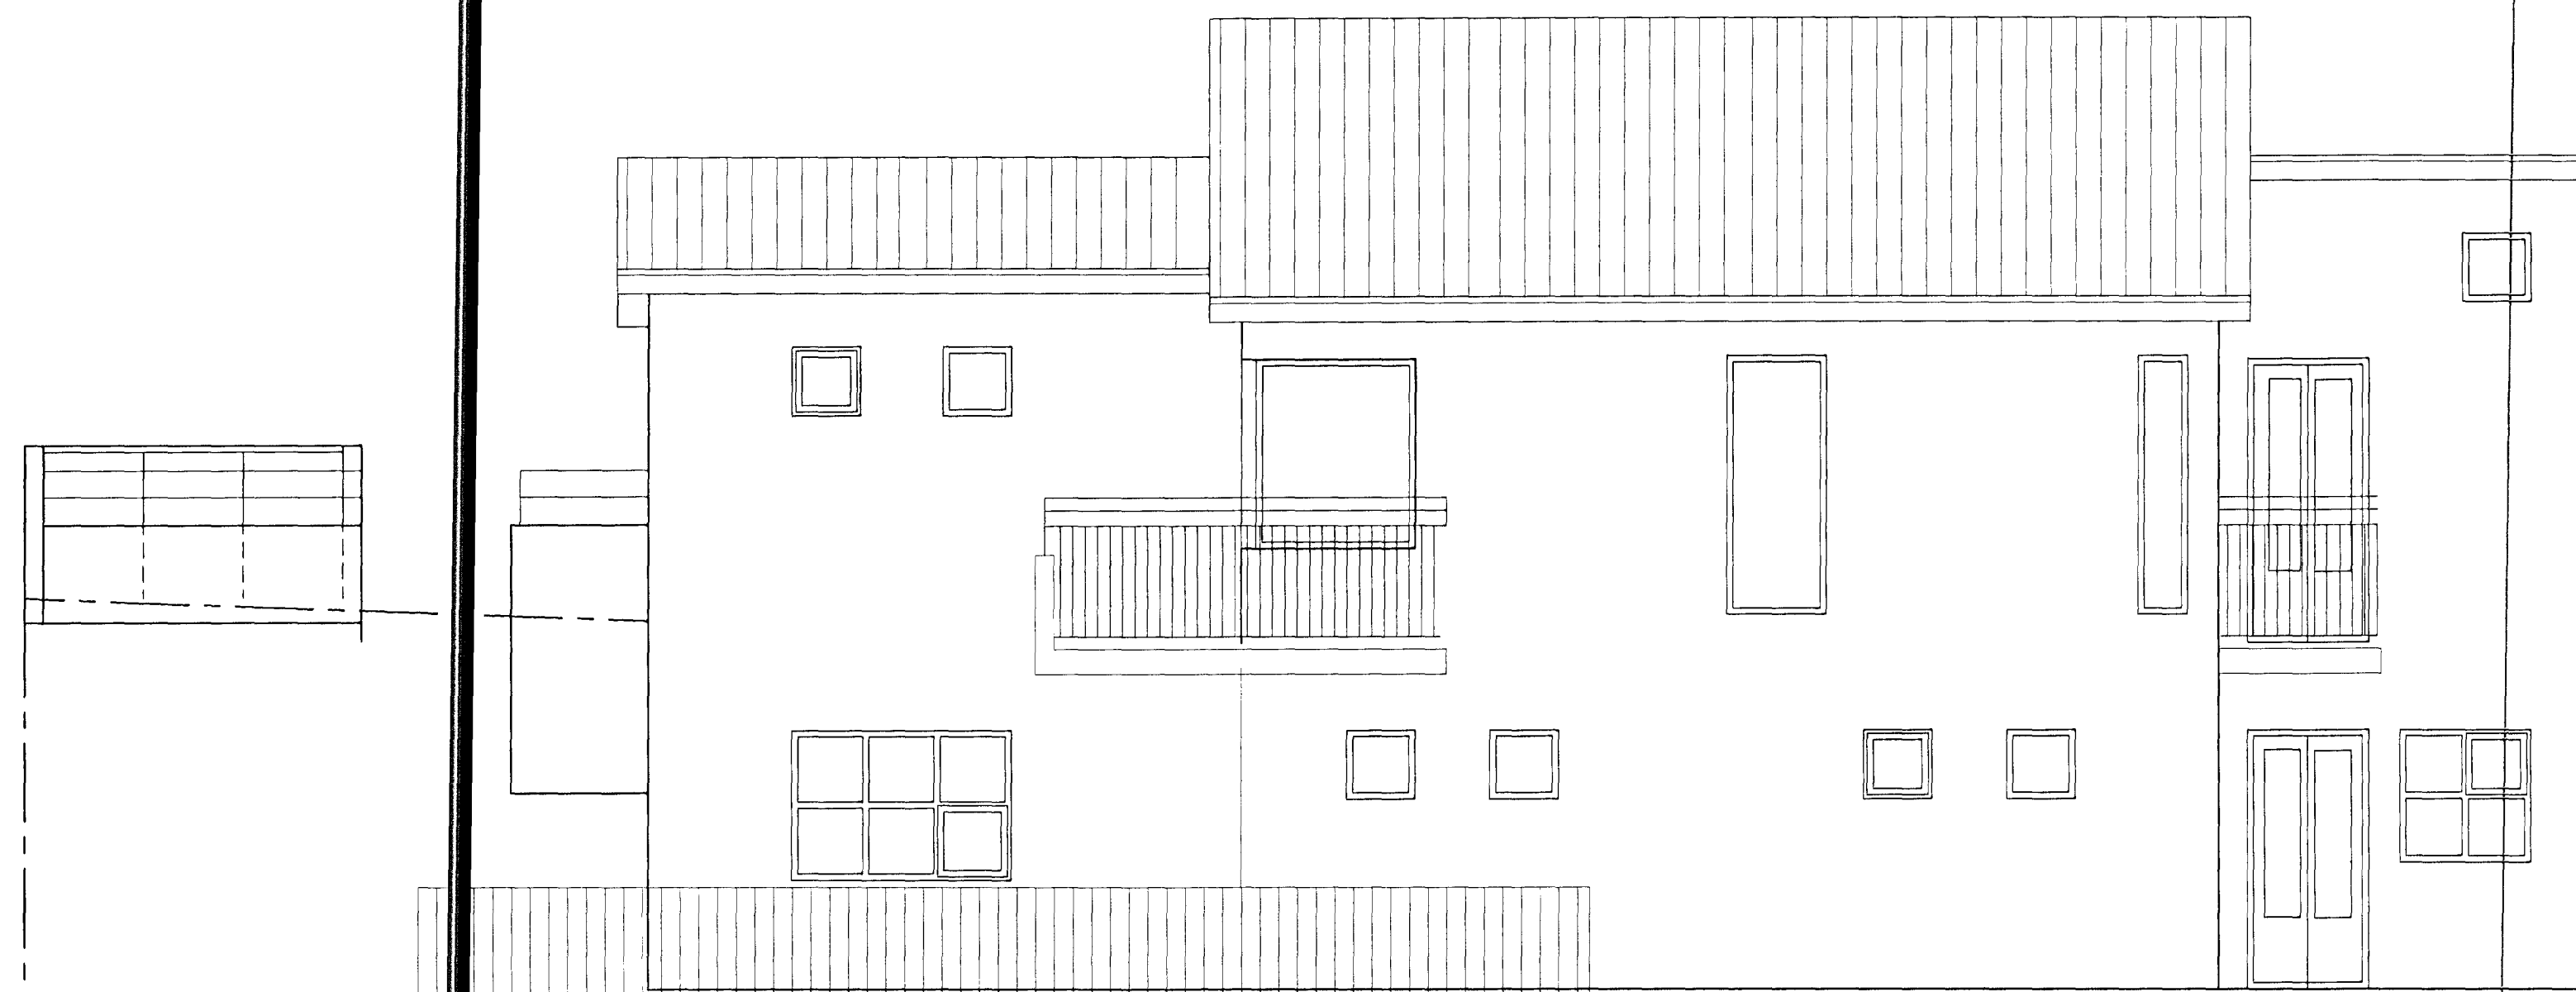

L=75,90

útlit til vesturs

Samþykkt þann
14. DEZ. 2000
Byggingafulltrúi Matraf.
F.h. Sigurbjartur Elías Þisson

 borealis ARKITEKTAR		strandgötu 28-28, 220 hafnarfirðir sími 555 2850, fax 555 2858 borealis@coentrum.is	
verkefni	Gauksás 33, Hafnarfirði	verktálar	00-603
heiti tekiþingur	útlit	númer	A-204
dagur	16.11.2000	gögn	gg/1h
skala	00-603-verk	skala	1:50