
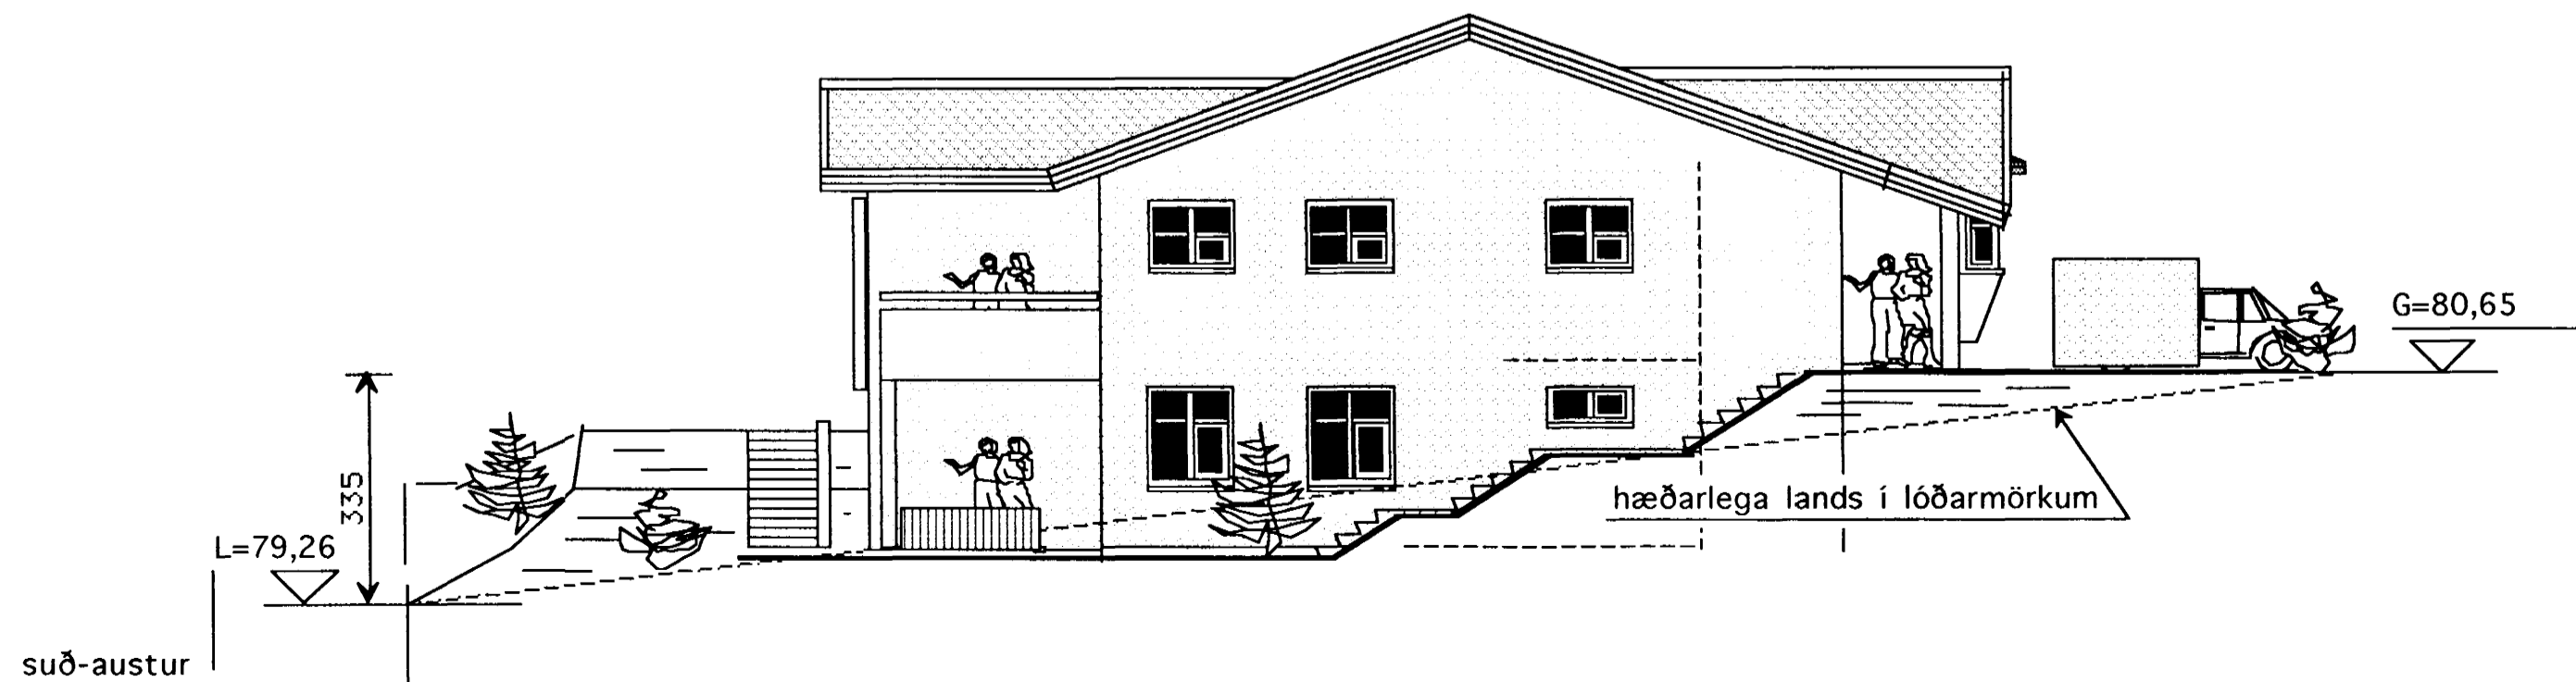
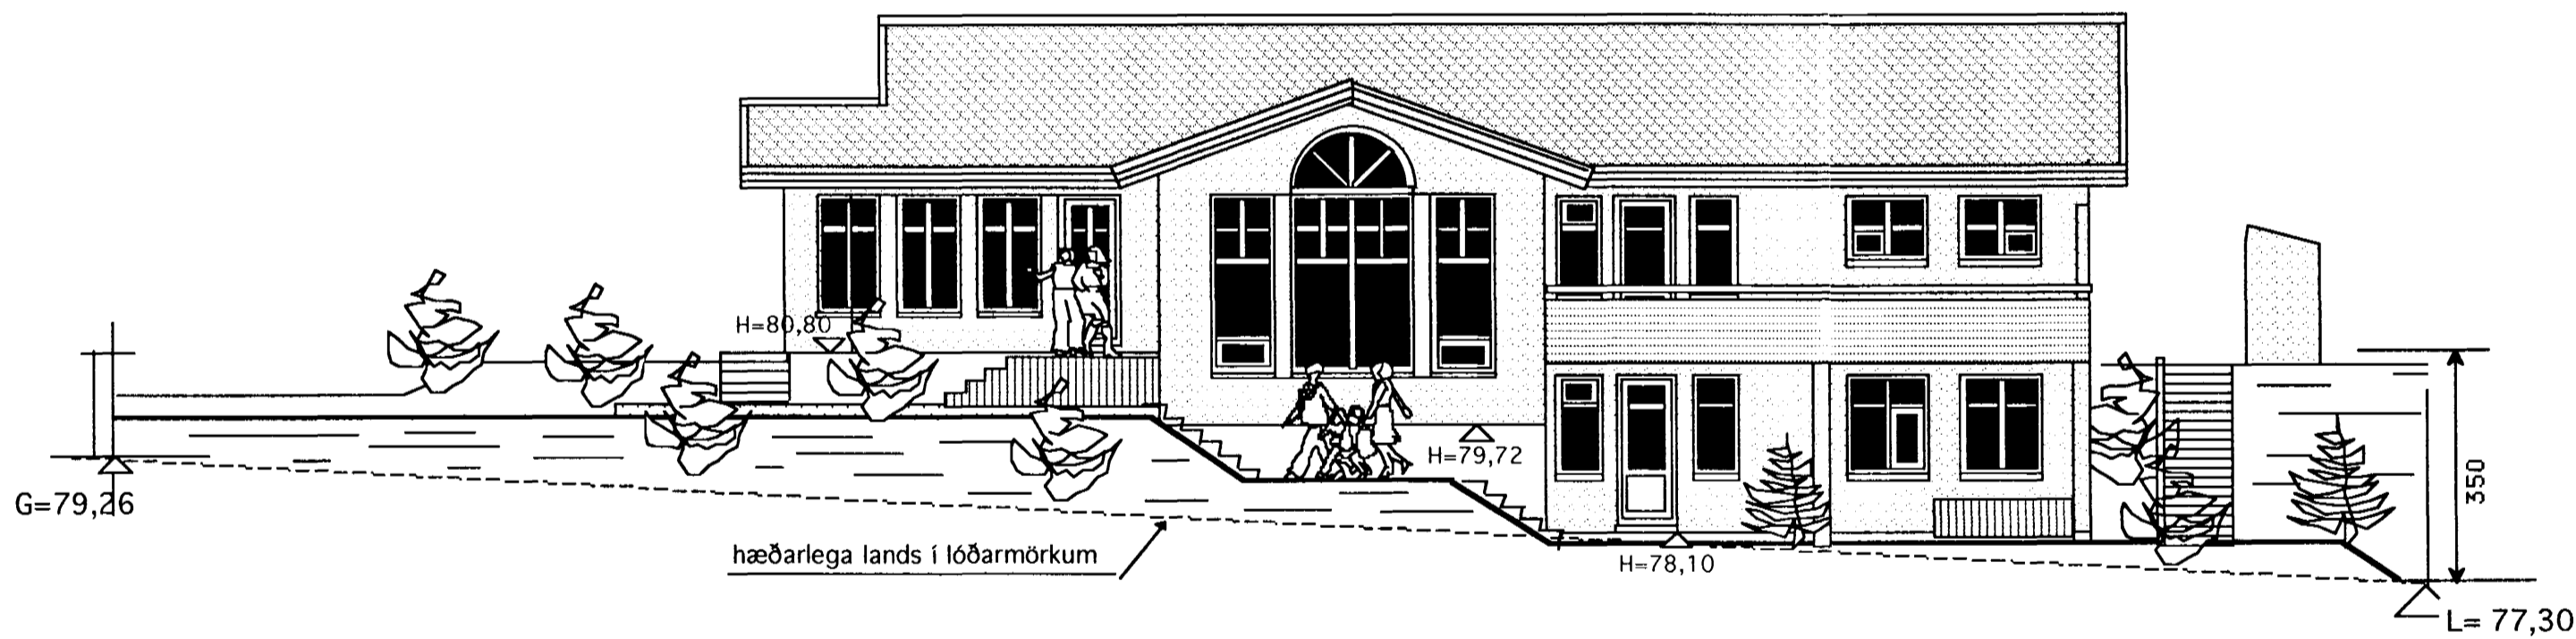
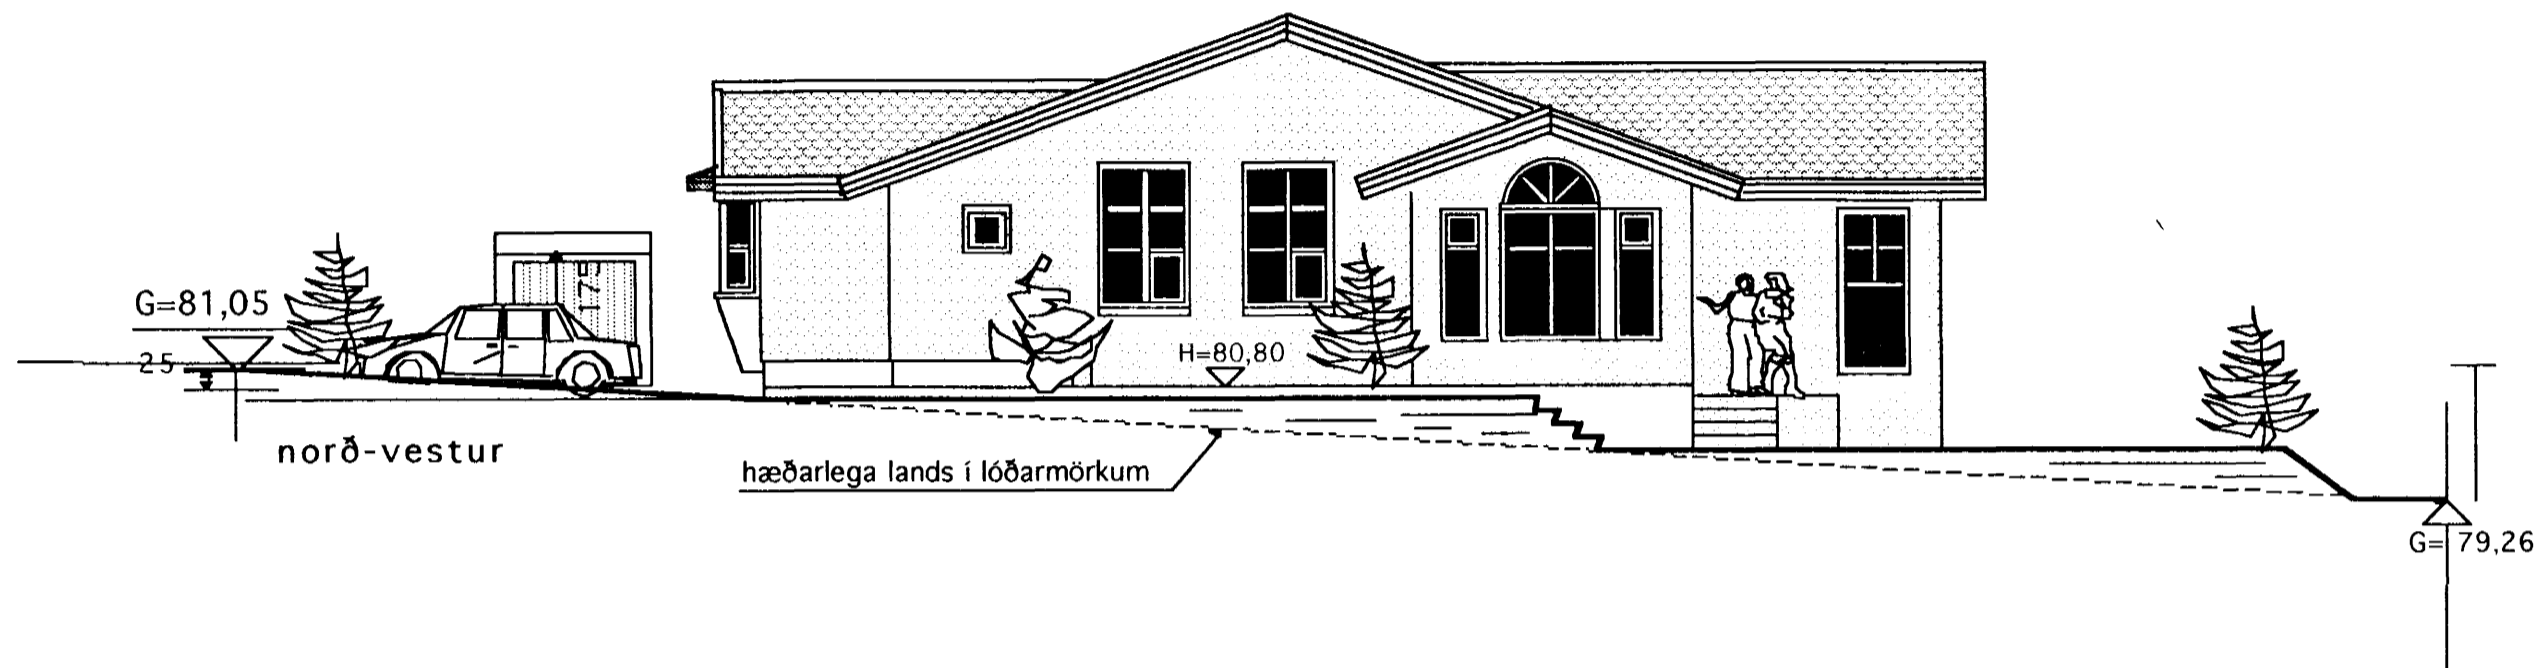


Samþykkt á fundi byggingarnefndar þann
01 NOV. 2000
 Byggingafultrúinn í Hafnarfirði
 Erlendur Hjálmarsson

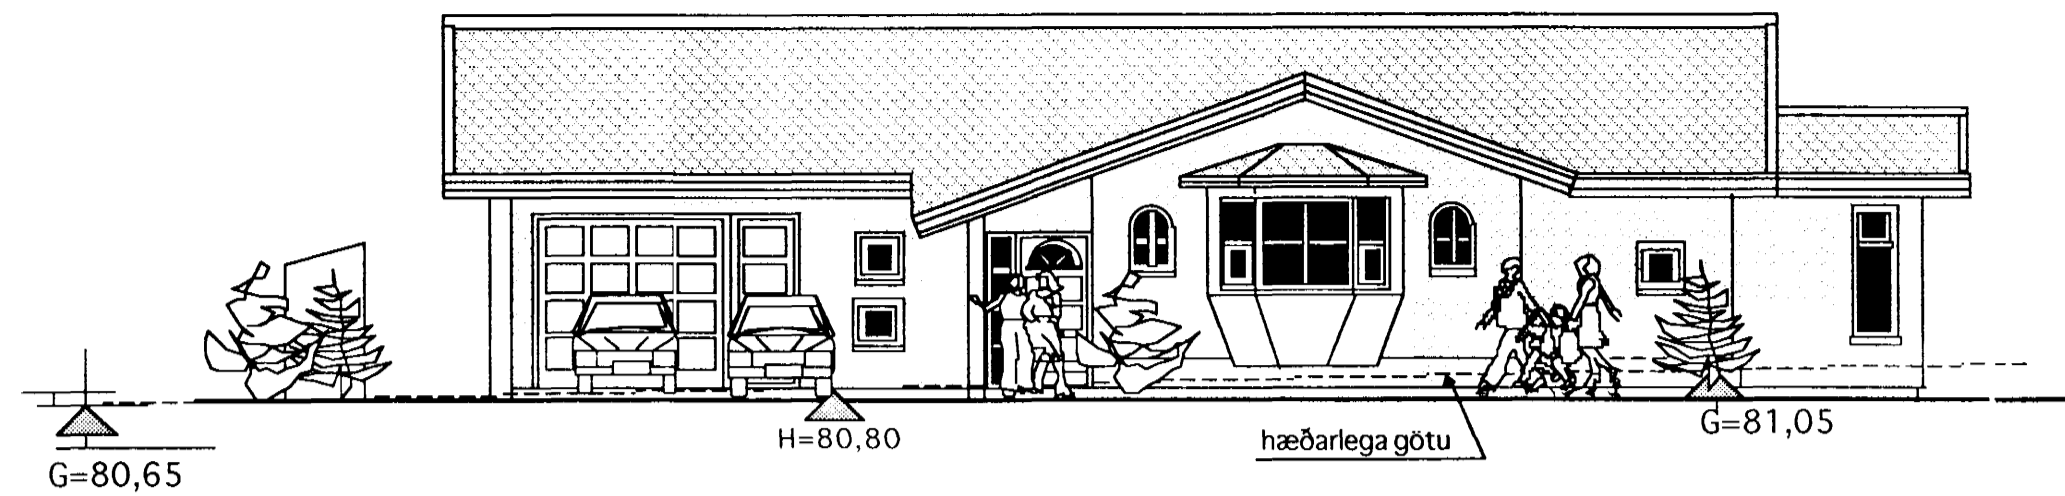

BREYTT 16 OKT 2000
 SAMKV. UMSÖGN E.Á.H. DAGS. 13/9 2000
 Umsókn um frávik v/ byggingarlinu.
 Frágangur teikningar lagfærður.

 KVARDI	Verkefni GAUKSÁS 37 HAFNARFIRÐI
	Heiti ÚTLITSMYNDIR
kvarði 1:100	verk.nr 200033
dags. 7 SEPT .2000	dags br. 16 OKT..2000
hönnun G. G.	teikn nr
teikn G. G.	A-3

Hringbraut 17 220 Hafnarfirði
 s. 555-2020 FAX 552-2021
 Gísli G. Gunnarsson tlf. kt. 020643-2409