




SNID A-A

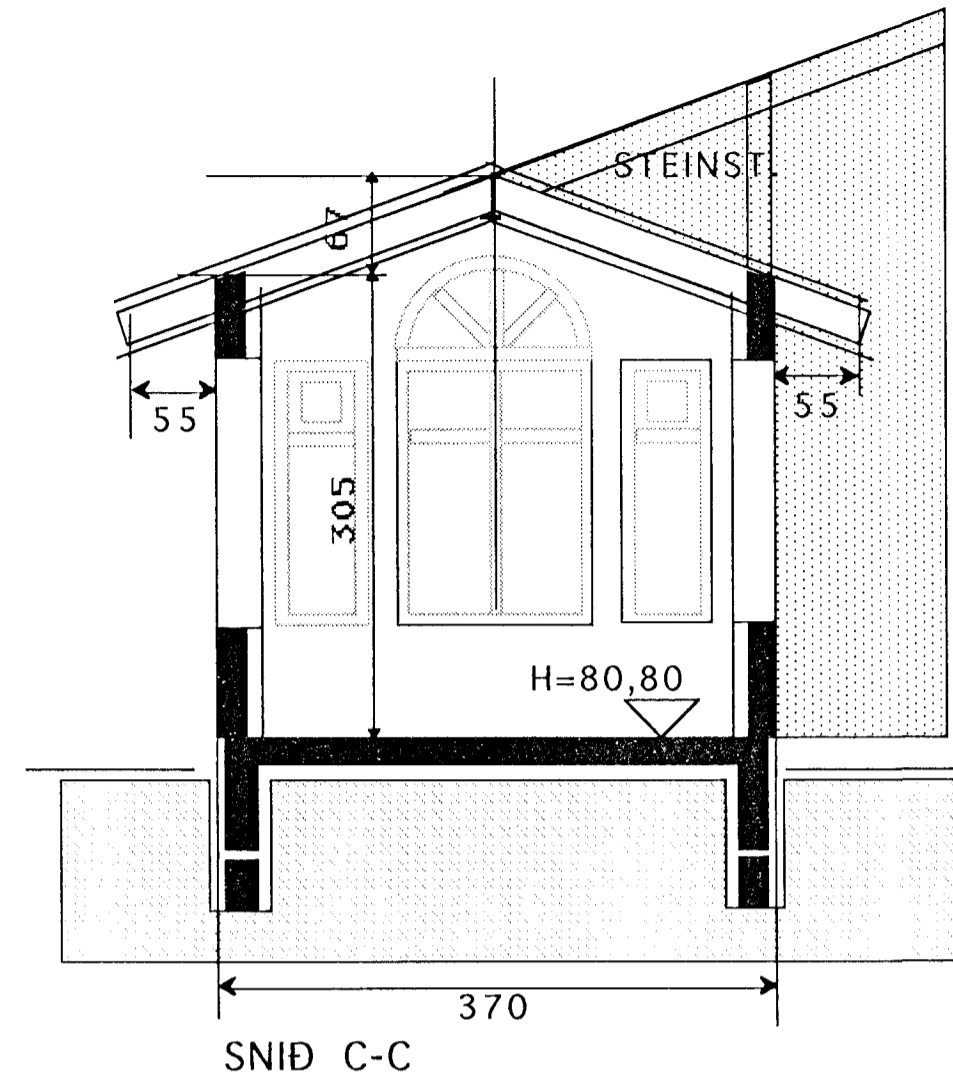

SNID C-C

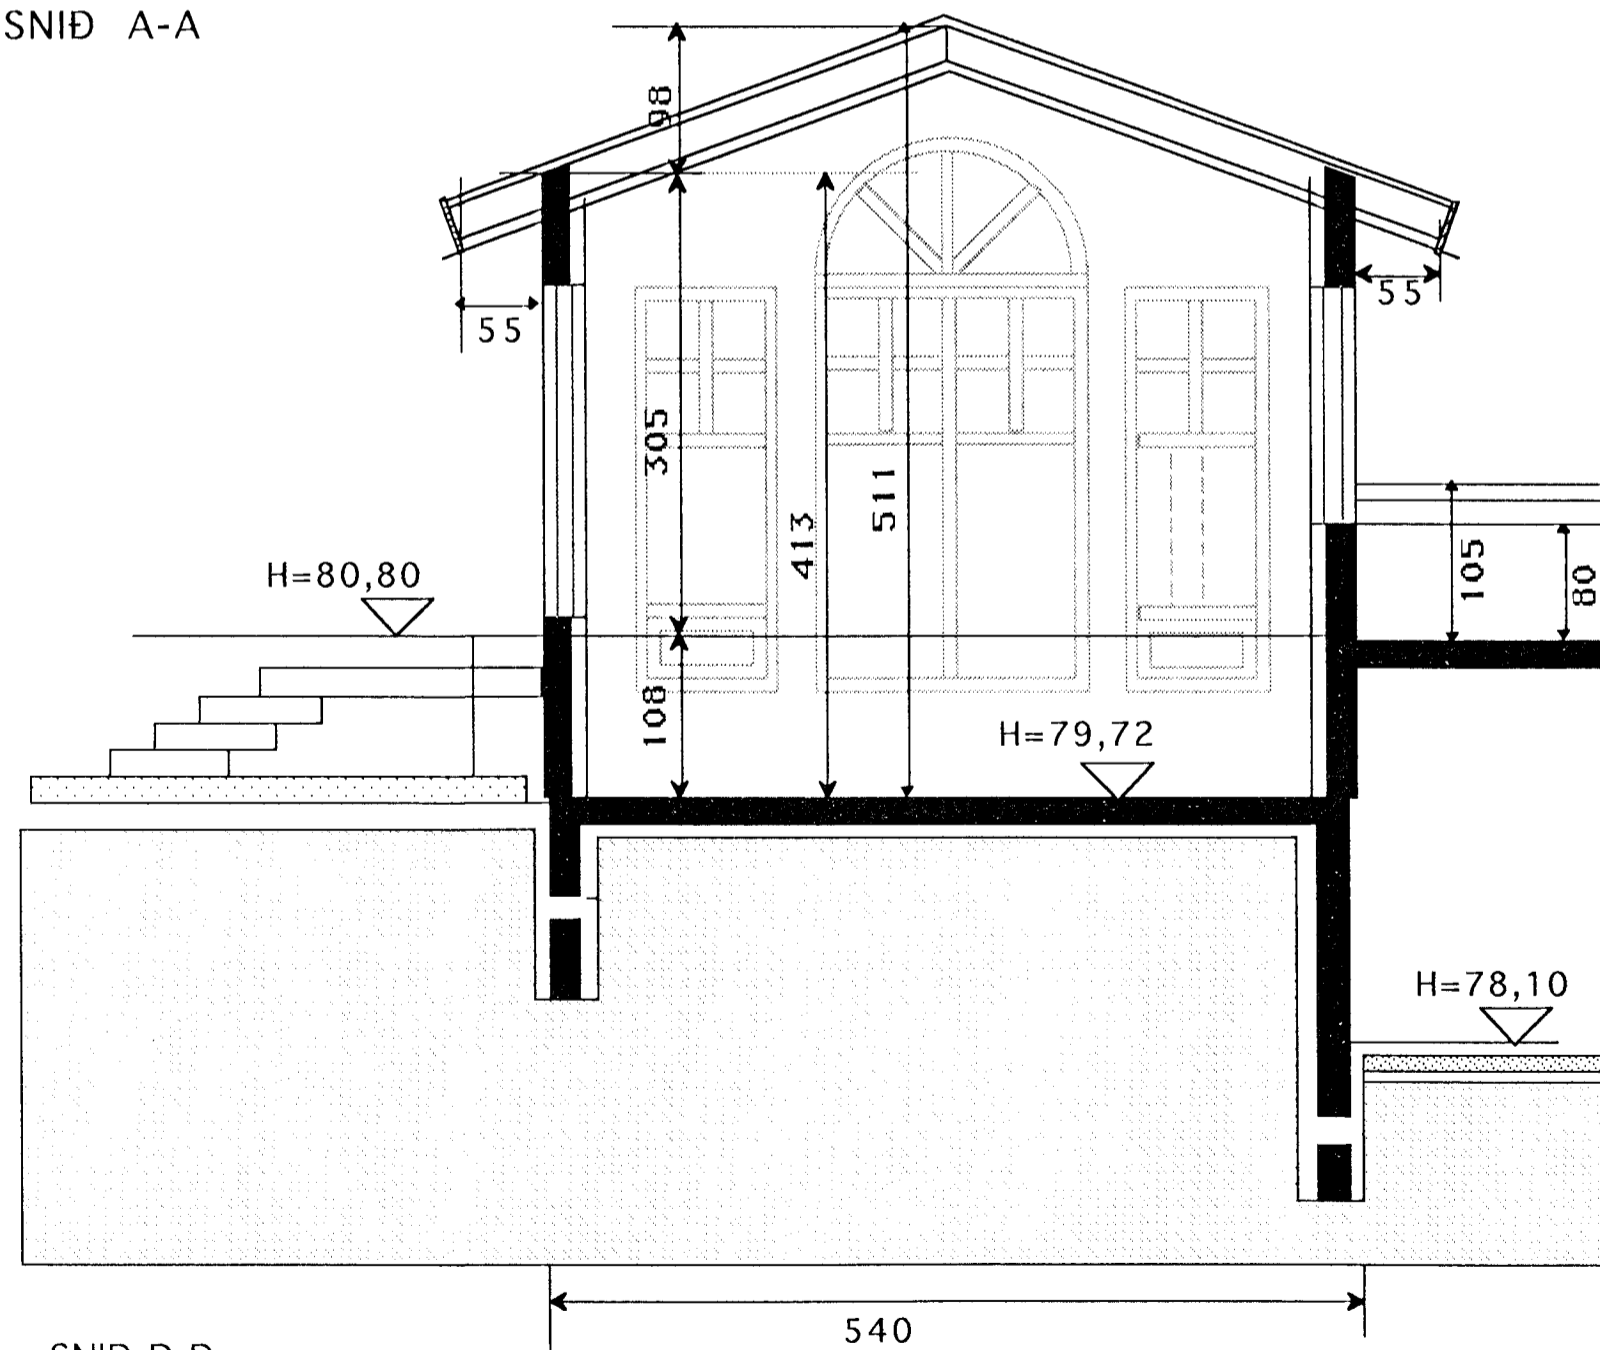

SNID D-D

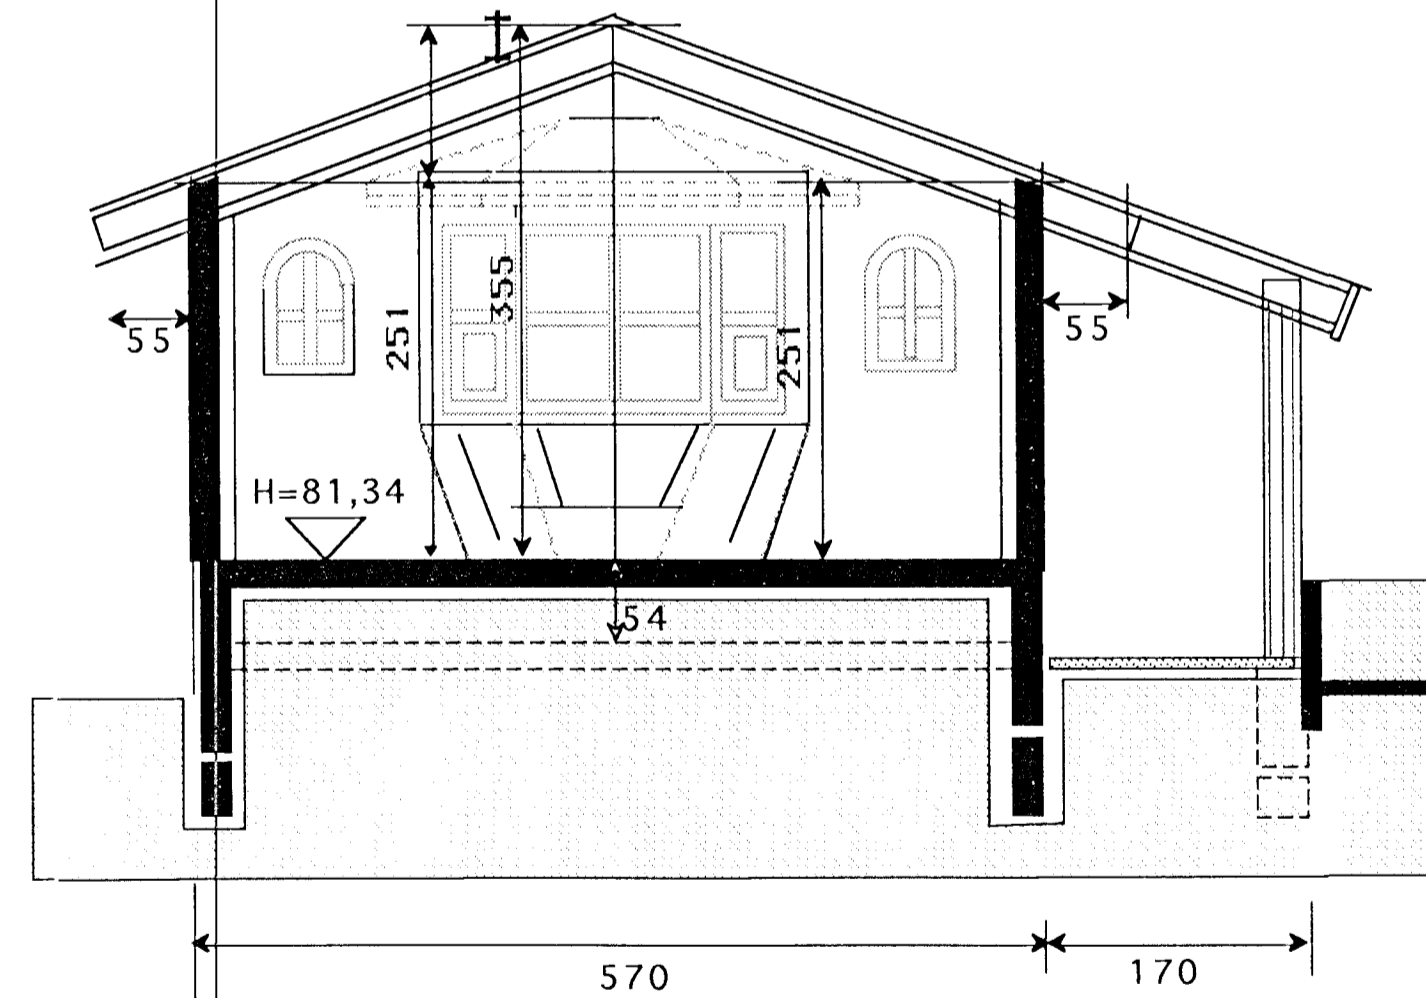

SNID B-B

Samþykkt þann
 08 OKT. 2001
 Byggingafulltrúinn í Hafnarfirði
 F.h. Sigurbjartur Halldórsson

TEIKNISTOFAN	Verkefni	GAUKSÁS 37
	HAFNARFIRÐI	
	Heiti	SNID
kvarði	1:50	verk.nr
dags.	JAN. 01"	dags br.
hönnun	G.G.	teikn nr
teikn	G.G.	V-3

Hringbraut 17 220 Hafnarfjörður.
 S. 555 2020 FAX 555 2021

Handwritten signature