



SNID W-W MKY. 1:10

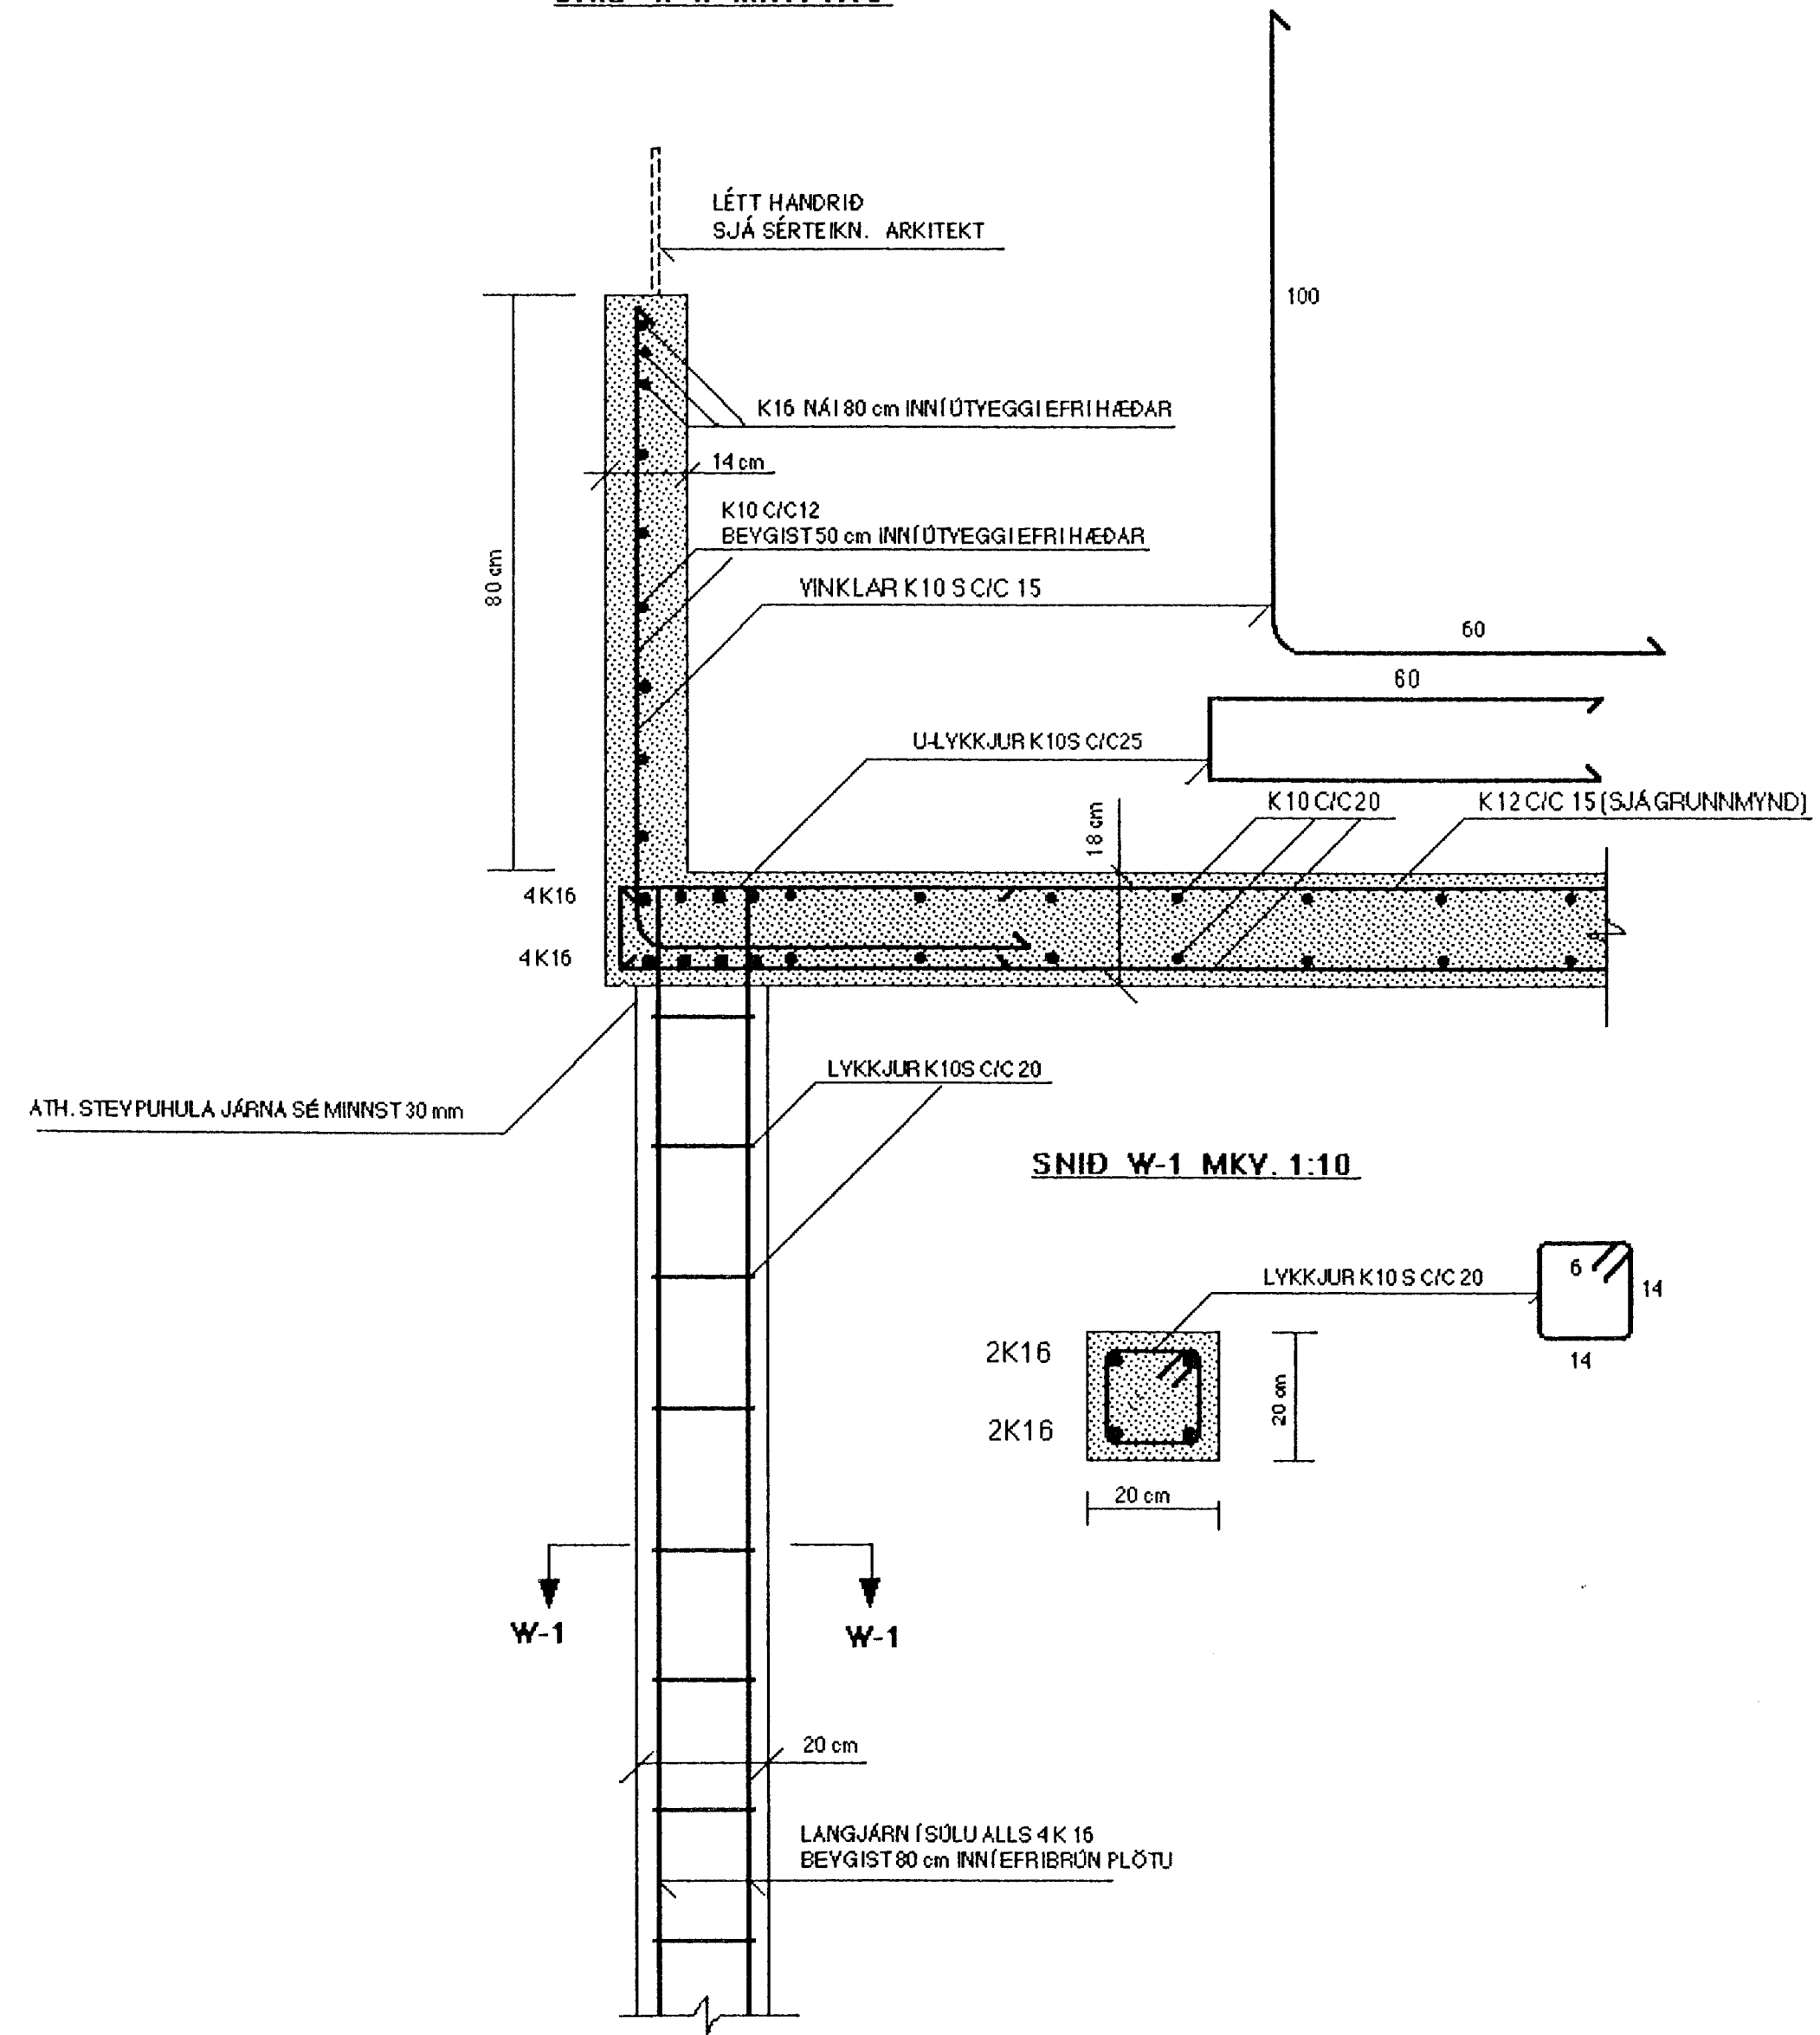

SNID X-X MKY. 1:10

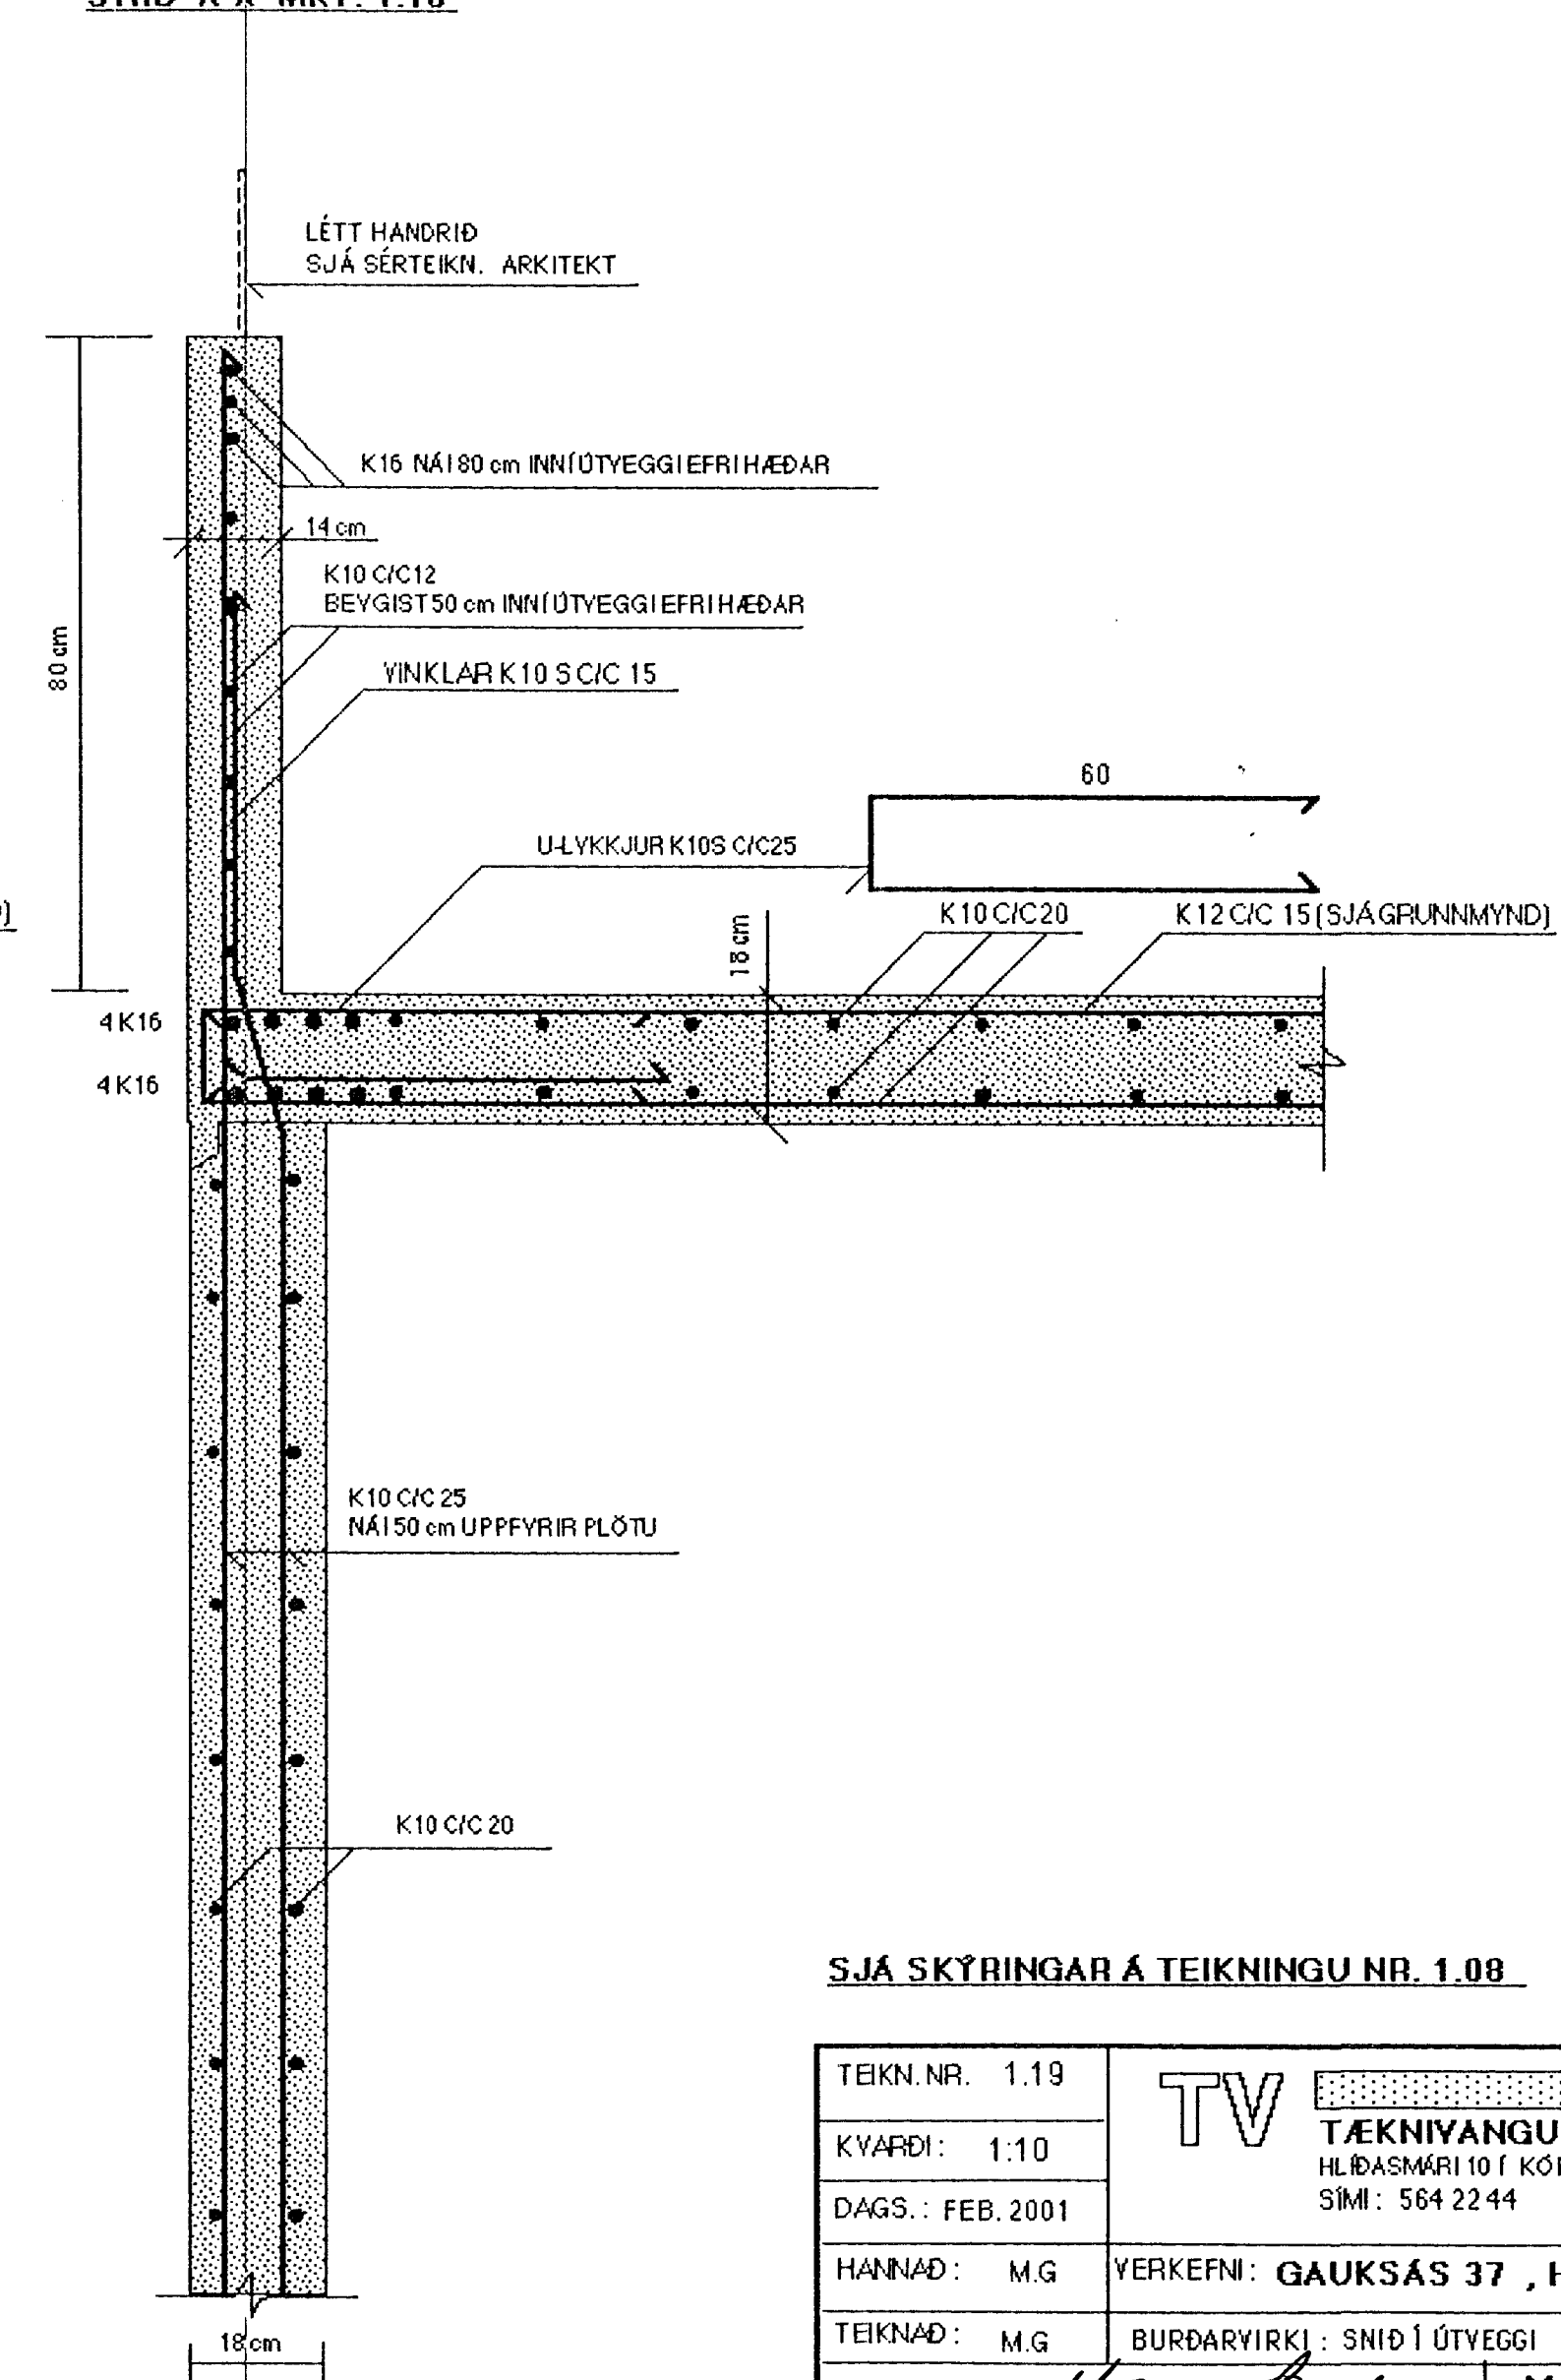

Byggingaútlit Hafnarjarðar
Algreitt þann
14 MARS 2001
Sigurbjartur Halldórsson

SJÁ SKÝRINGAR Á TEIKNINGU NR. 1.08

TEKN. NR. 1.19	TV	TÆKNIYANGUR	TÆKNIDJÓNUSTA
KYRDI: 1:10		HLÍÐASMÁRI 10 / KÓPAYOGI	SÍMI: 564 22 44
DAGS.: FEB. 2001		VERKEFNI: GAUKSÁS 37, HAFNARFIRDI	
HANNAD: M.G		BURÐARYRKI: SNID 1 ÚTYEGGI	
TEKNAD: M.G			
YFIRFARIÐ: <i>Magnus Gylfason</i>		MAGNÚS GYLFASON F.T.F.I	KT. 201251-4199