




LANGSNID C, 1:25

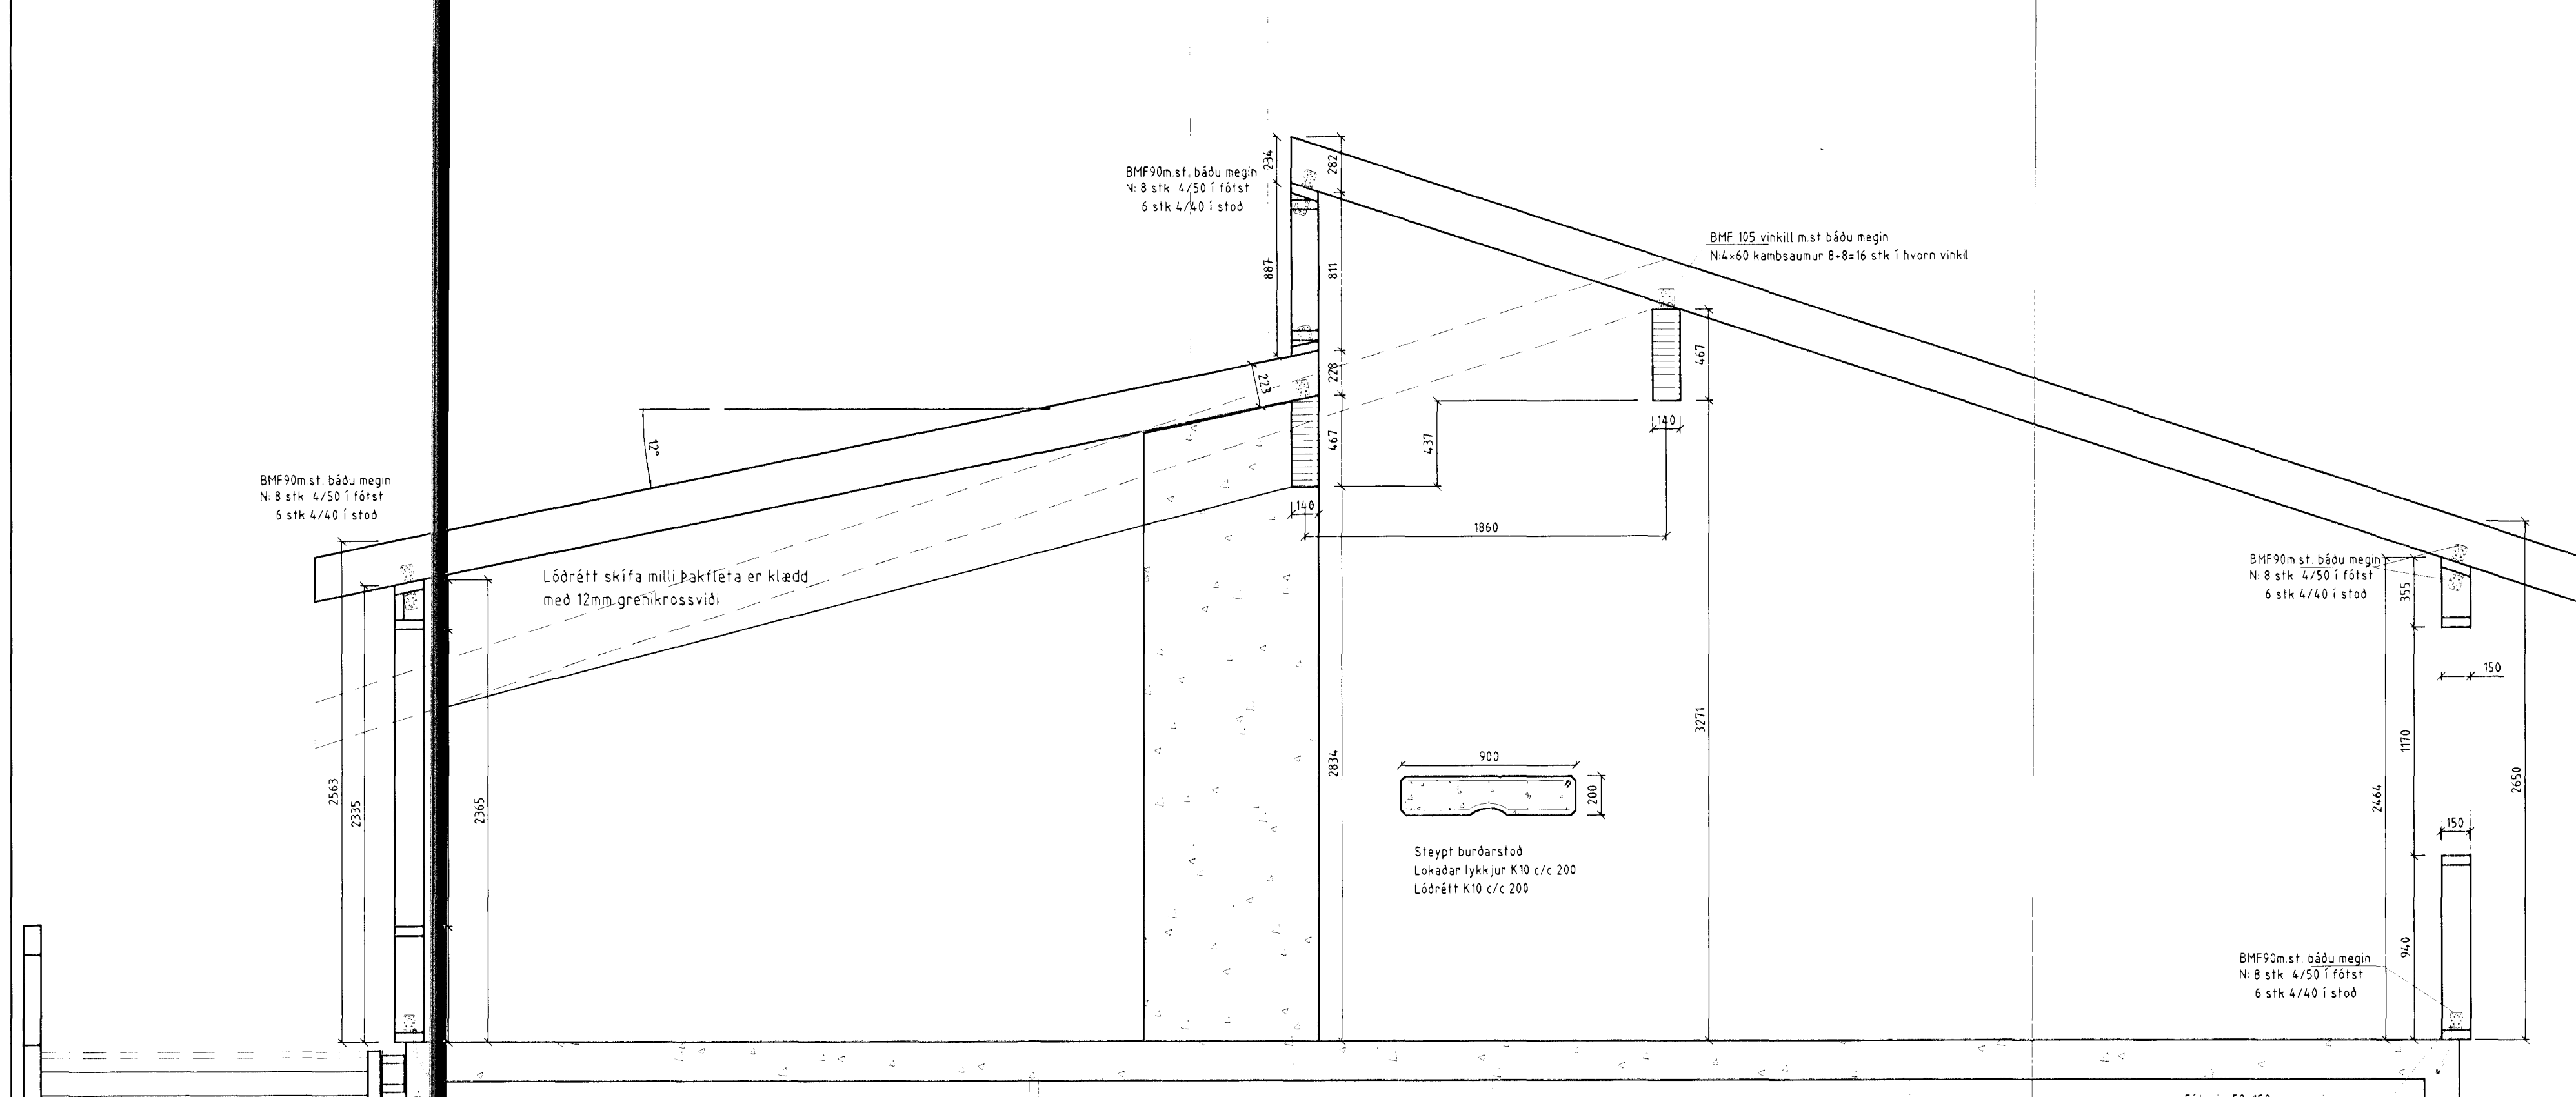

LANGSNID D, 1:25

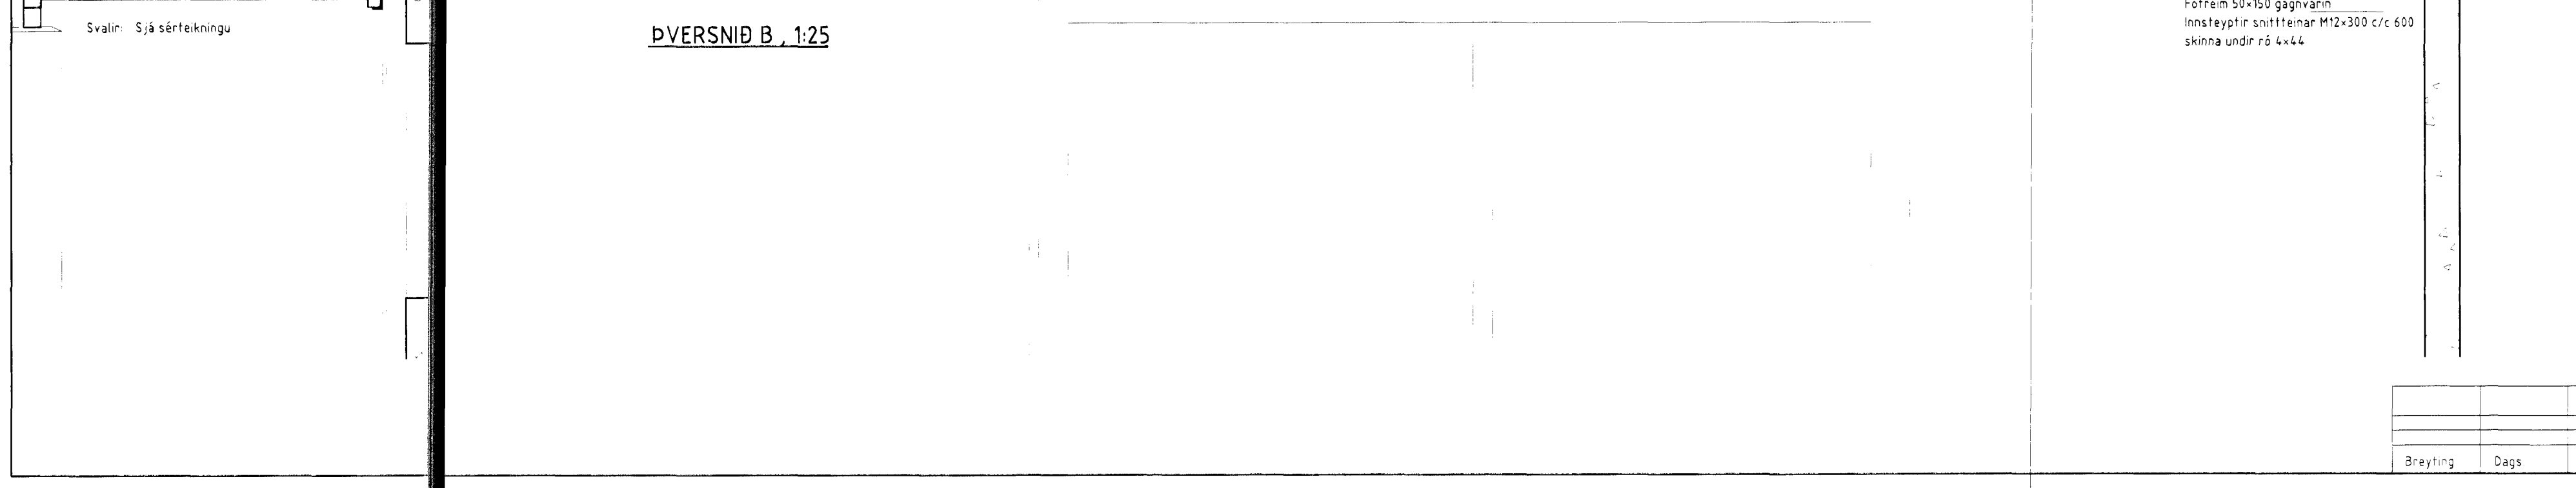

DVERSNIÐ B, 1:25

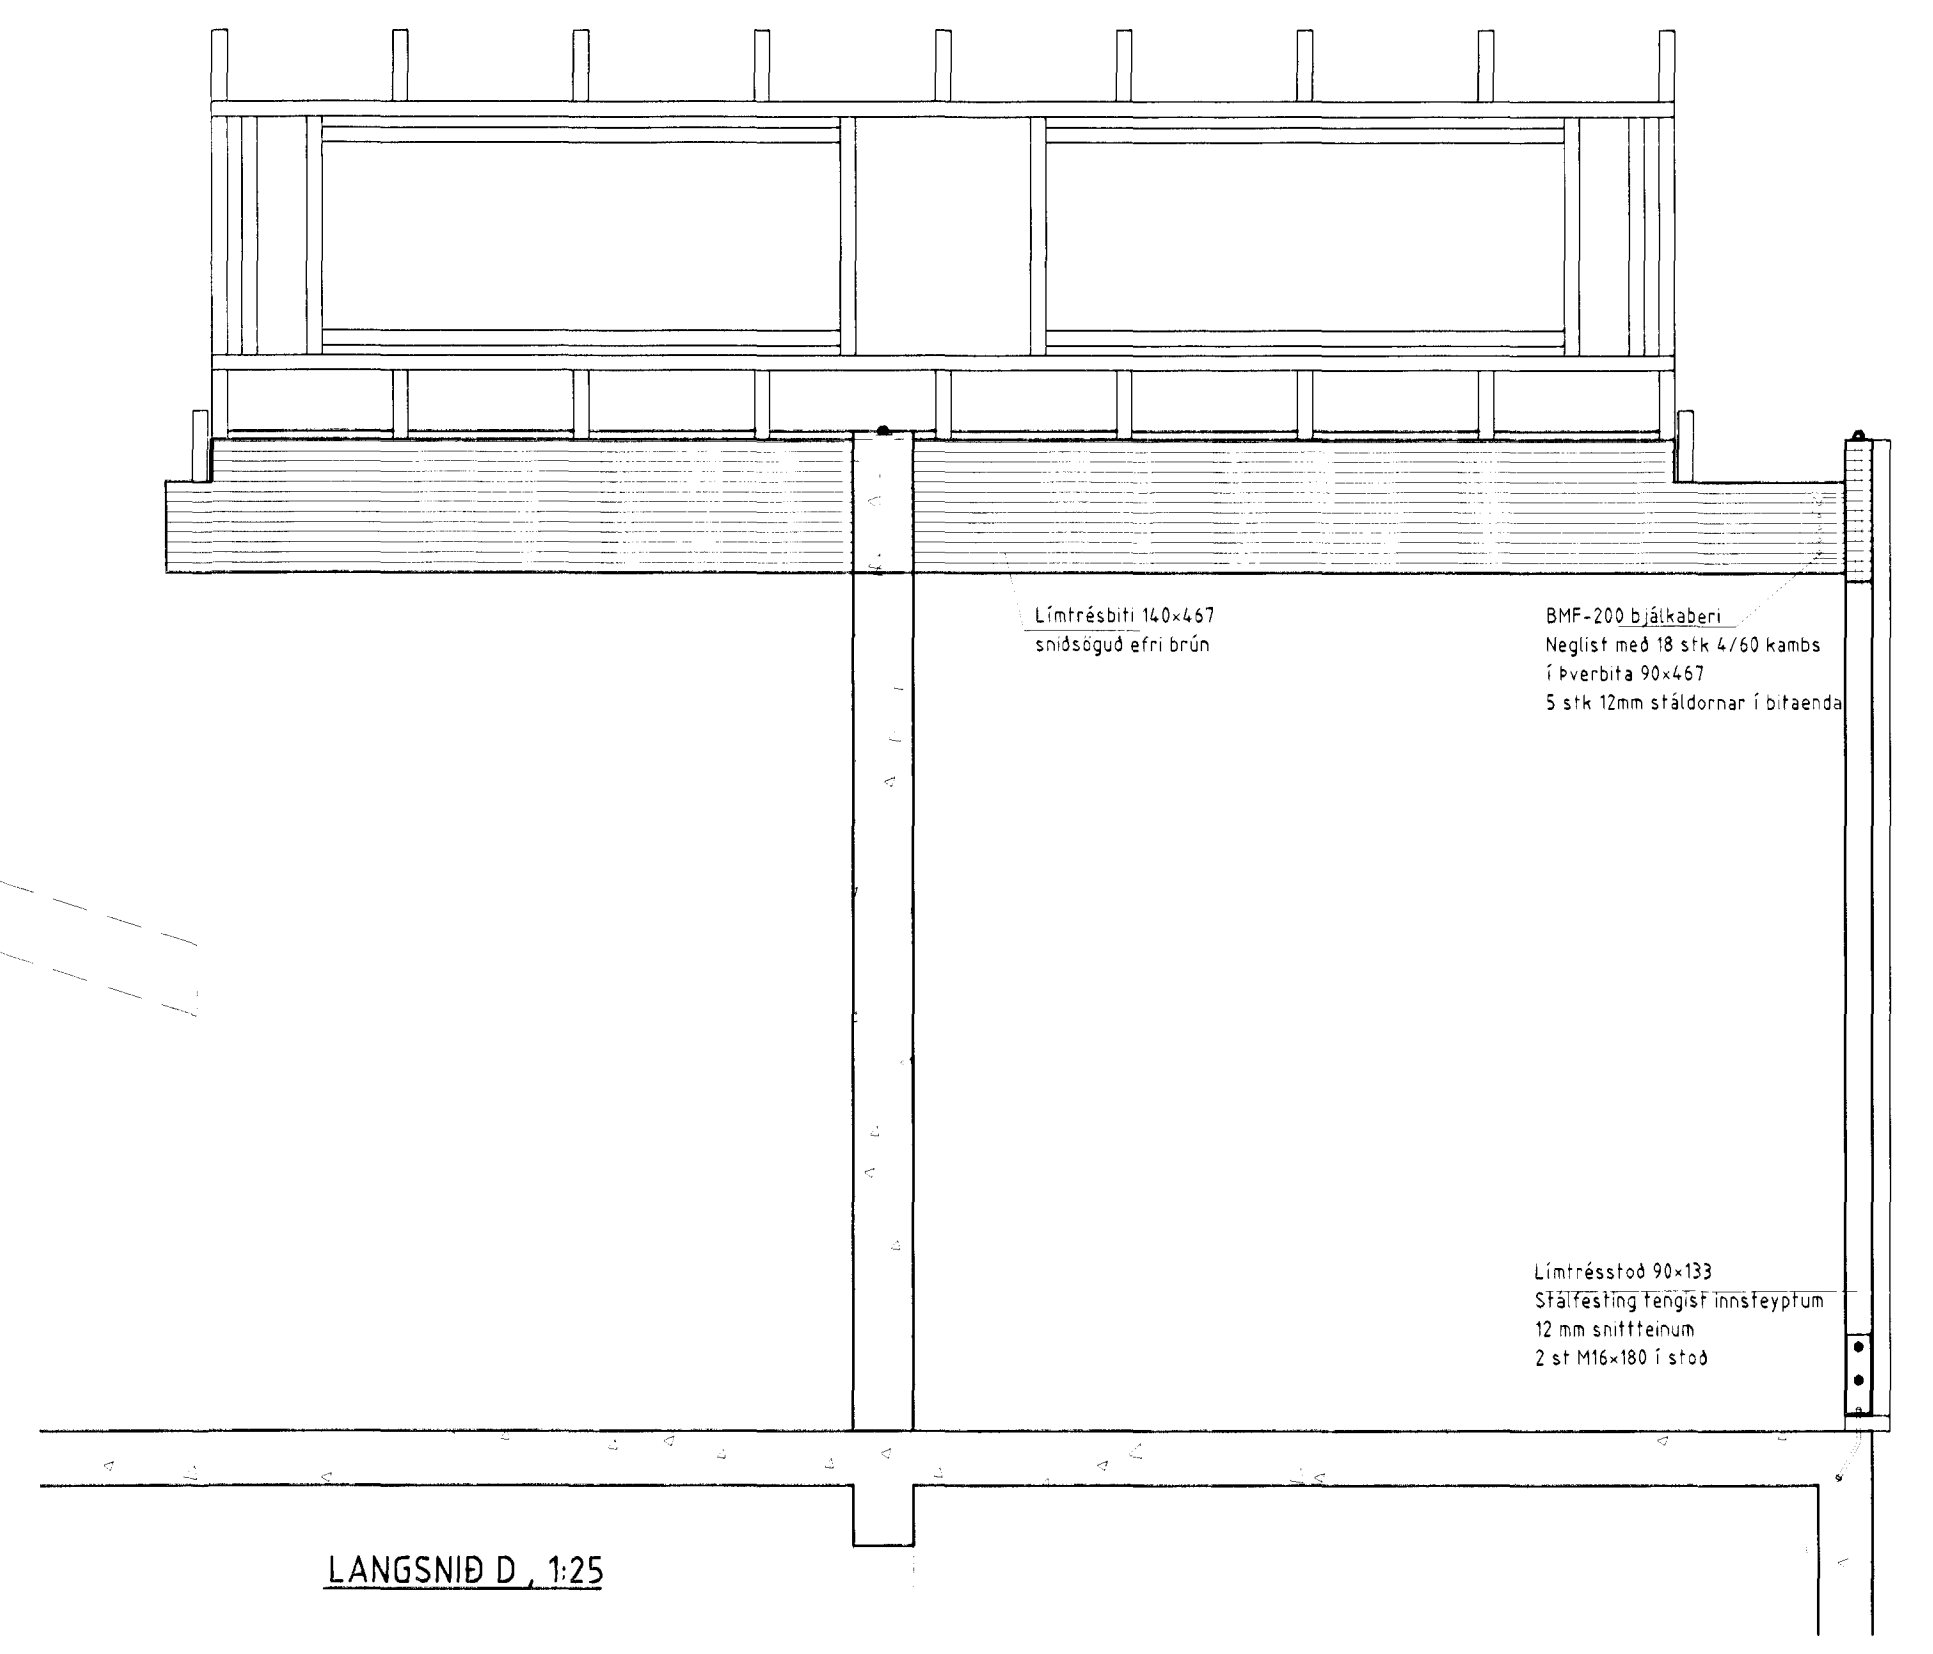

LANGSNID D, 1:25

03 AUG. 2002
VG

Gauksás 41, Hafnarfirði		TEKN	DAGS
B-106 Dversnið, Langsnið		GG	30.07.2002
Gísli Ágúst Guðmundsson - Byggingateknifr. kt: 250860-7499		MKV	BLAD
Stuðlabergí 64, 221 Hafnarf. s:854 0433		1:25	B-106
Breyting	Dags	Skýring	
		GG	
		B-	