

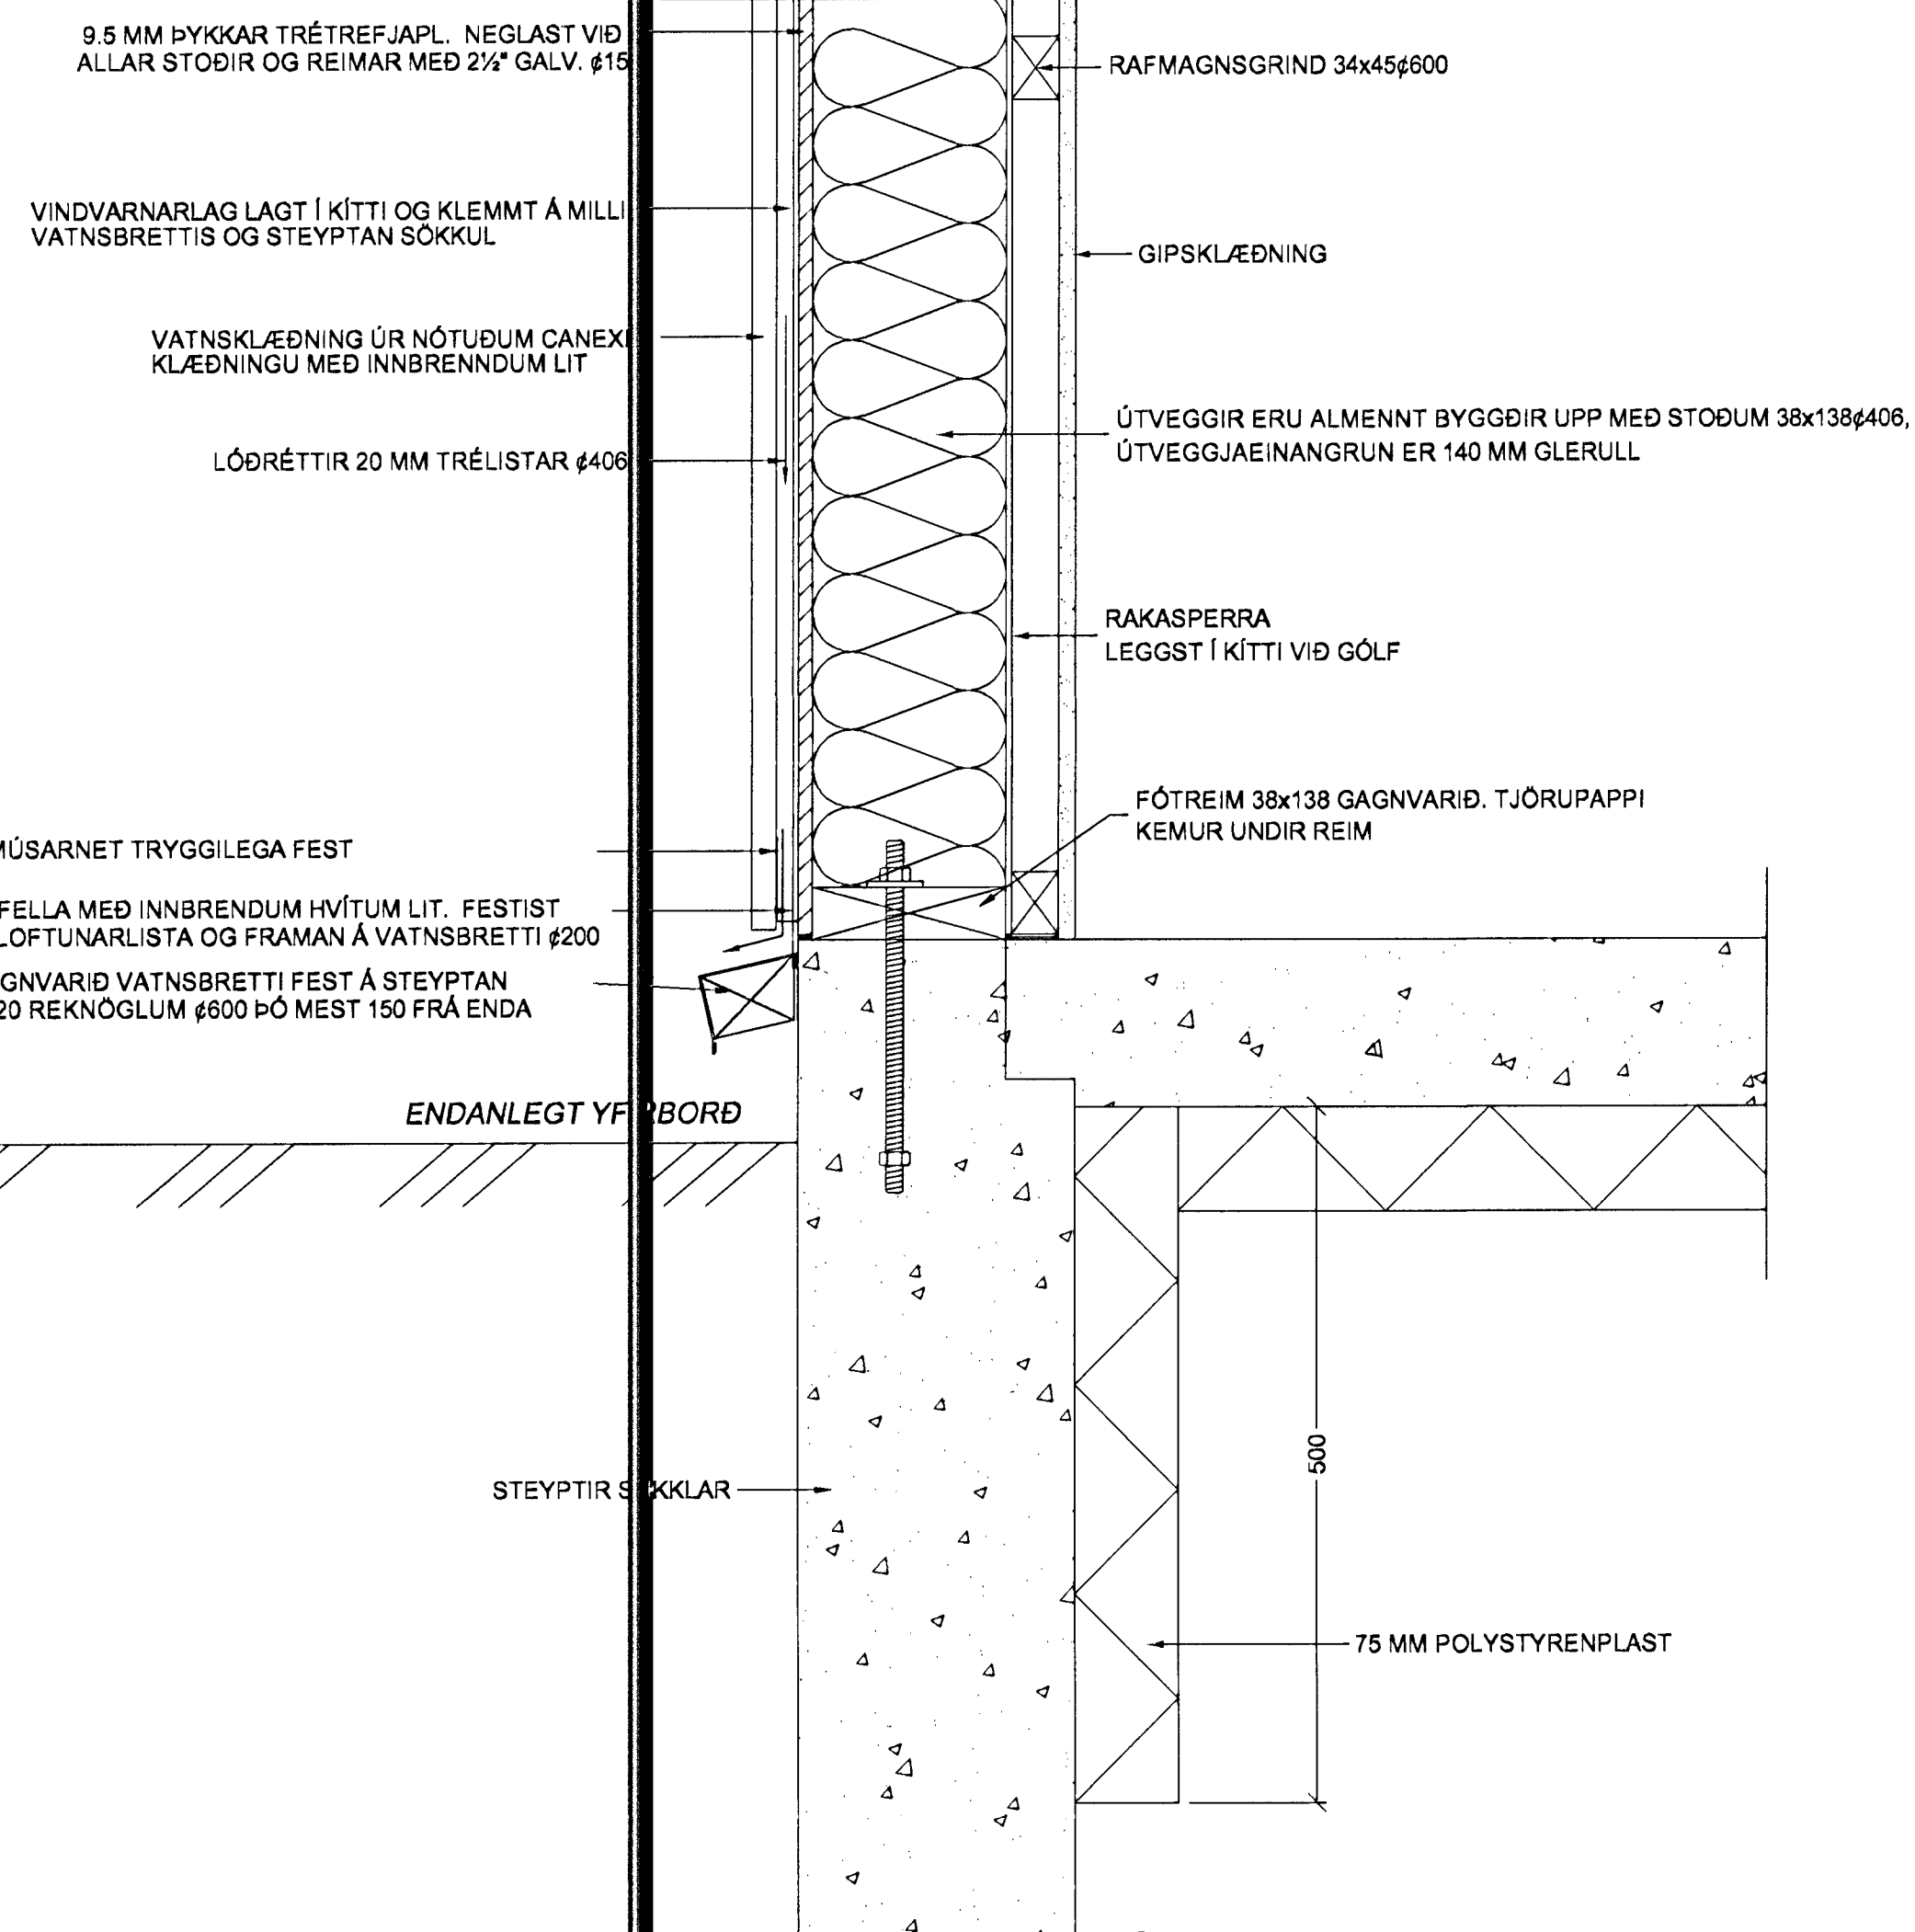


GLUGGI - NEDRI BRÚN
1:5

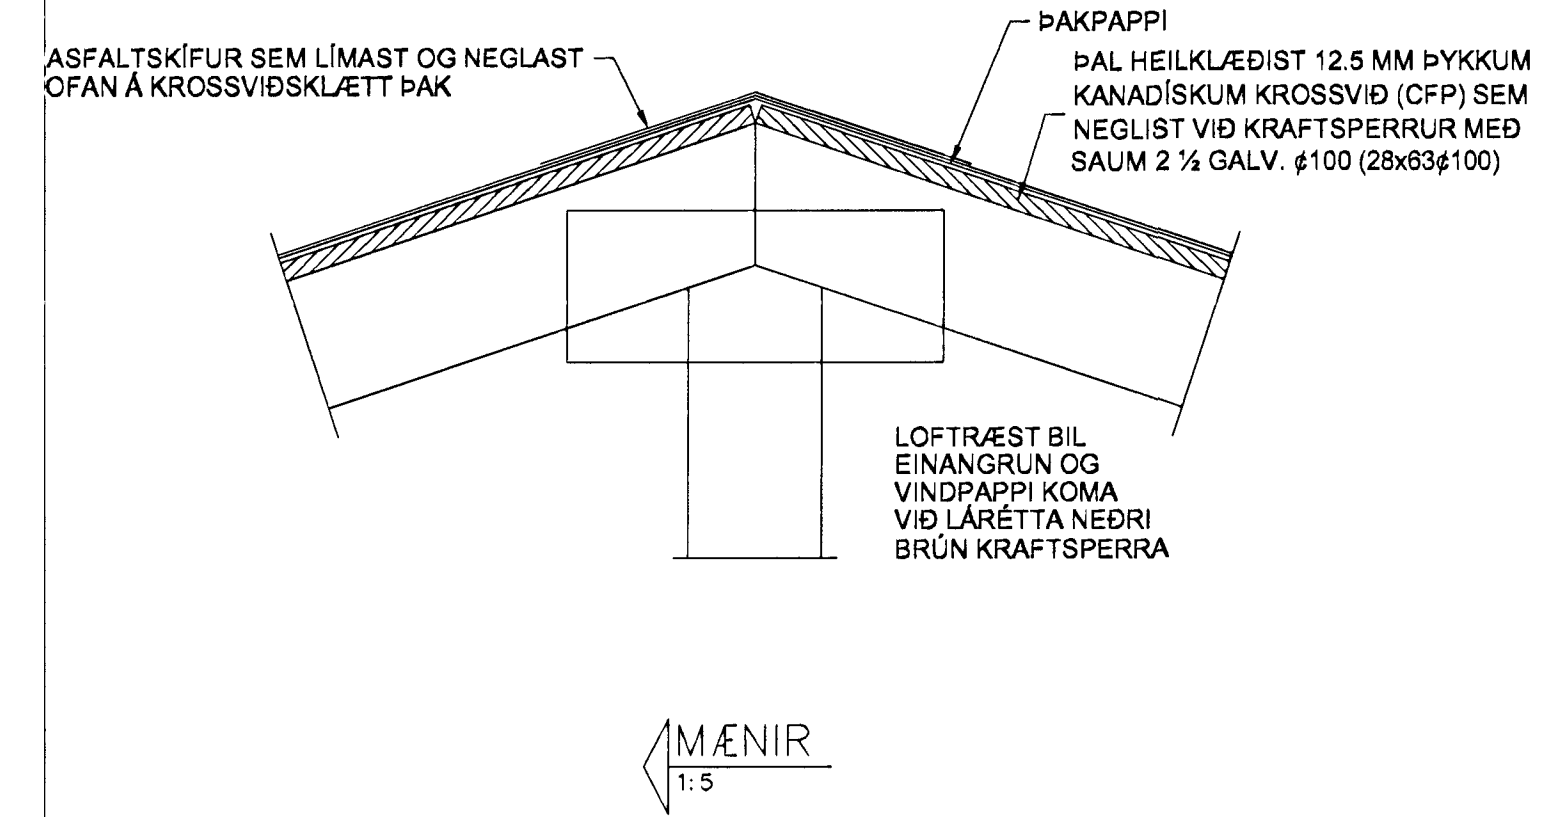

TENING ÚTVEGGJA VÍÐ
STEYPTAR UNDIRSTÖÐUR
1:5

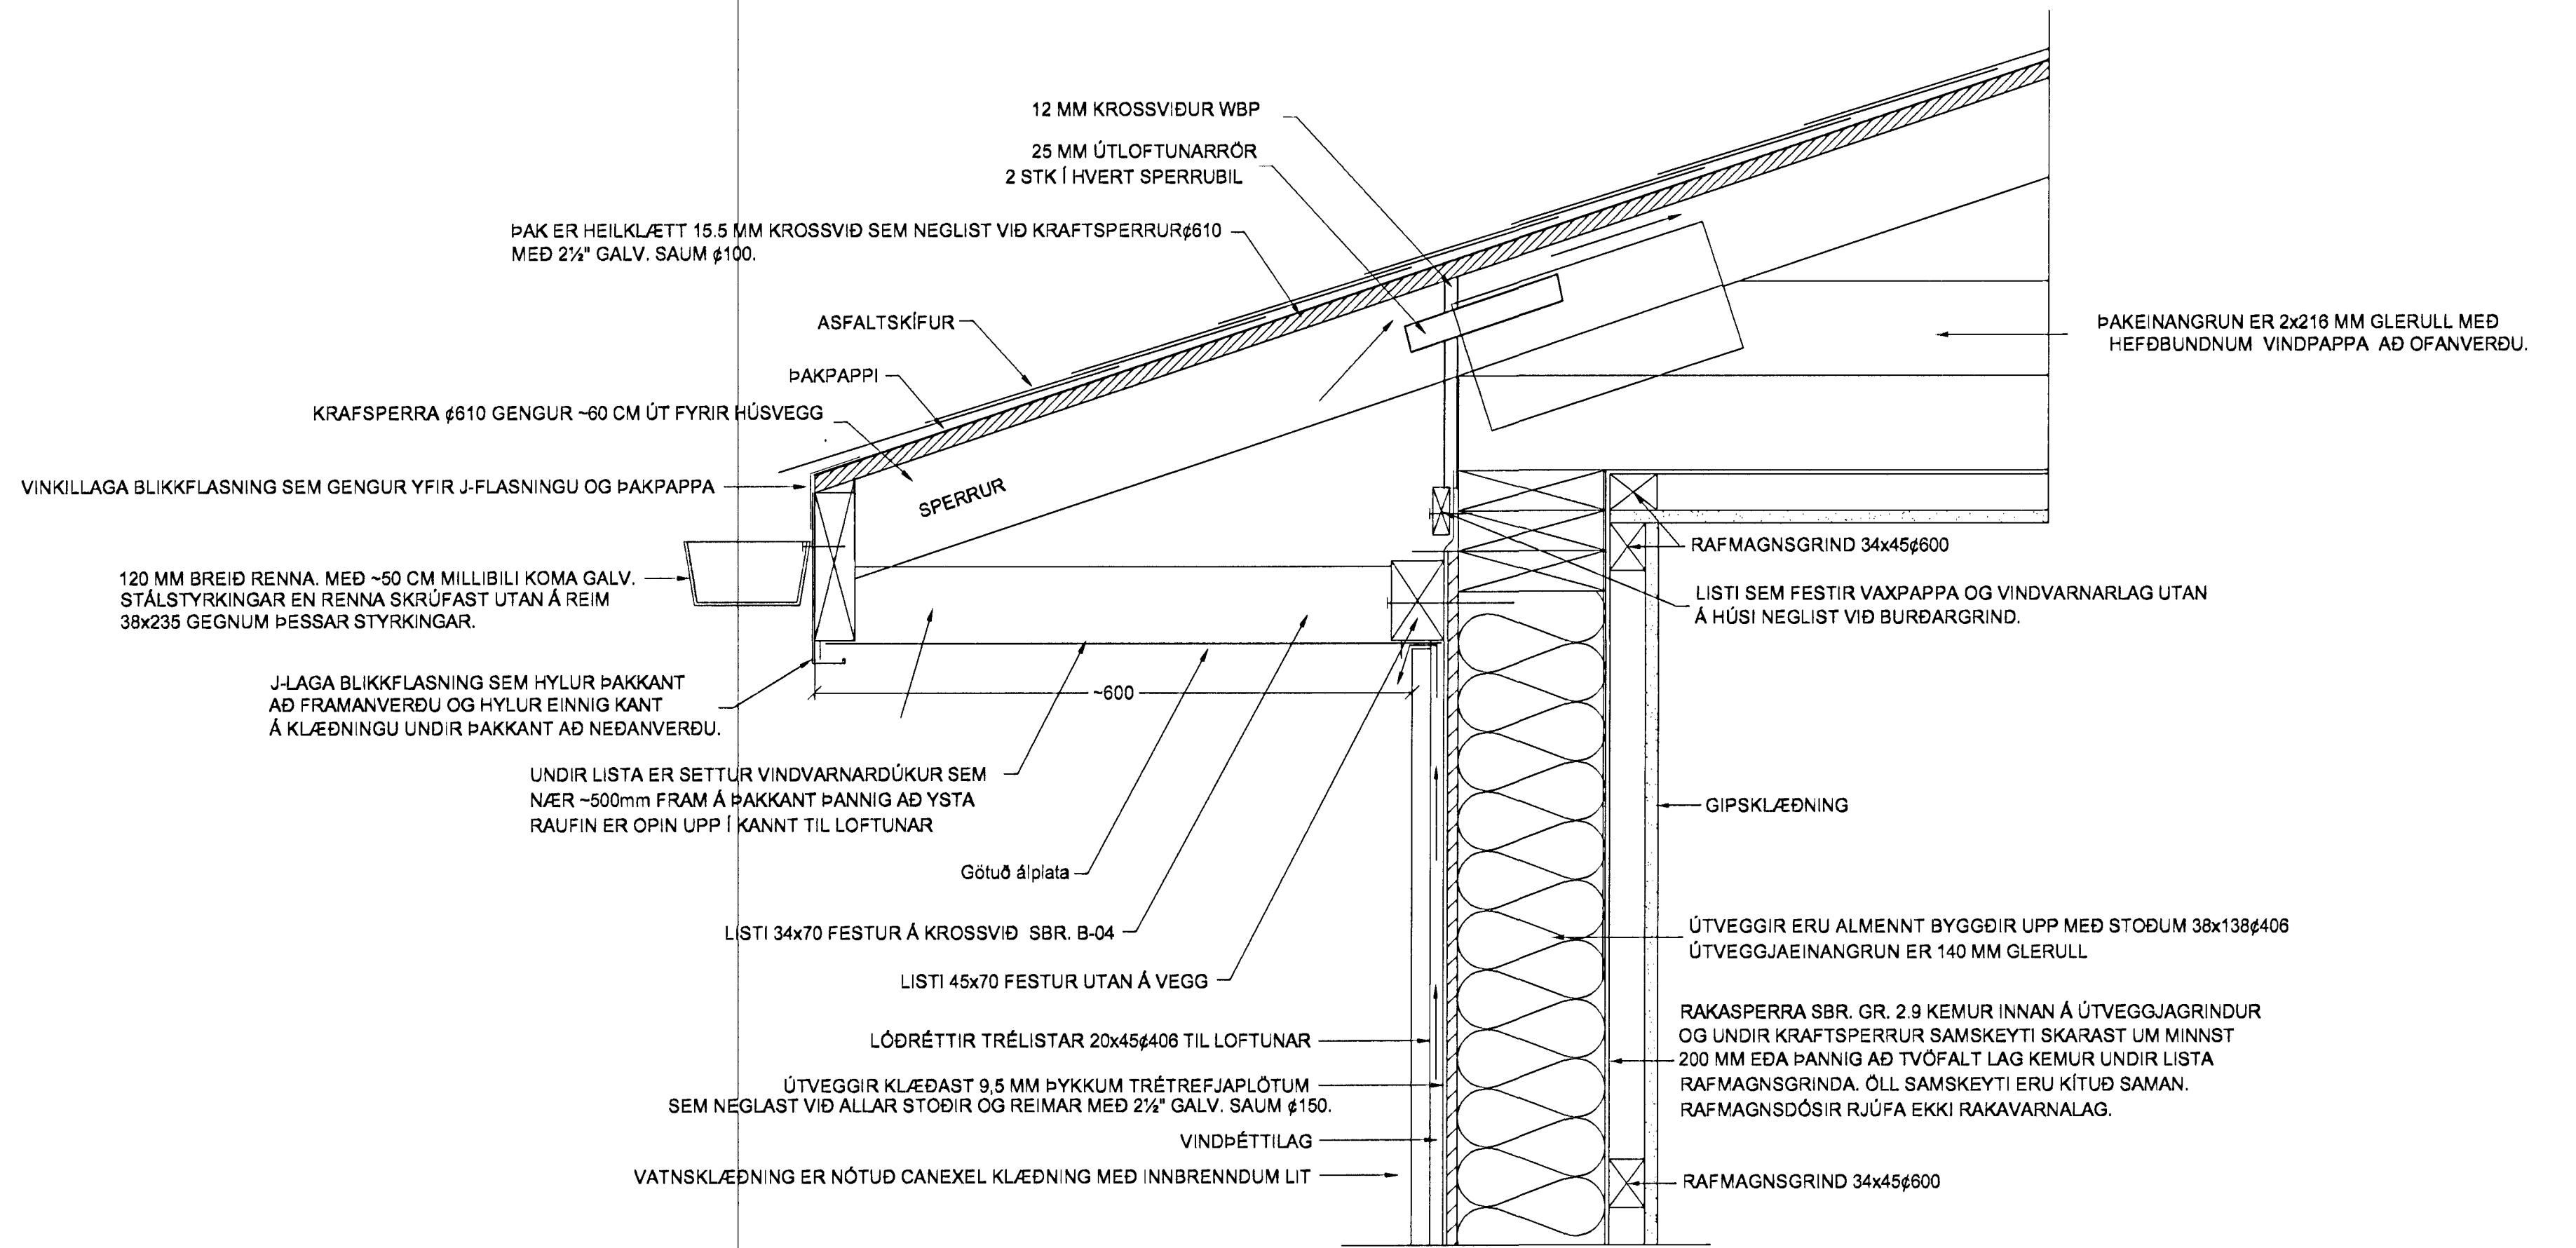

ÞAKKANTUR
1:5

Samþykkt þann
13 SEPT. 2001
Byggingafulltrúinn / *[Signature]*
F.h. Sigurbjartur Haldrásson

Breyting:	Dags:	GAUKSÁS 43 Hafnarfirði Deilimyndir	Verk nr.	00-10
			Dagsetning	10-09-2001
			Kvarði	1:5 / 1:10
			Teikning nr.	D-3
Adalrönnubur kt.: 100760-5849		Víglás Haldrásson Vígólfr Haldrásson	Víglás Haldrásson BFI Rauðgerði 10, 108 Rk. S:8984908 / v@landia.is	