



SNID 14-14 MKY. 1:10


50x150 SPERRUMFESTUTANA YEGG MED 12/160 MÖRBOLTUM C/C 100
36*36*3,6 mm SKINNUR KOMI UNDIR RÆR
TJÖRUPAPPI SÉ SETTUR MILLI TIMBURS OG STEINS

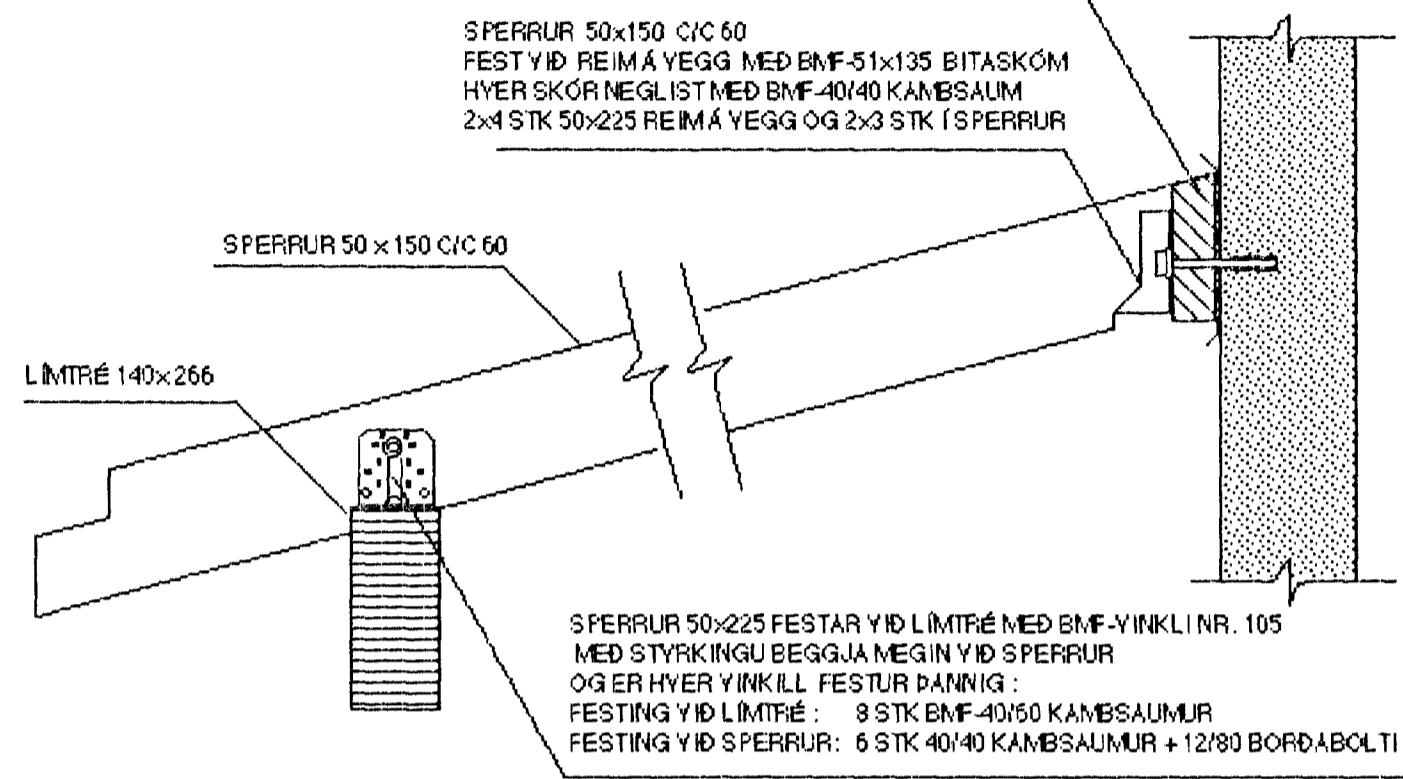

SNID 15-15 MKY. 1:10

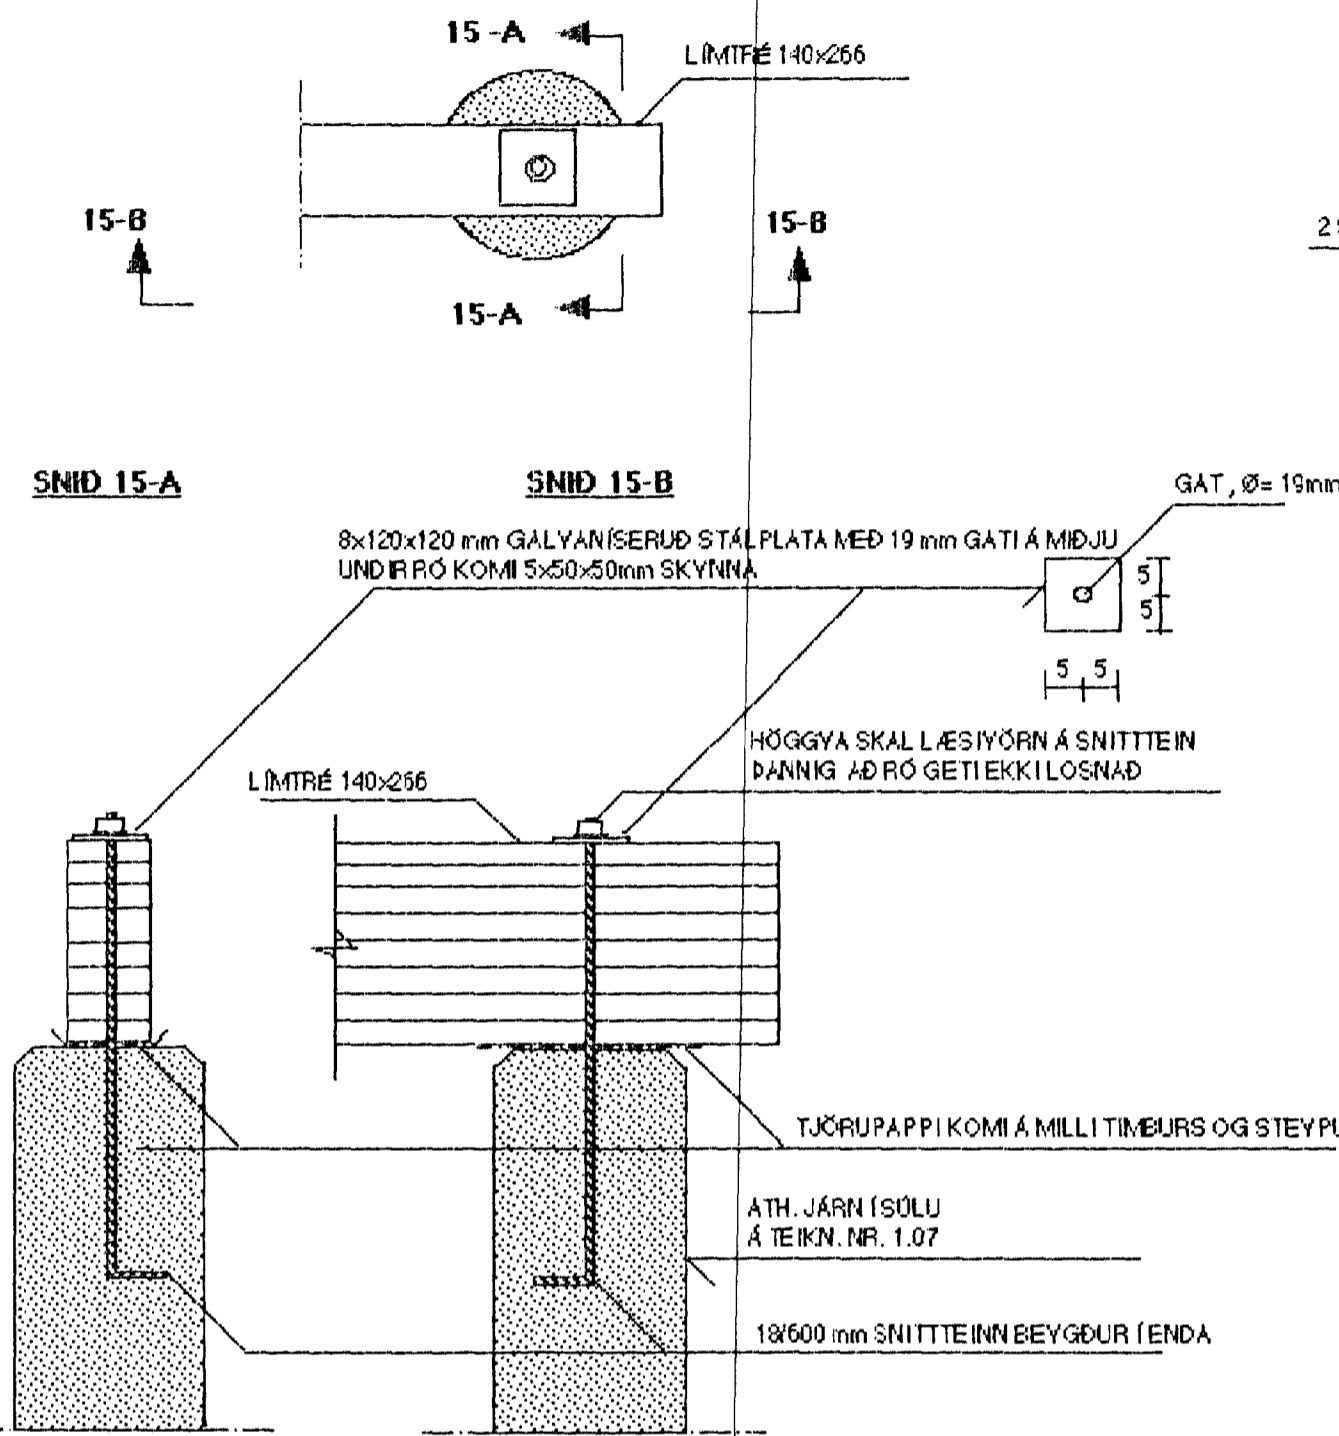


SNID 16-16 MKY. 1:10

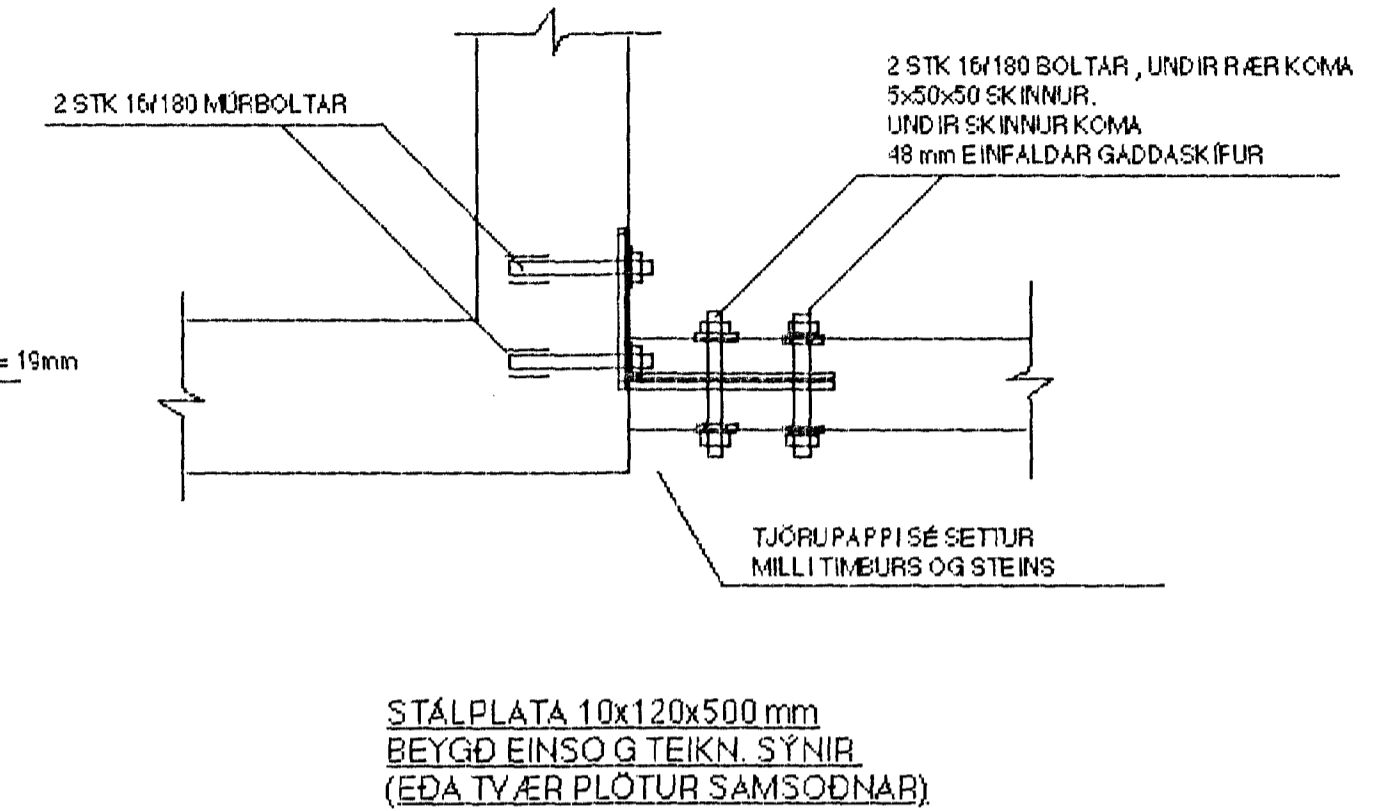


SNID 17-17 MKY. 1:10

MÁLSETNINGARHANDRIDS
SJÁ SÉRTEIKN. ARKITEKTS

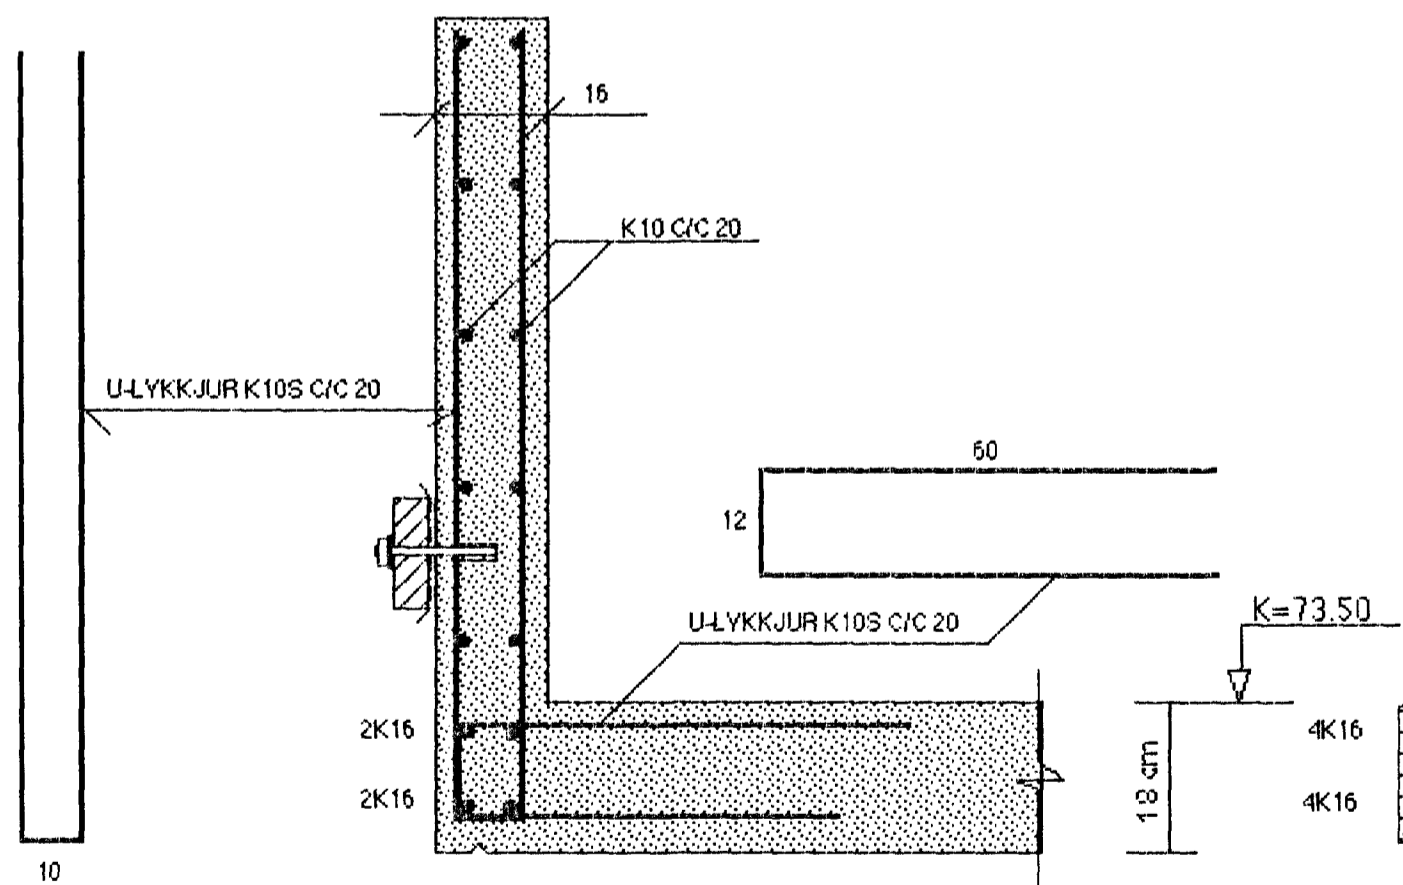

SNID 18-18 MKY. 1:10

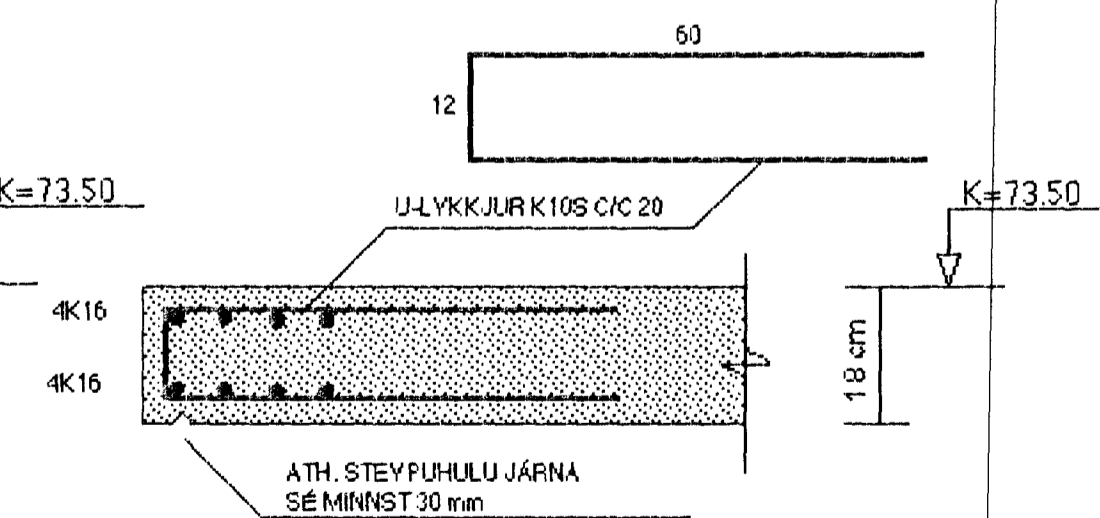

BREYTT: 16.04.2002... (SNID 17-17 OG 18-18)

SJÁ SKÝRINGAR Á TEIKNINGU NR. 1.04

TEKN.NR. 1.12	TV
KYRDI: 1:10	TÆKNIYANGUR TÆKNIÞJÓNUSTA
DAGS.: NOY. 2001	HLÍÐASMÁRI 17 Í KÓPAVOGI
HANNAÐ: M.G	SÍMI: 564 2244
TEIKNAD: M.G	VERKEFNI: GAUKSÁS 45 Í HAFNARFIRÐI
YFIRFARID: Magnús Gylfason	BURÐARVIRKI: SNID 14-14, 15-15, 16-16, 17-17 OG 18-18
	MAGNÚS GYLFASON F.T.F.1
	KT. 201251-4199

26 APR. 2002
5th