



Bláttíðni Múttulífræðingur
 Ábyrgðarmann
 28 MAÍ 2022
 VG

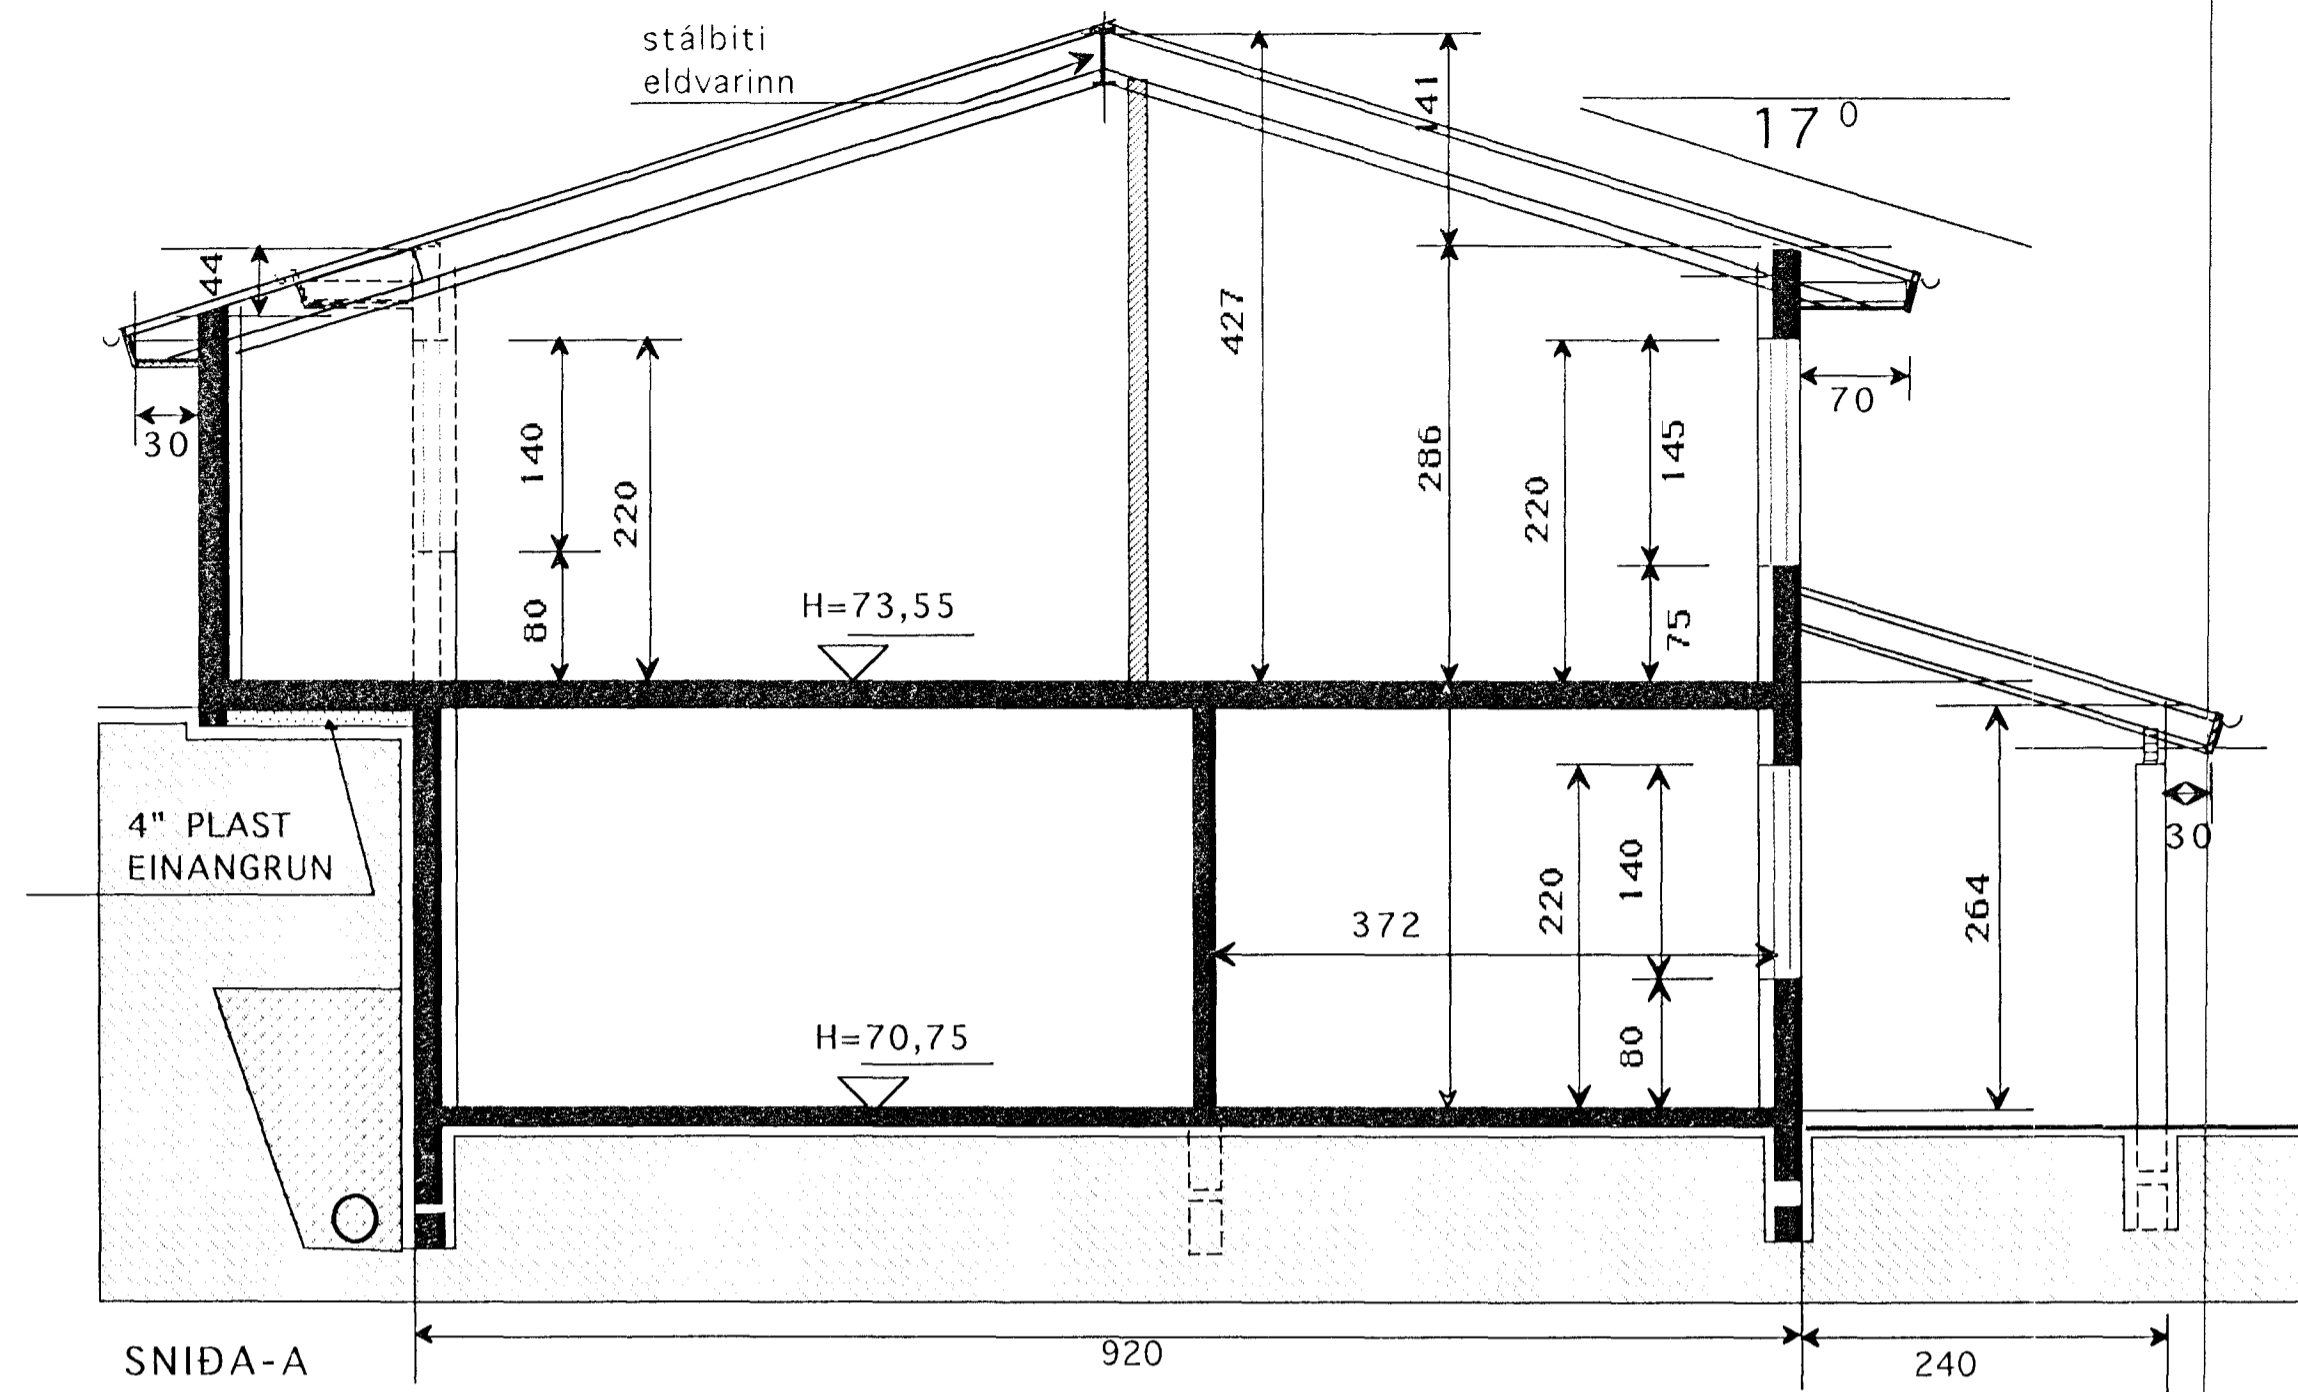

SNIDA-A

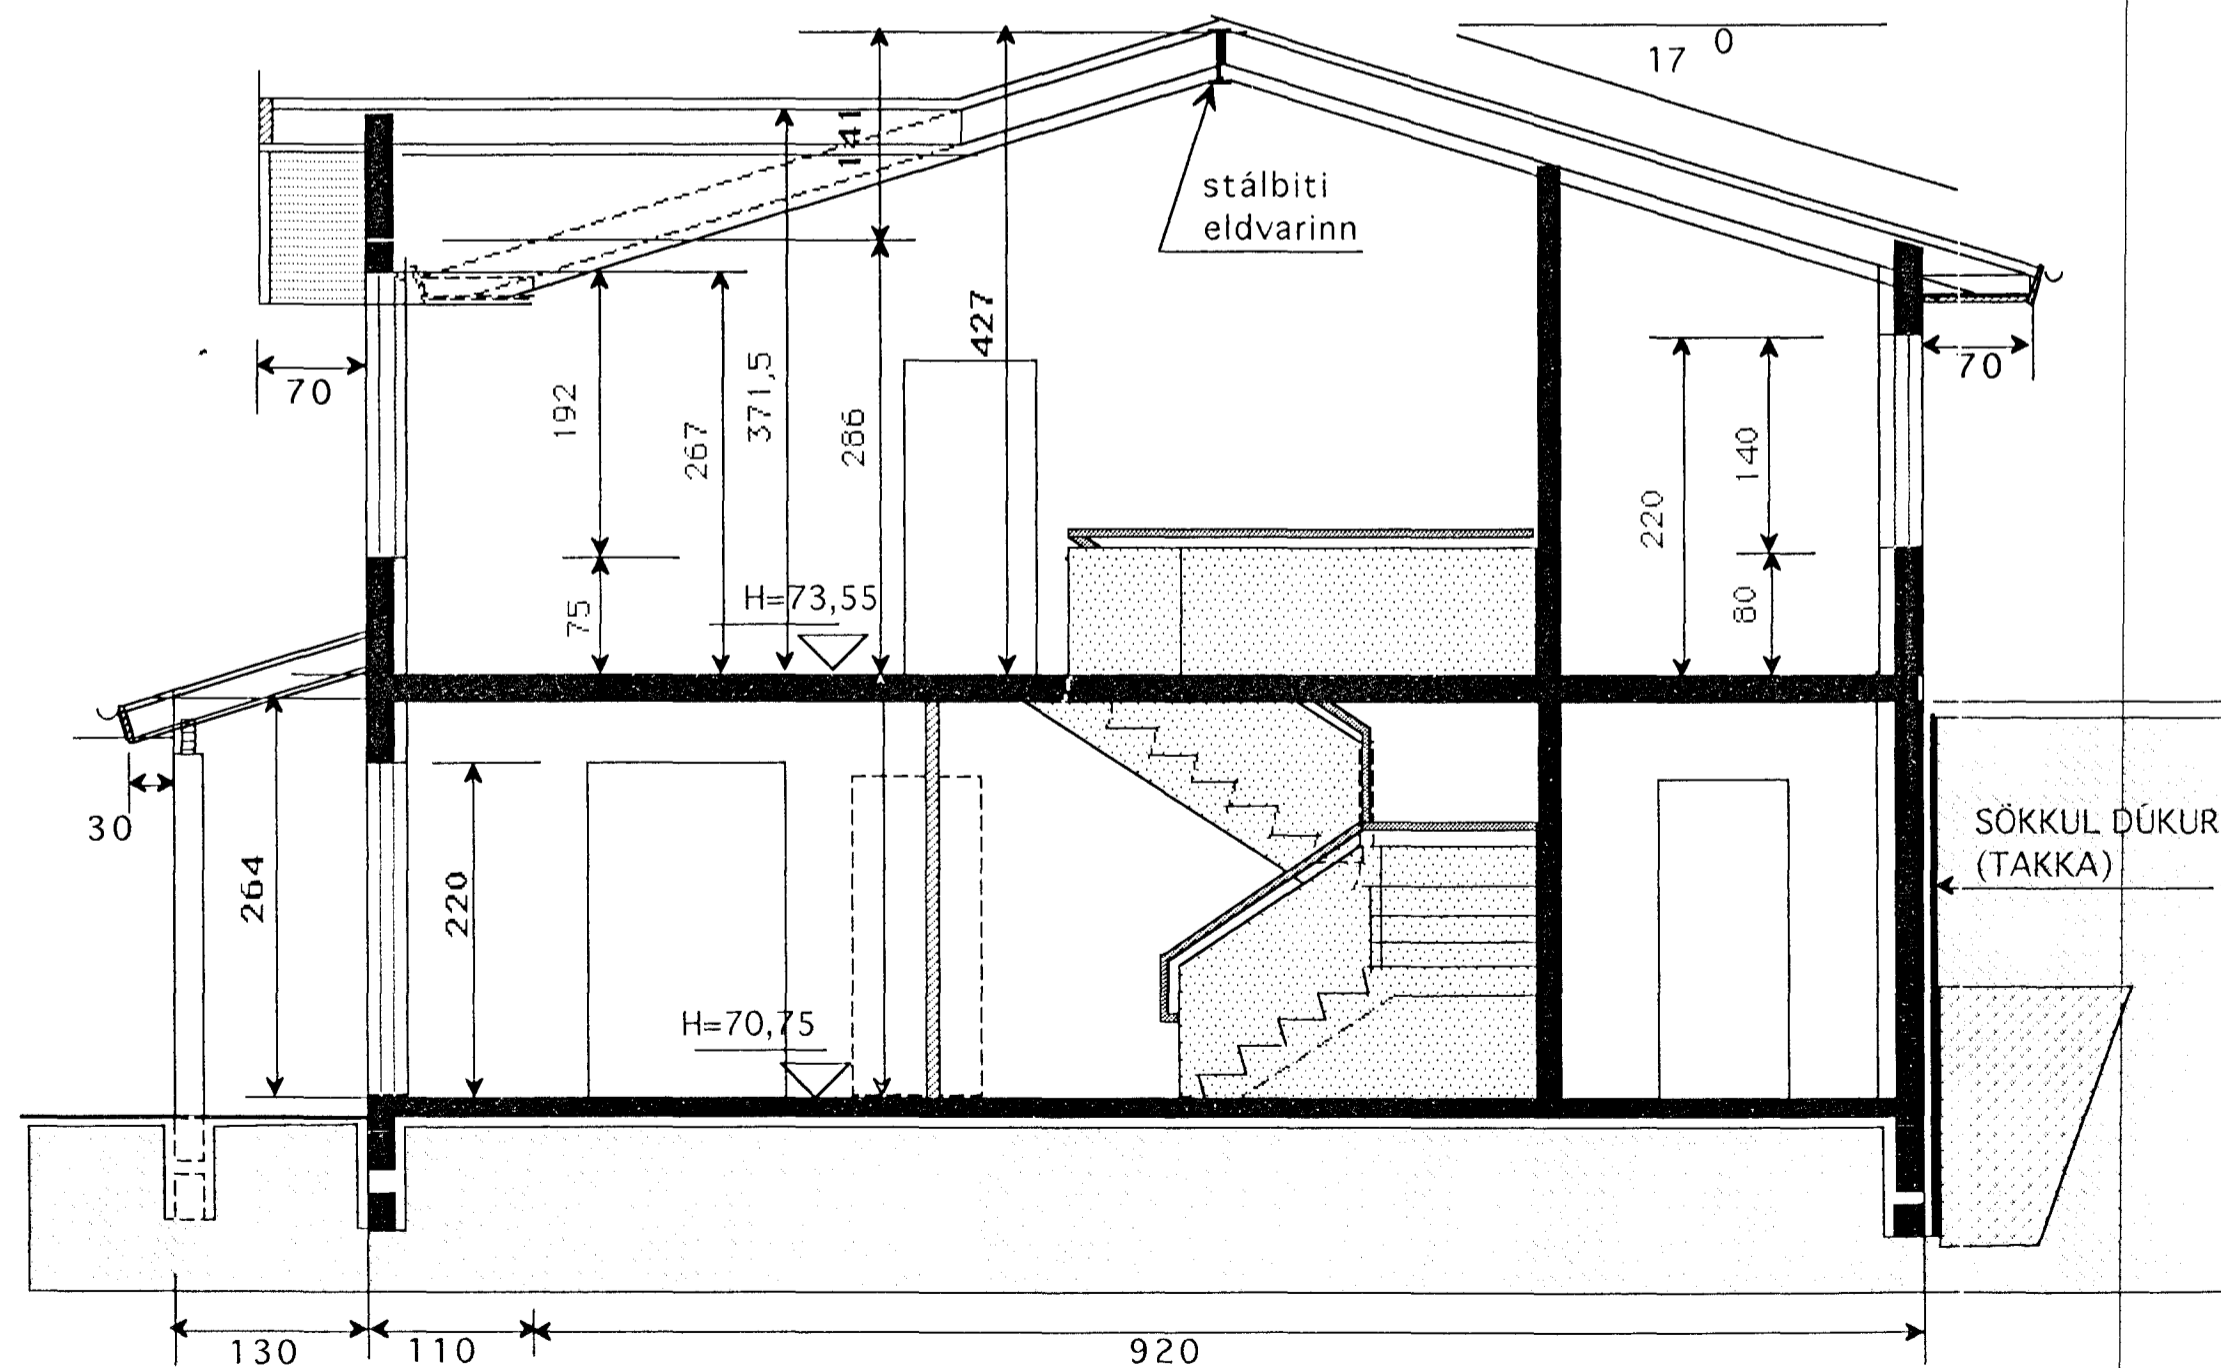

SNID C-C

 KVARDI	Verkefni GAUKSÁS 45 HAFNARFIRÐI
	Heiti SNID
kvarði 1:50	verk.nr
dags. JAN. 01"	dags br.
hönnun G.G.	teikn nr V-3
teikn G.G.	

Hringbraut 17 220 Hafnarfjörður.
 S. 555 2020 FAX 555 2021
 N.F. kvardi@vortex.is