

  
 28 MAI 2002  
 VG

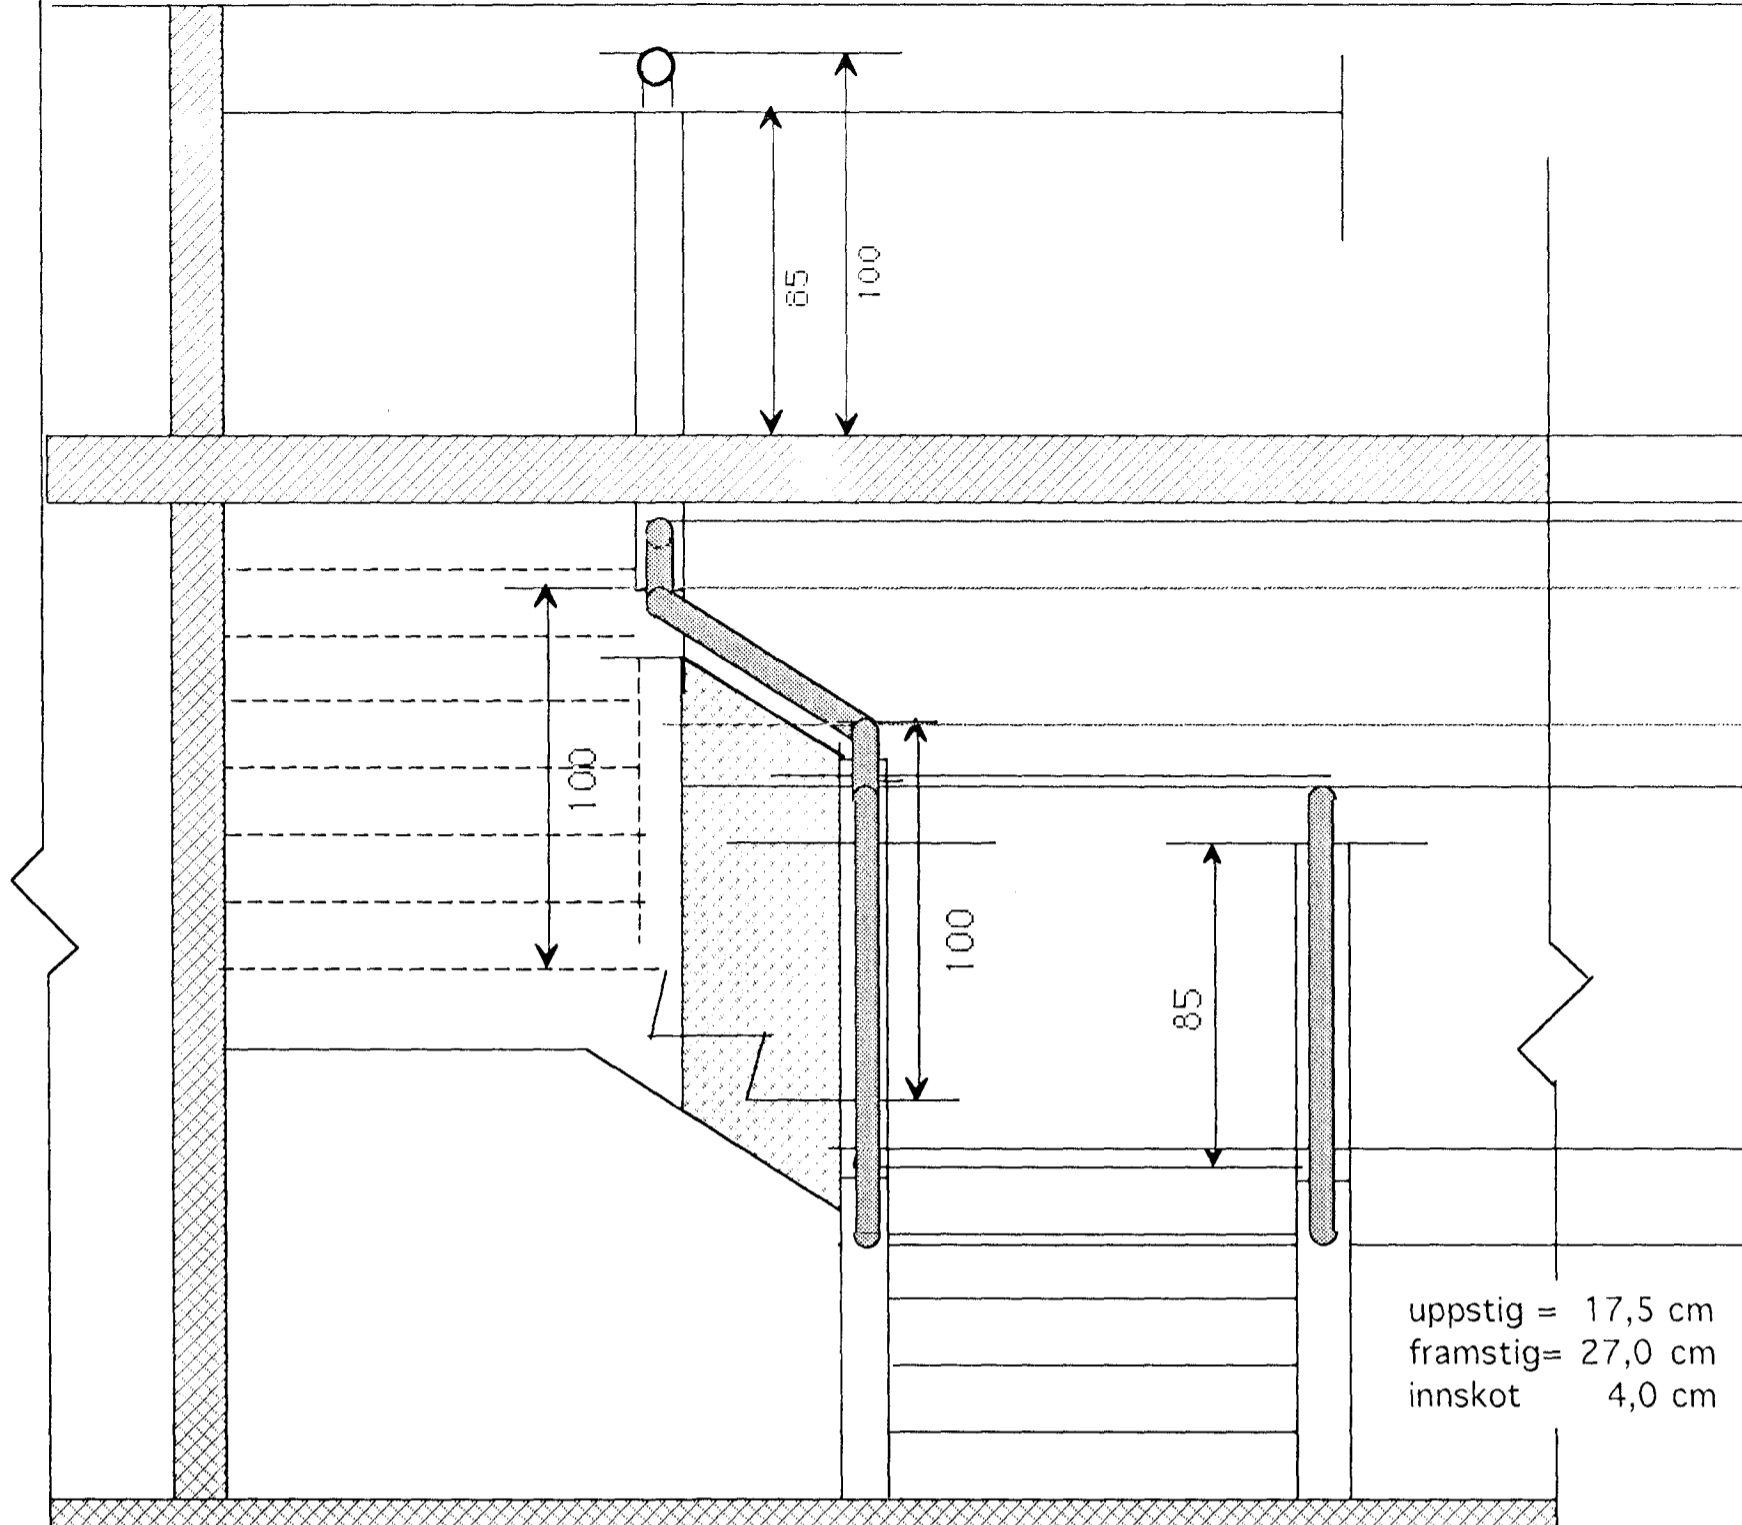


SNID A-A


uppstig = 17,5 cm  
 framstig = 27,0 cm  
 innskot = 4,0 cm

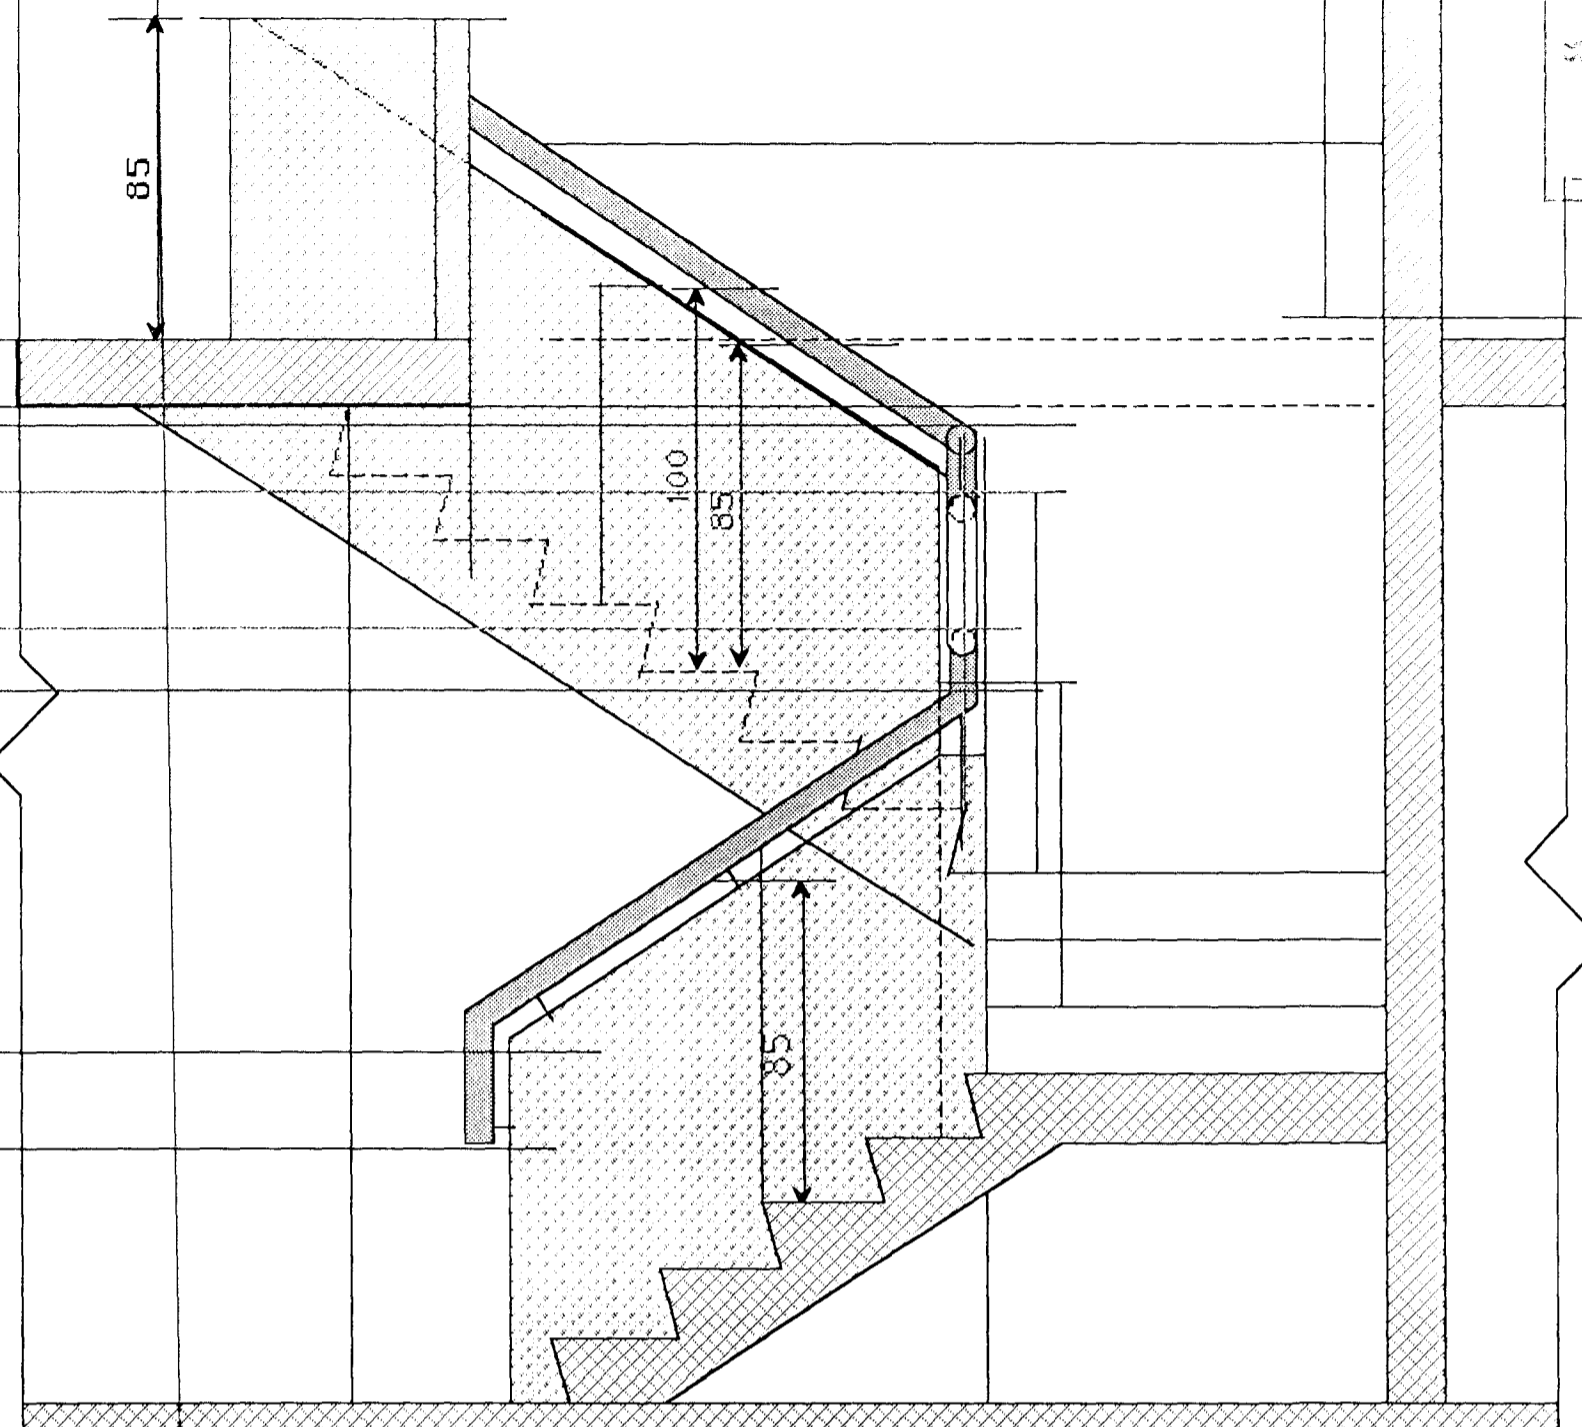

SNID B-B

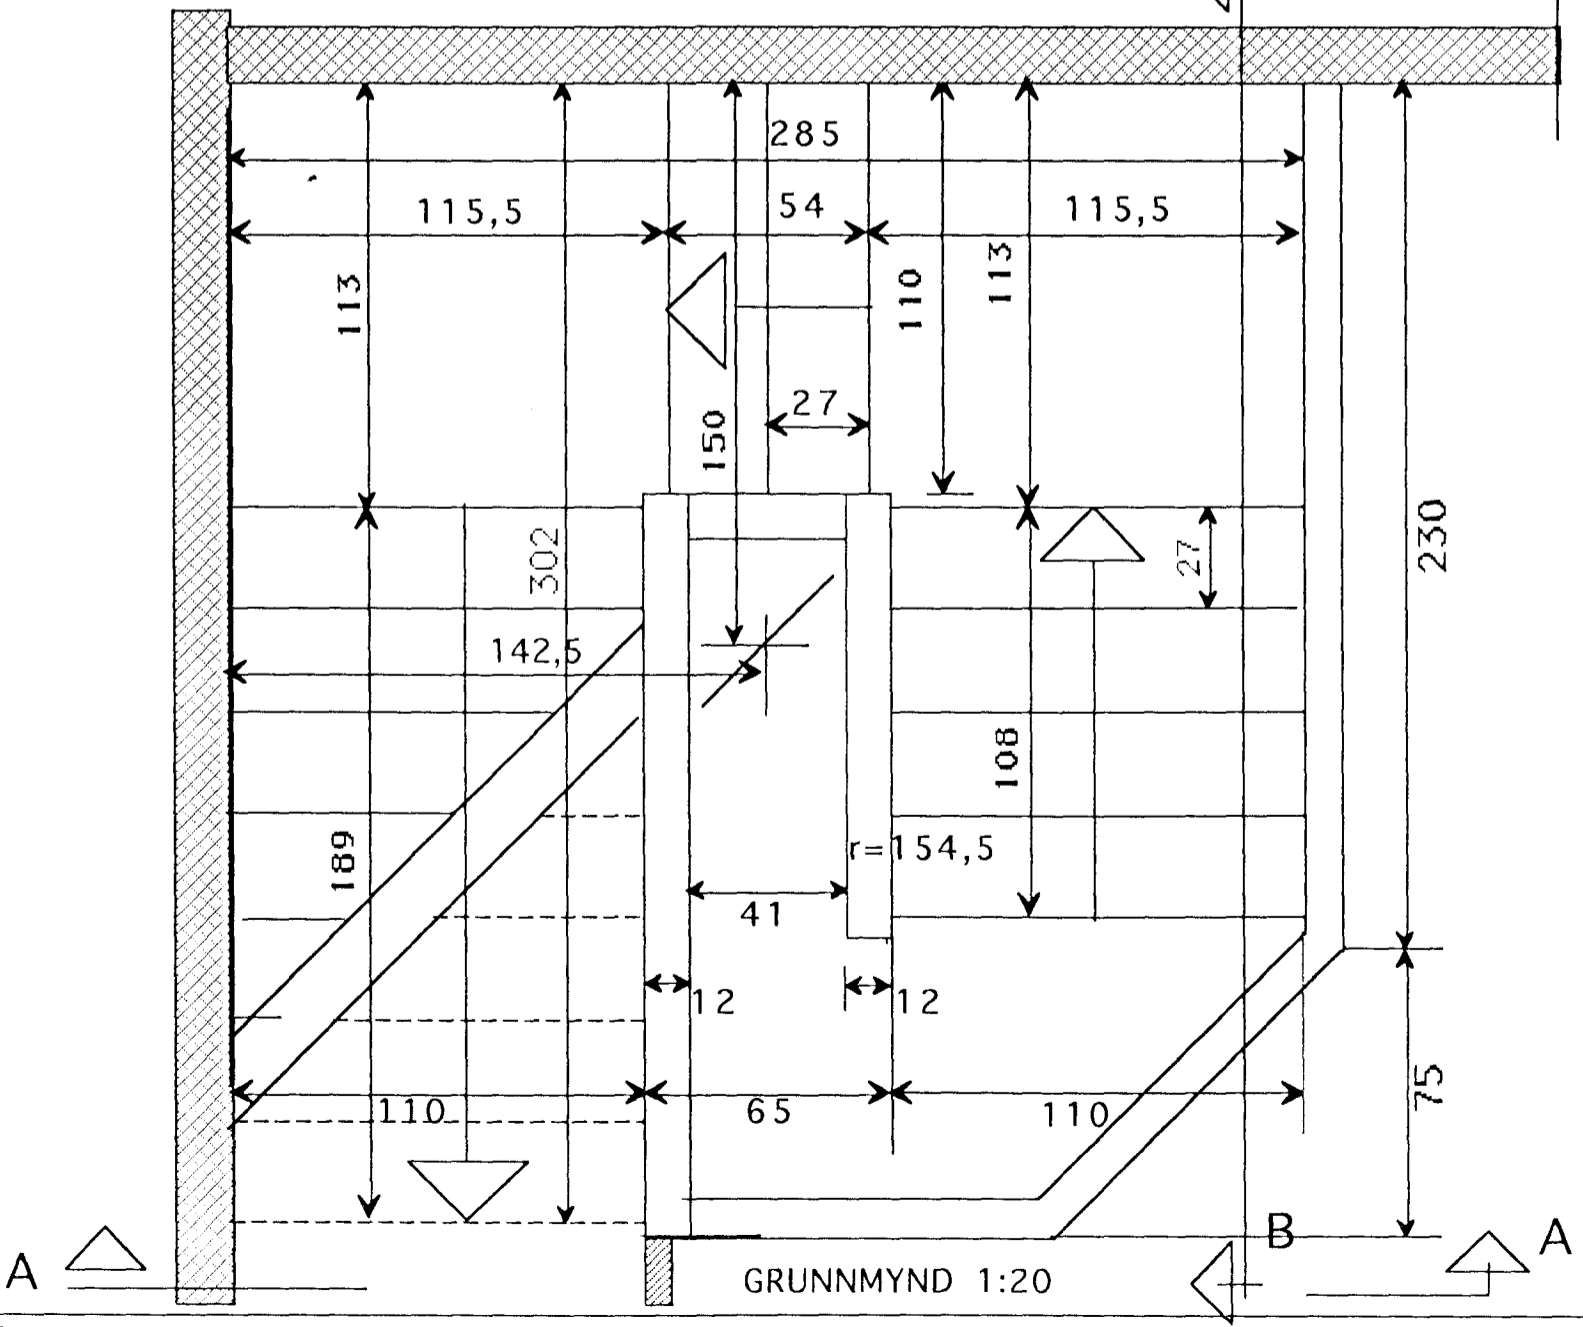

GRUNNMYND 1:20

 <b>KVARDI</b>	Verkefni	GAUKSÁS 45 HAFNARFIRÐI
	Heiti	STIGI
kvarði	1:20	verk.nr 2001
dags.	DES. 01"	dags br..
hönnun	G.G.	teikn nr
teikn	G.G.	<b>V-6</b>

Hringbraut 7 220 Hafnarfjörður.  
 S. 555 2020 FAX 555 2021  
 kvardi@vortex.is

*Handwritten signature*