



28 MAI 2022  
V.G.

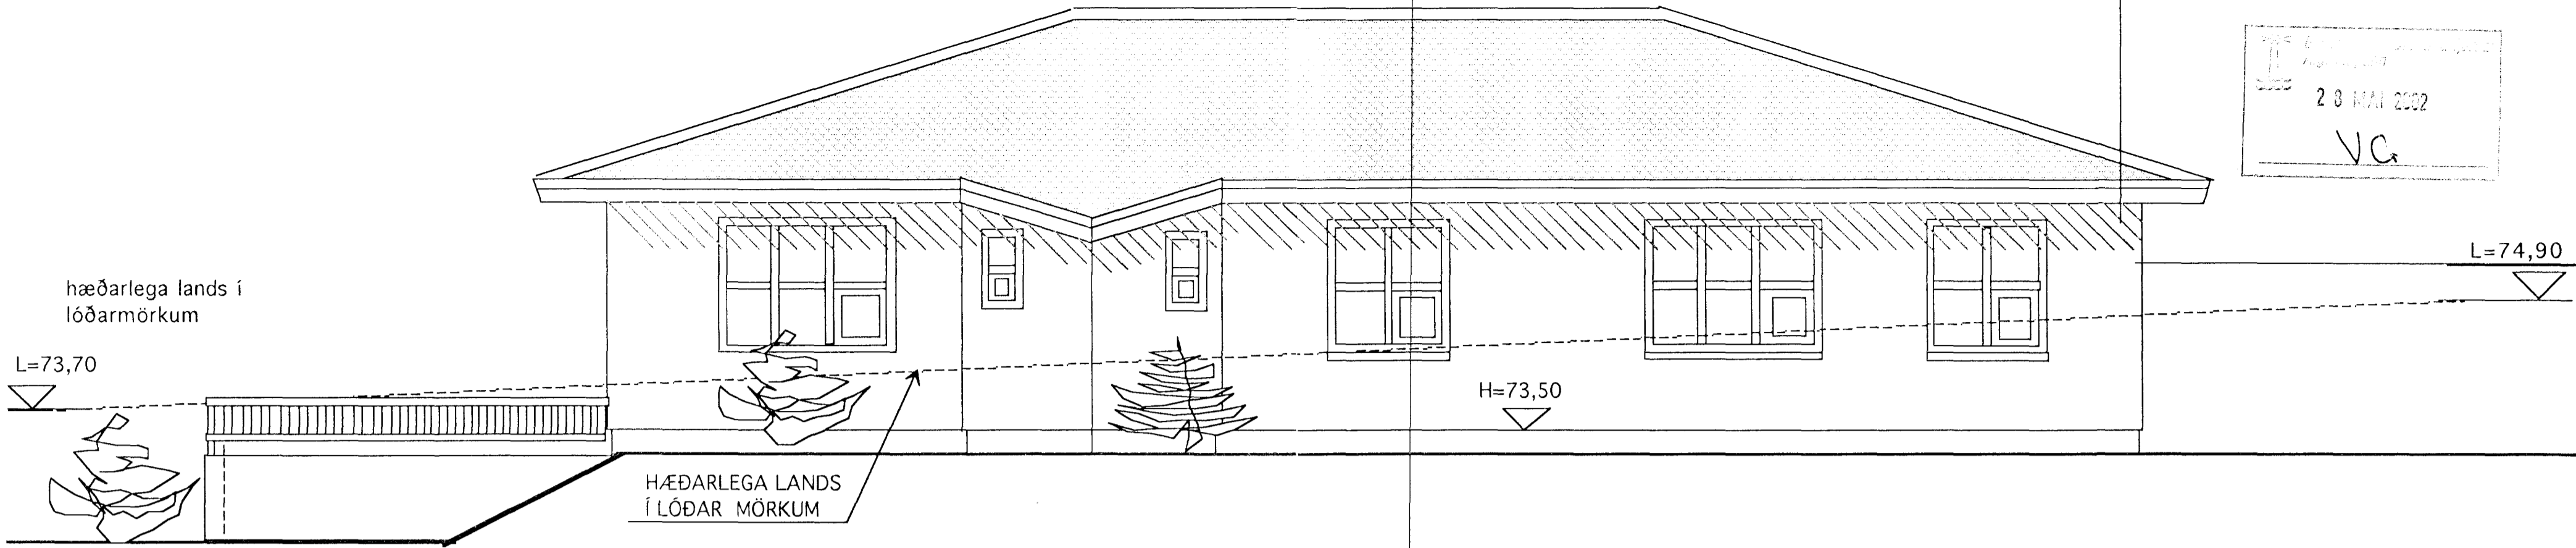

NORÐ-AUSTUR

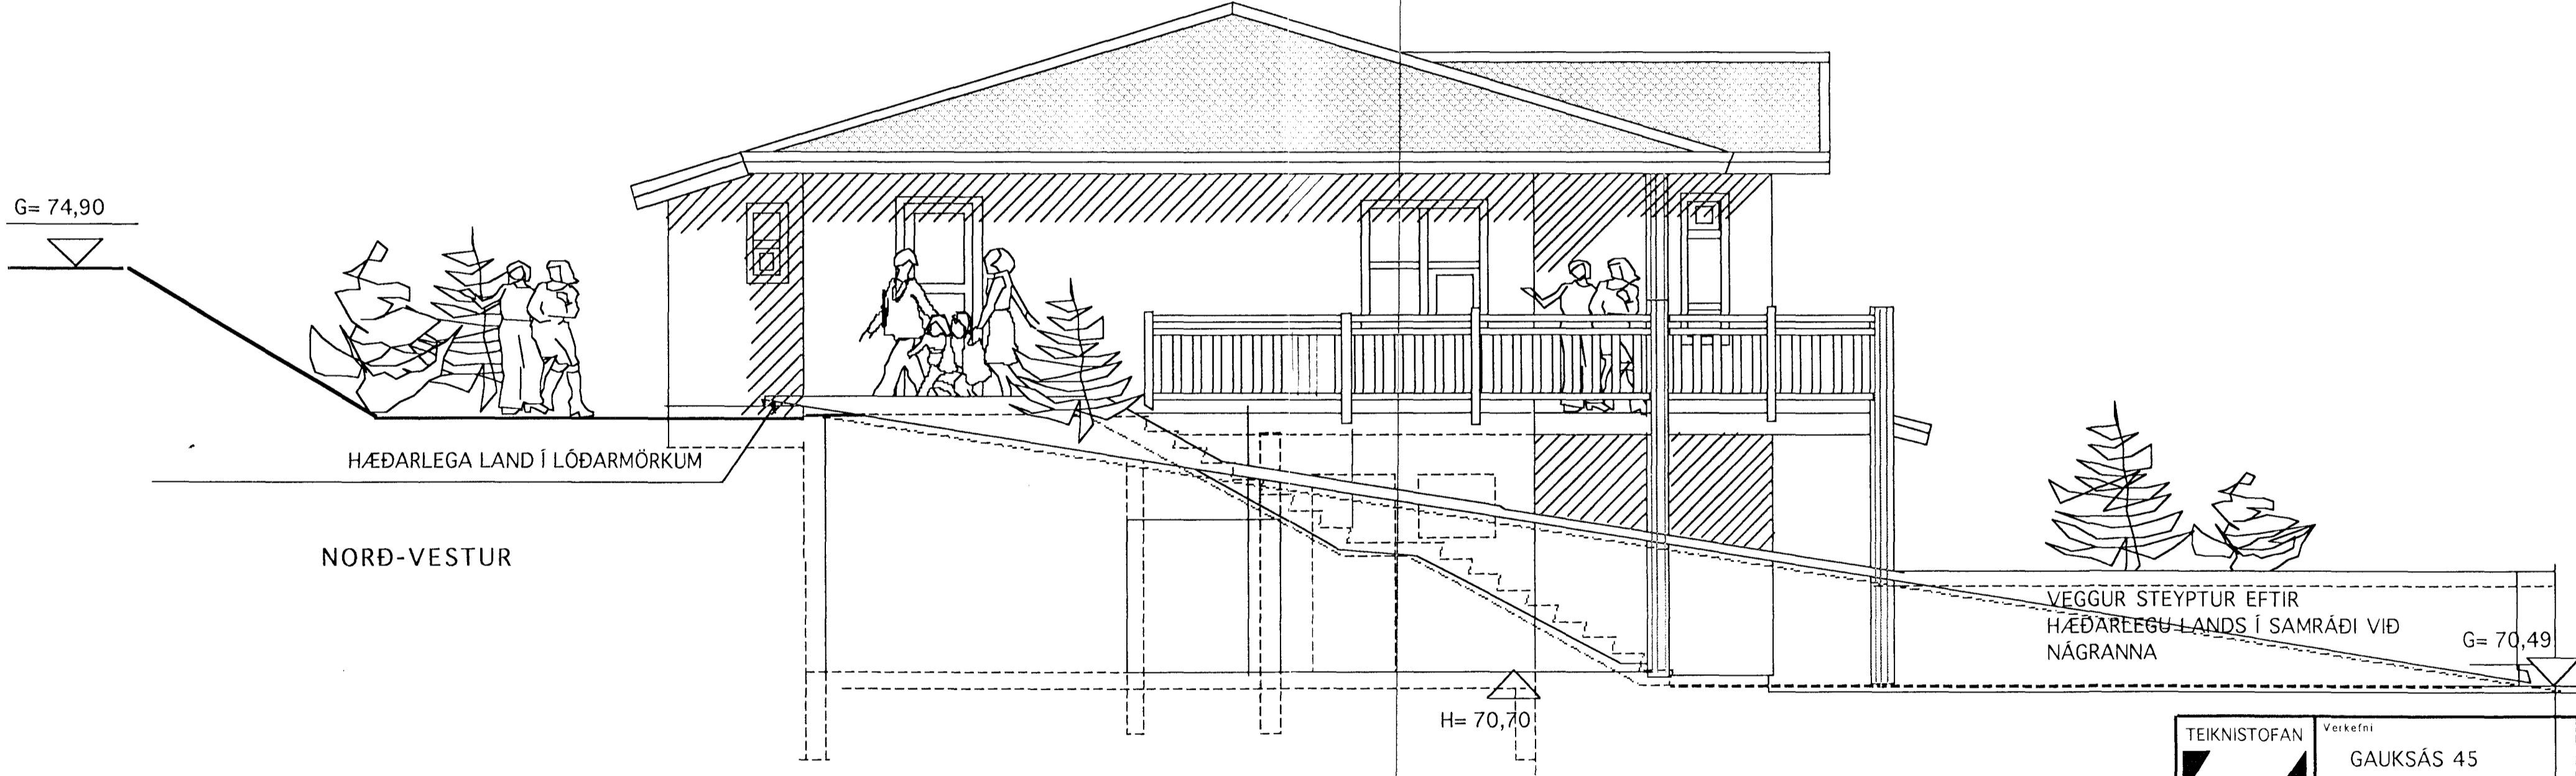

NORÐ-VESTUR

 <b>KVARDI</b>	Verkefni	GAUKSÁS 45 HAFNARFIRÐI
	Heiti	ÚTLITSMYNDIR
kvarði	1:50	verk.nr
dags.	JÚN. 01"	dags br.
hönnun	G.G.	teikn nr
teikn	G.G.	<b>V-10</b>

Hringbraut 7 220, Hafnarfjörður.  
S. 555 2020 FAX 555 2021  
N.F. kvardi@vortex.is