



Byggingafultrúi Hafnarfjörðar
Afgreitt bann
14 JAN. 2002
VG

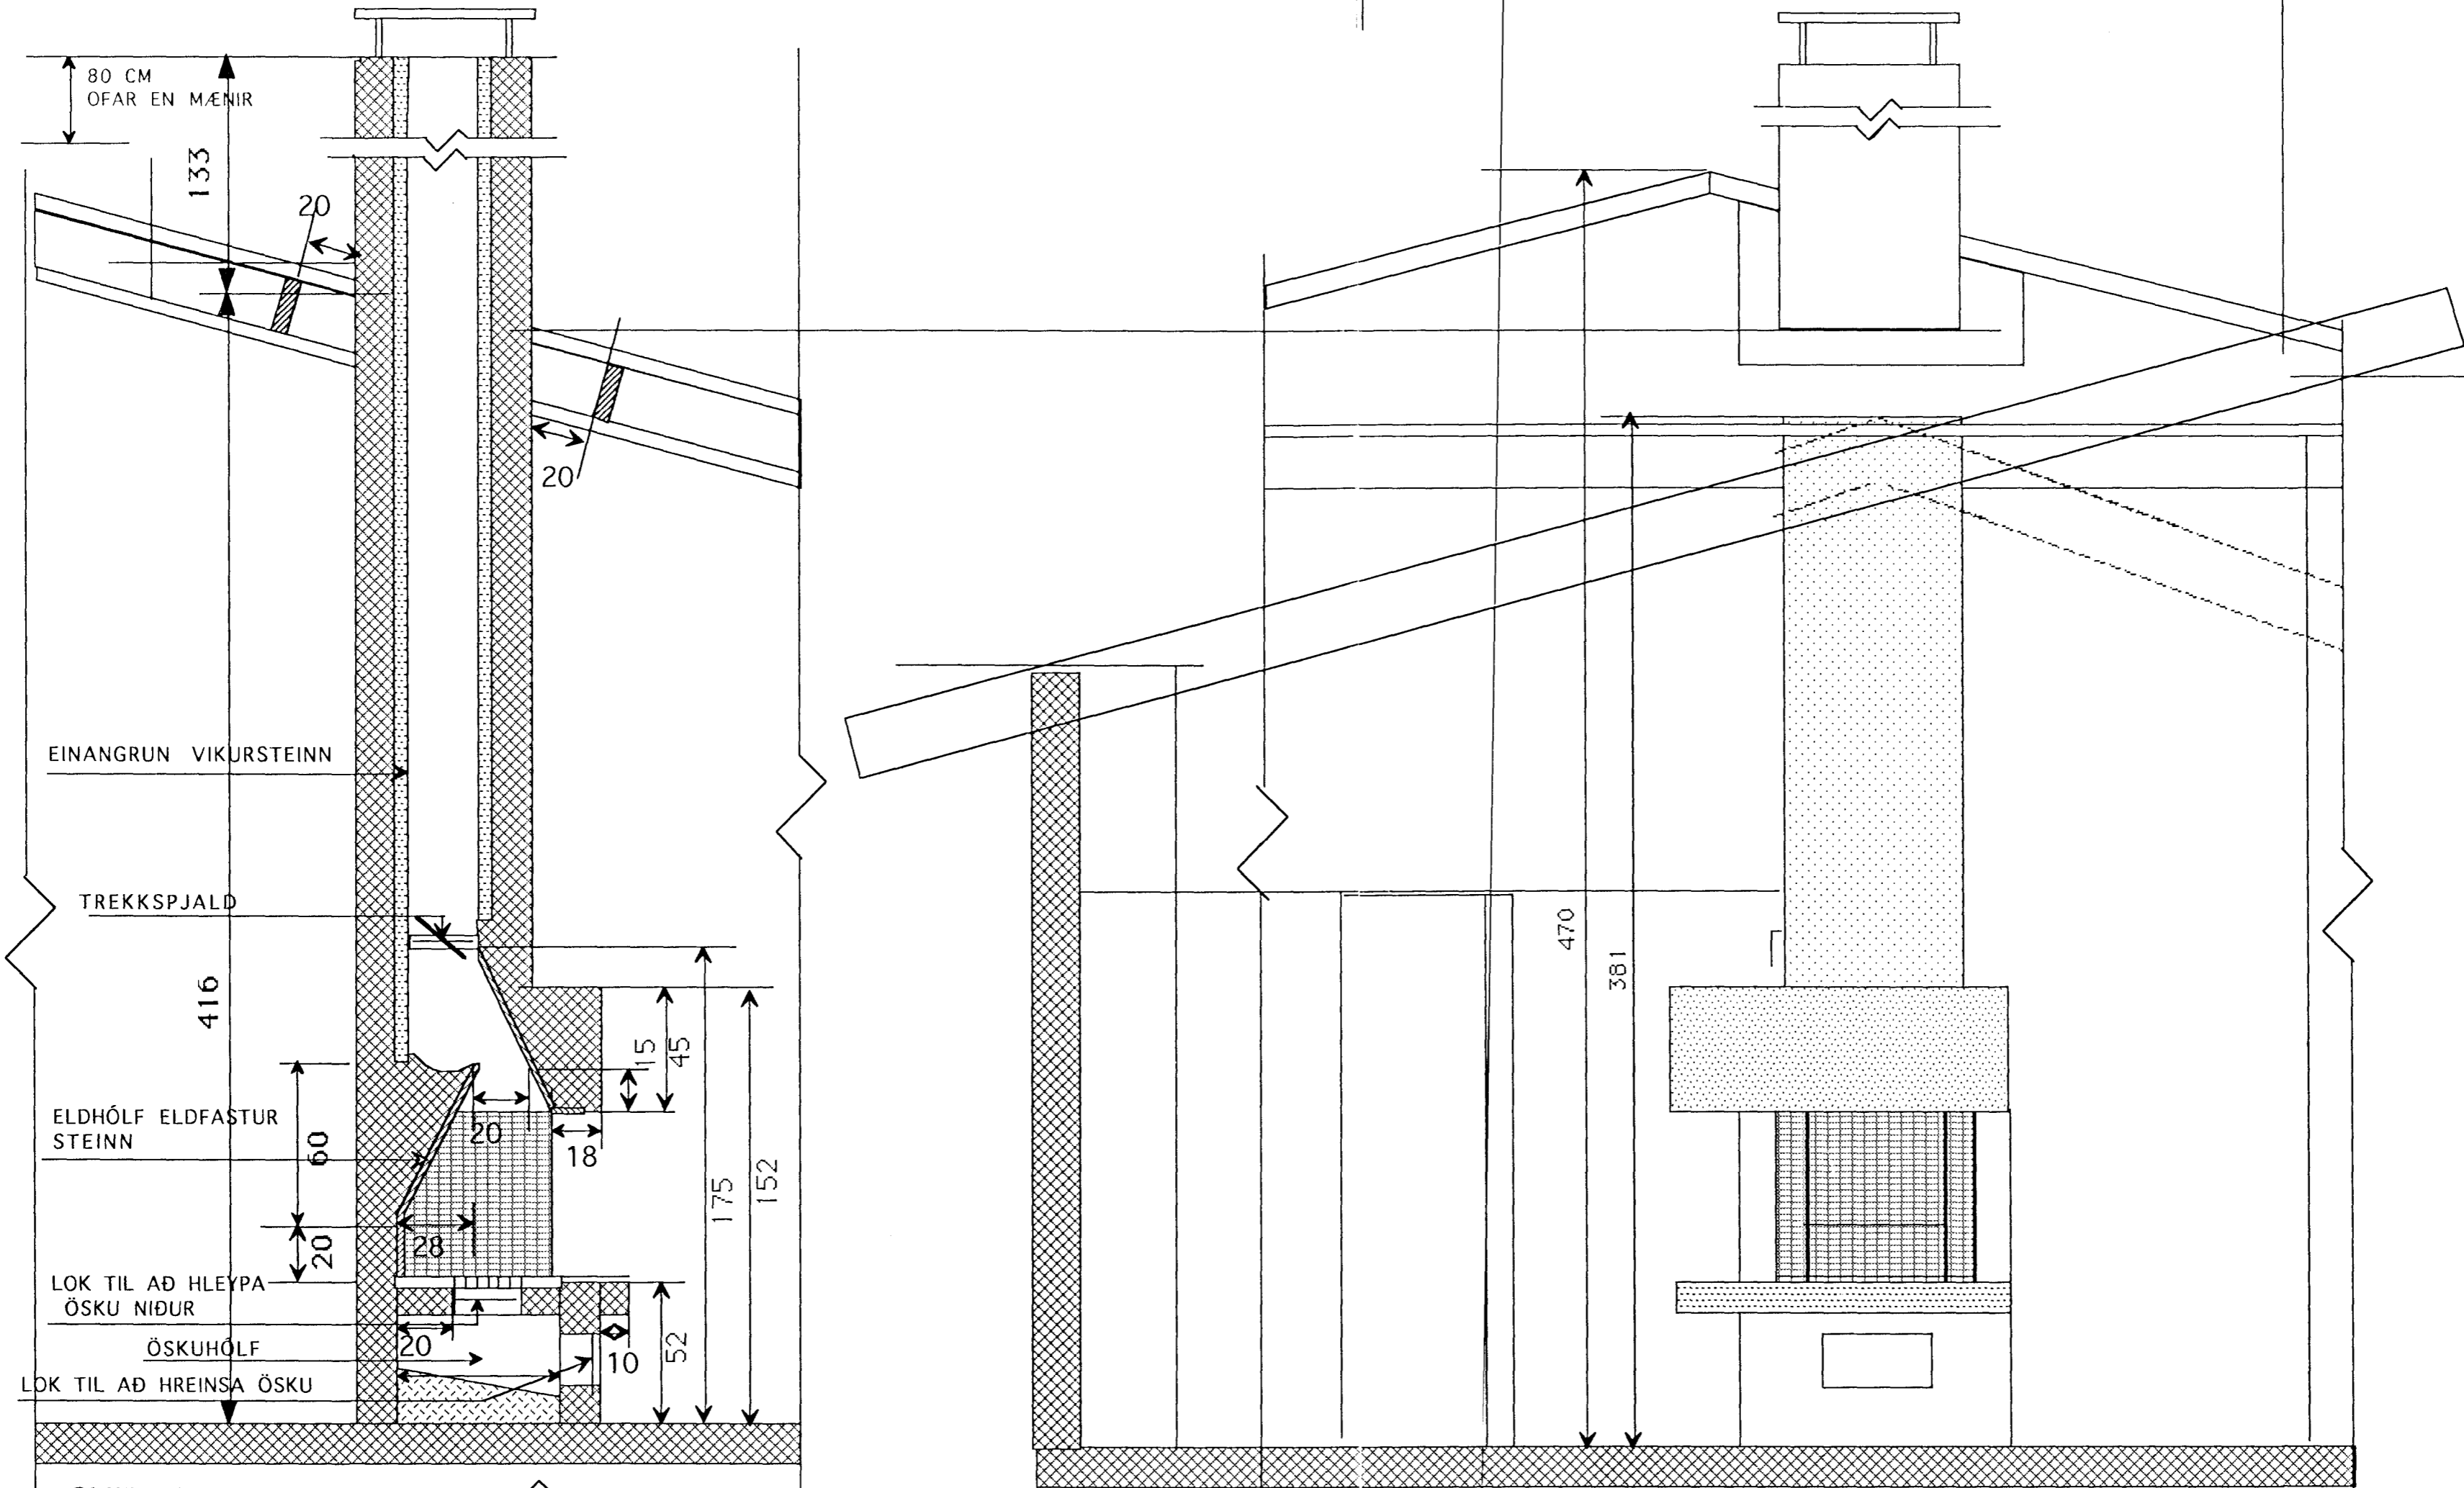


SNIÐ A-A

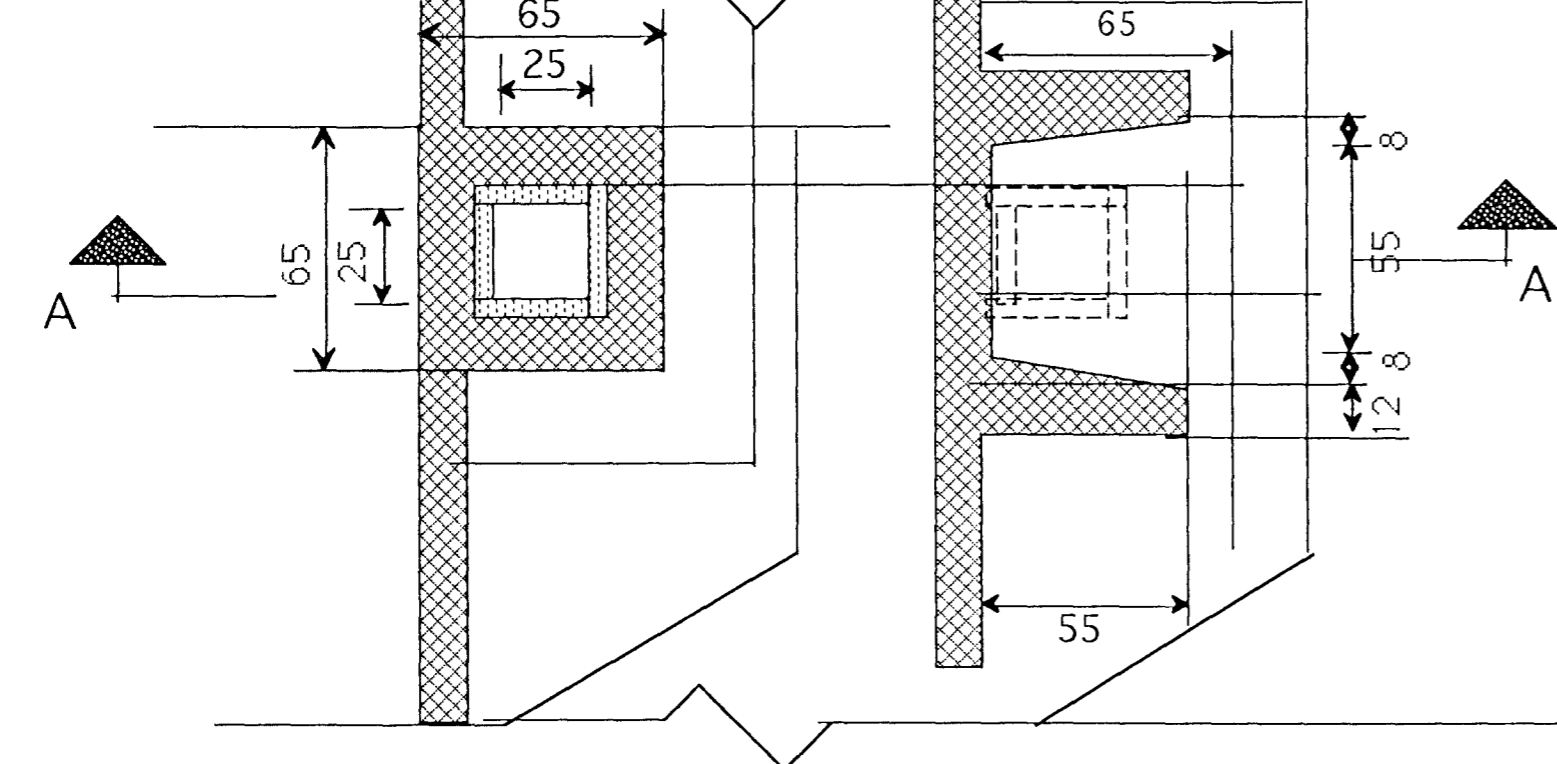

GRUNNMYNDIR 1:20 1&2

SÉÐ FRÁ STOFU

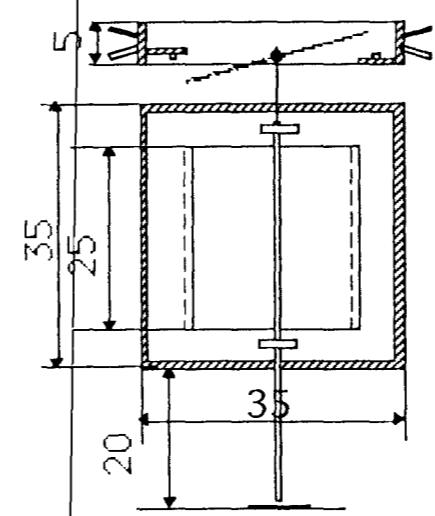

SUGSPJALD 1:10

TEIKNISTOFAN	Verkefni	GAUKSÁS 49 HAFNARFJÖRÐI
	Heiti	STIGI
kvarði	1:20	verk.nr.
dags.	OKT. 01"	dags br..
hönnun	G.G.	teikn nr.
teikn	G.G.	V-6

Hringbraut 17, 220 Hafnarfjörður.
S. 555 2020 FAX 555 2021
kvardi@vortex.is

[Handwritten signature]