




SNID C-C 560

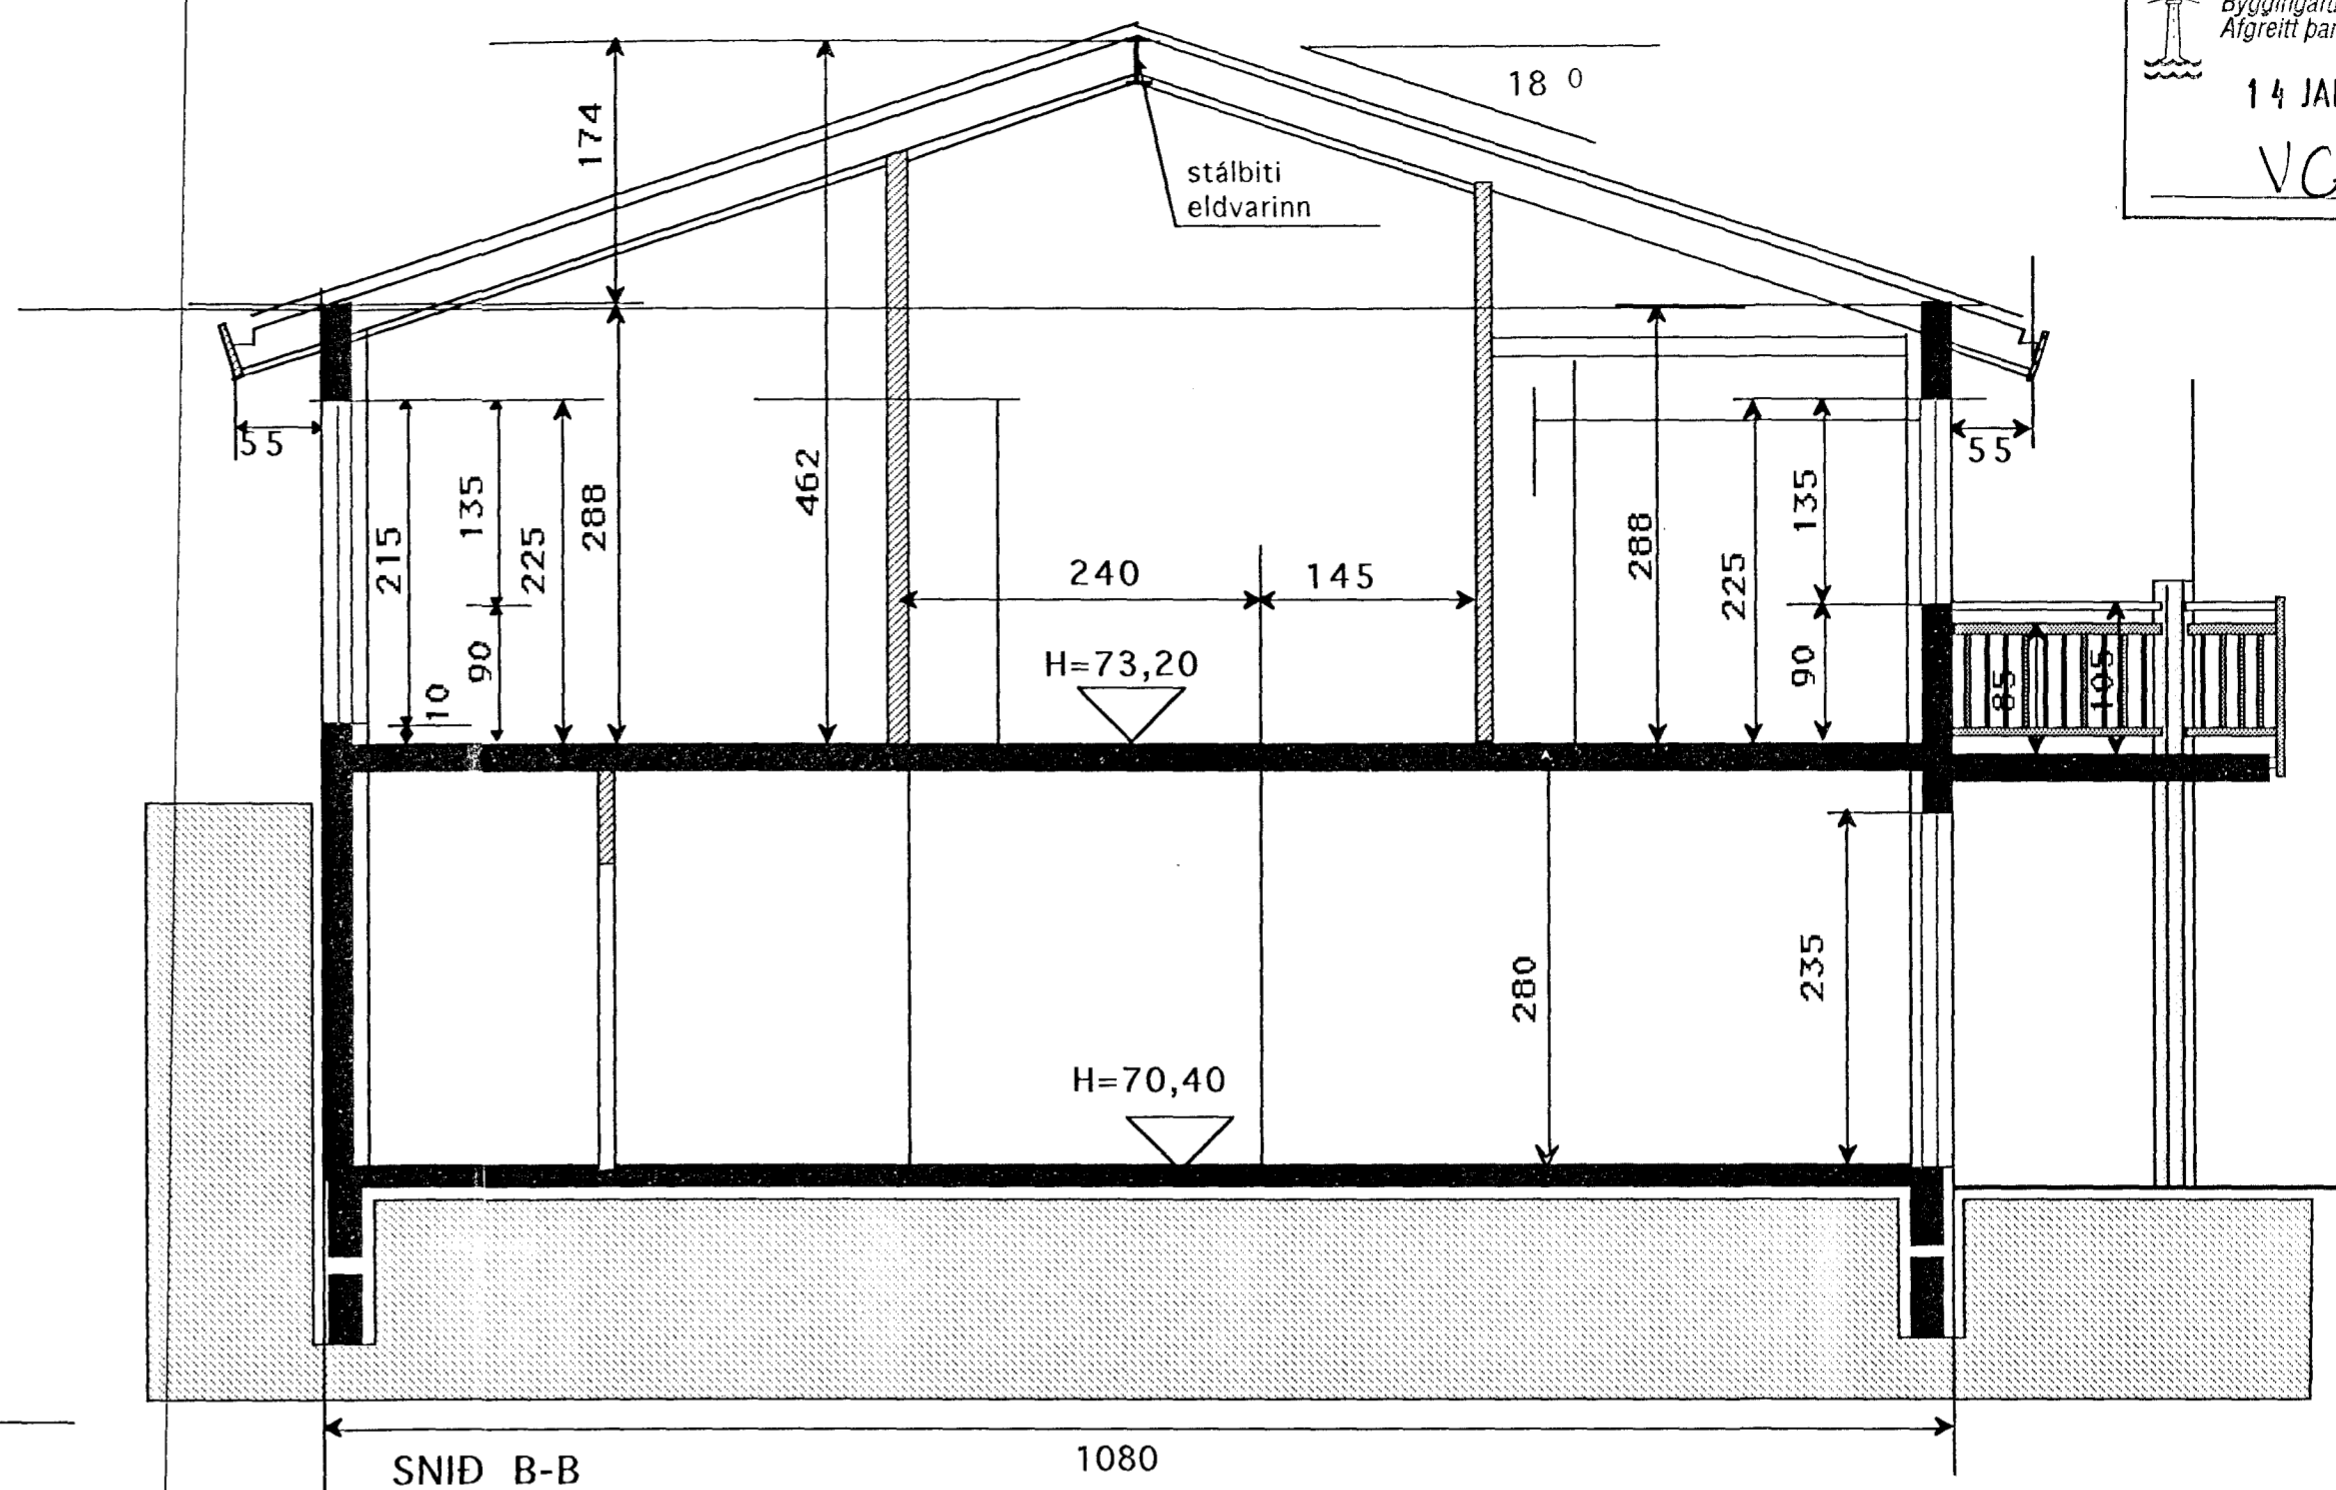

SNID B-B 1080

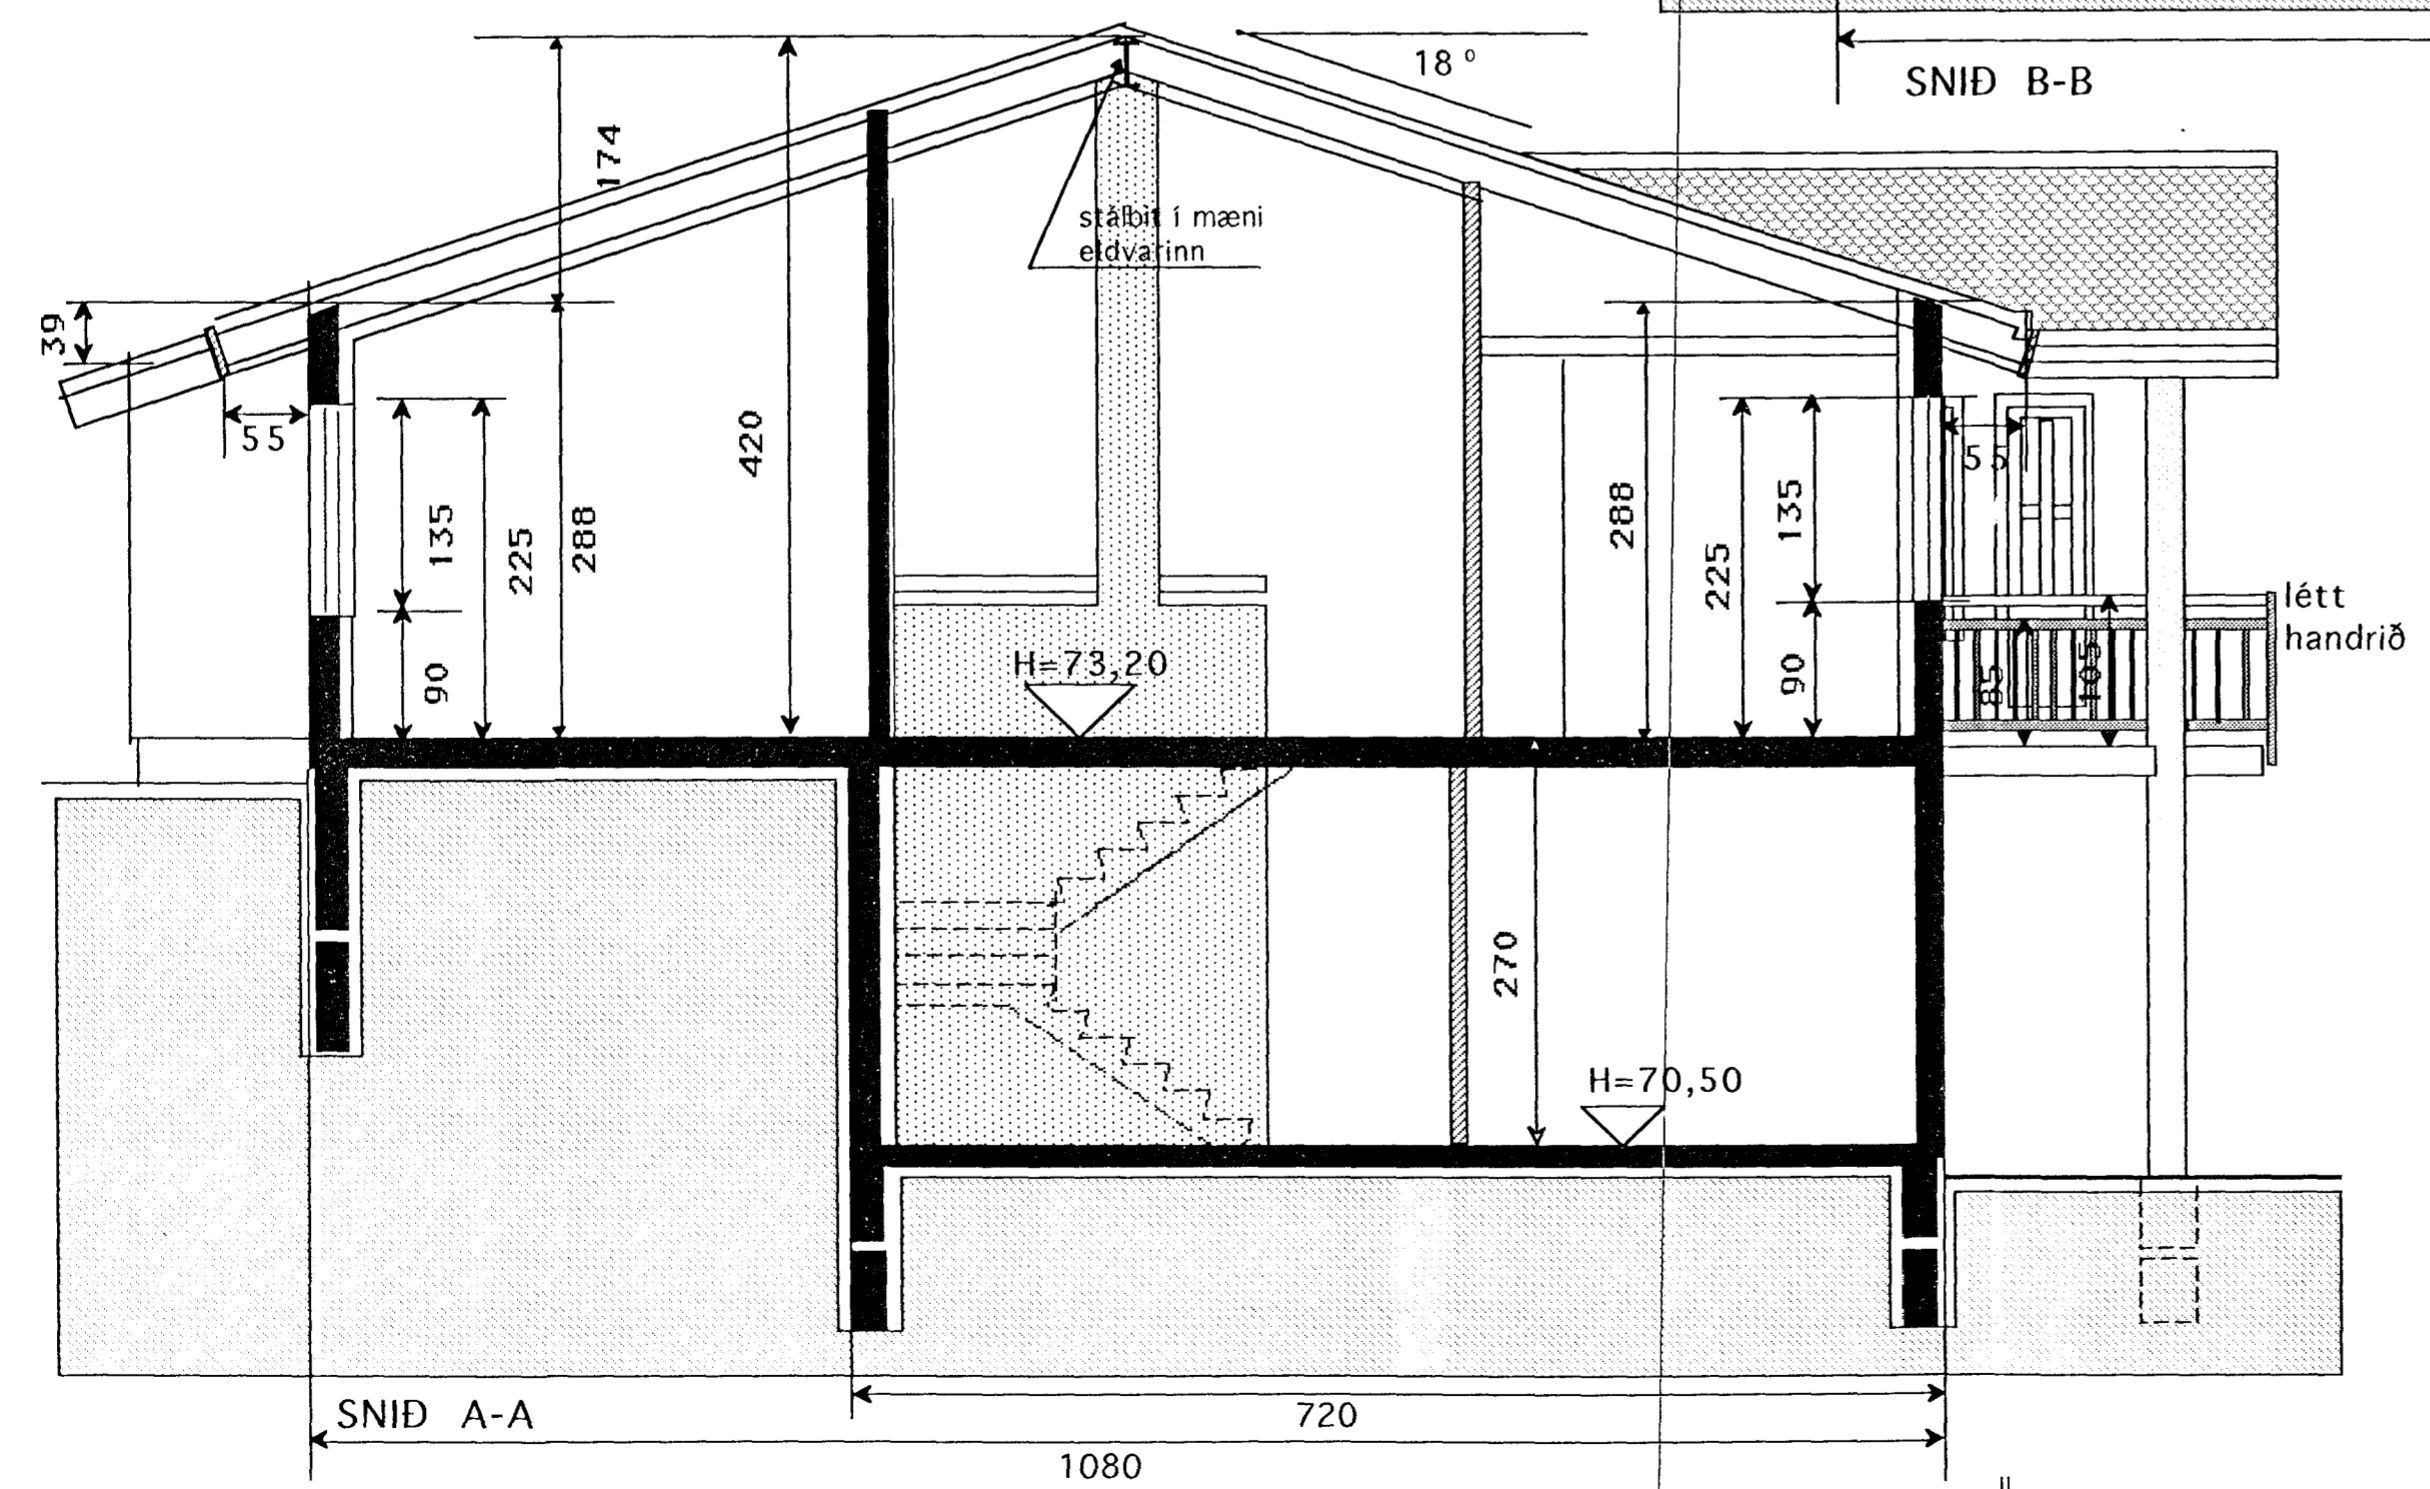

SNID A-A 1080 720

 KVARDI	Verkefni	GAUKSÁS 49 HAFNARFIRÐI
	Heiti	SNID
kvarði	1:50	verk.nr
dags.	MARS. 01"	dags br.
hönnun	G.G.	teikn nr
teikn	G.G.	V-3

Hringbraut 17 220 Hafnarfjörður.
 S. 555 2020 FAX 555 2021

Handwritten signature