
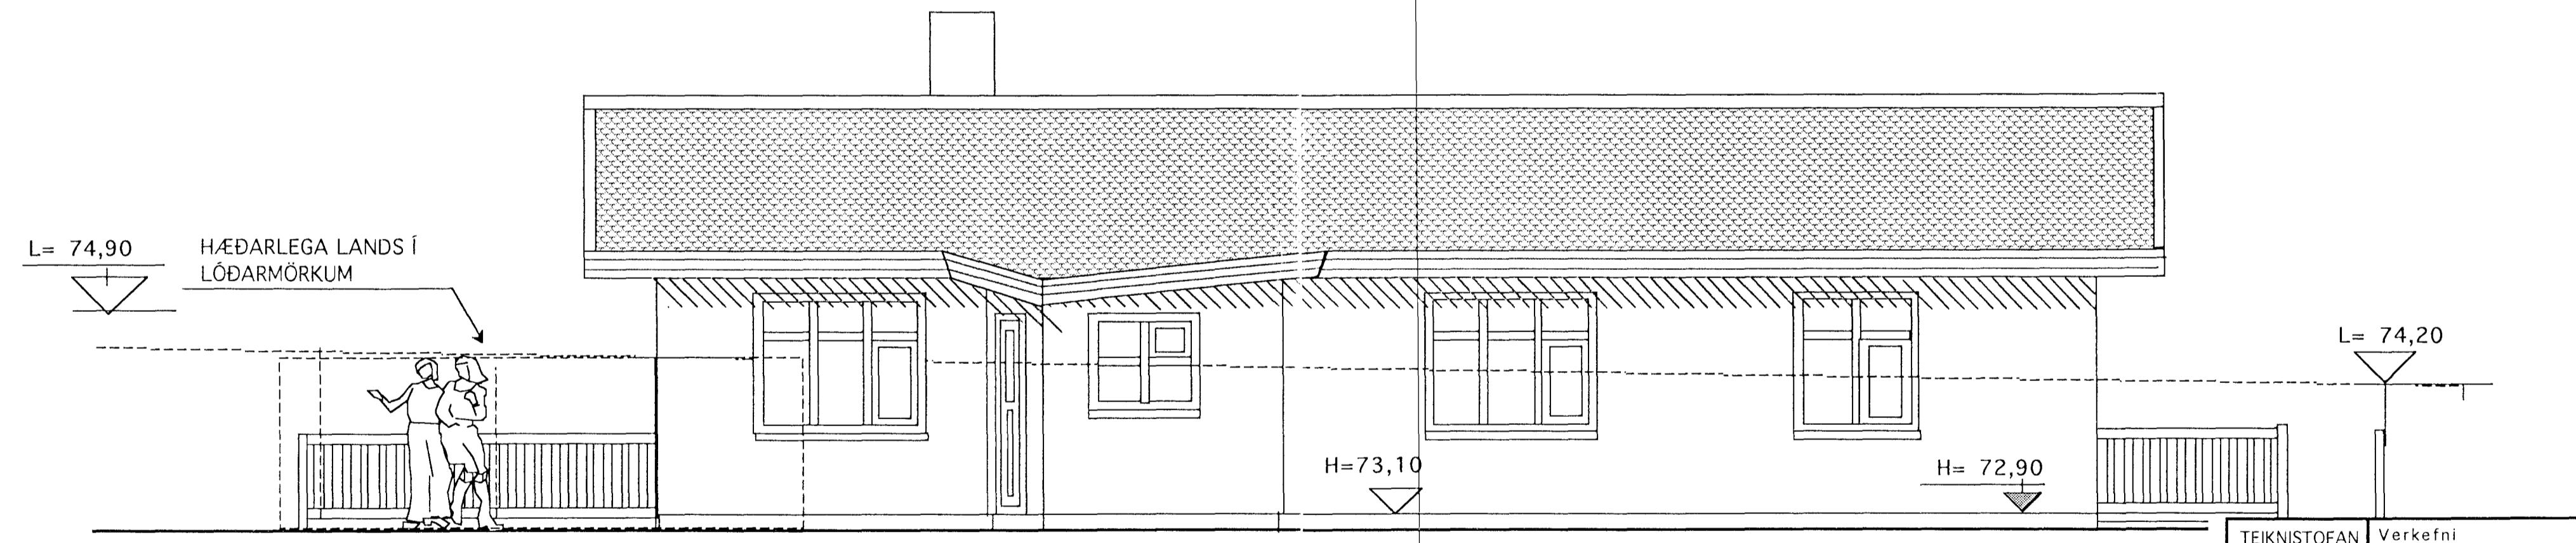


Byggingatulltrúi Hafnarfjarðar
 Afgreitt þann
 0 1 NOV. 2001
 VG

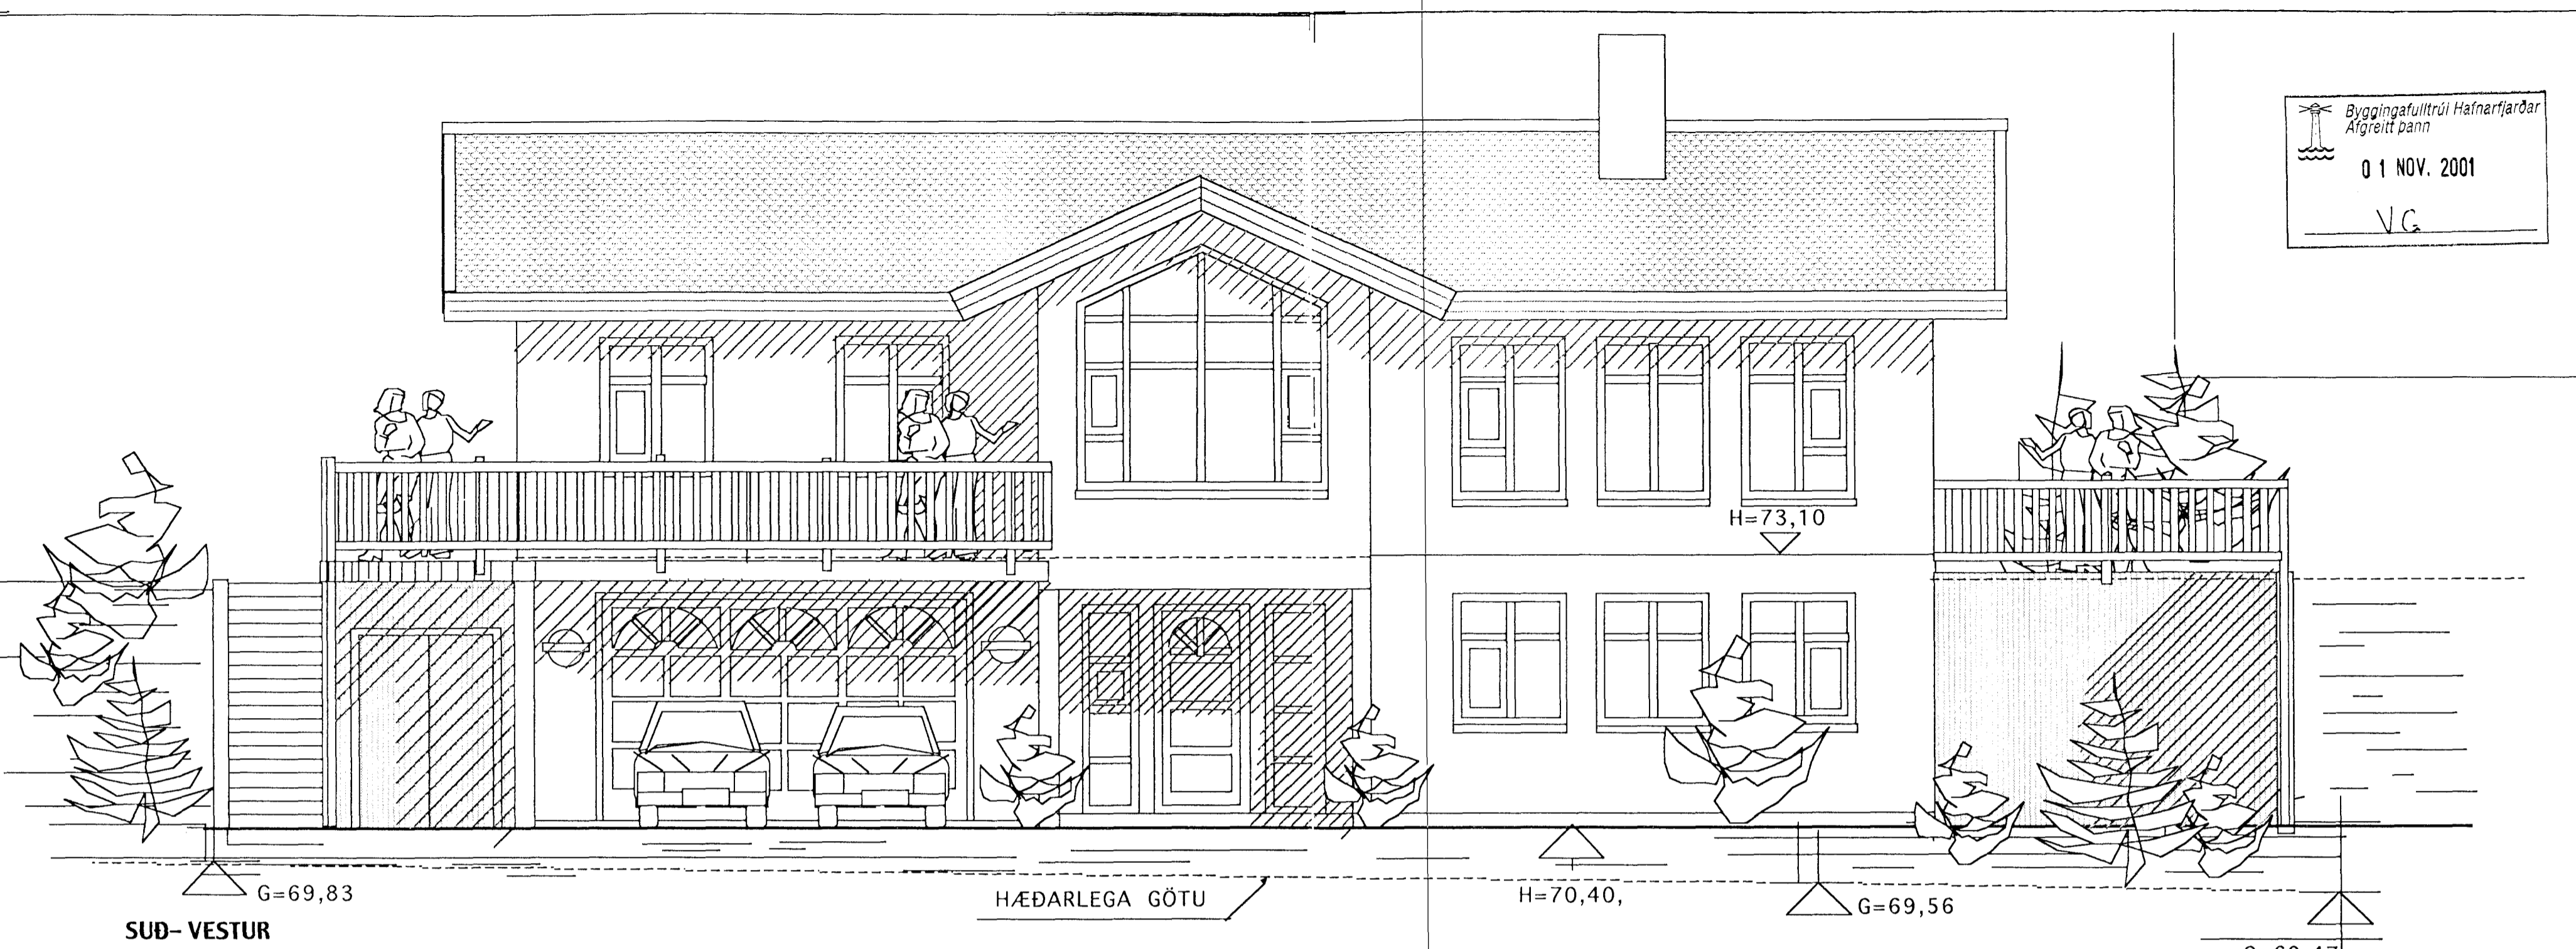

TEIKNISTOFAN		Verkefni	
 KVARDI		GAUKSÁS 51	
		HAFNARFIRÐI	
		Heiti	
		ÚTLITSMYNDIR	
kvarði	1:50	verk.nr	
dags.	okt. 01"	dags br.	
hönnun	G.G.	teikn nr	
teikn	G.G.		V-10

Hringbraut 17 220 Hafnarfjörður
 S. 555 2020 FAX 555 2021
 kvardi@vortex.is