




Byggingafulltrúi Húsnáðar- og Afgreitt þann  
 0 1 NOV. 2001  
 V.G.

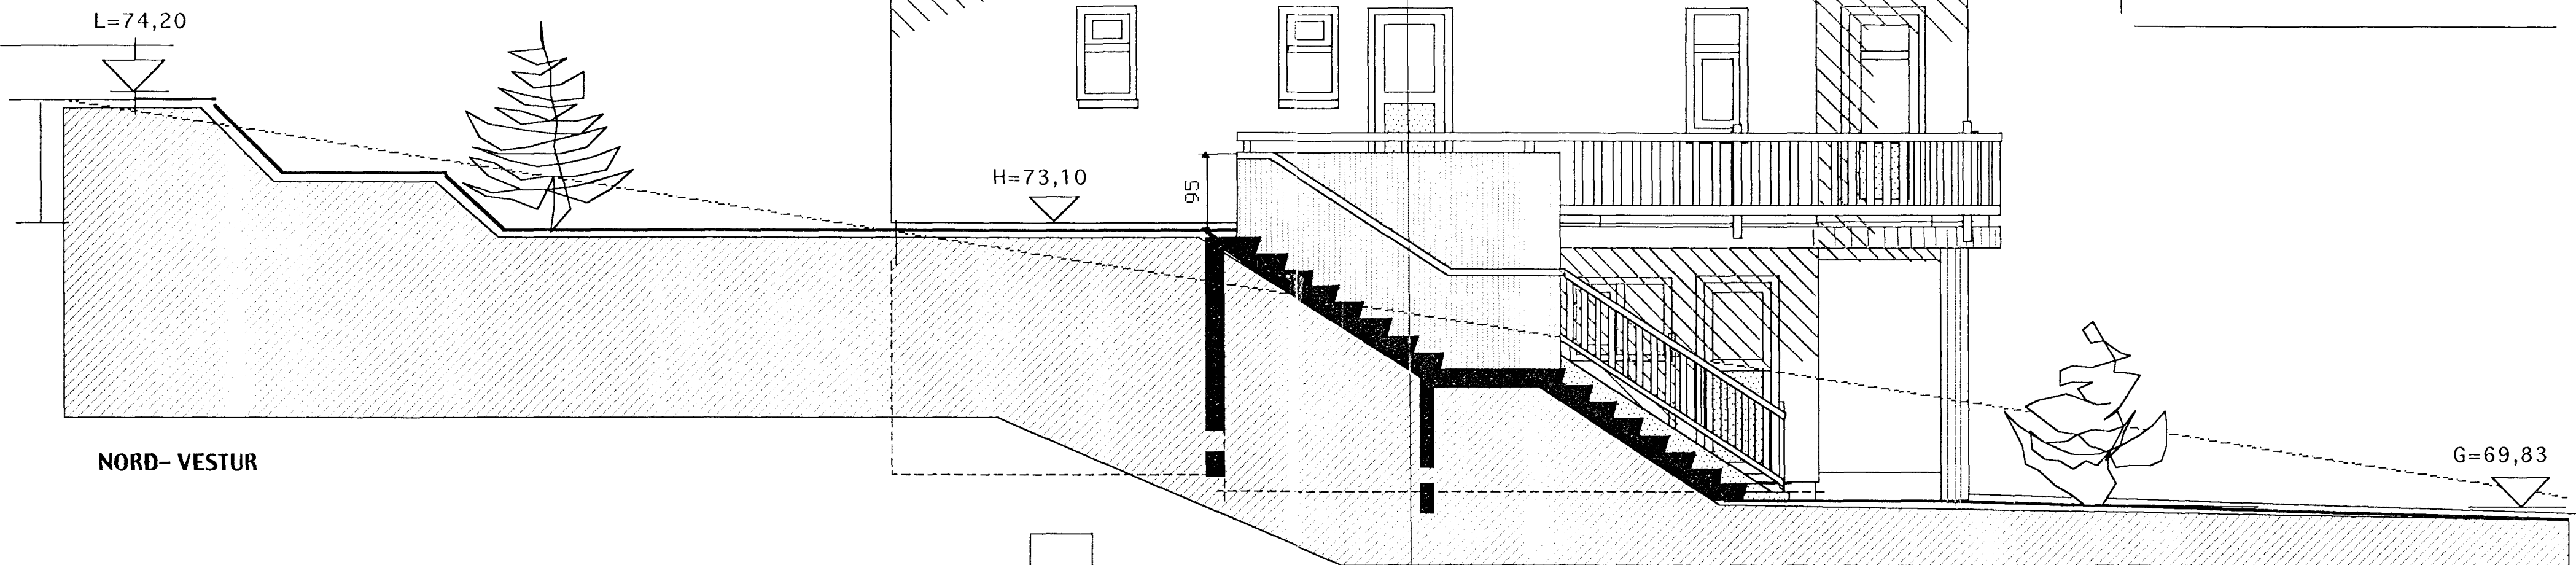

NORD- VESTUR

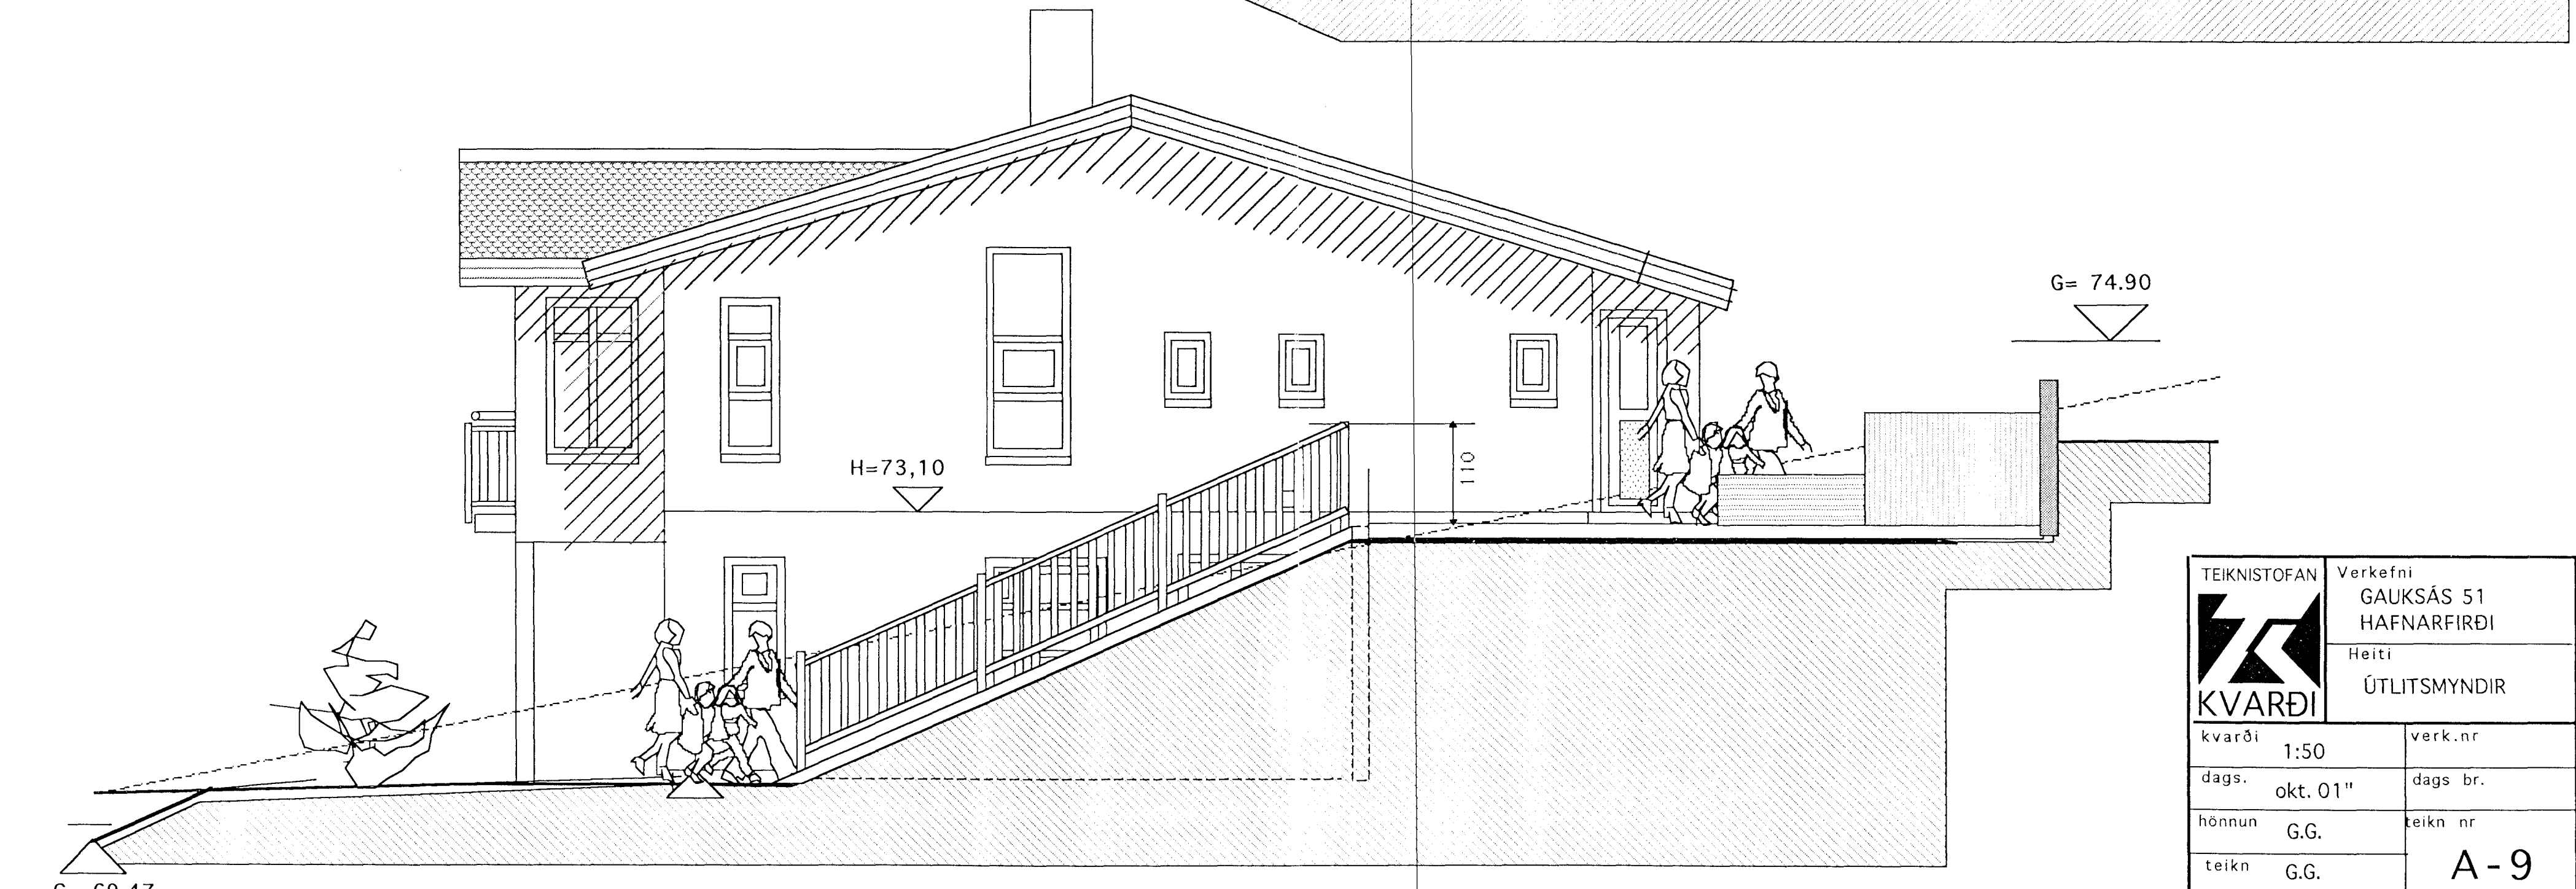

SUD- AUSTUR

 TEIKNISTOFAN KVARDI	Verkefni GAUKSÁS 51 HAFNARFIRÐI	
	Heiti ÚTLITSMYNDIR	
kvarði	1:50	verk.nr.
dags.	okt. 01"	dags br.
hönnun	G.G.	teikn nr.
teikn	G.G.	A-9

Hringbraut 17 220 Hafnarfjörður.  
 S. 555 2020 FAX 555 2021  
 kvardie.vortex