



Byggingafultrúi Hamarjarðar
 Afgreitt þann
 0 1 NOV. 2001
 V.G.

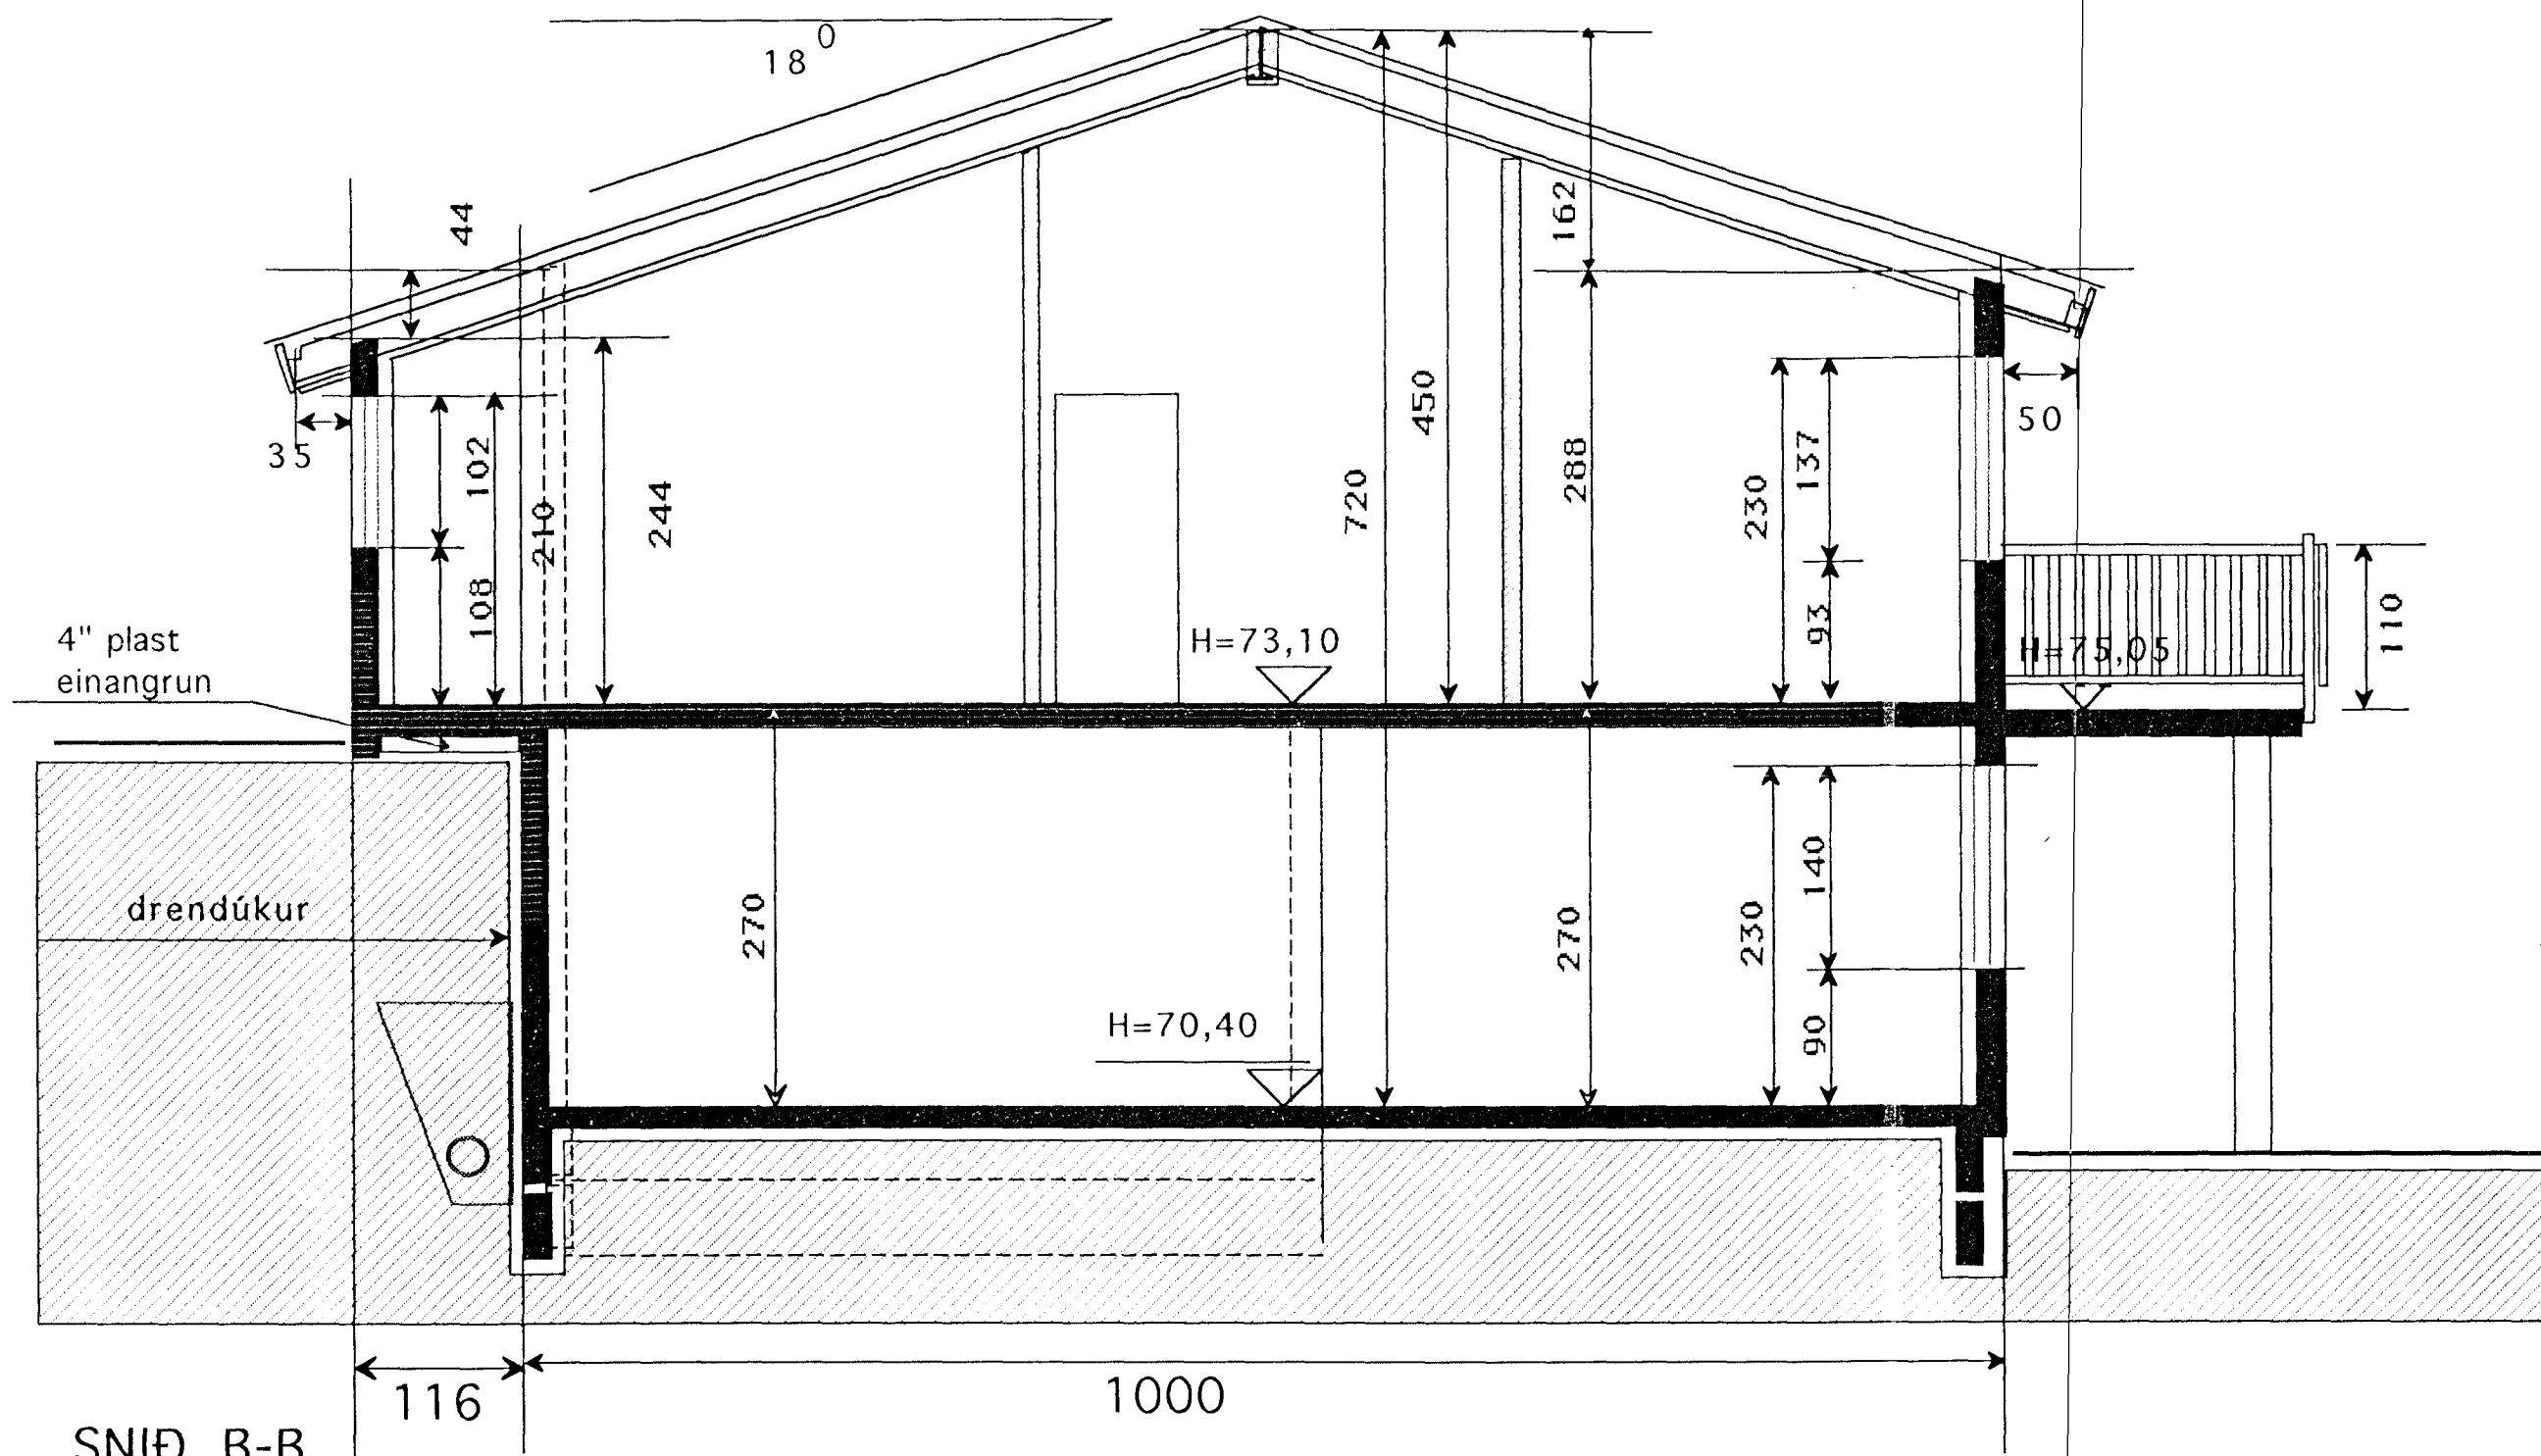


SNID B-B

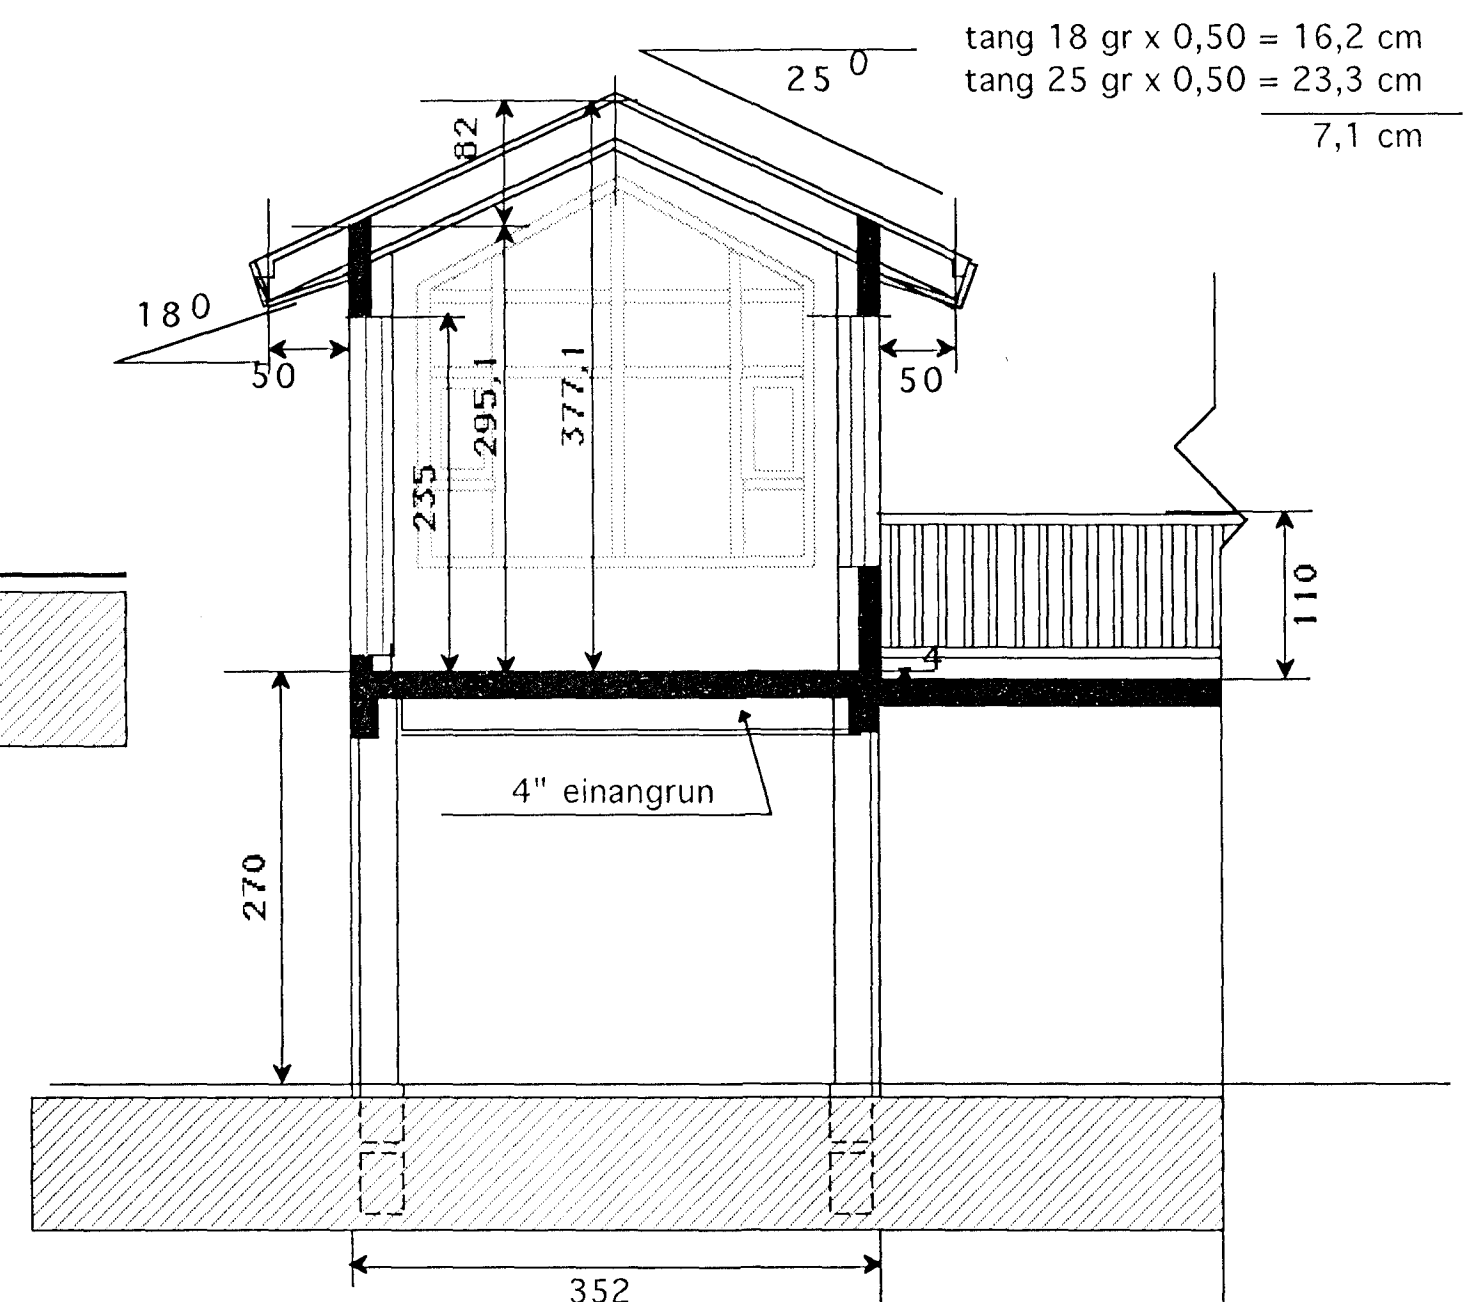


SNID C-C

tang 18 gr x 0,50 = 16,2 cm
 tang 25 gr x 0,50 = 23,3 cm
 7,1 cm

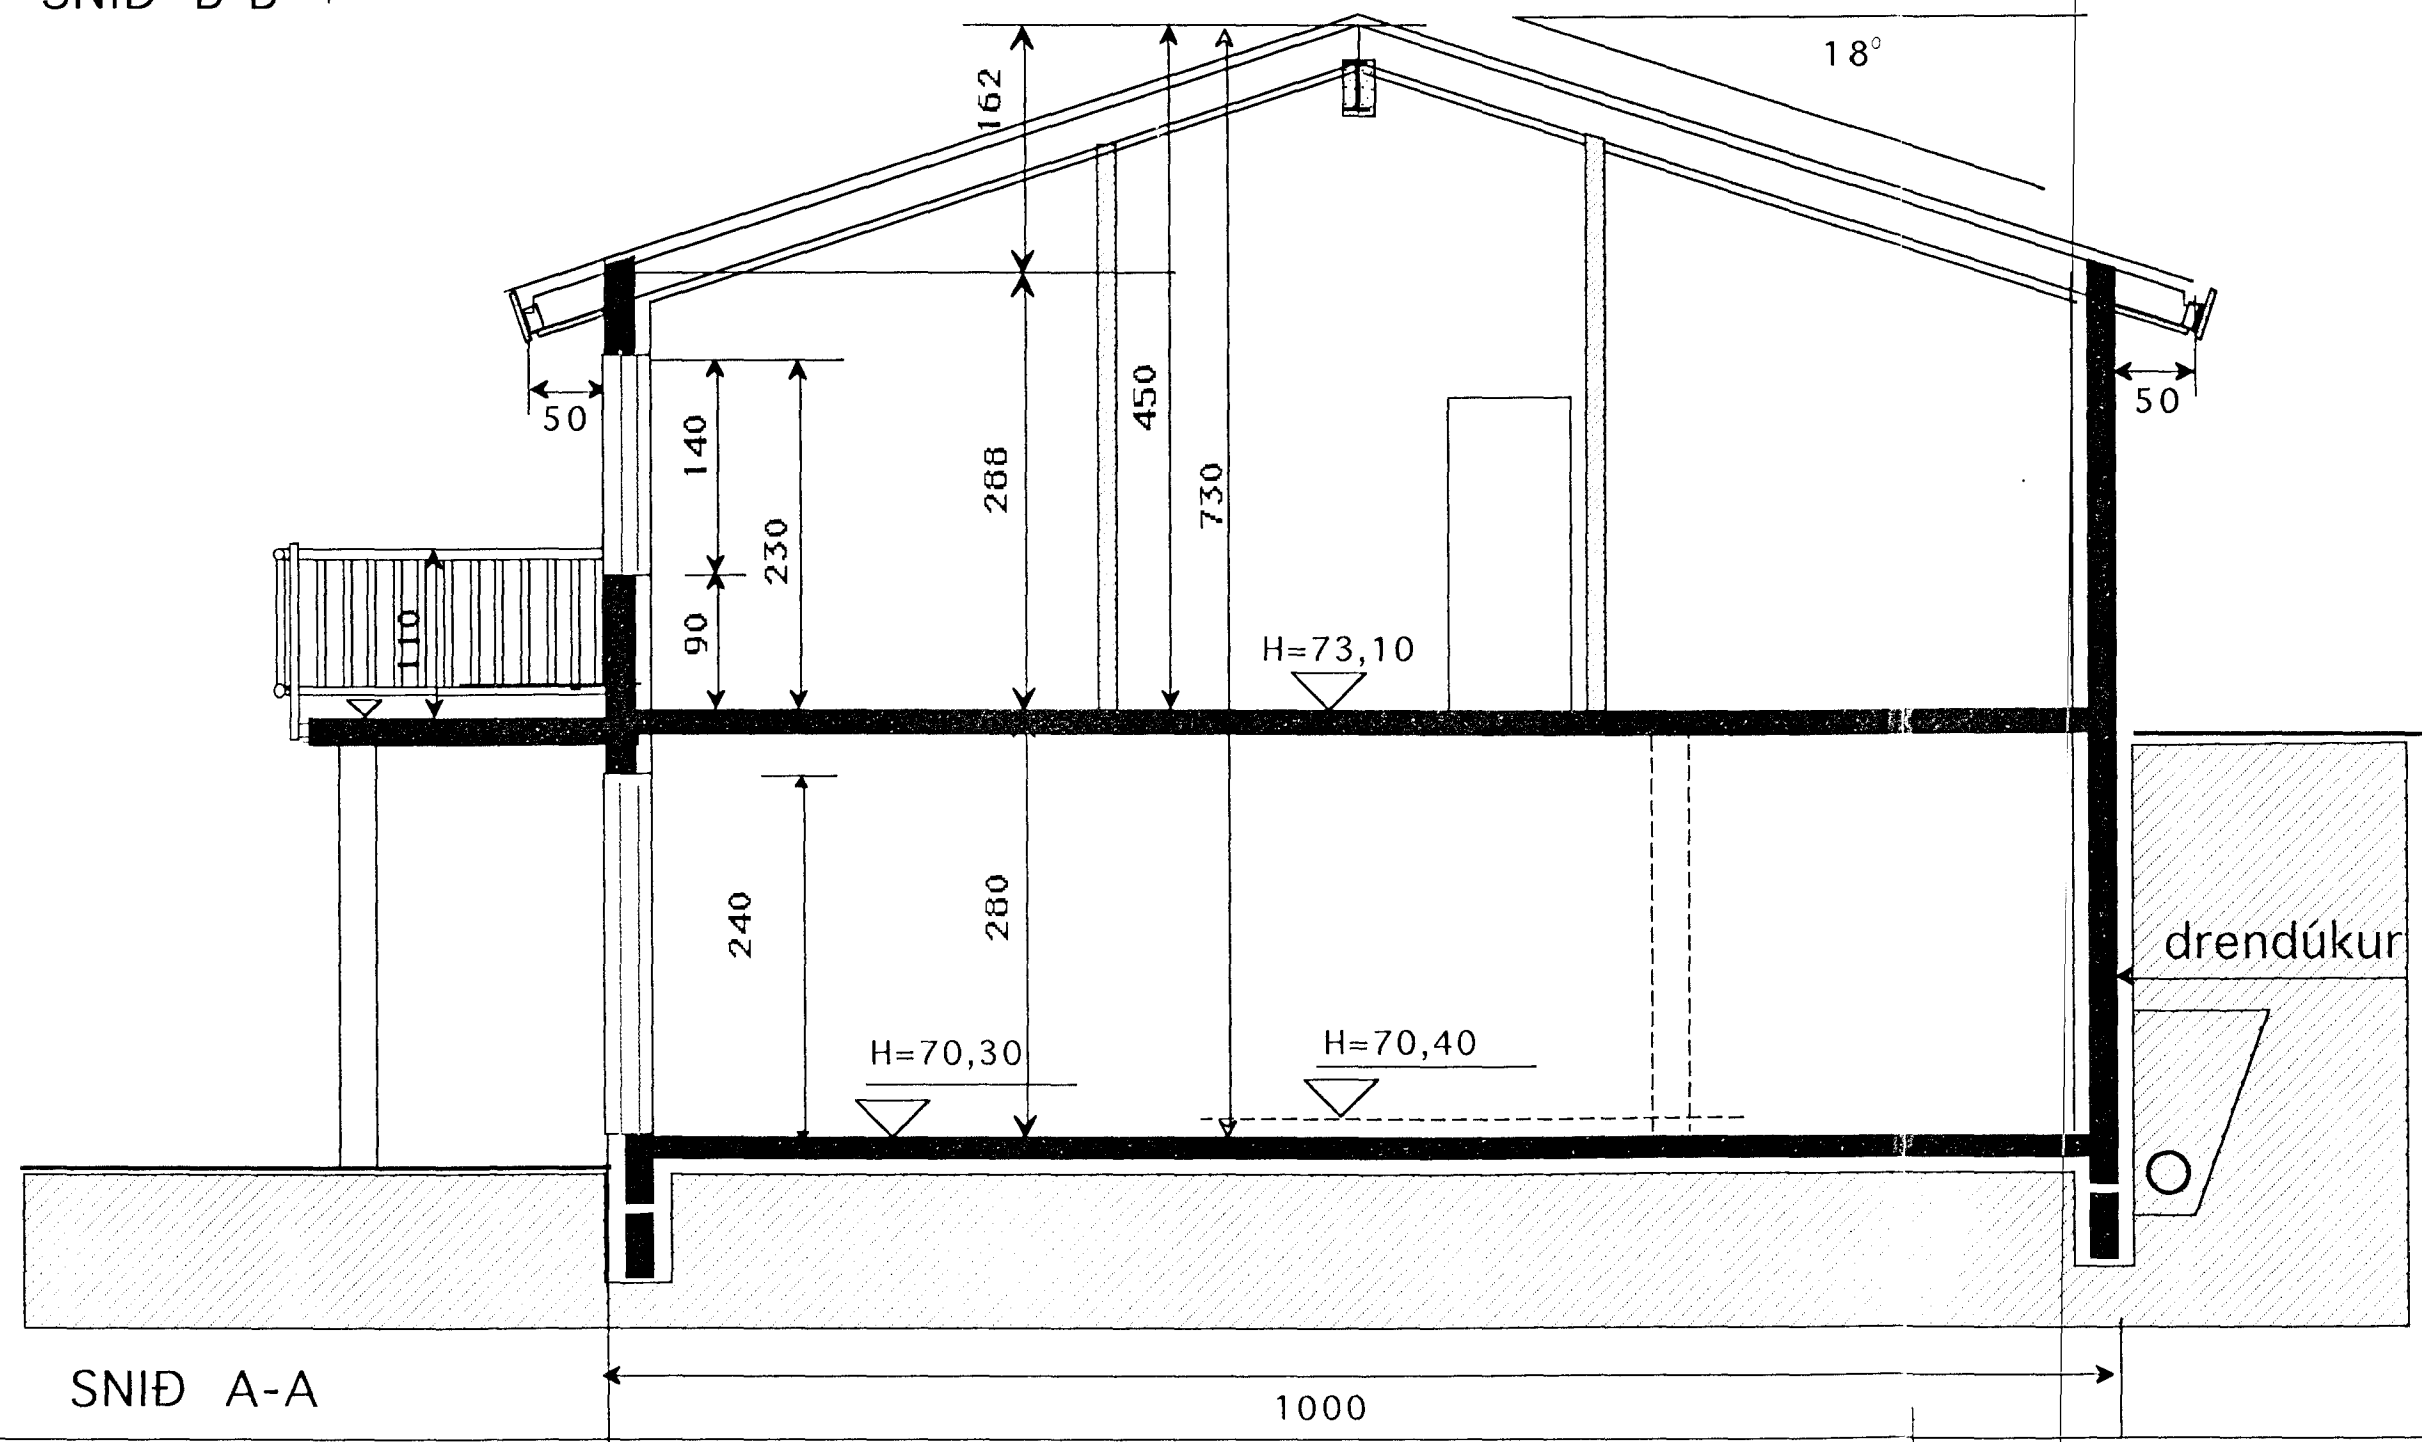

SNID A-A

 KVARDI	Verkefni	GAUKSÁS 51 HAFNARFIRÐI
	Heiti	SNID
kvarði	1:50	verk.nr
dags.	JÚLÍ. 01"	dags br.
hönnun	G.G.	teikn nr
teikn	G.G.	A-3

Hringbraut 17 220 Hafnarfjörður.
 S. 555 2020 FAX 555 2021
 kvardi@vortex.is

[Handwritten signature]