


SKURÐUR A-A mkv:1/50

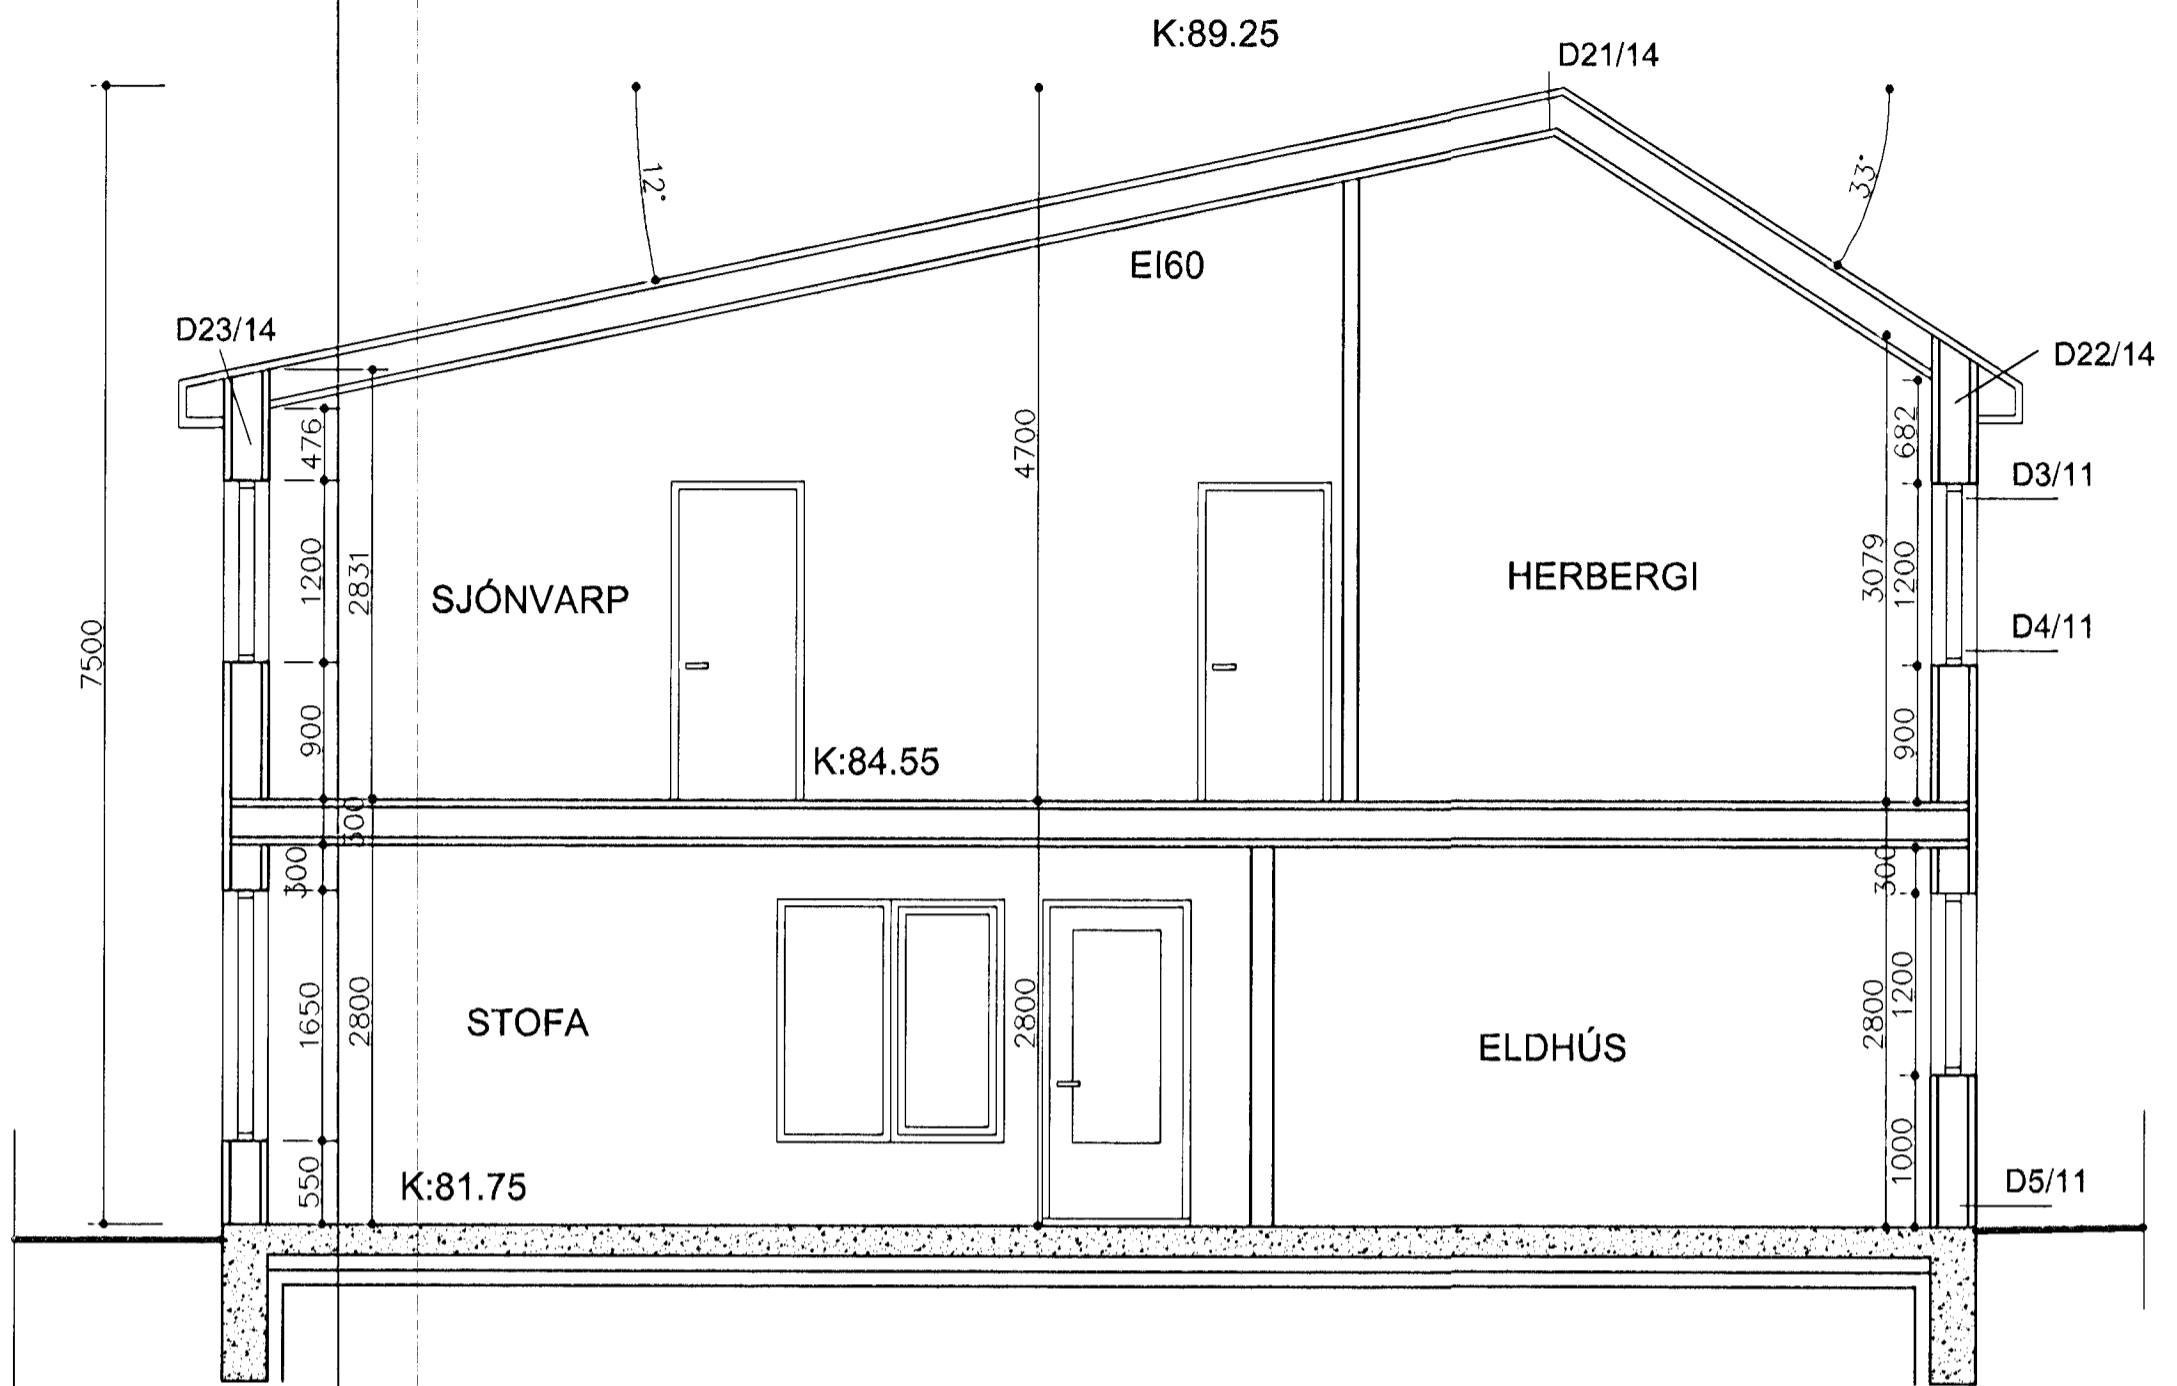

SKURÐUR B-B mkv:1/50

Samþykkt þann  
18 OKT. 2000  
Byggingafulltrúinn í Hafnarfirði  
F.h. Sigurbjartur Halldórsson

**ATELIER ARKITEKTA**  
Björn Skaptason, arkitekt FAI  
kí:270561-2259  
Hildur Bjarnadóttir, arkitekt FAI  
kí:200362-6409  
Suðurlandsbraut 6, sími/fax 5686680



|                              |                            |
|------------------------------|----------------------------|
| GAUKSÁS 6-8                  | VINNUTEIKNINGAR            |
| SKURÐIR                      | <i>Hildur Bjarnadóttir</i> |
| mkv.1/50 dags.10.08.00 tnr.6 |                            |

Öll mál staðfærast áður en framkvæmdir hefjast, ósamræmi í teikningum tilkynnist arkitekt strax, öll vafaatriði skal bera undir arkitekt.