

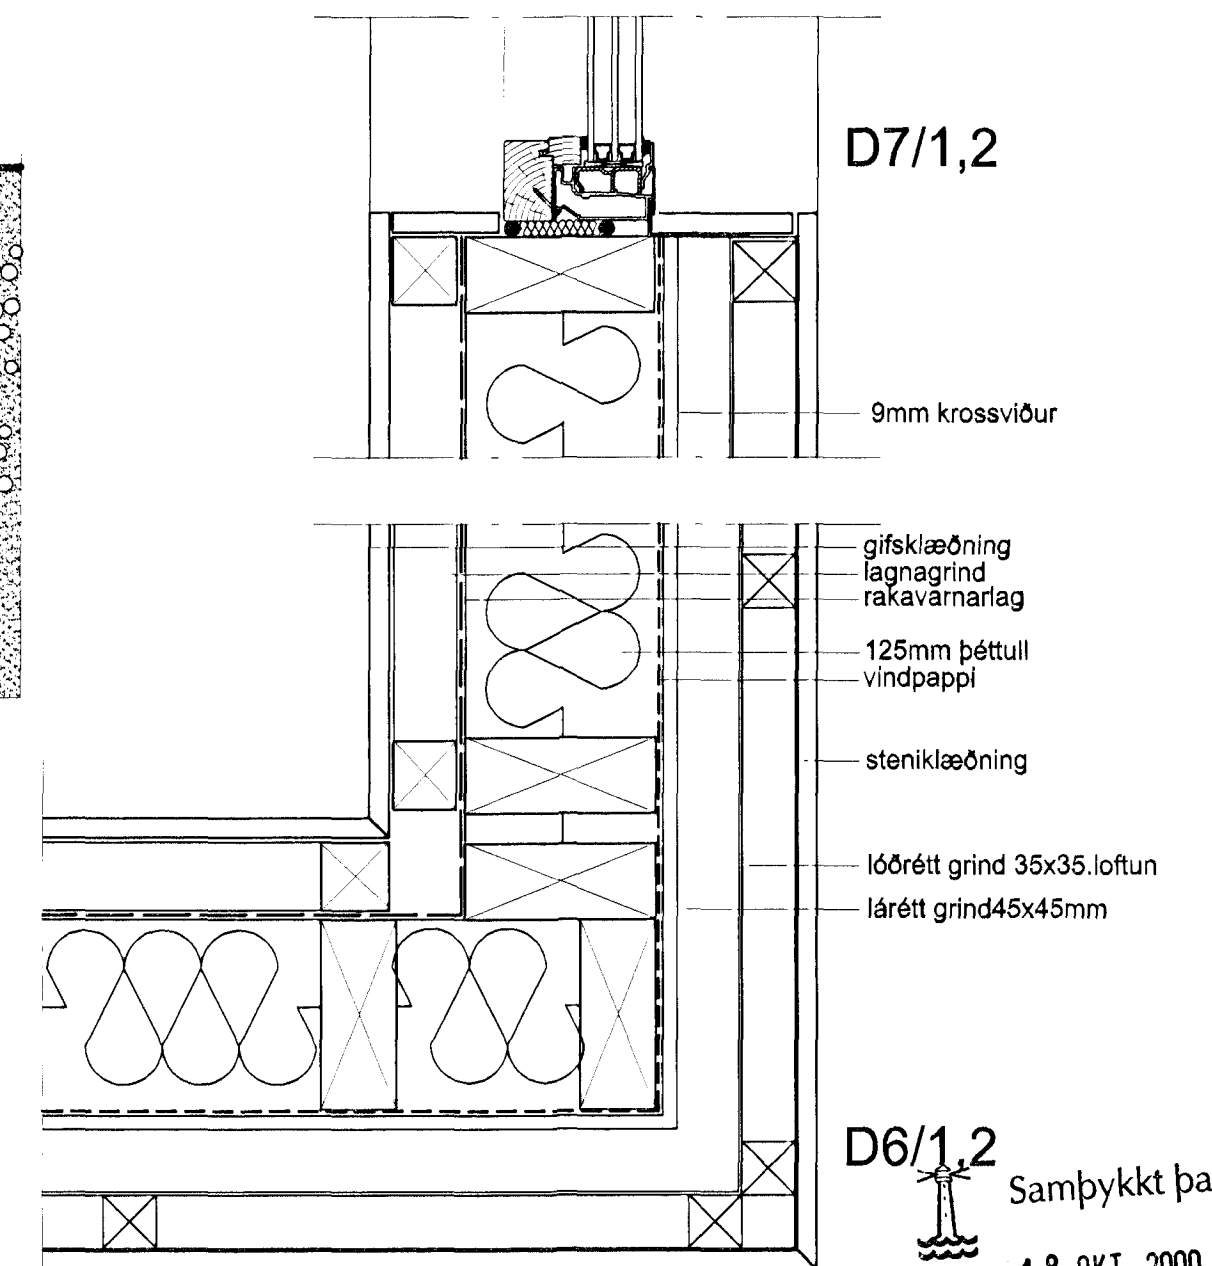


SÉRHLUTATEIKNING FRÁGANGUR ÞAKS mkv: 1/5

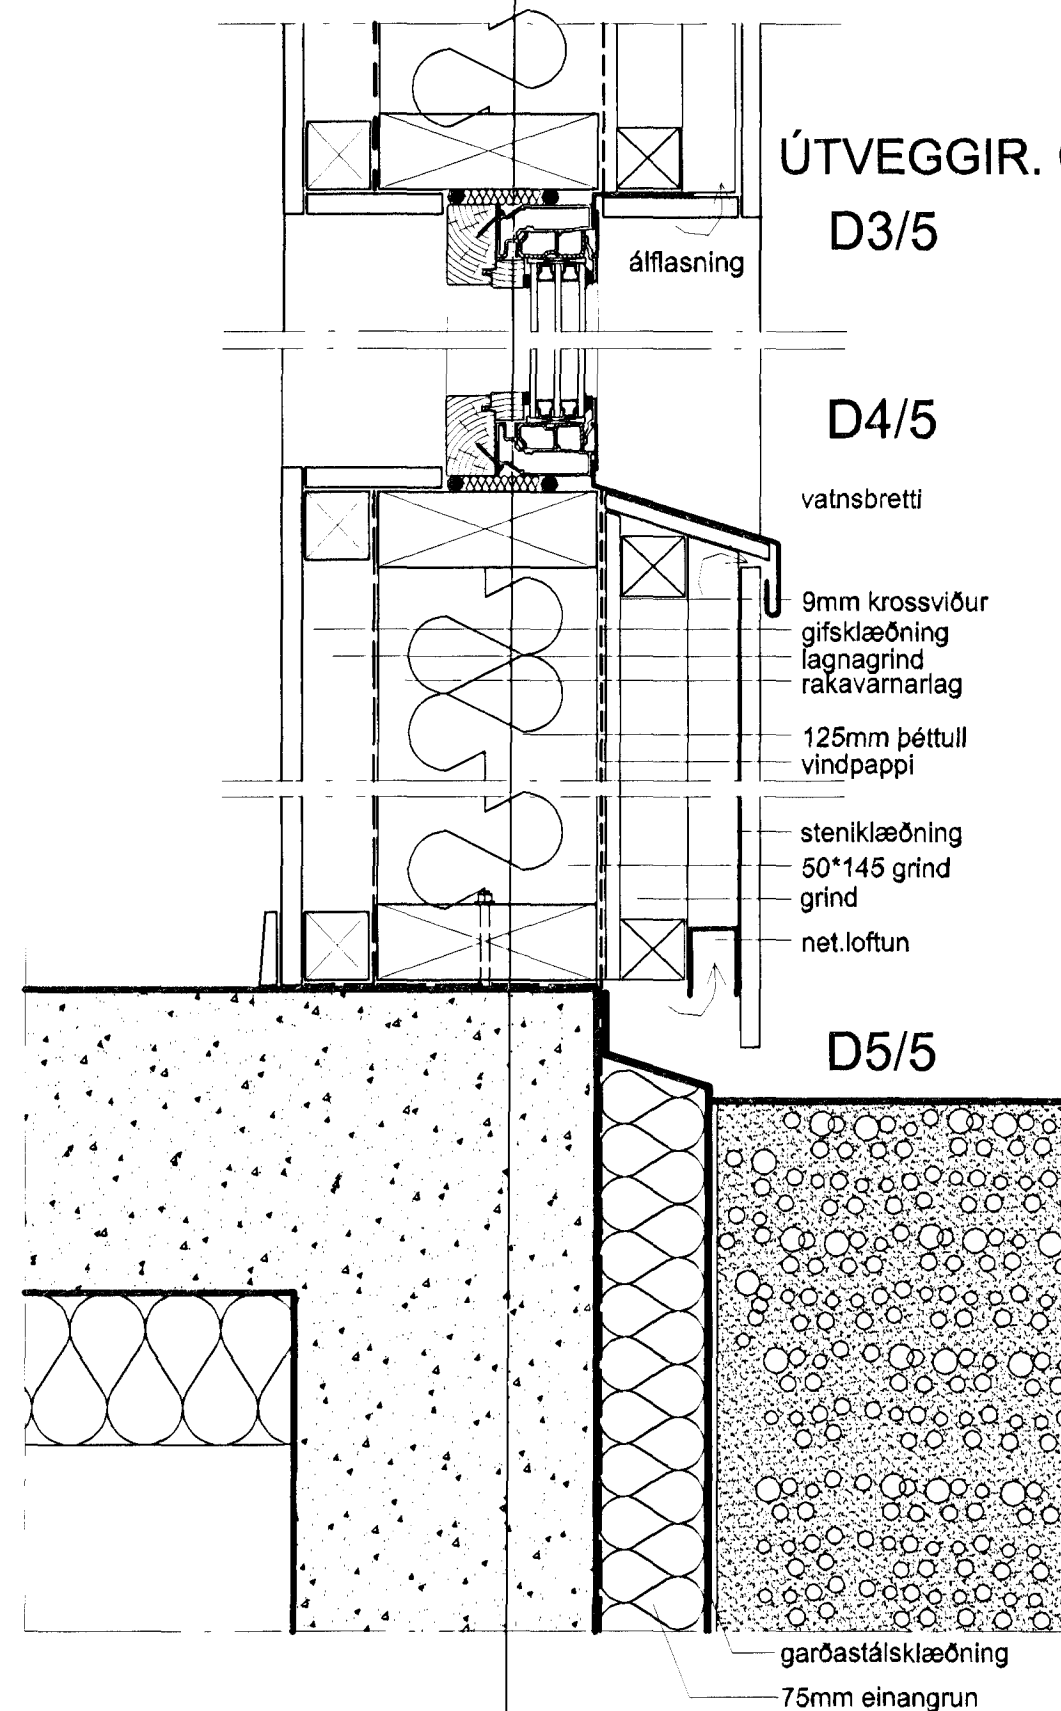

ÚTVEGGIR. GLUGGAR SÉRHLUTATEIKNING FRÁGANGUR mkv: 1/5

ATELIER ARKITEKTA  
 Þjón Skaptason, arkitekt FAI  
 kt: 270561-2259  
 Hildur Bjarnadóttir, arkitekt FAI  
 kt: 200362-6409  
 Suðurlandsbraut 6, sími/fax 5686680

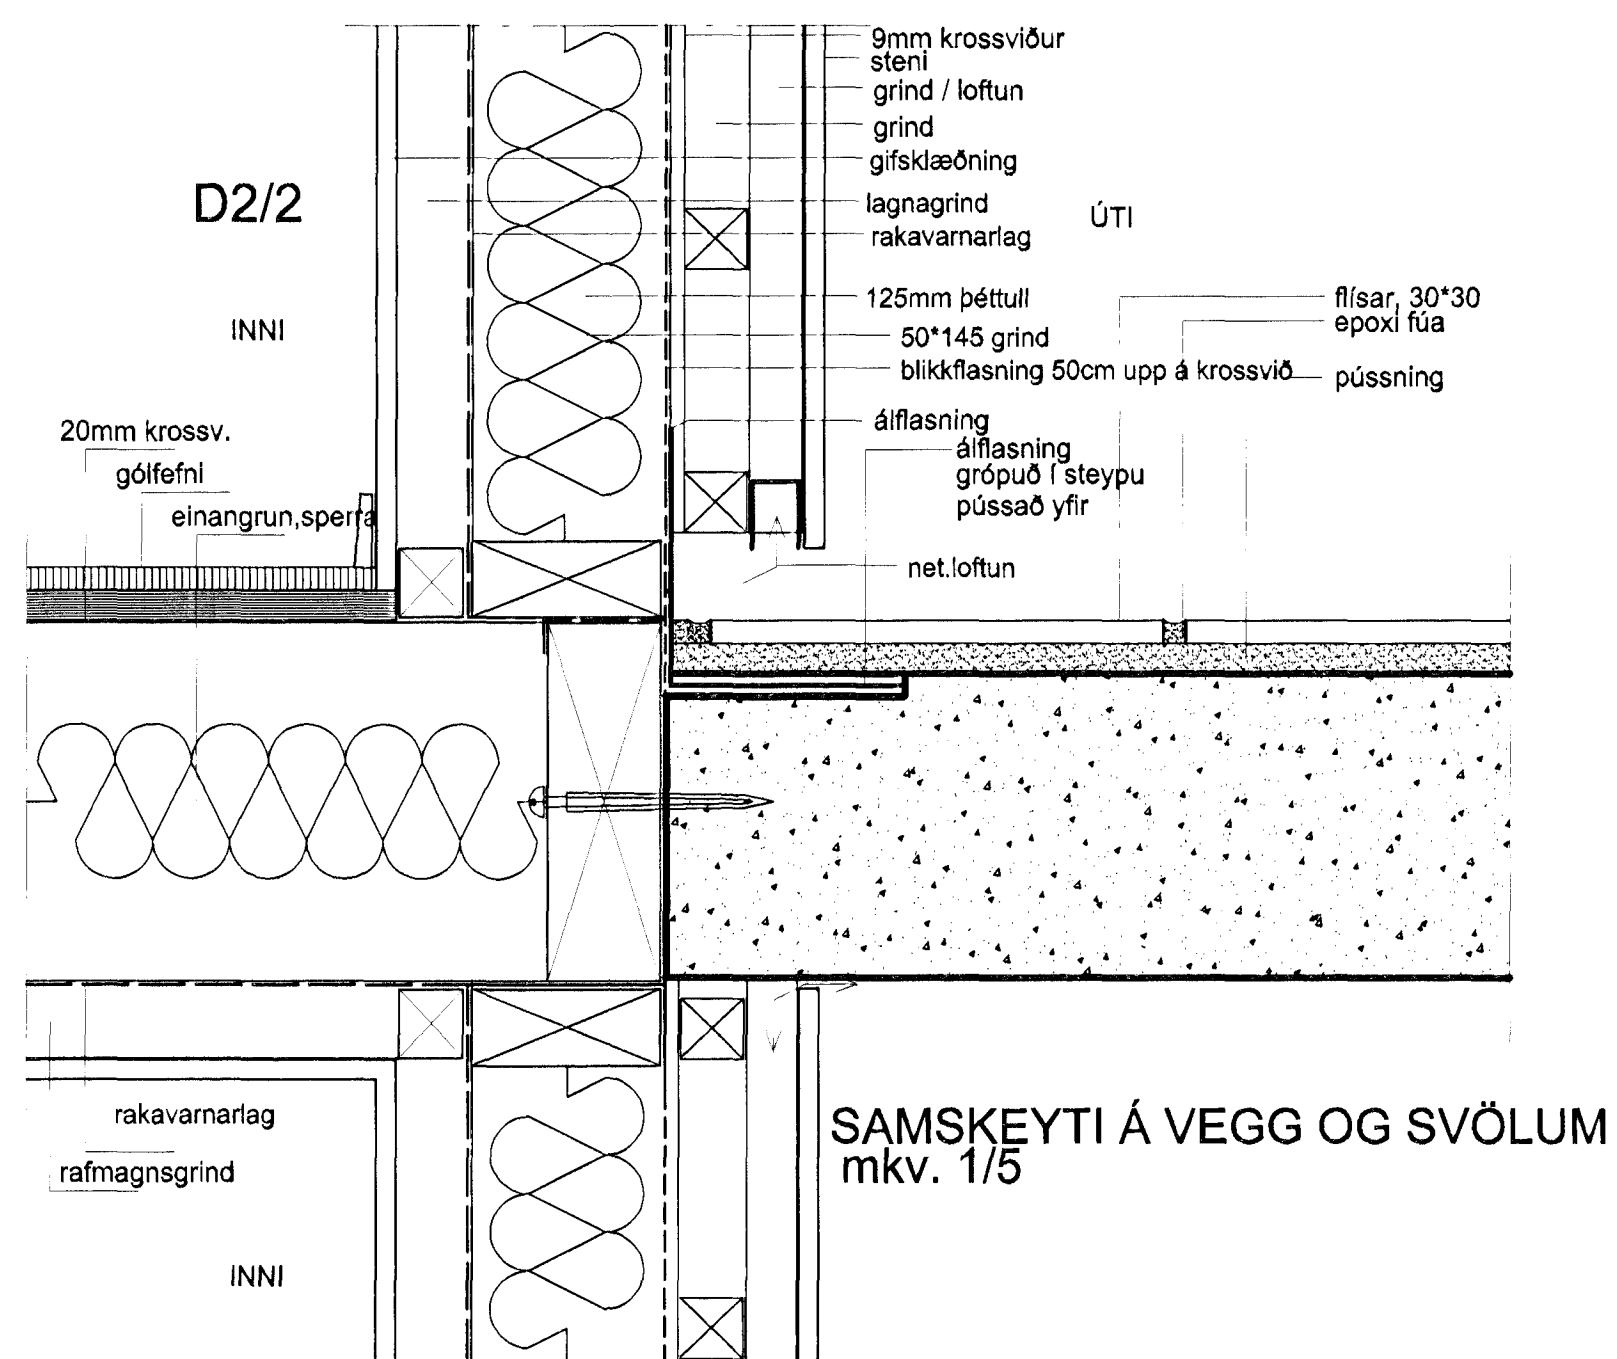

GAUKSÁS 6-8

VINNUTEIKNINGAR

SÉRHLUTAR

Hildur Bjarnadóttir

mkv.1/5 dags.10.08.00 tr.11

Öll mál staðfærast áður en framkvæmdir hefjast, ósamræmi í teikningum tilkynnist arkitekt strax, öll vafaatriði skal bera undir arkitekt.