




GAUKSÁS 8

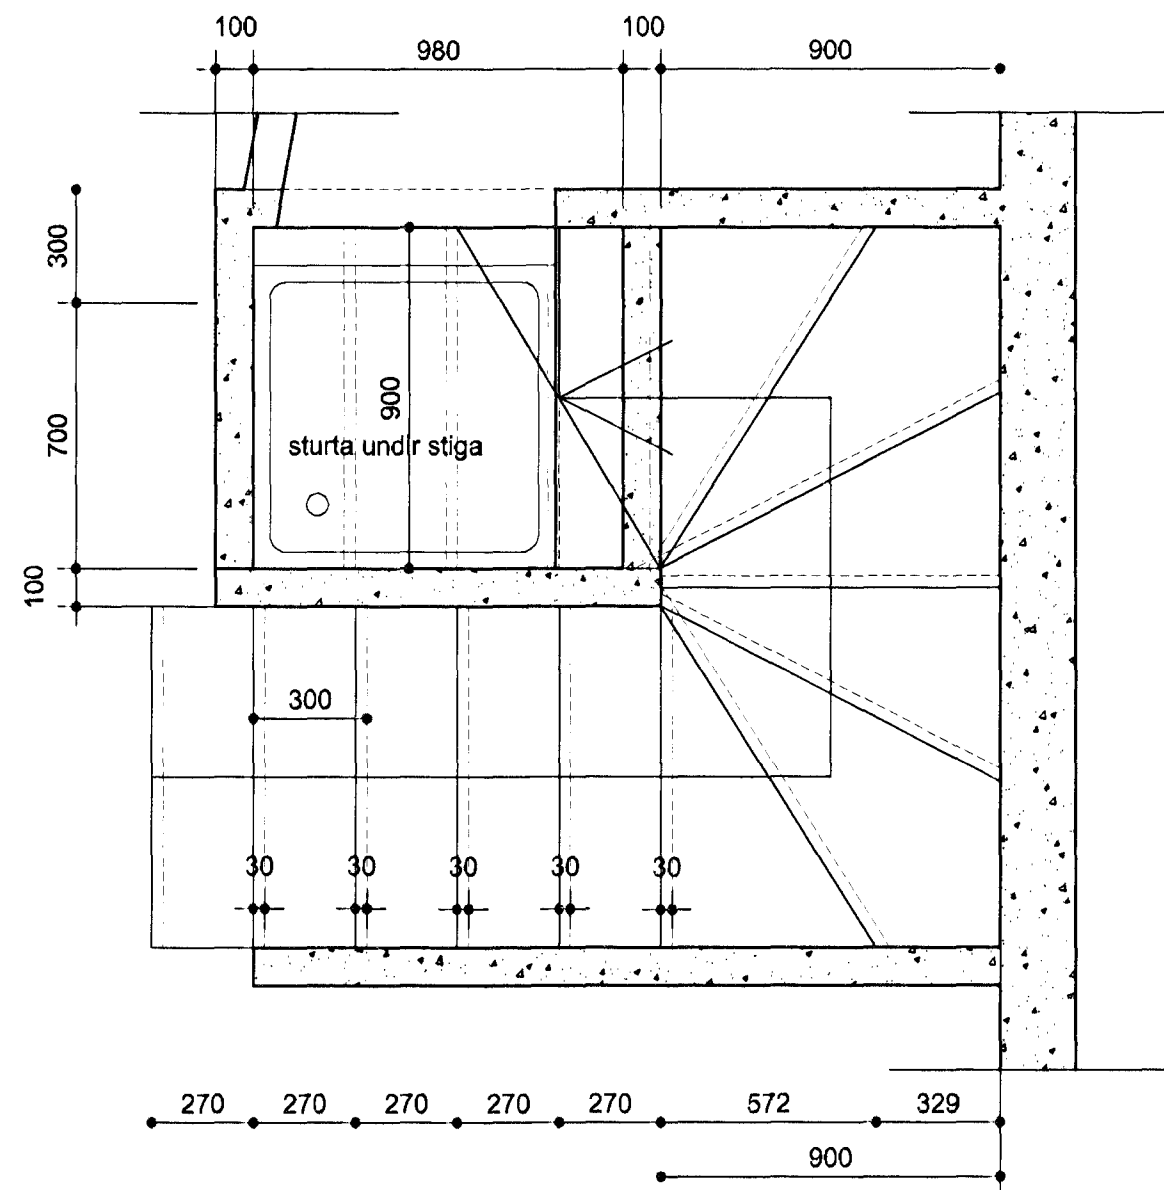


GRUNNMYND STIGI NEDRI HÆÐ

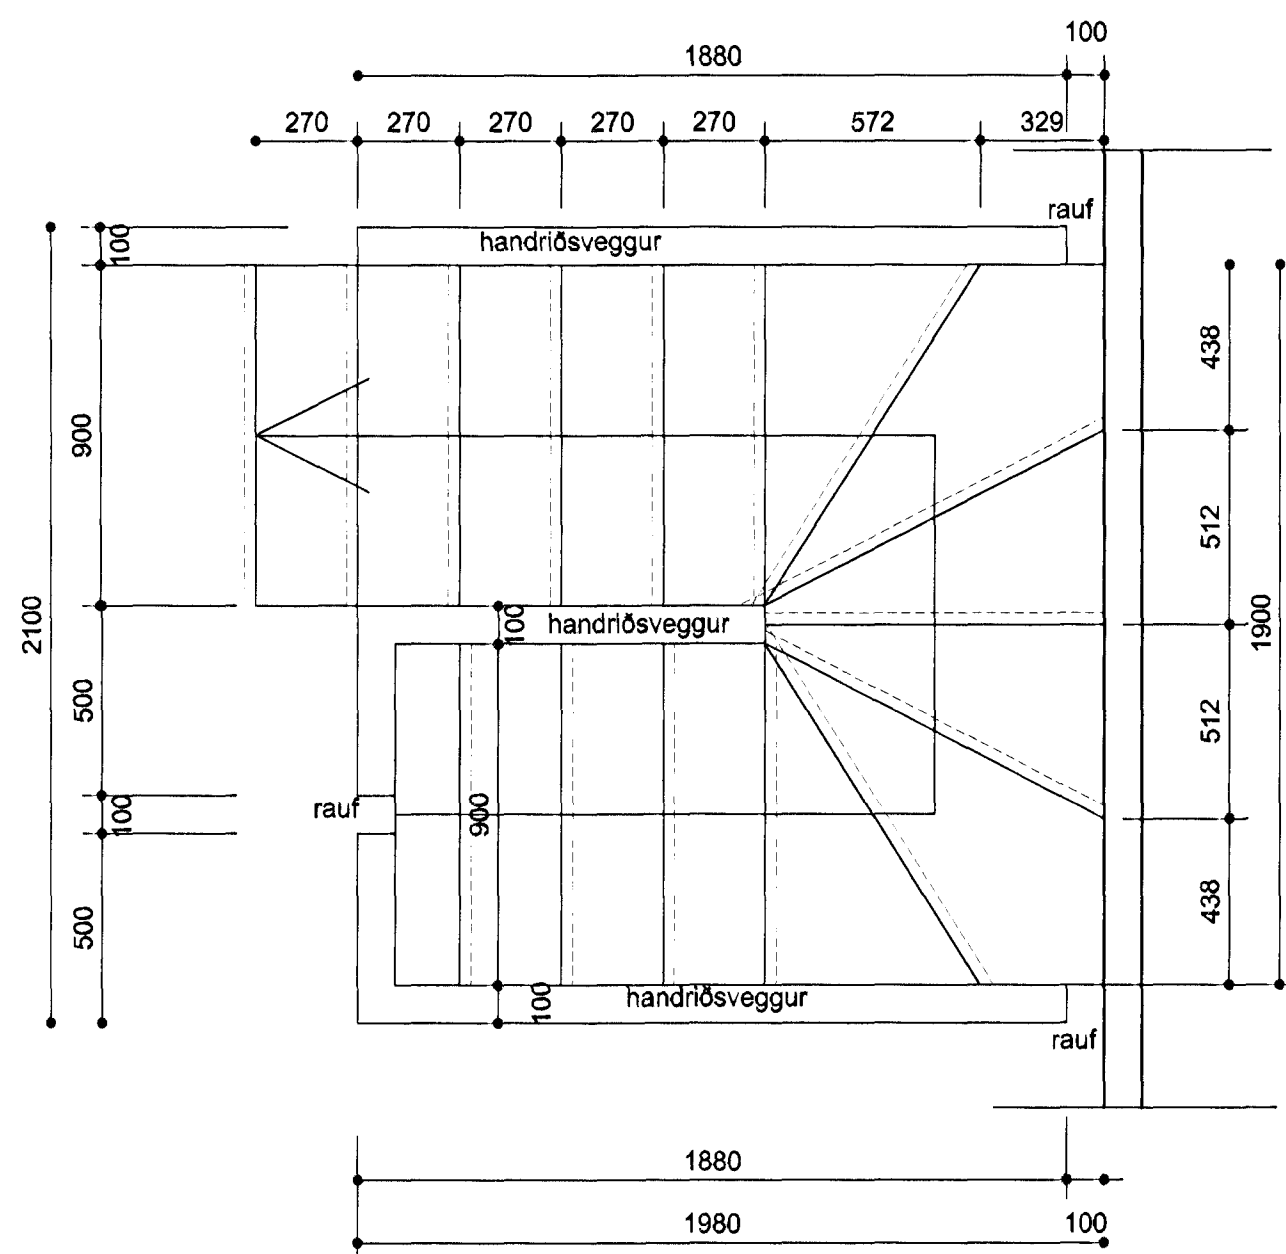

GRUNNMYND STIGI EFRI HÆÐ

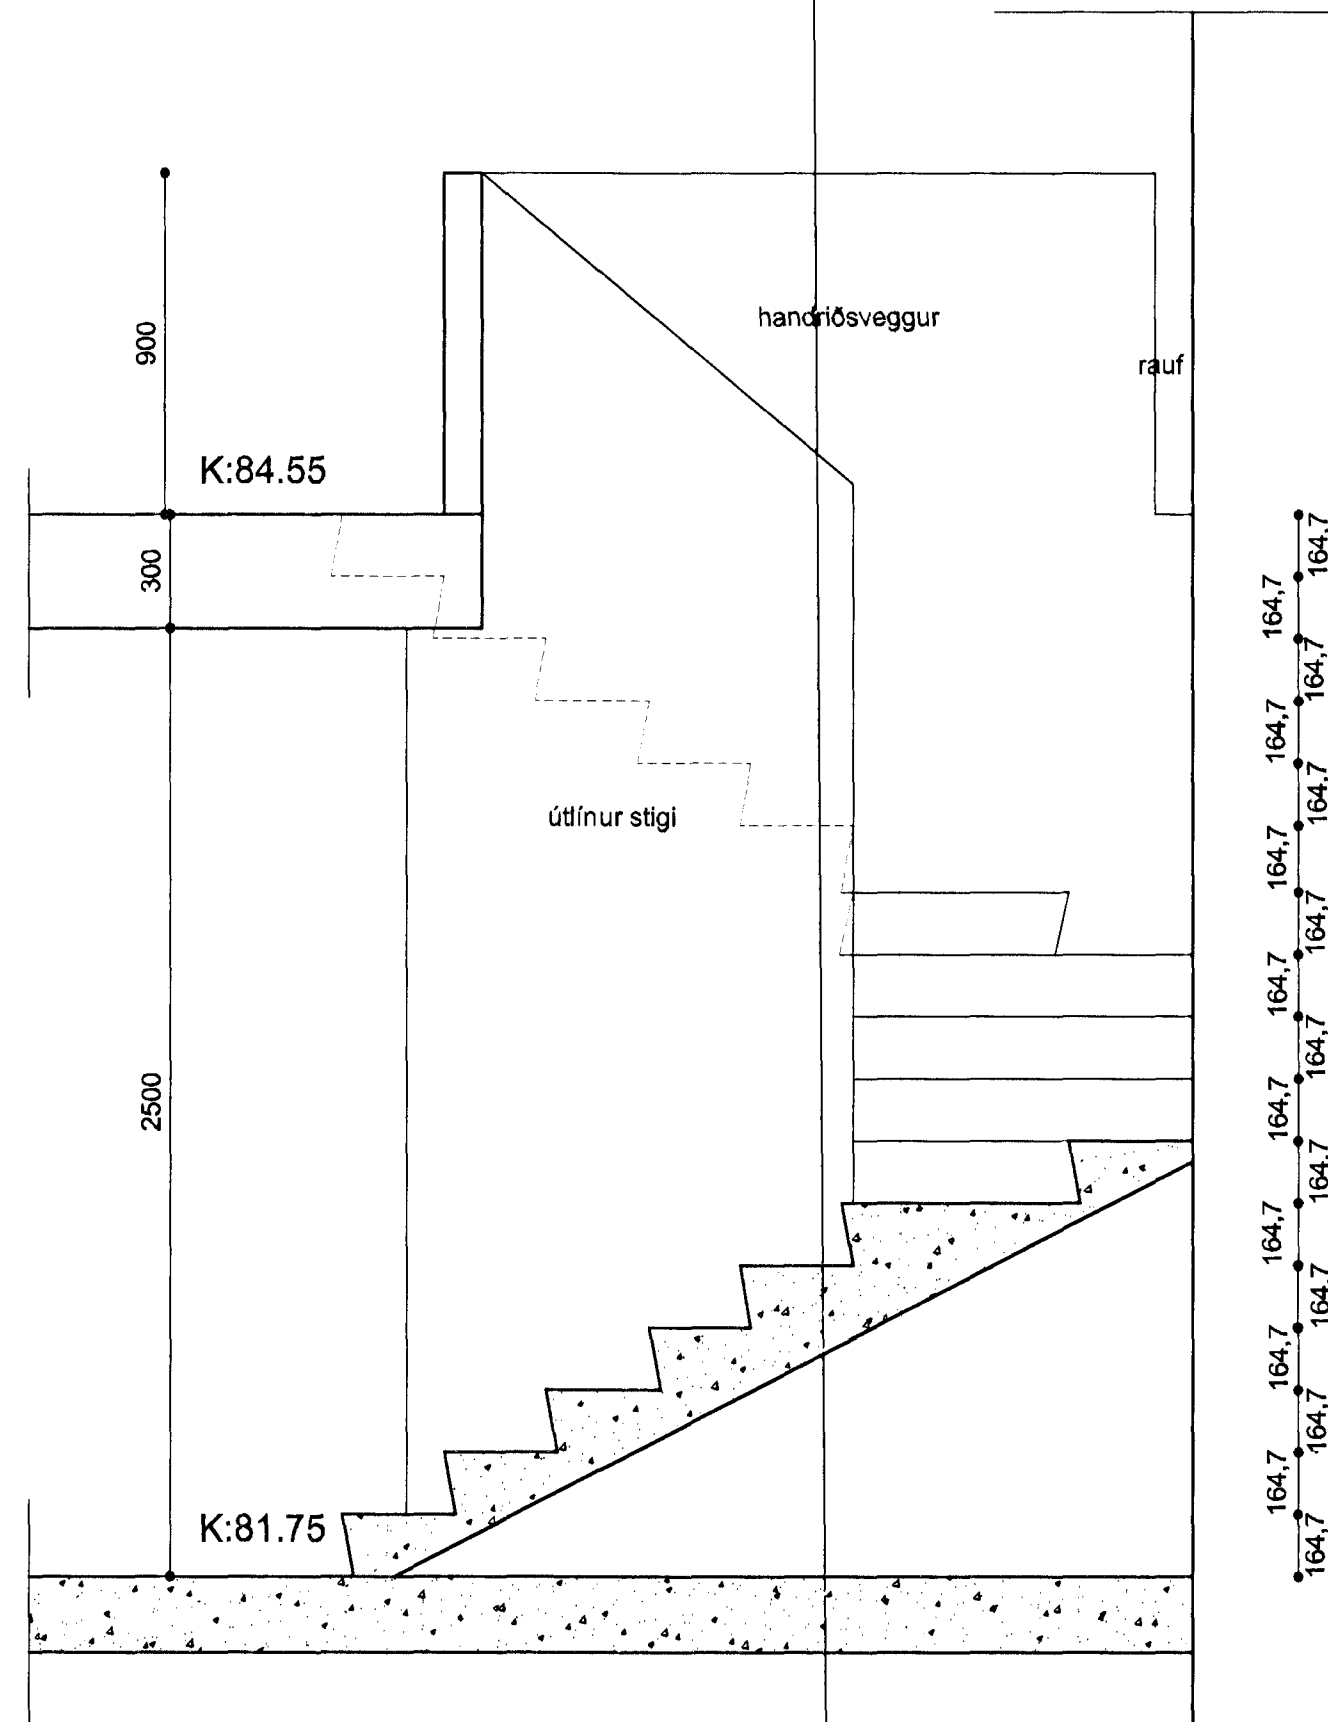

SNID STIGI

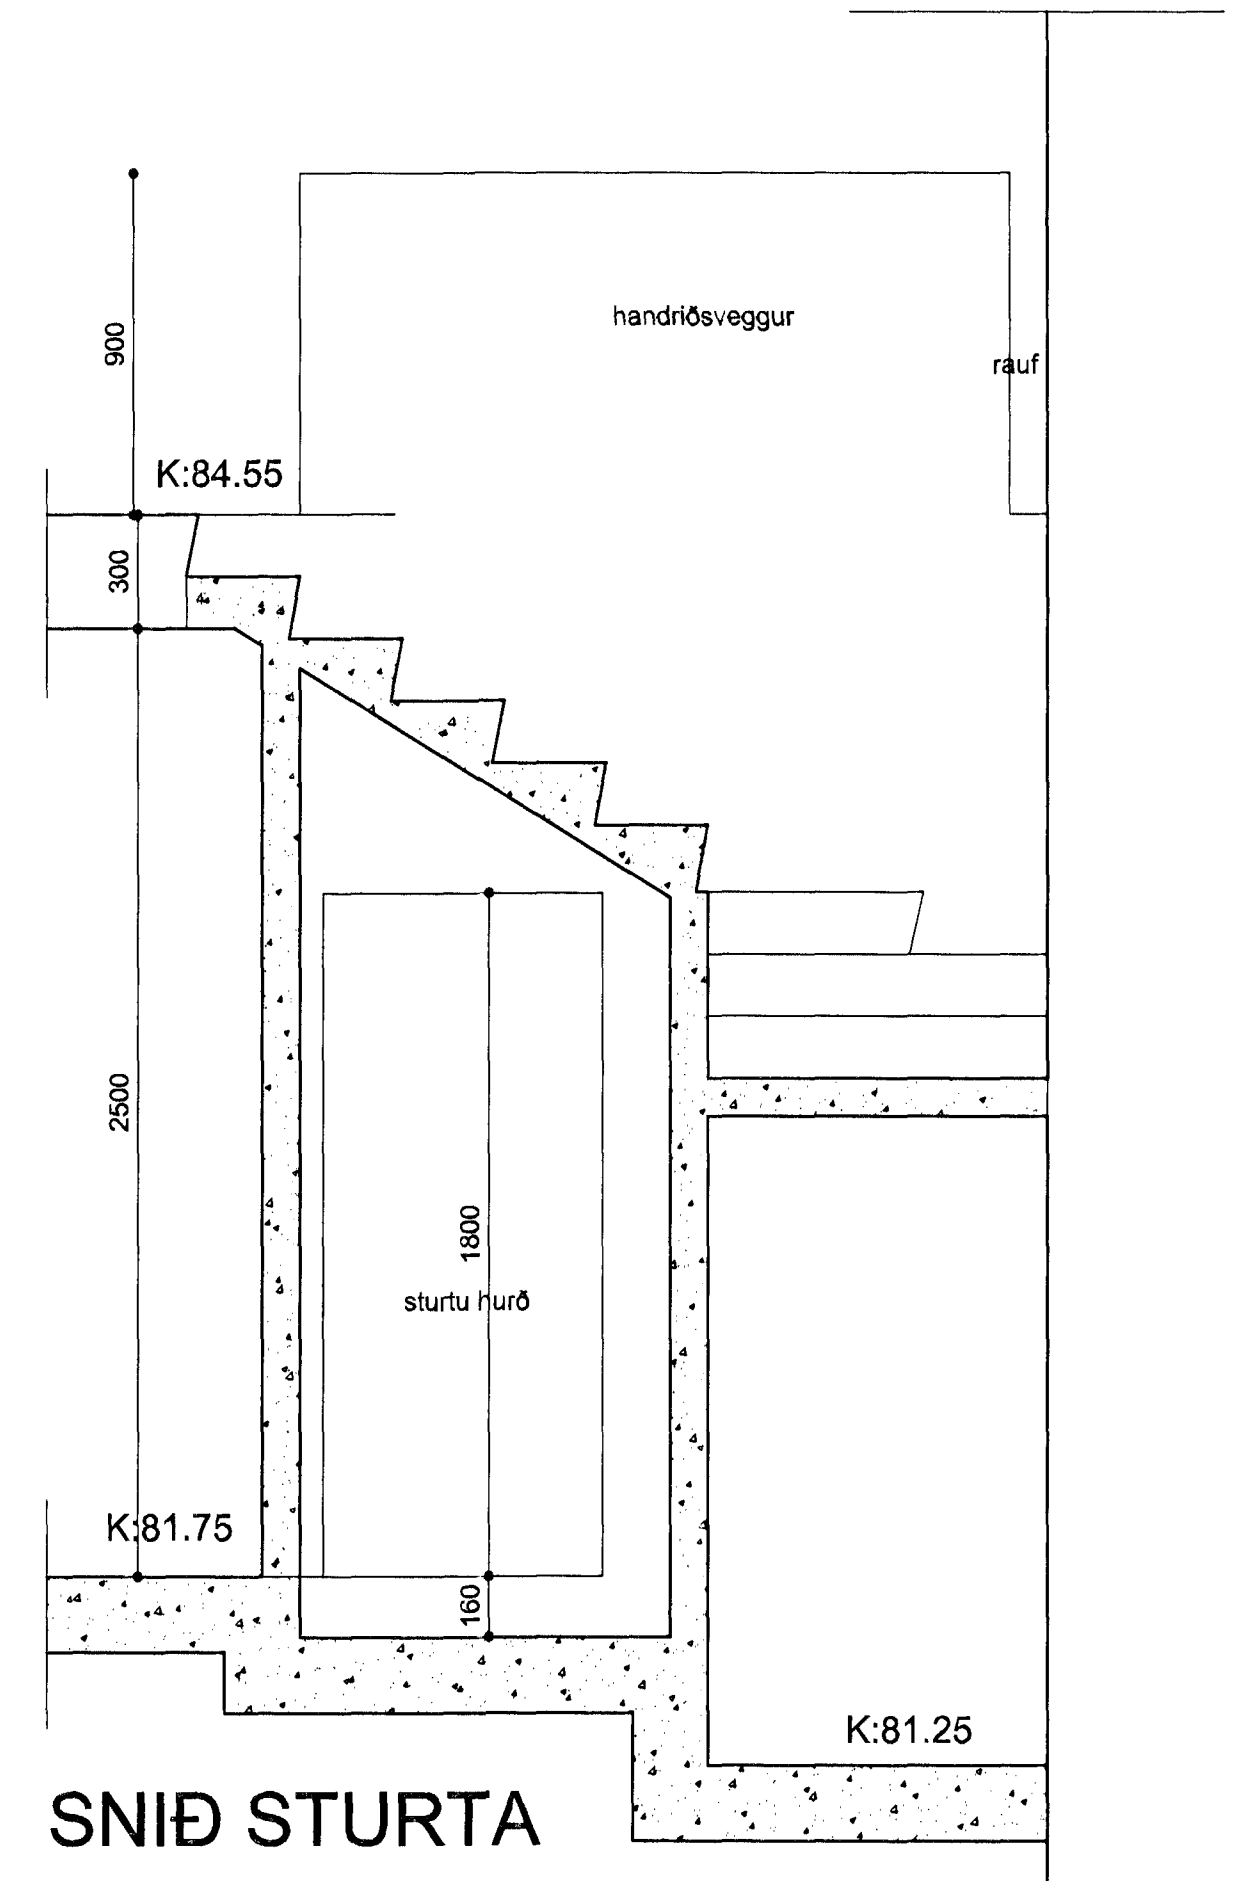

SNID STURTA

Samþykkt þann
18 OKT. 2000

Byggingafulltrúinn í Hafnarfirði
F.h. Sigurbjartur Halldórsson

ATELIER ARKITEKTA
Björn Skaptason, arkitekt FAI
Kt. 270581-2259
Hildur Bjarnadóttir, arkitekt FAI
Kt. 200382-8409
Suðurlandsbraut 6, sími/fax 5686680



GAUKSÁS 8

VINNUTEIKNINGAR

STIGATEIKNING

Hildur Bjarnadóttir

mkv.1/20 dags.10.08.00 tnr.9

Öll mál staðfærst áður en framkvæmdir hefjast, ósamræmi í teikningum tilkynnist arkitekt strax, öll vafaatnði skal bera undir arkitekt.